




PLANNING DRAWING

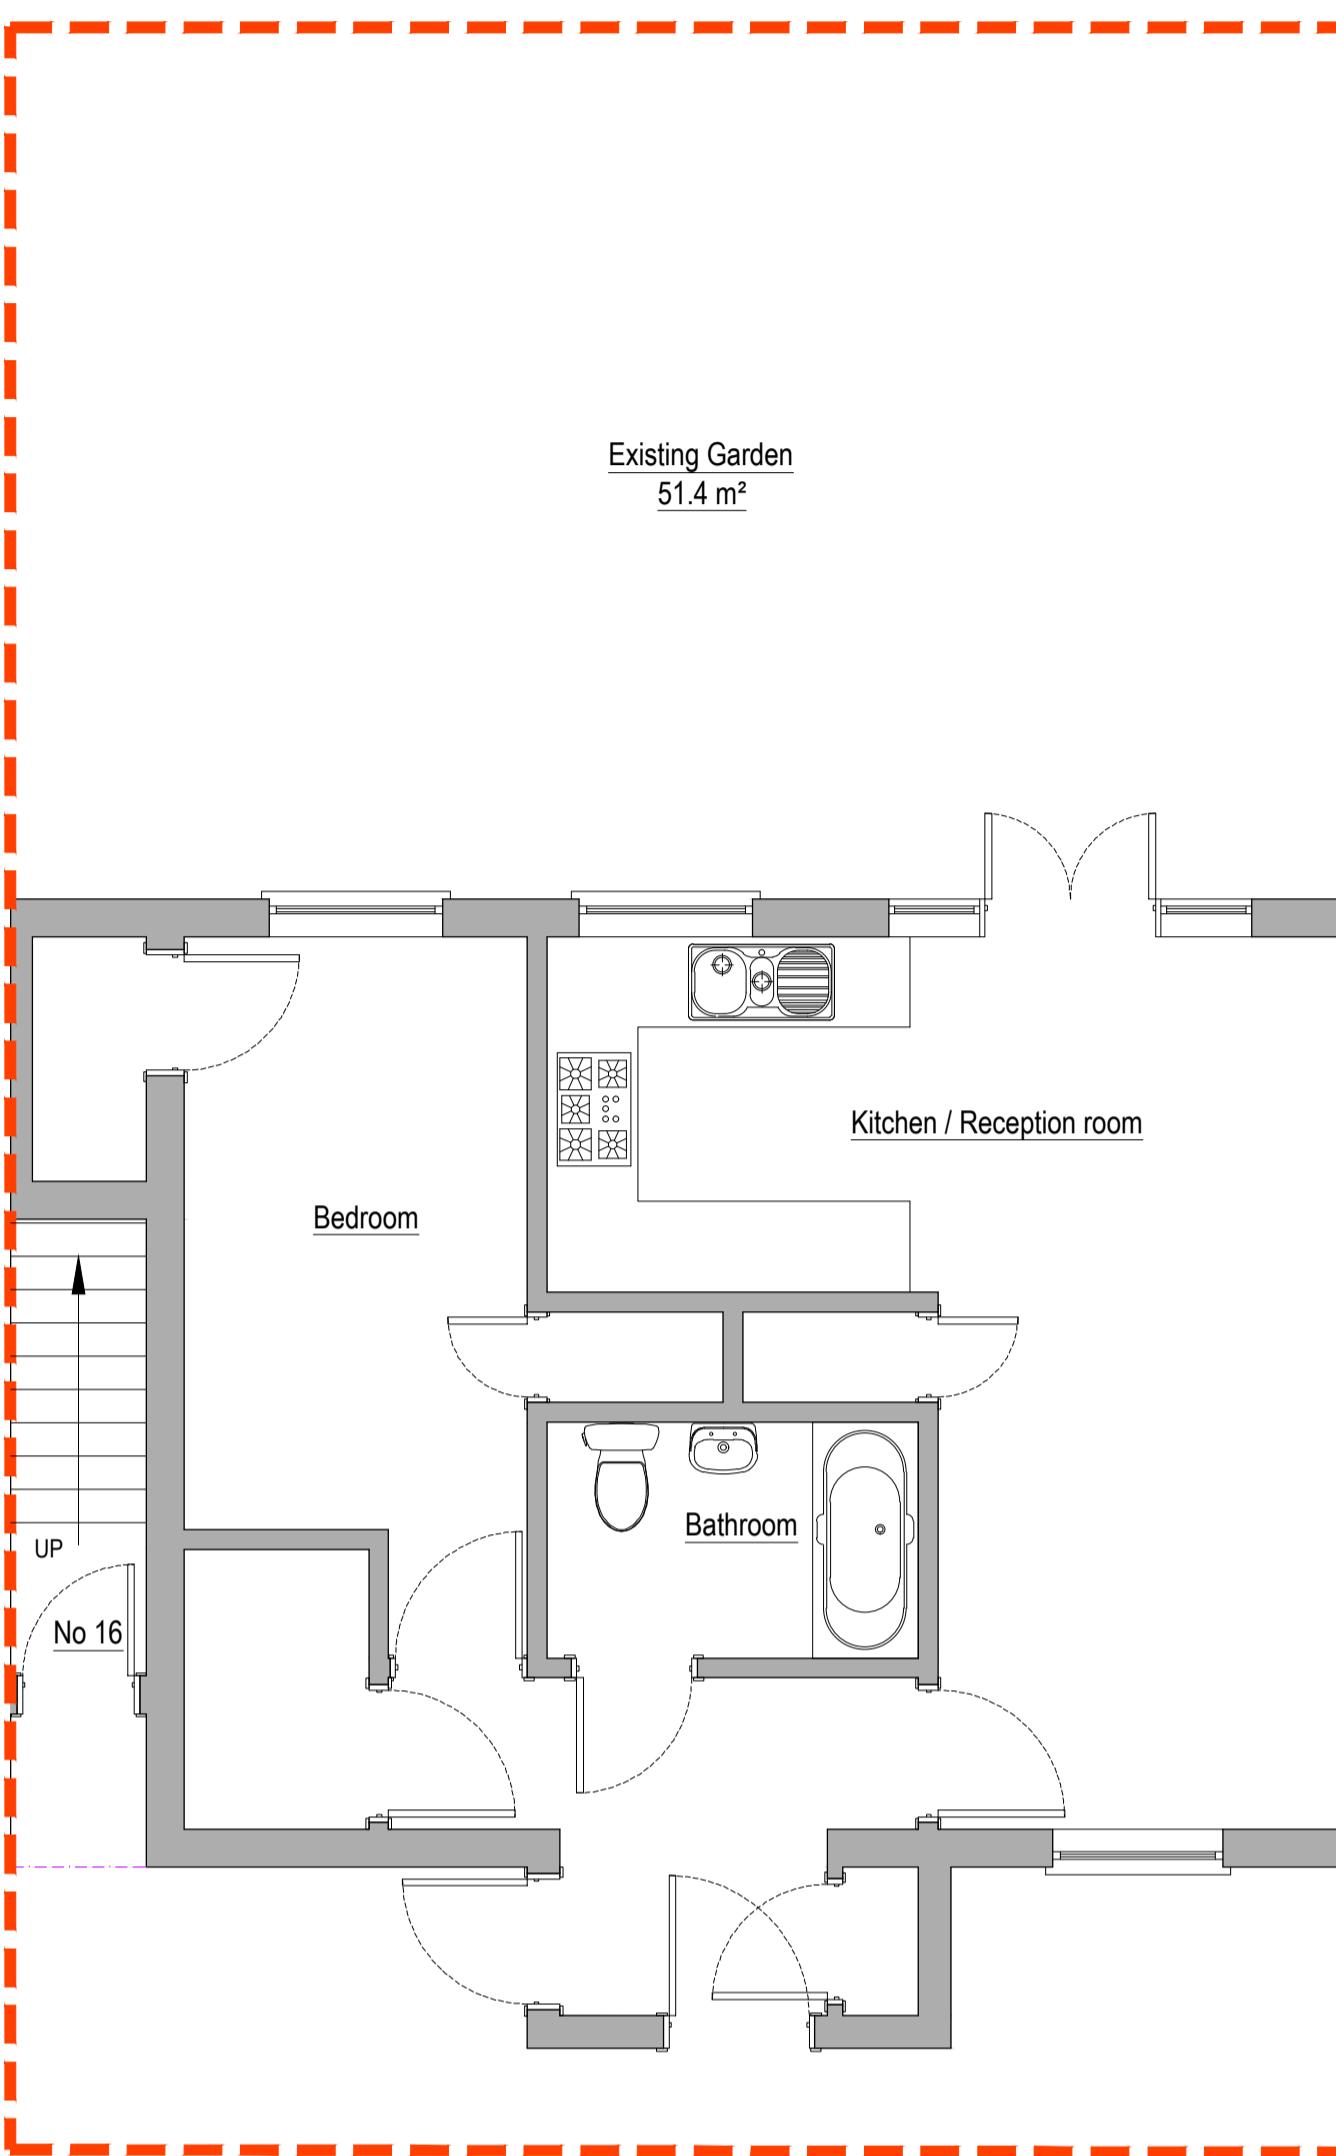

EXISTING GROUND FLOOR LAYOUT (1:50)

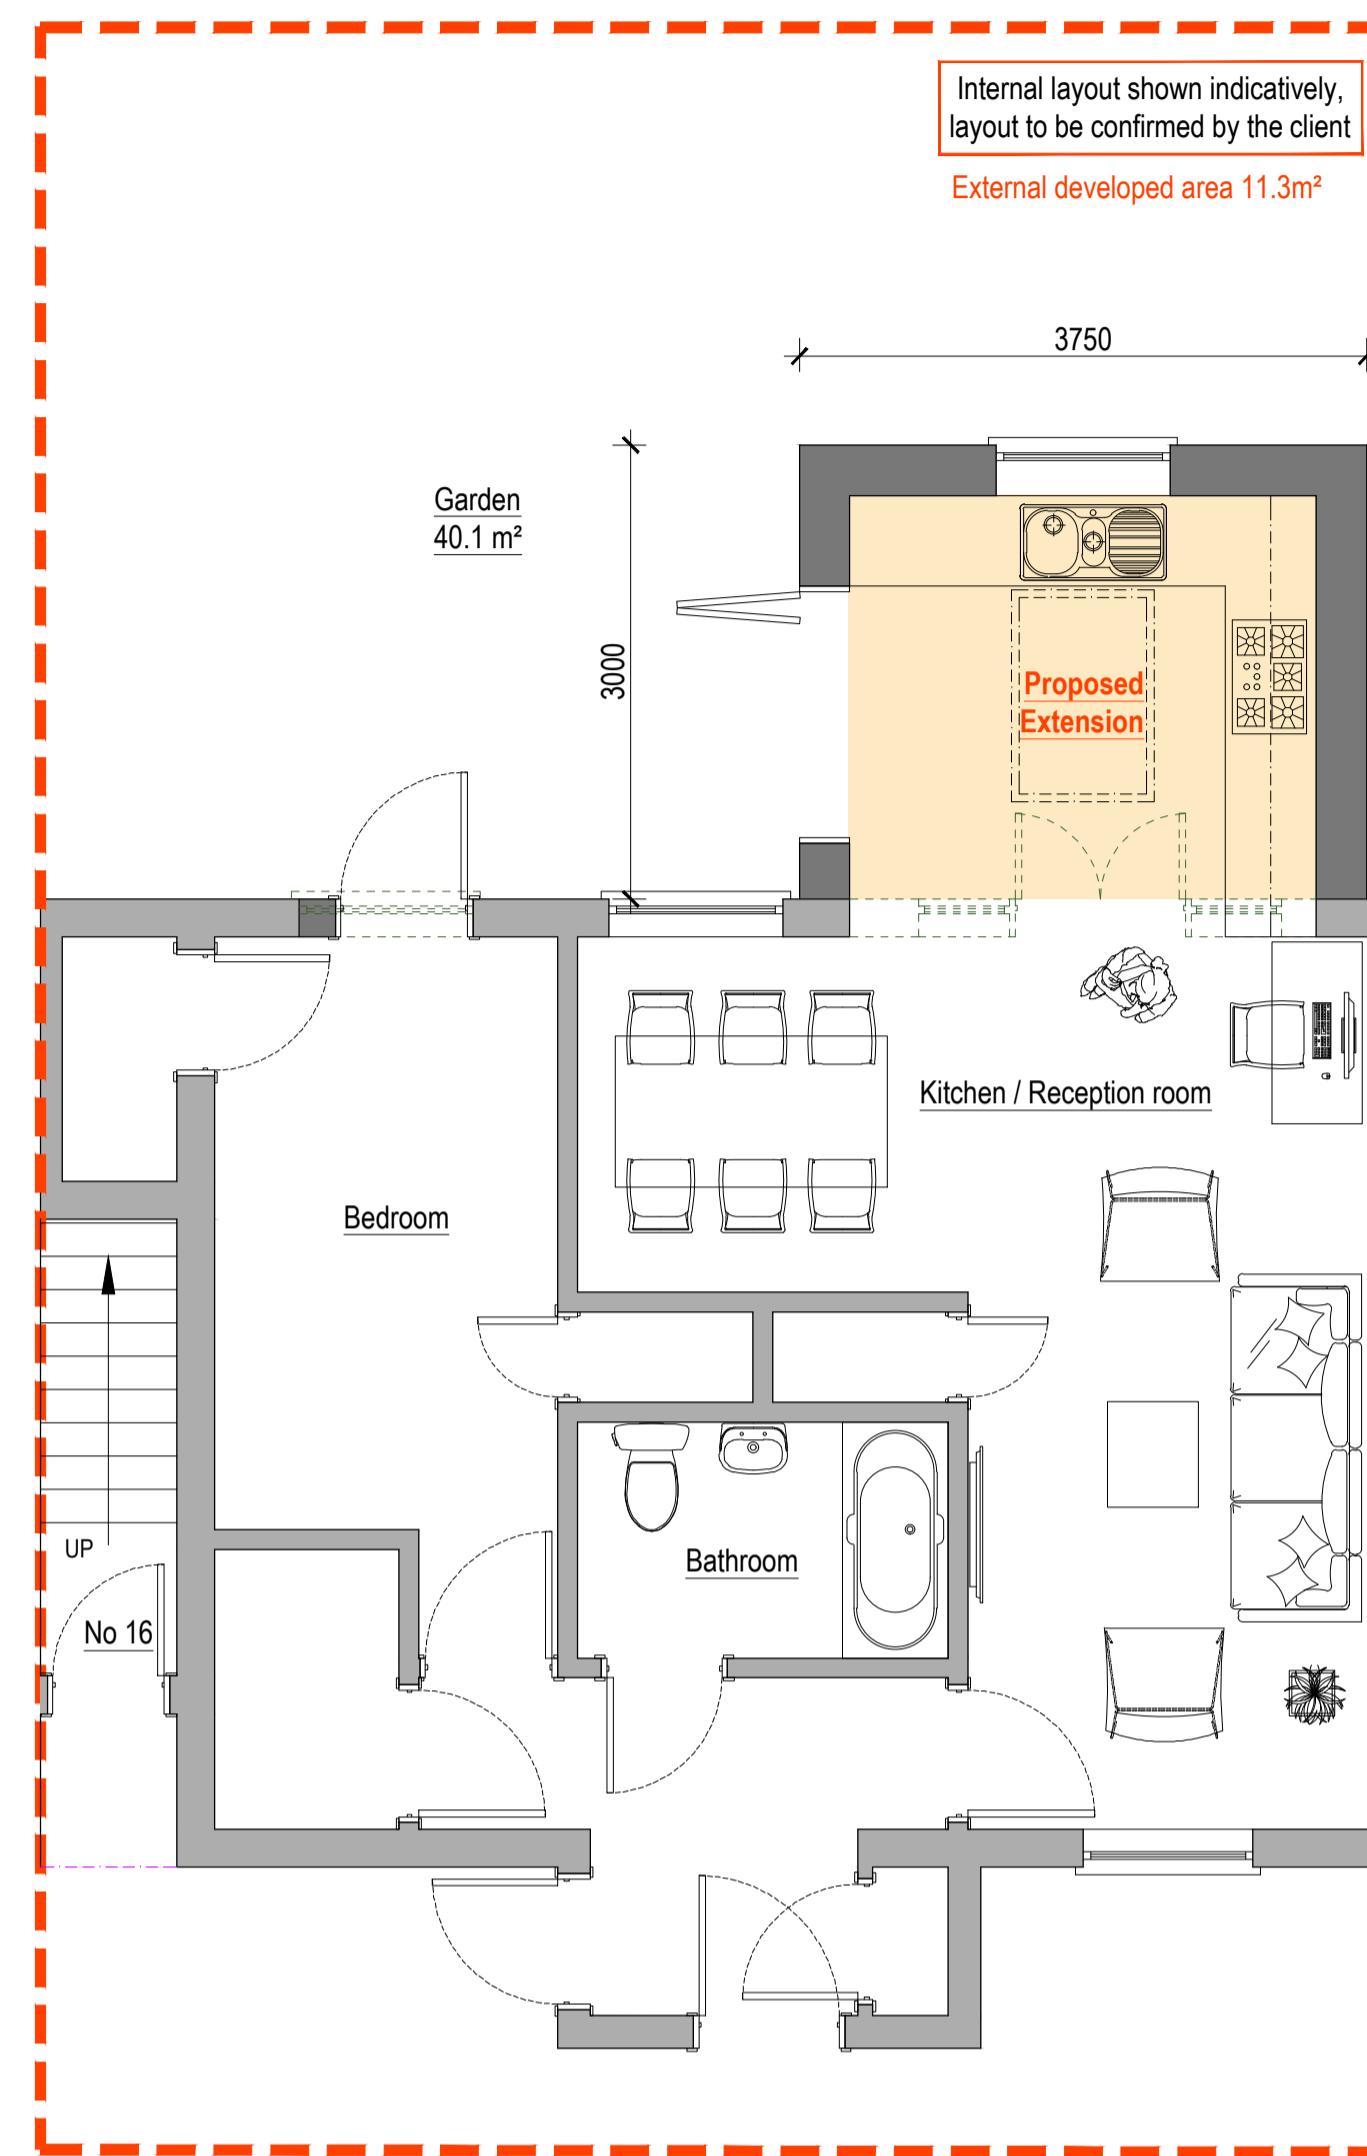

PROPOSED GROUND FLOOR LAYOUT (1:50)

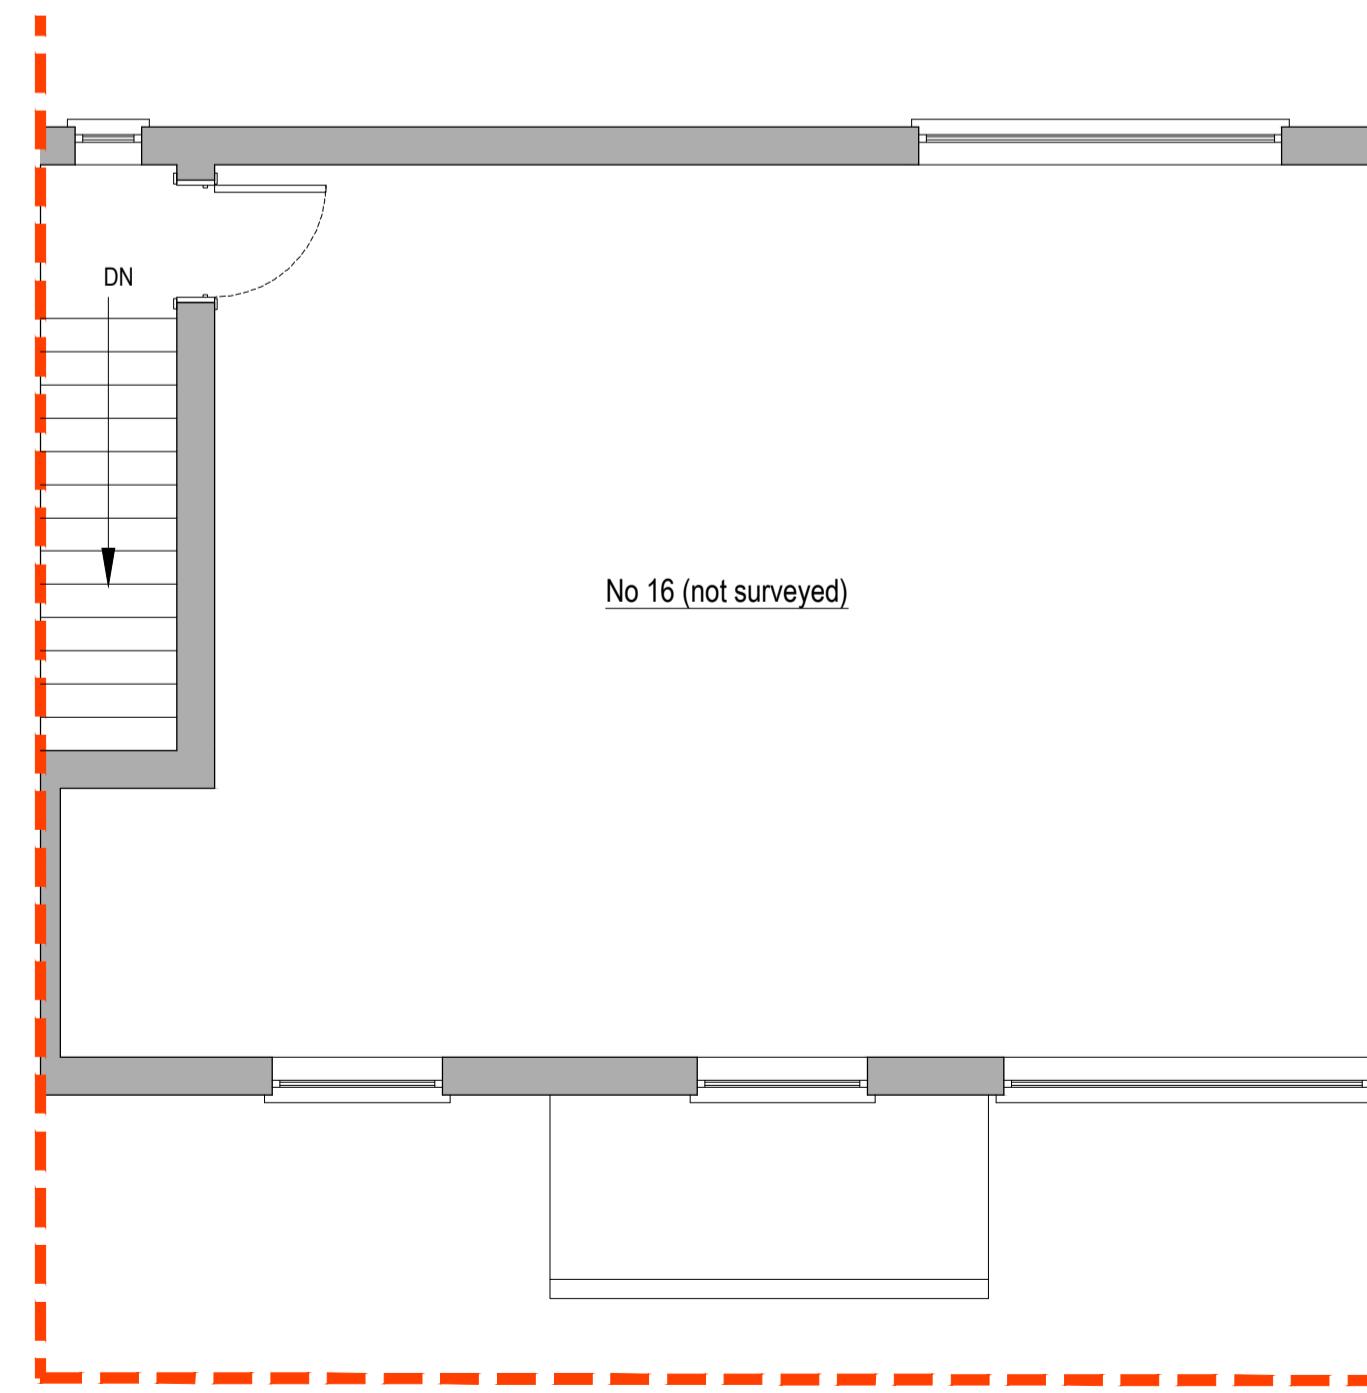

EXISTING FIRST FLOOR LAYOUT (1:50)

SCALE 1:250 (METRES)
0 25 50 75 100 125
SCALE 1:500 (METRES)
0 10 20 30 40 50
SCALE 1:50 (METRES)
0 1 2 3 4 5

© Crown copyright and database rights 2024 OS 100042766

COPYRIGHT ©

Details of this drawing are the copyright of TPP Services and must not be reproduced or copied without prior written consent. Any errors or omissions are to be reported to the contractor and Architect immediately. All proposed road and junction alterations subject to highways engineers detailed design. Removal of any existing tree and landscaped areas subject negotiations with Local Authority Planning dept. and other statutory controls. All drawings to be read in conjunction with structural engineers drawings and all related Architects and consultant drawings and other relevant design information. Where doubt arises, seek clarification



PROPOSED BLOCK PLAN (1:500)




SITE LOCATION PLAN (1:1250)

Rev.	Description	
Purpose of issue Date		
TP LTD		
Project 18 MARSHALL DRIVE, HAYES, UB4 0SW		
Title EXISTING, PROPOSED LAYOUTS, PROPOSED BLOCK & SITE LOCATION PLANS		
Original Scale N/A	Drawn AS	Checked JSL
Date JAN 8	Date JAN 8	Rev. B
Drawing Number TPP20240108-01		Rev. B


PLANNING DRAWING

COPYRIGHT ©


Details of this drawing are the copyright of TPP Services and must not be reproduced or copied without prior written consent. Any errors or omissions are to be reported to the contractor and Architect immediately. All proposed road and junction alterations subject to highways engineers detailed design. Removal of any existing tree and landscaped areas subject negotiations with Local Authority Planning dept. and other statutory controls. All drawings to be read in conjunction with structural engineers drawings and all related Architects and consultant drawings and other relevant design information. Where doubt arises, seek clarification

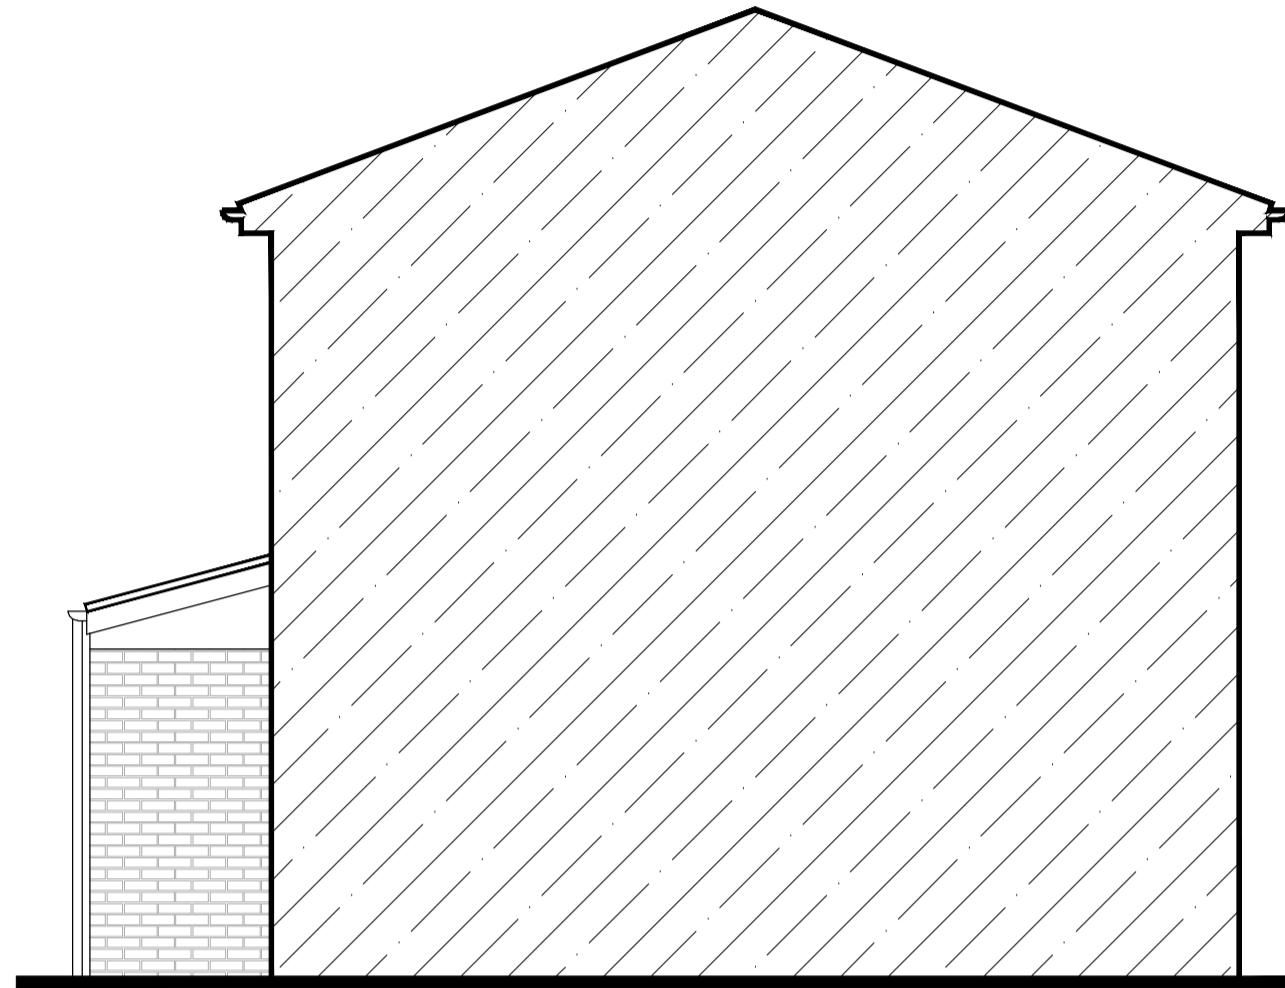


EXISTING SIDE ELEVATION (1:50)

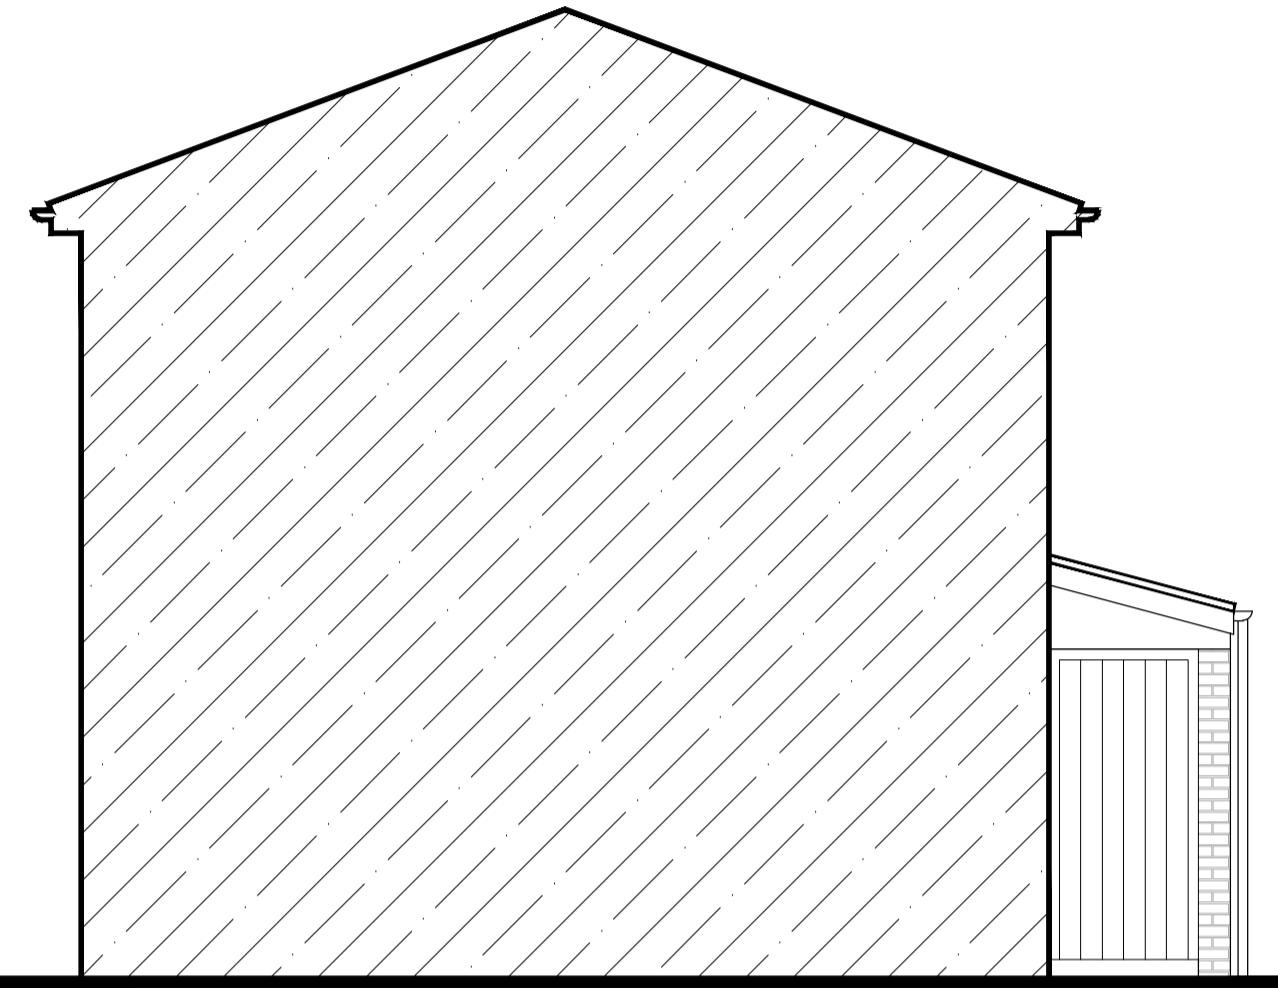


EXISTING SIDE ELEVATION (1:50)

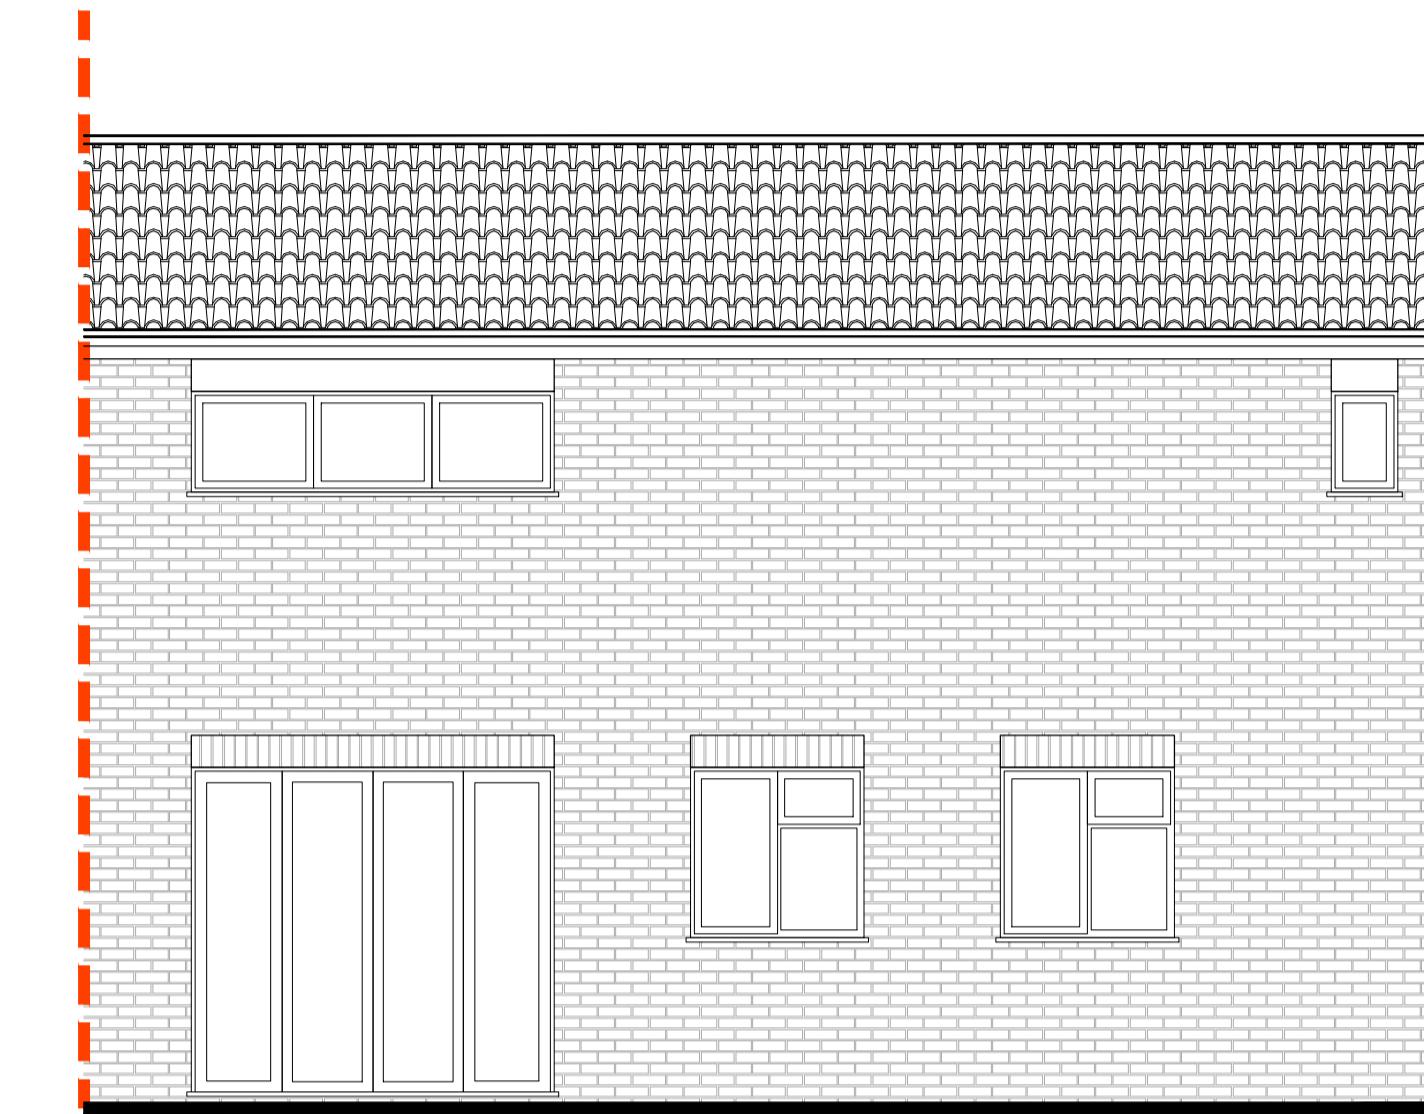


EXISTING REAR ELEVATION (1:50)

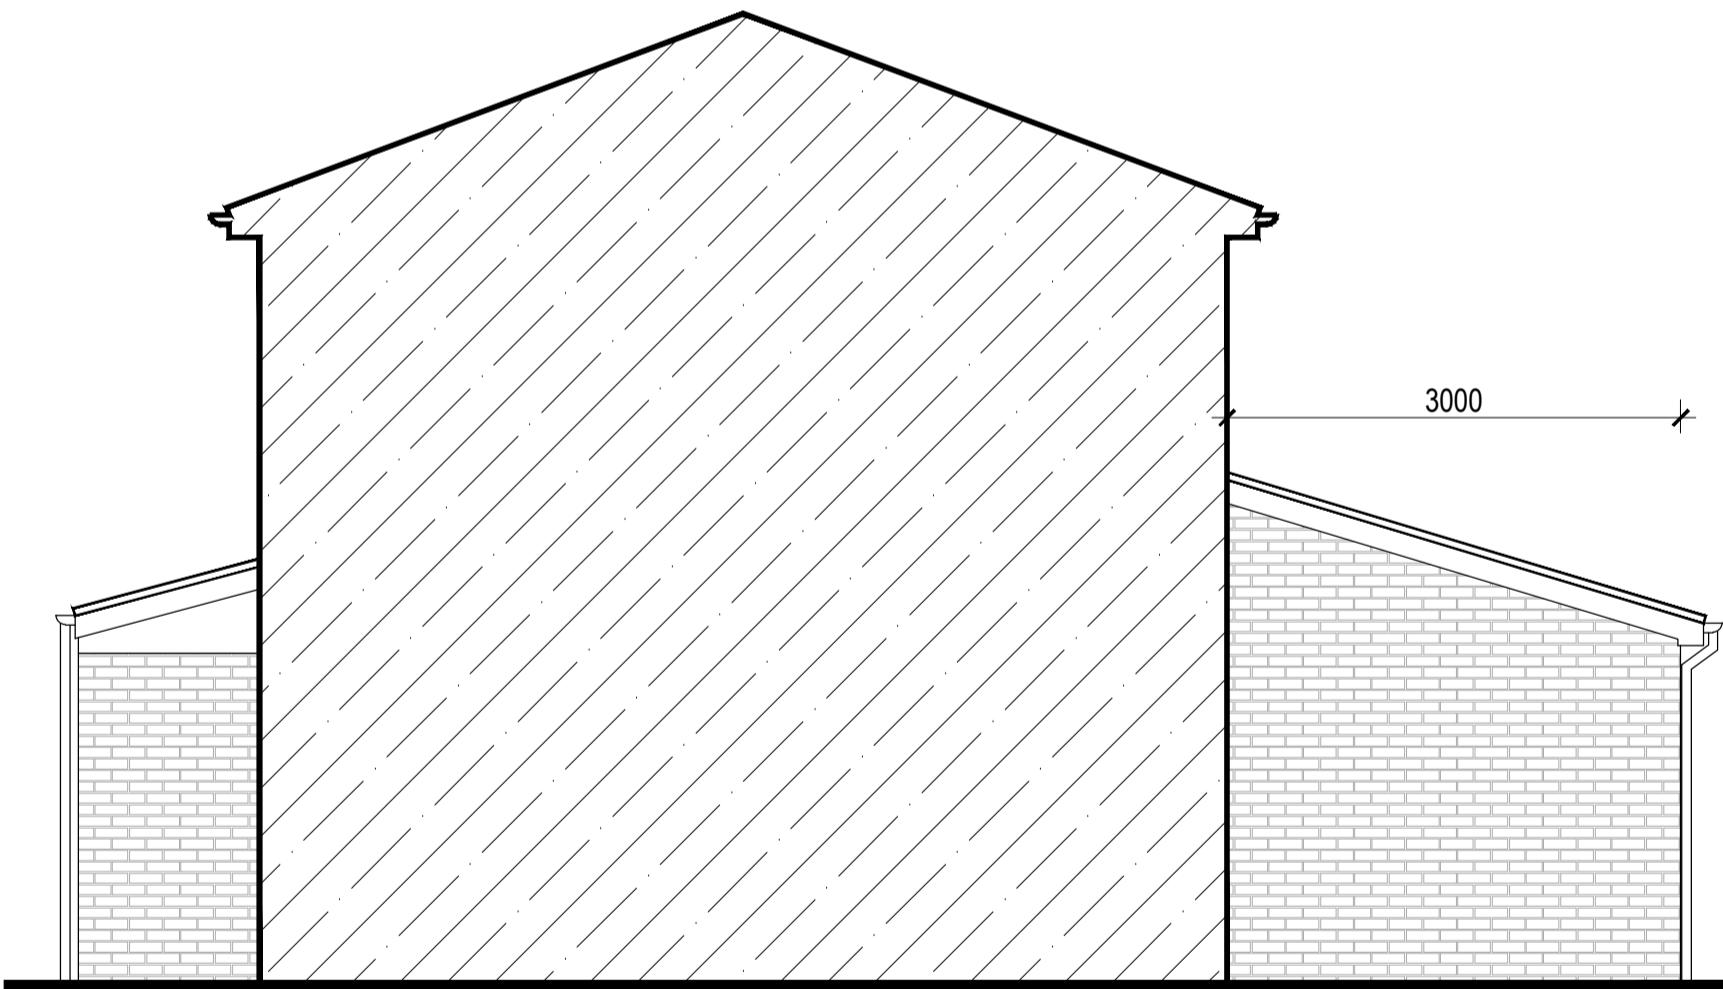

PROPOSED SIDE ELEVATION (1:50)

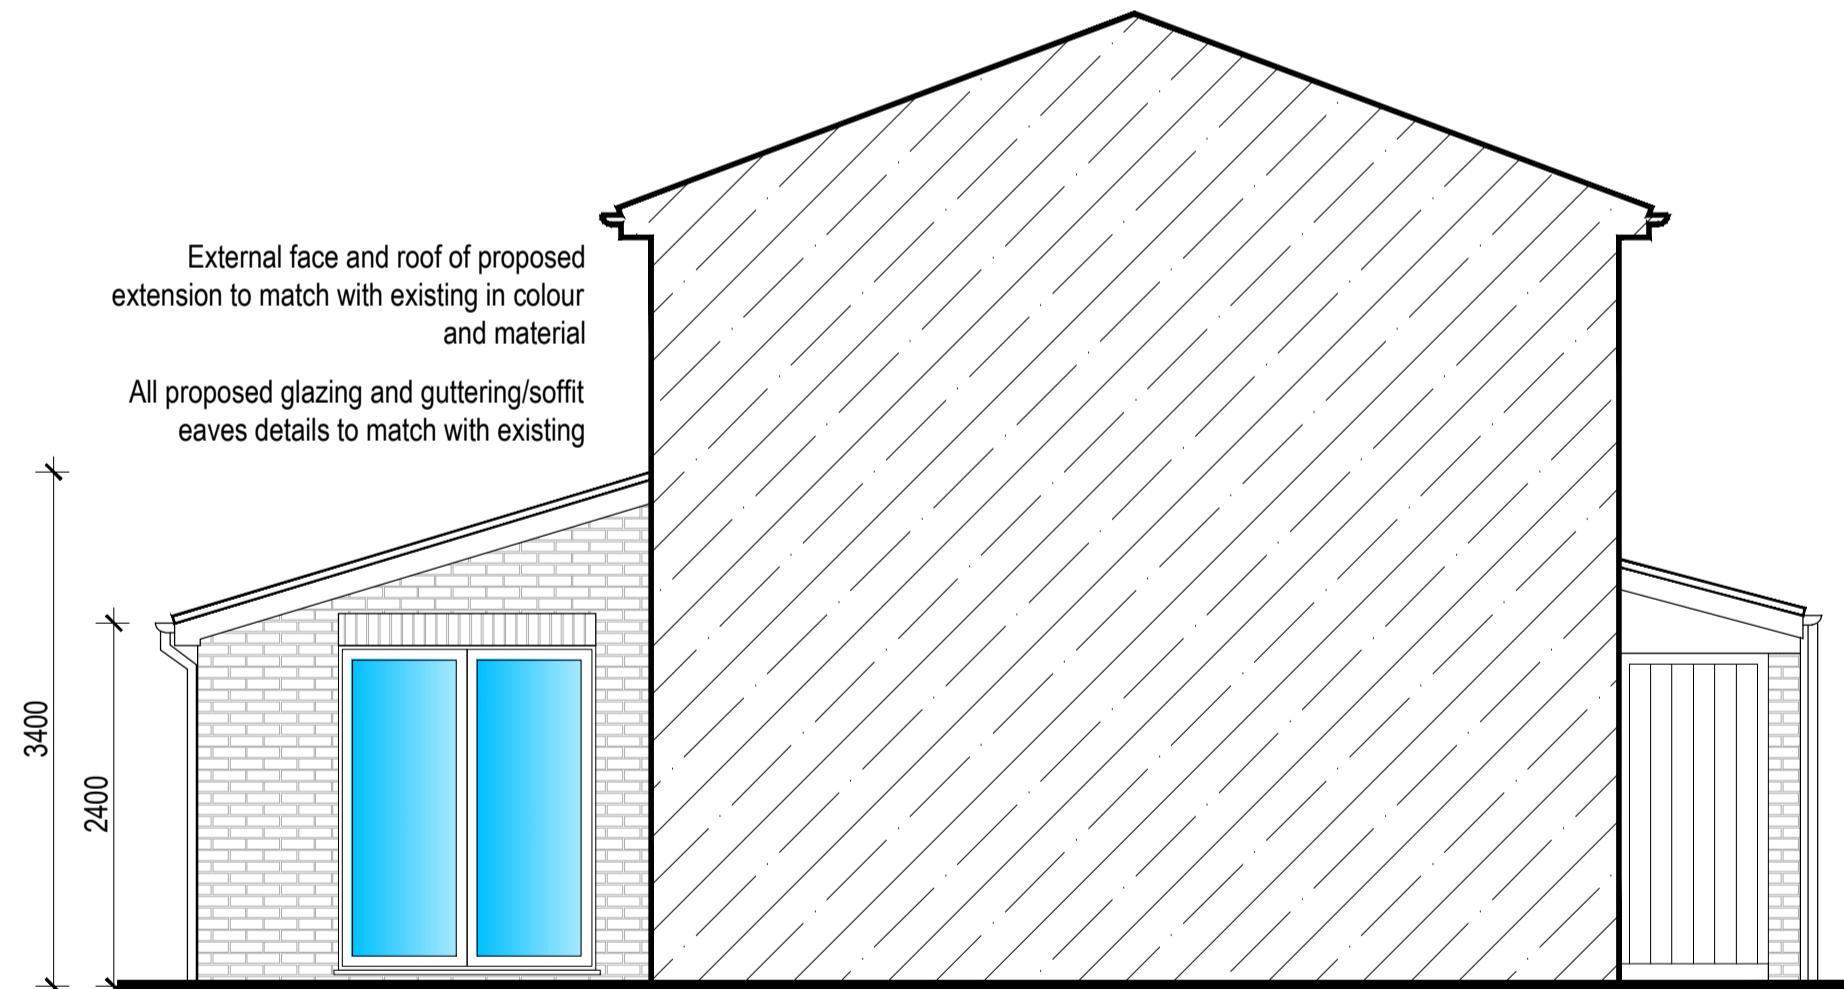

PROPOSED SIDE ELEVATION (1:50)

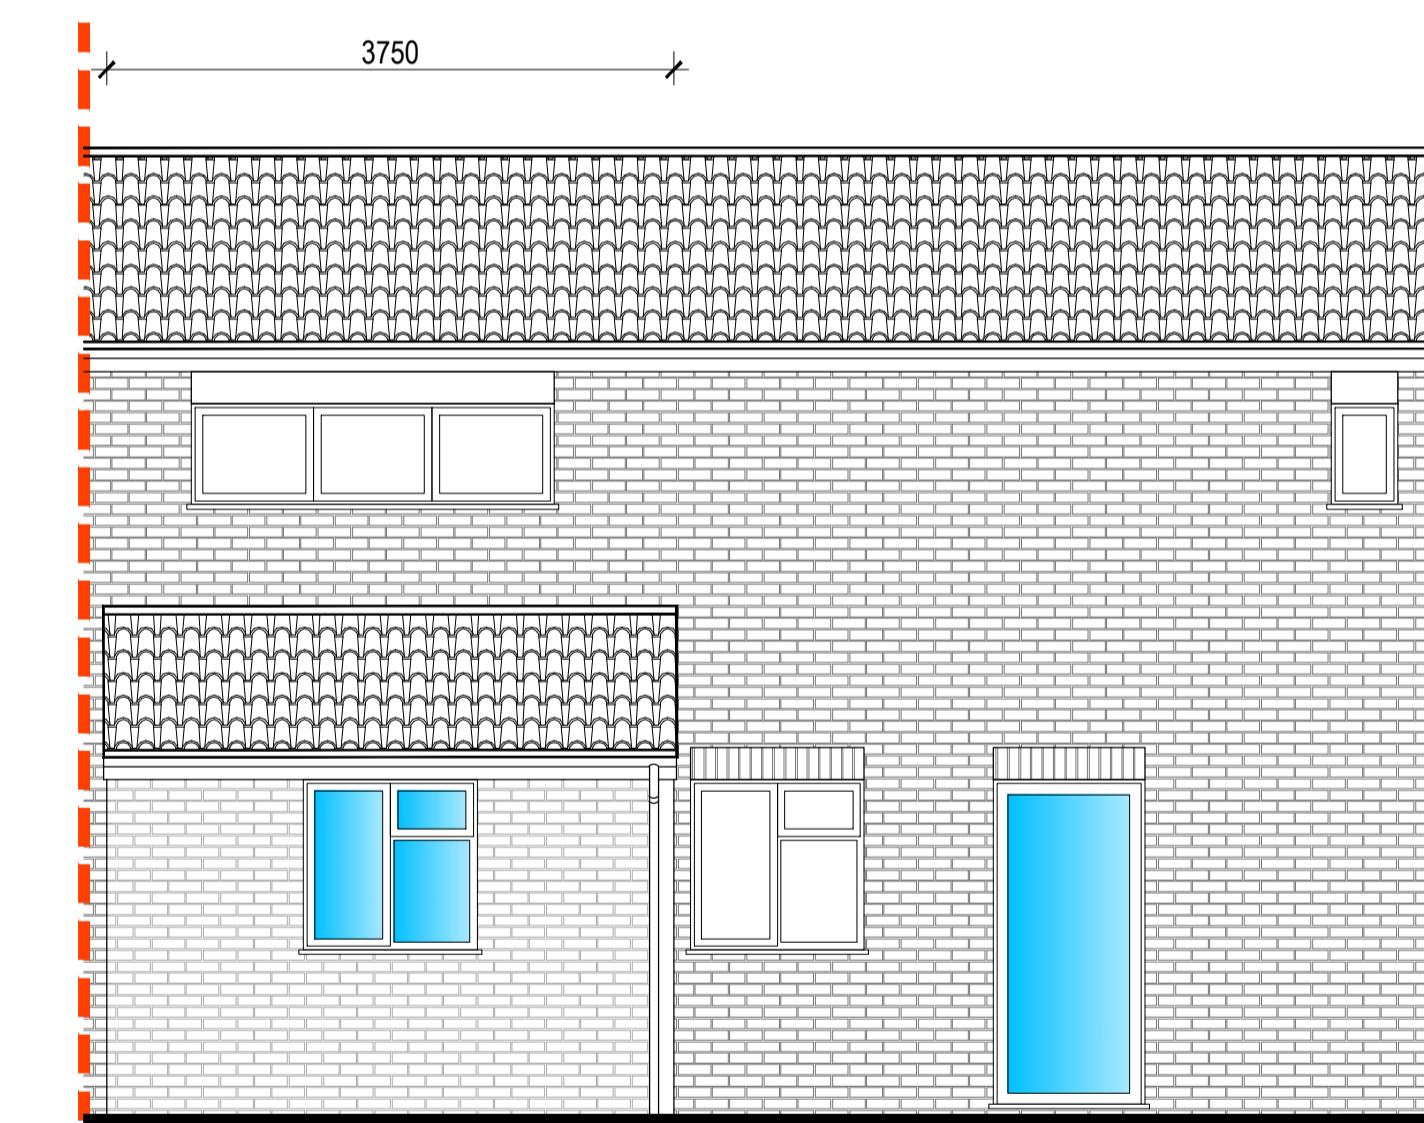

PROPOSED REAR ELEVATION (1:50)



A1
ORIGINAL
PLOT SIZE

A1 ORIGINAL PLOT SIZE		
Rev.	Description	
Purpose of issue		Date
		
Project 18 MARSHALL DRIVE, HAYES, UB4 0SW		
Title EXISTING & PROPOSED ELEVATIONS		
Original Scale N/A	Drawn AS	Checked JSL
	Date MAR 2	Date MAR 2
Drawing Number TPP20240108-02		Rev A