

LEGEND:

CONSTRUCTION NOTES:

REV	DESCRIPTION	DATE
-	-	-
1	1	1
2	2	2
3	3	3
100	100	100

PROJECT
38 NINE ACRES CLOSE,
HAYES, MDDX., UB3 1SW


TITLE
PROPOSED SECOND FLOOR
AND ROOF PLANS

CLIENT
Mr. D. Pervez


SCALE	DATE
1	50
2	02
3	04
4	24

DWG. NO.	REVISION
1511	A1
P02	-

REN
38 HAVATON ROAD
HAYES, MDDX., UB3 1SW
DESIGN & PROJECT
MANAGEMENT

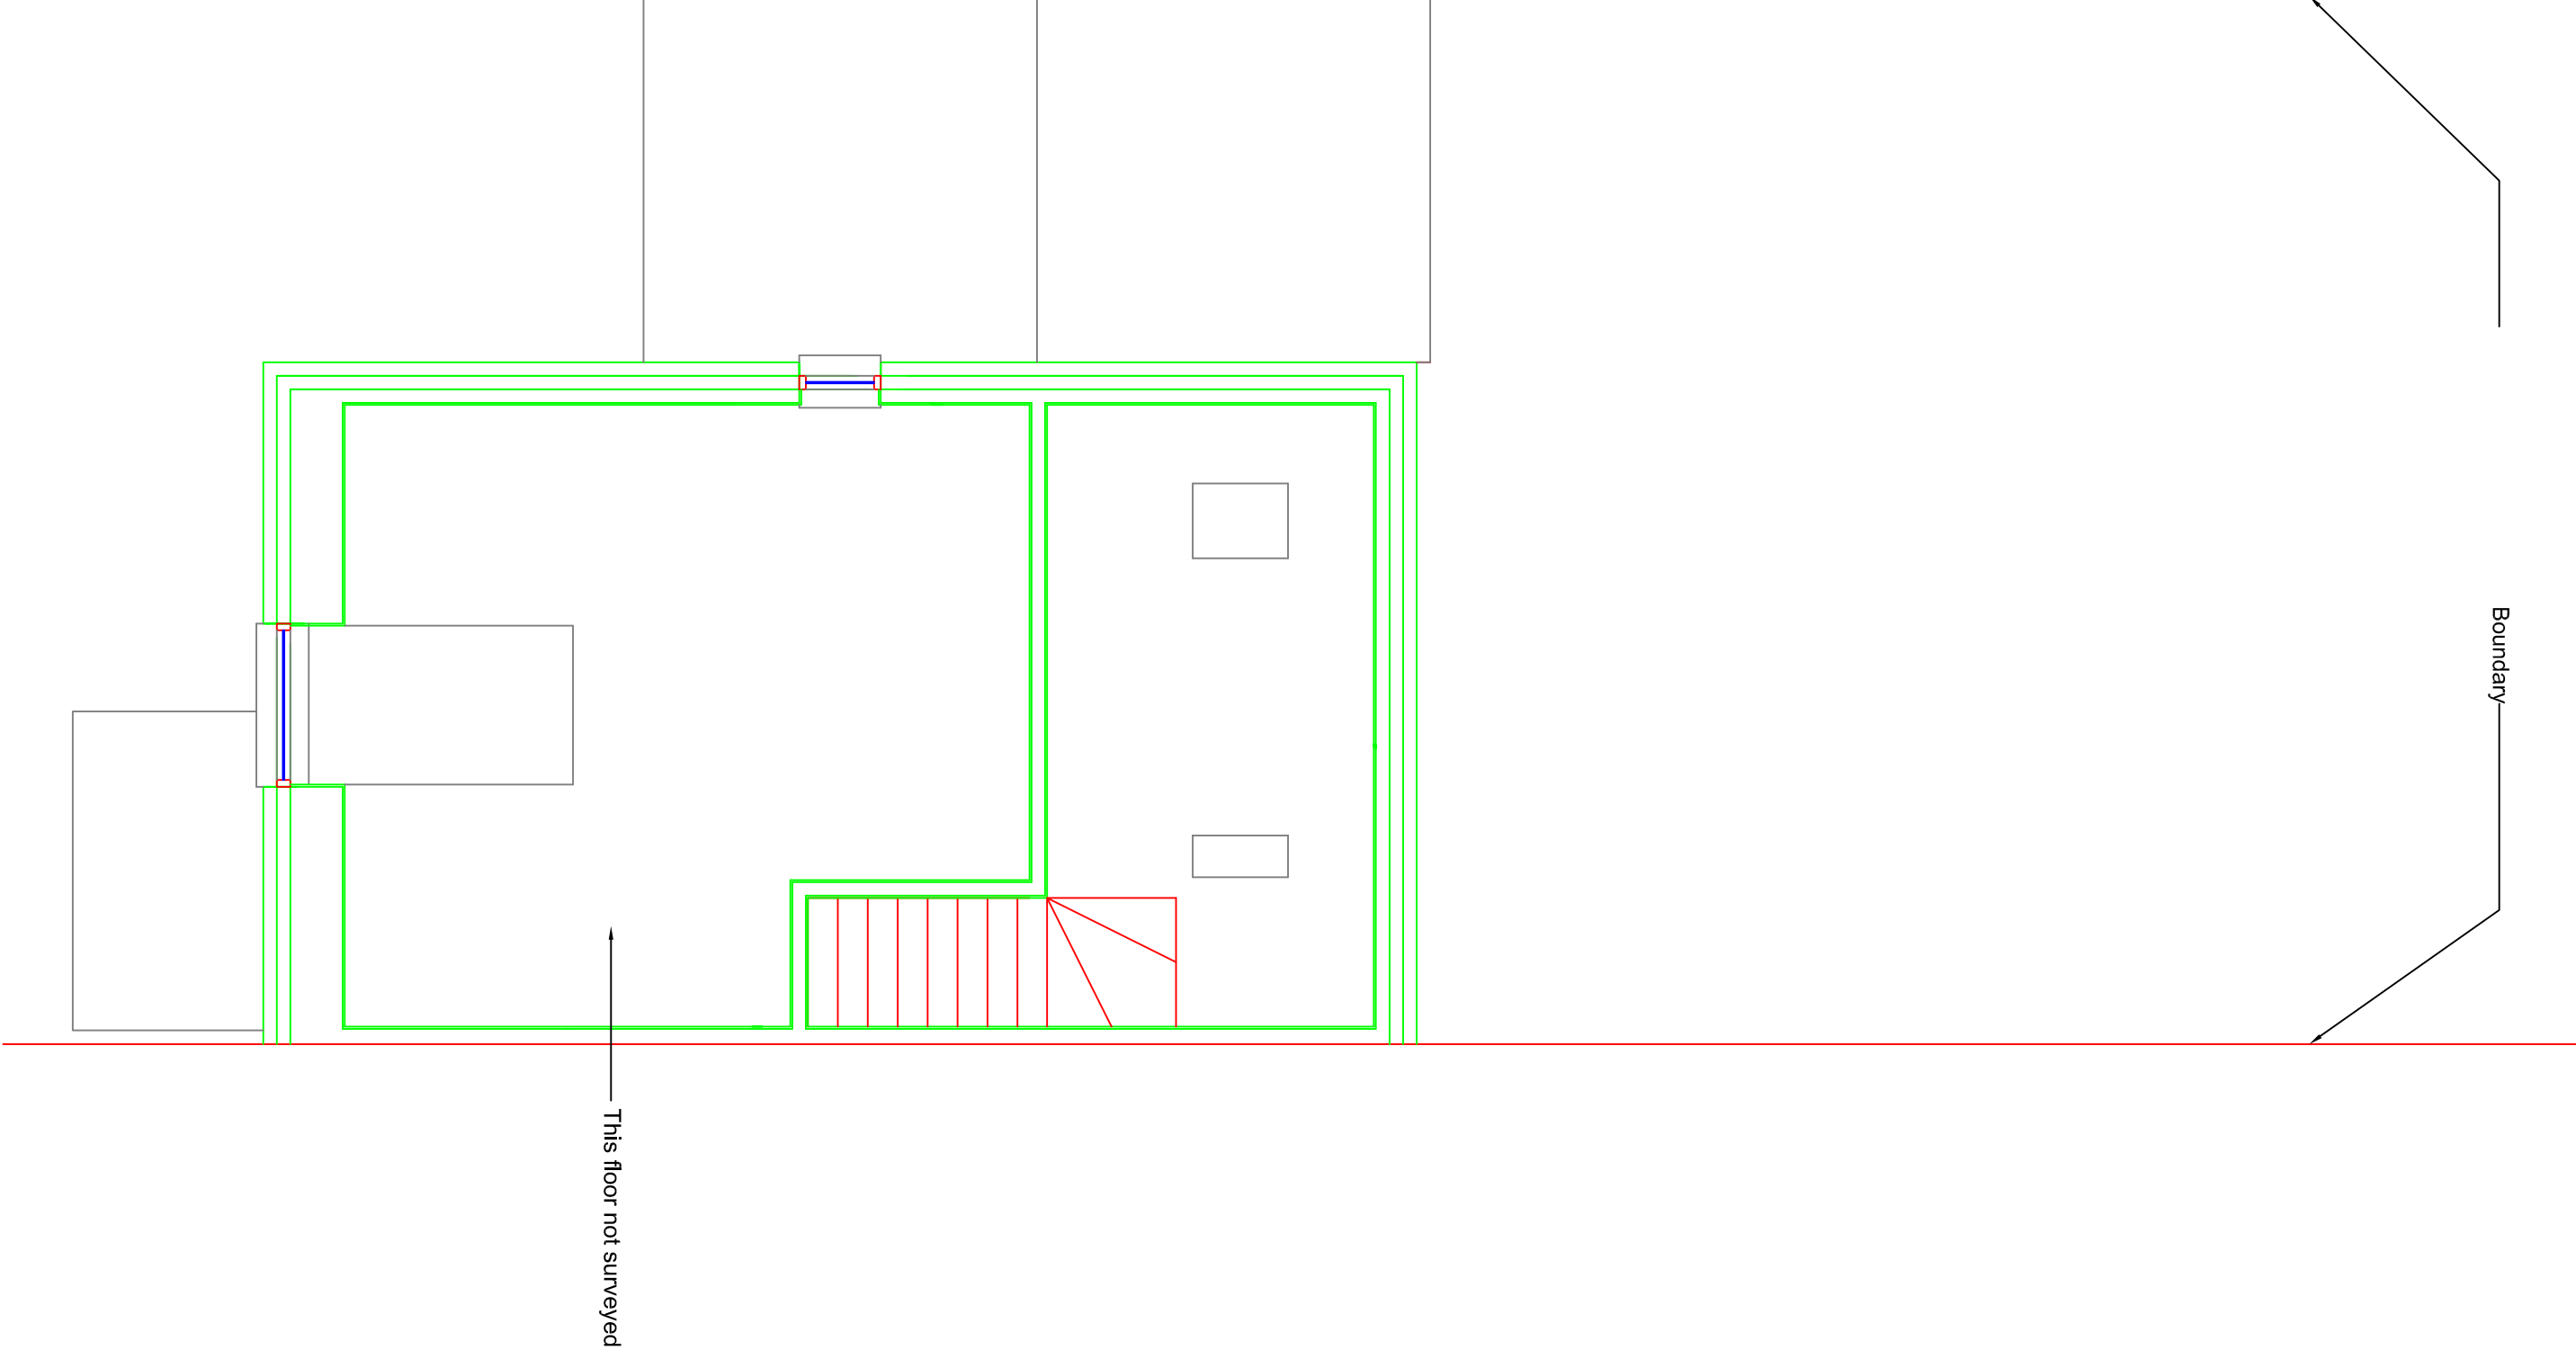

PROPOSED SECOND FLOOR PLAN
1:50

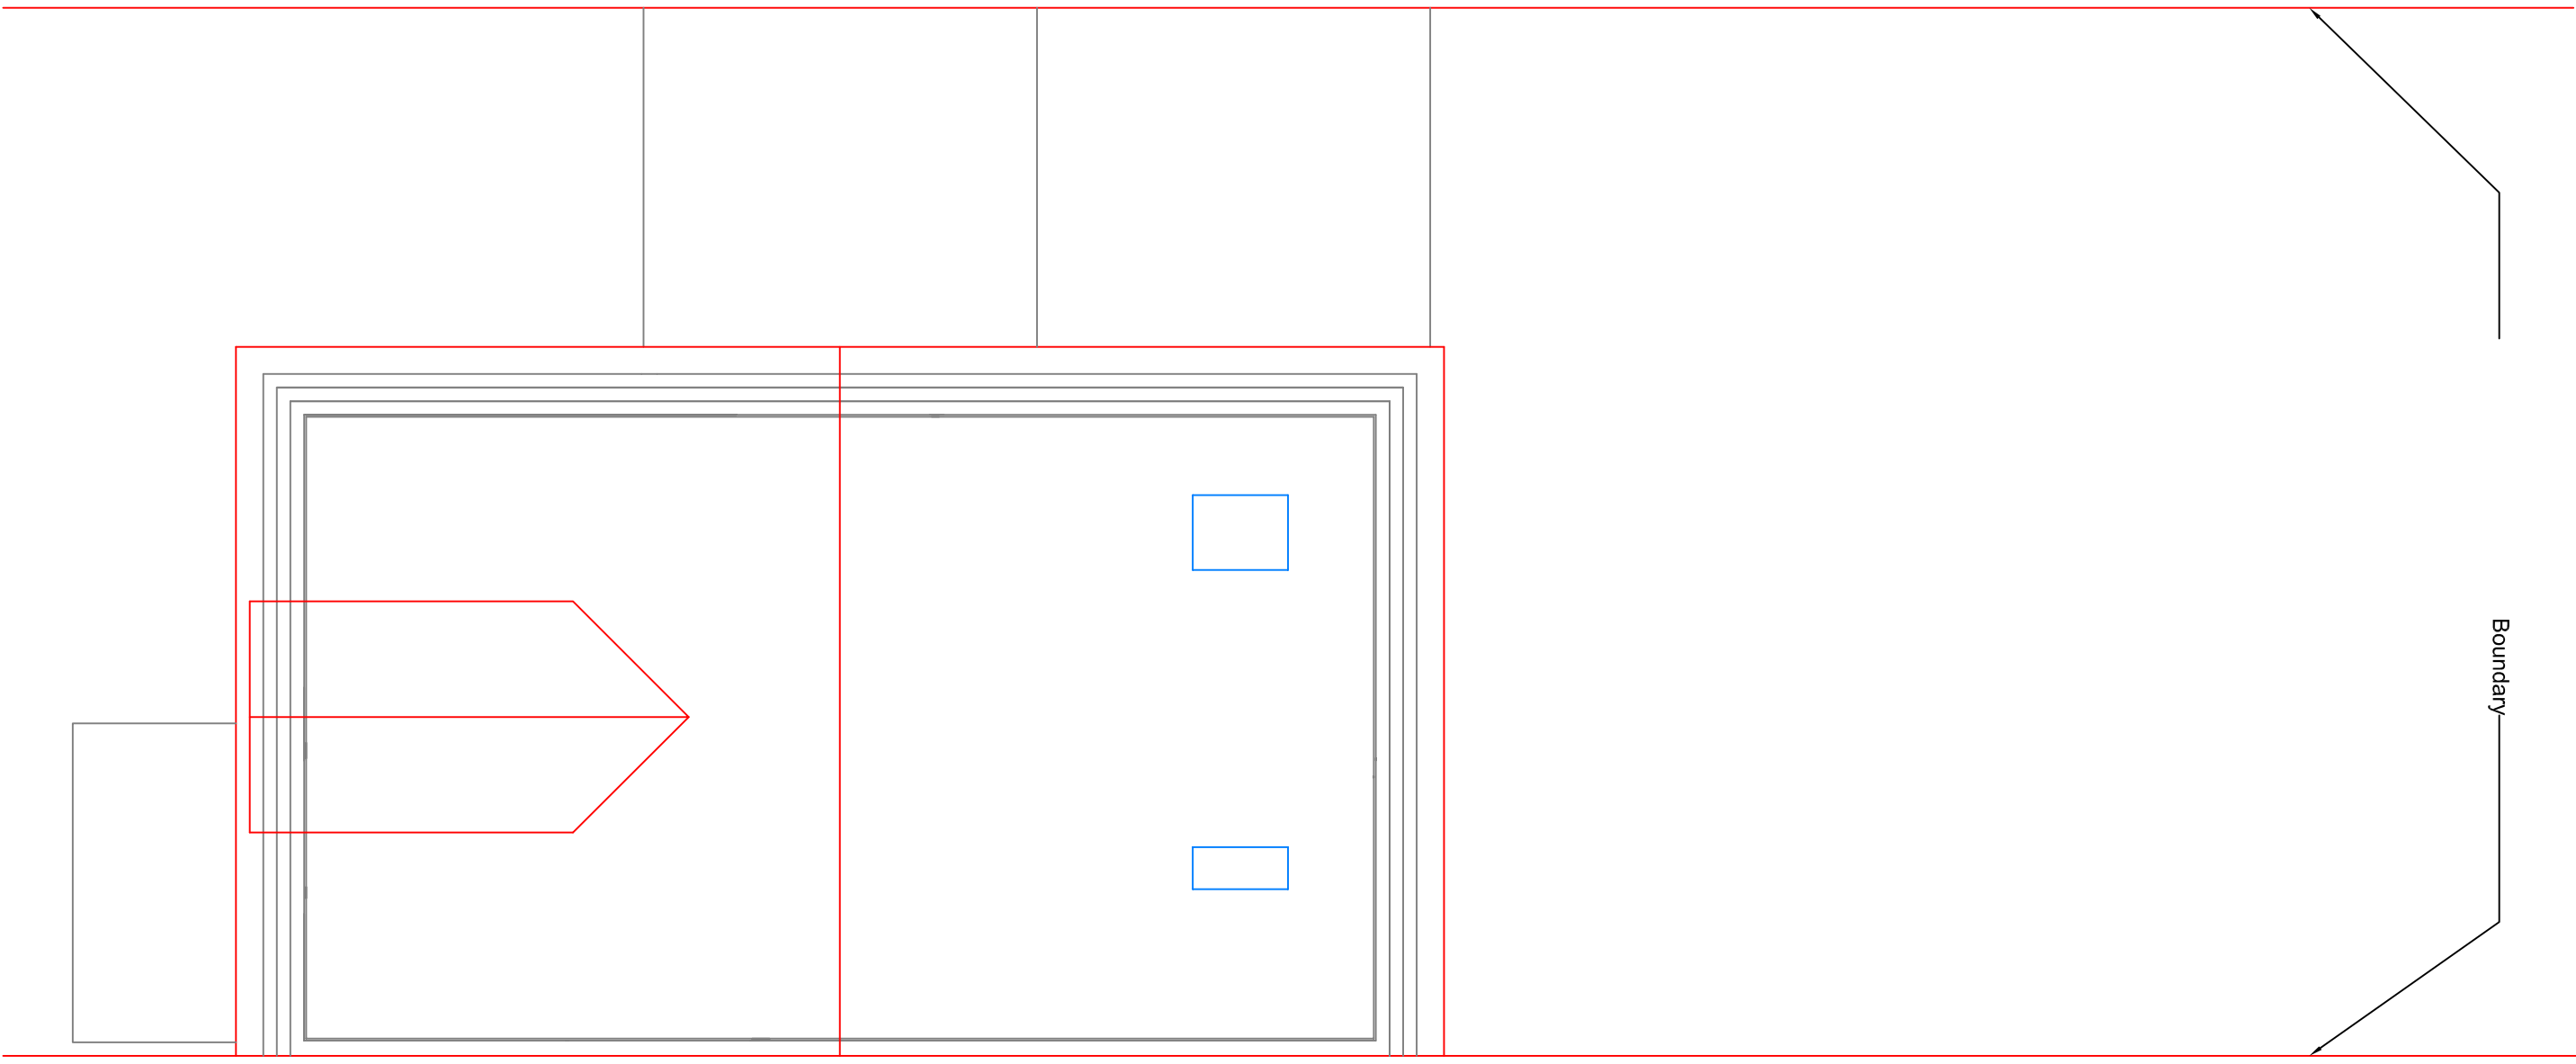

PROPOSED ROOF PLAN
1:50