



LEGEND:


CONSTRUCTION NOTES:

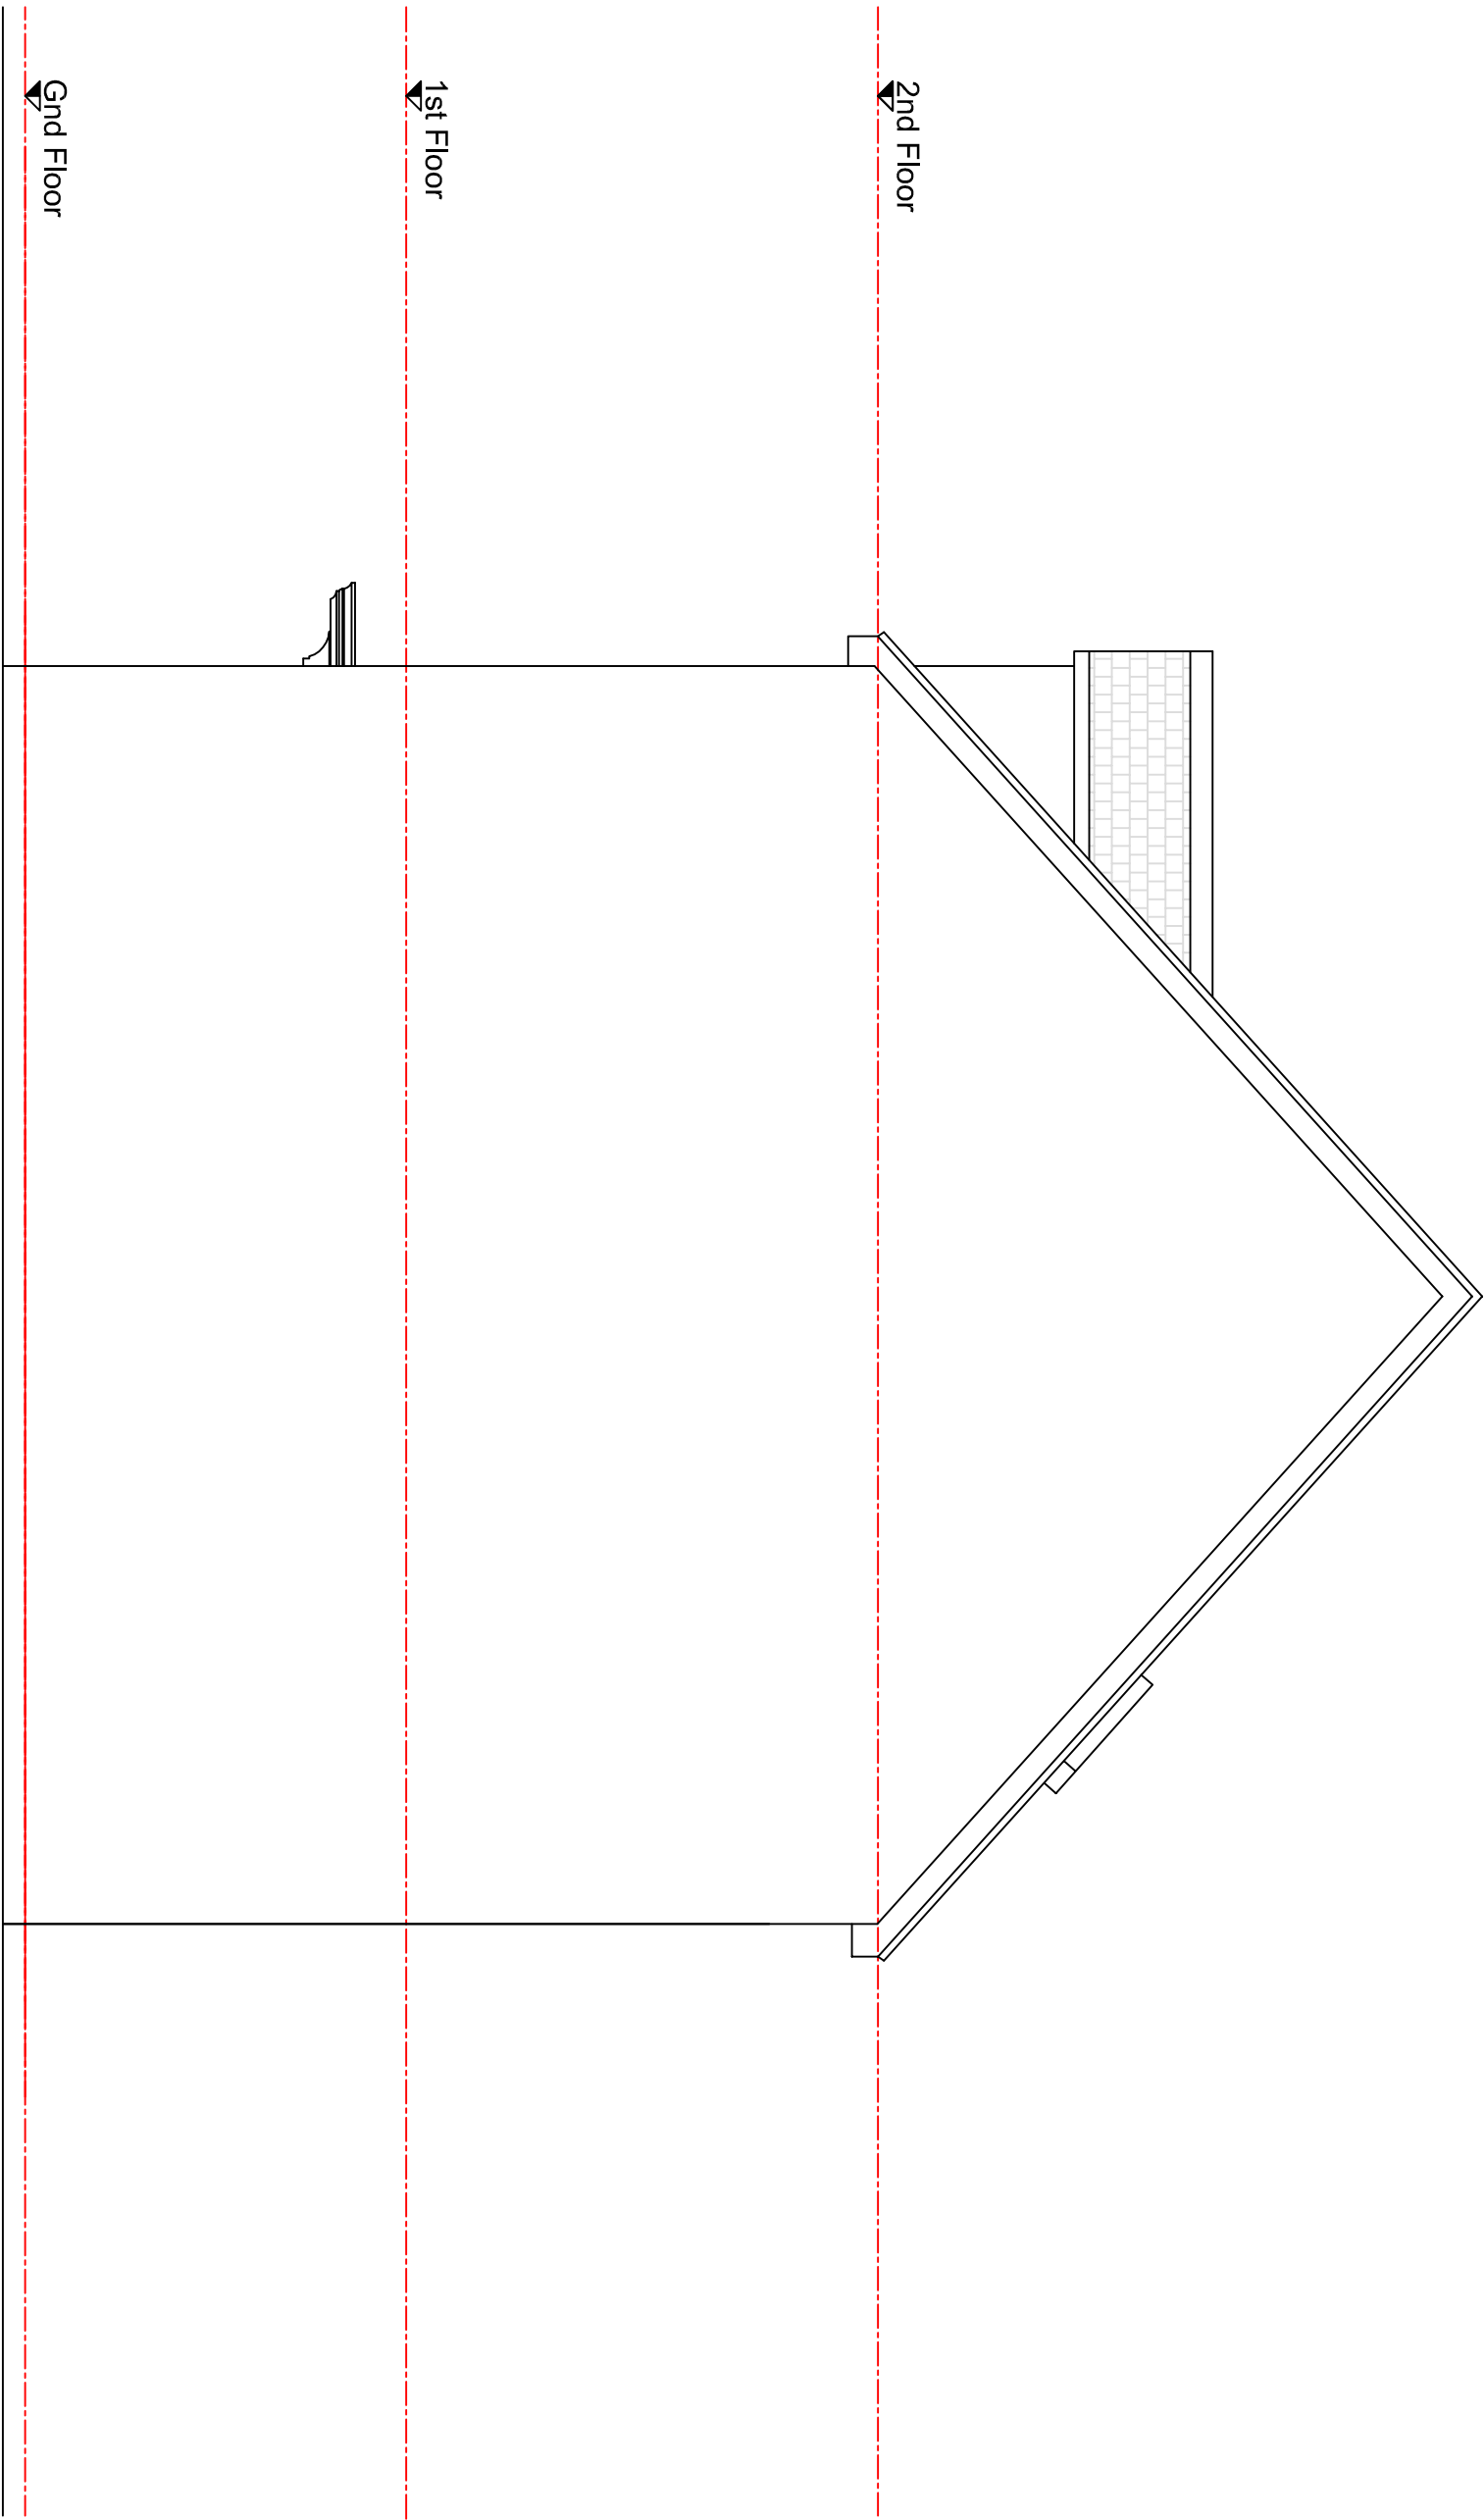


EXISTING SIDE ELEVATION
1:50

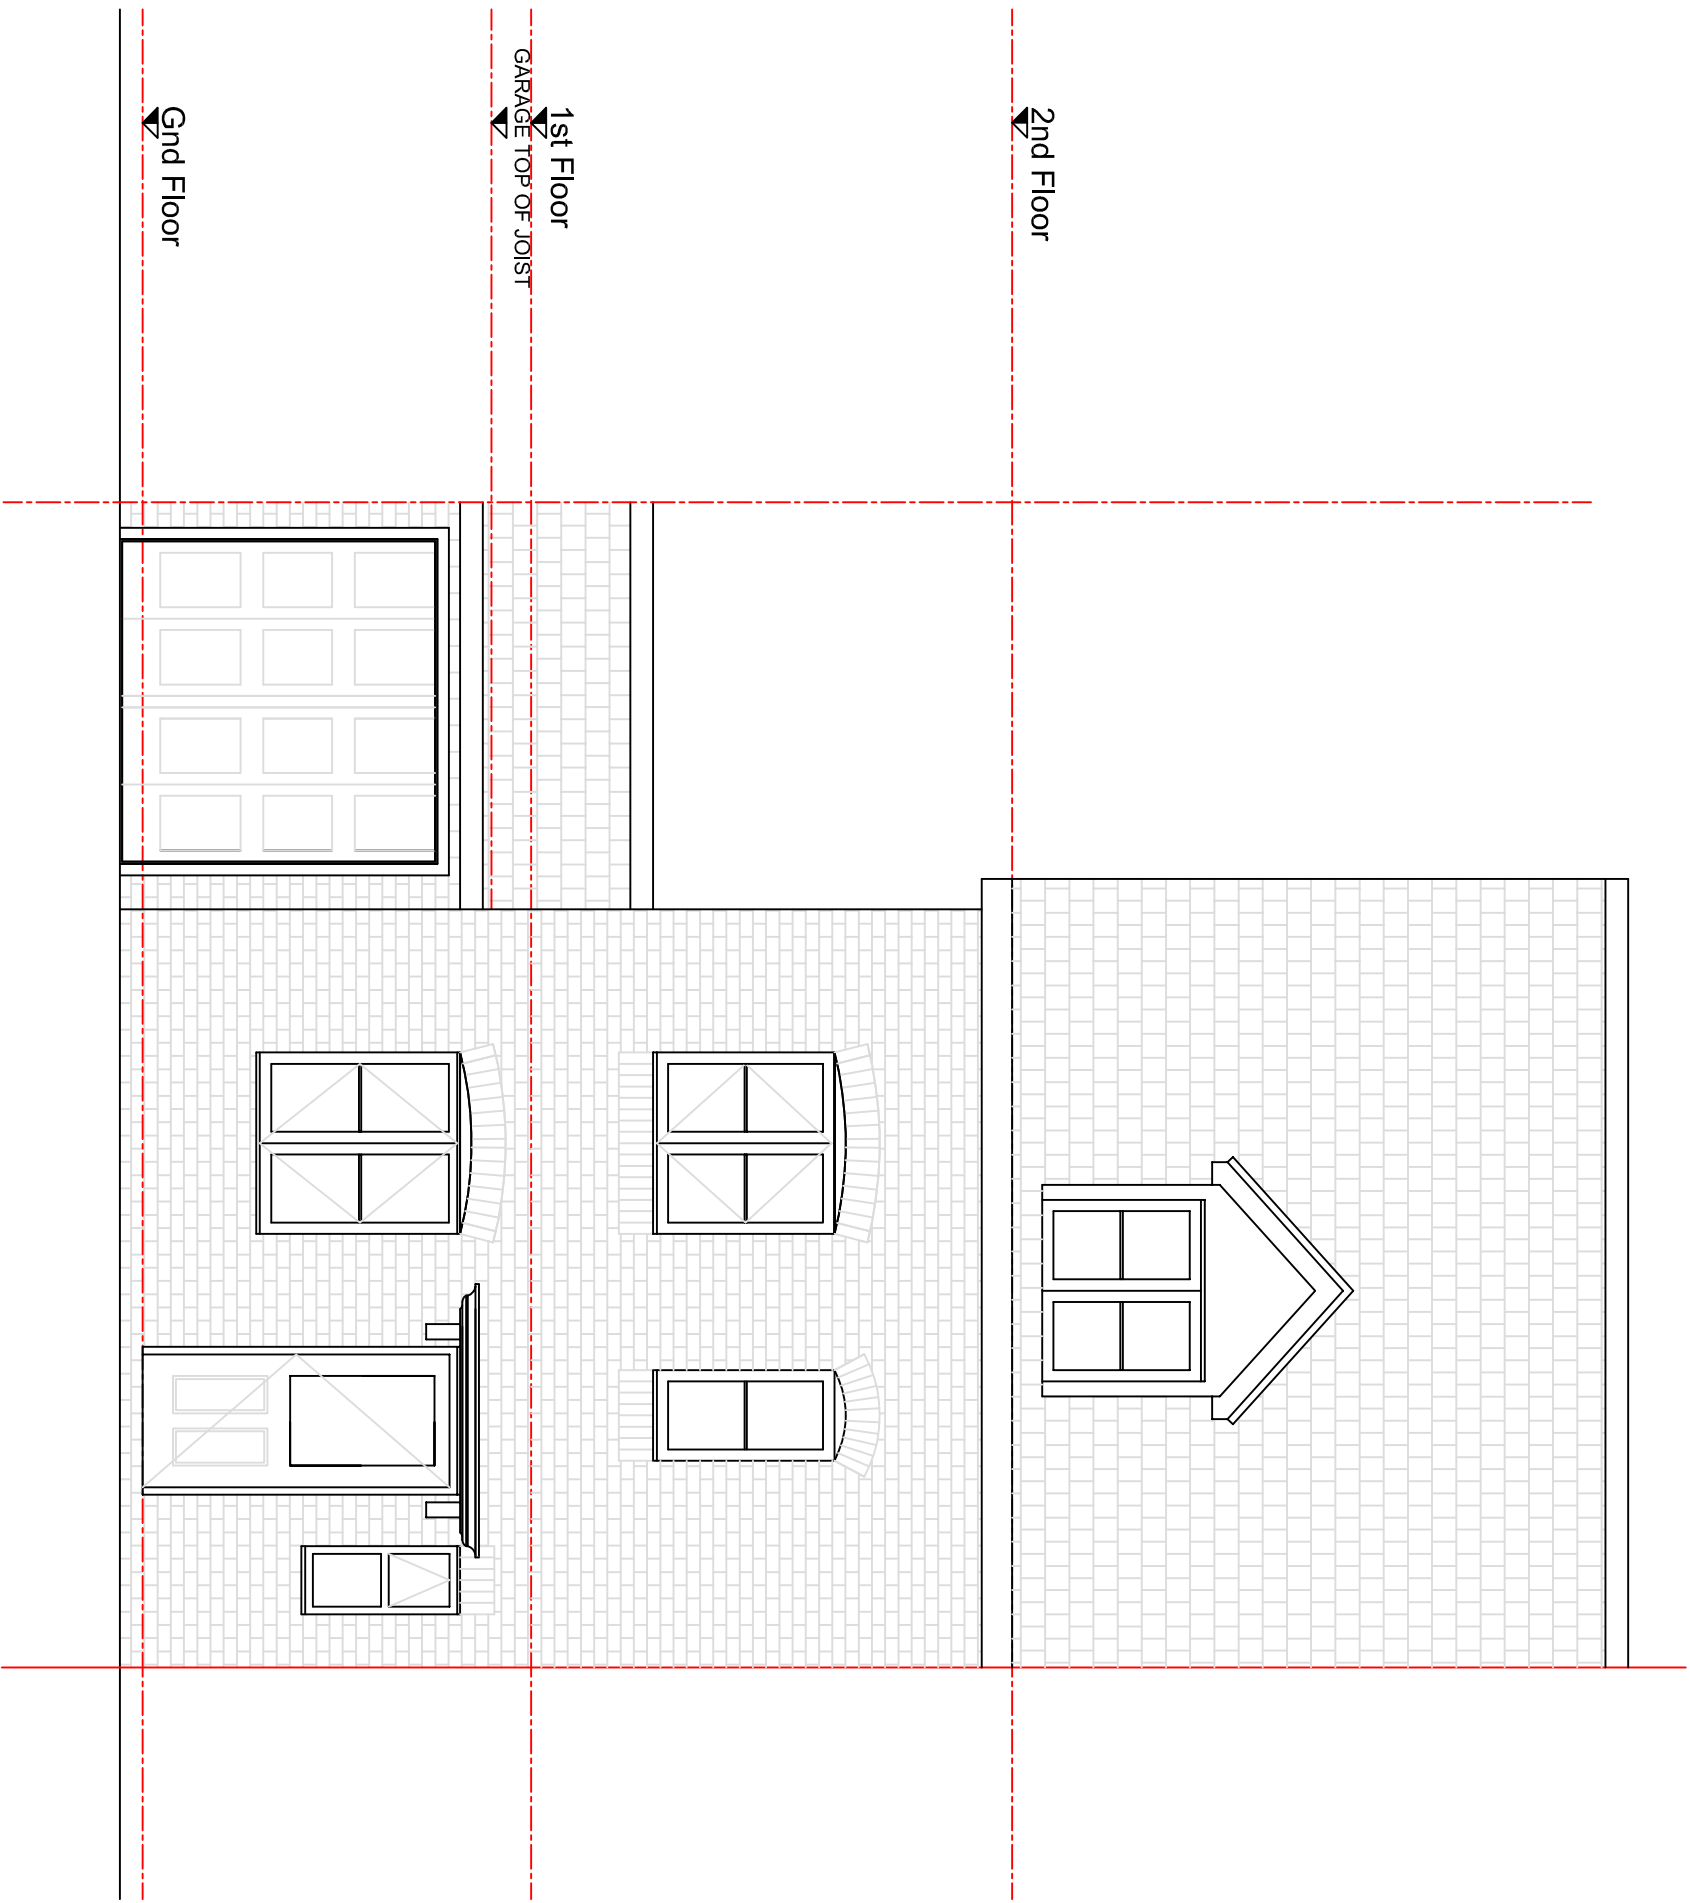

EXISTING FRONT ELEVATION
1:50

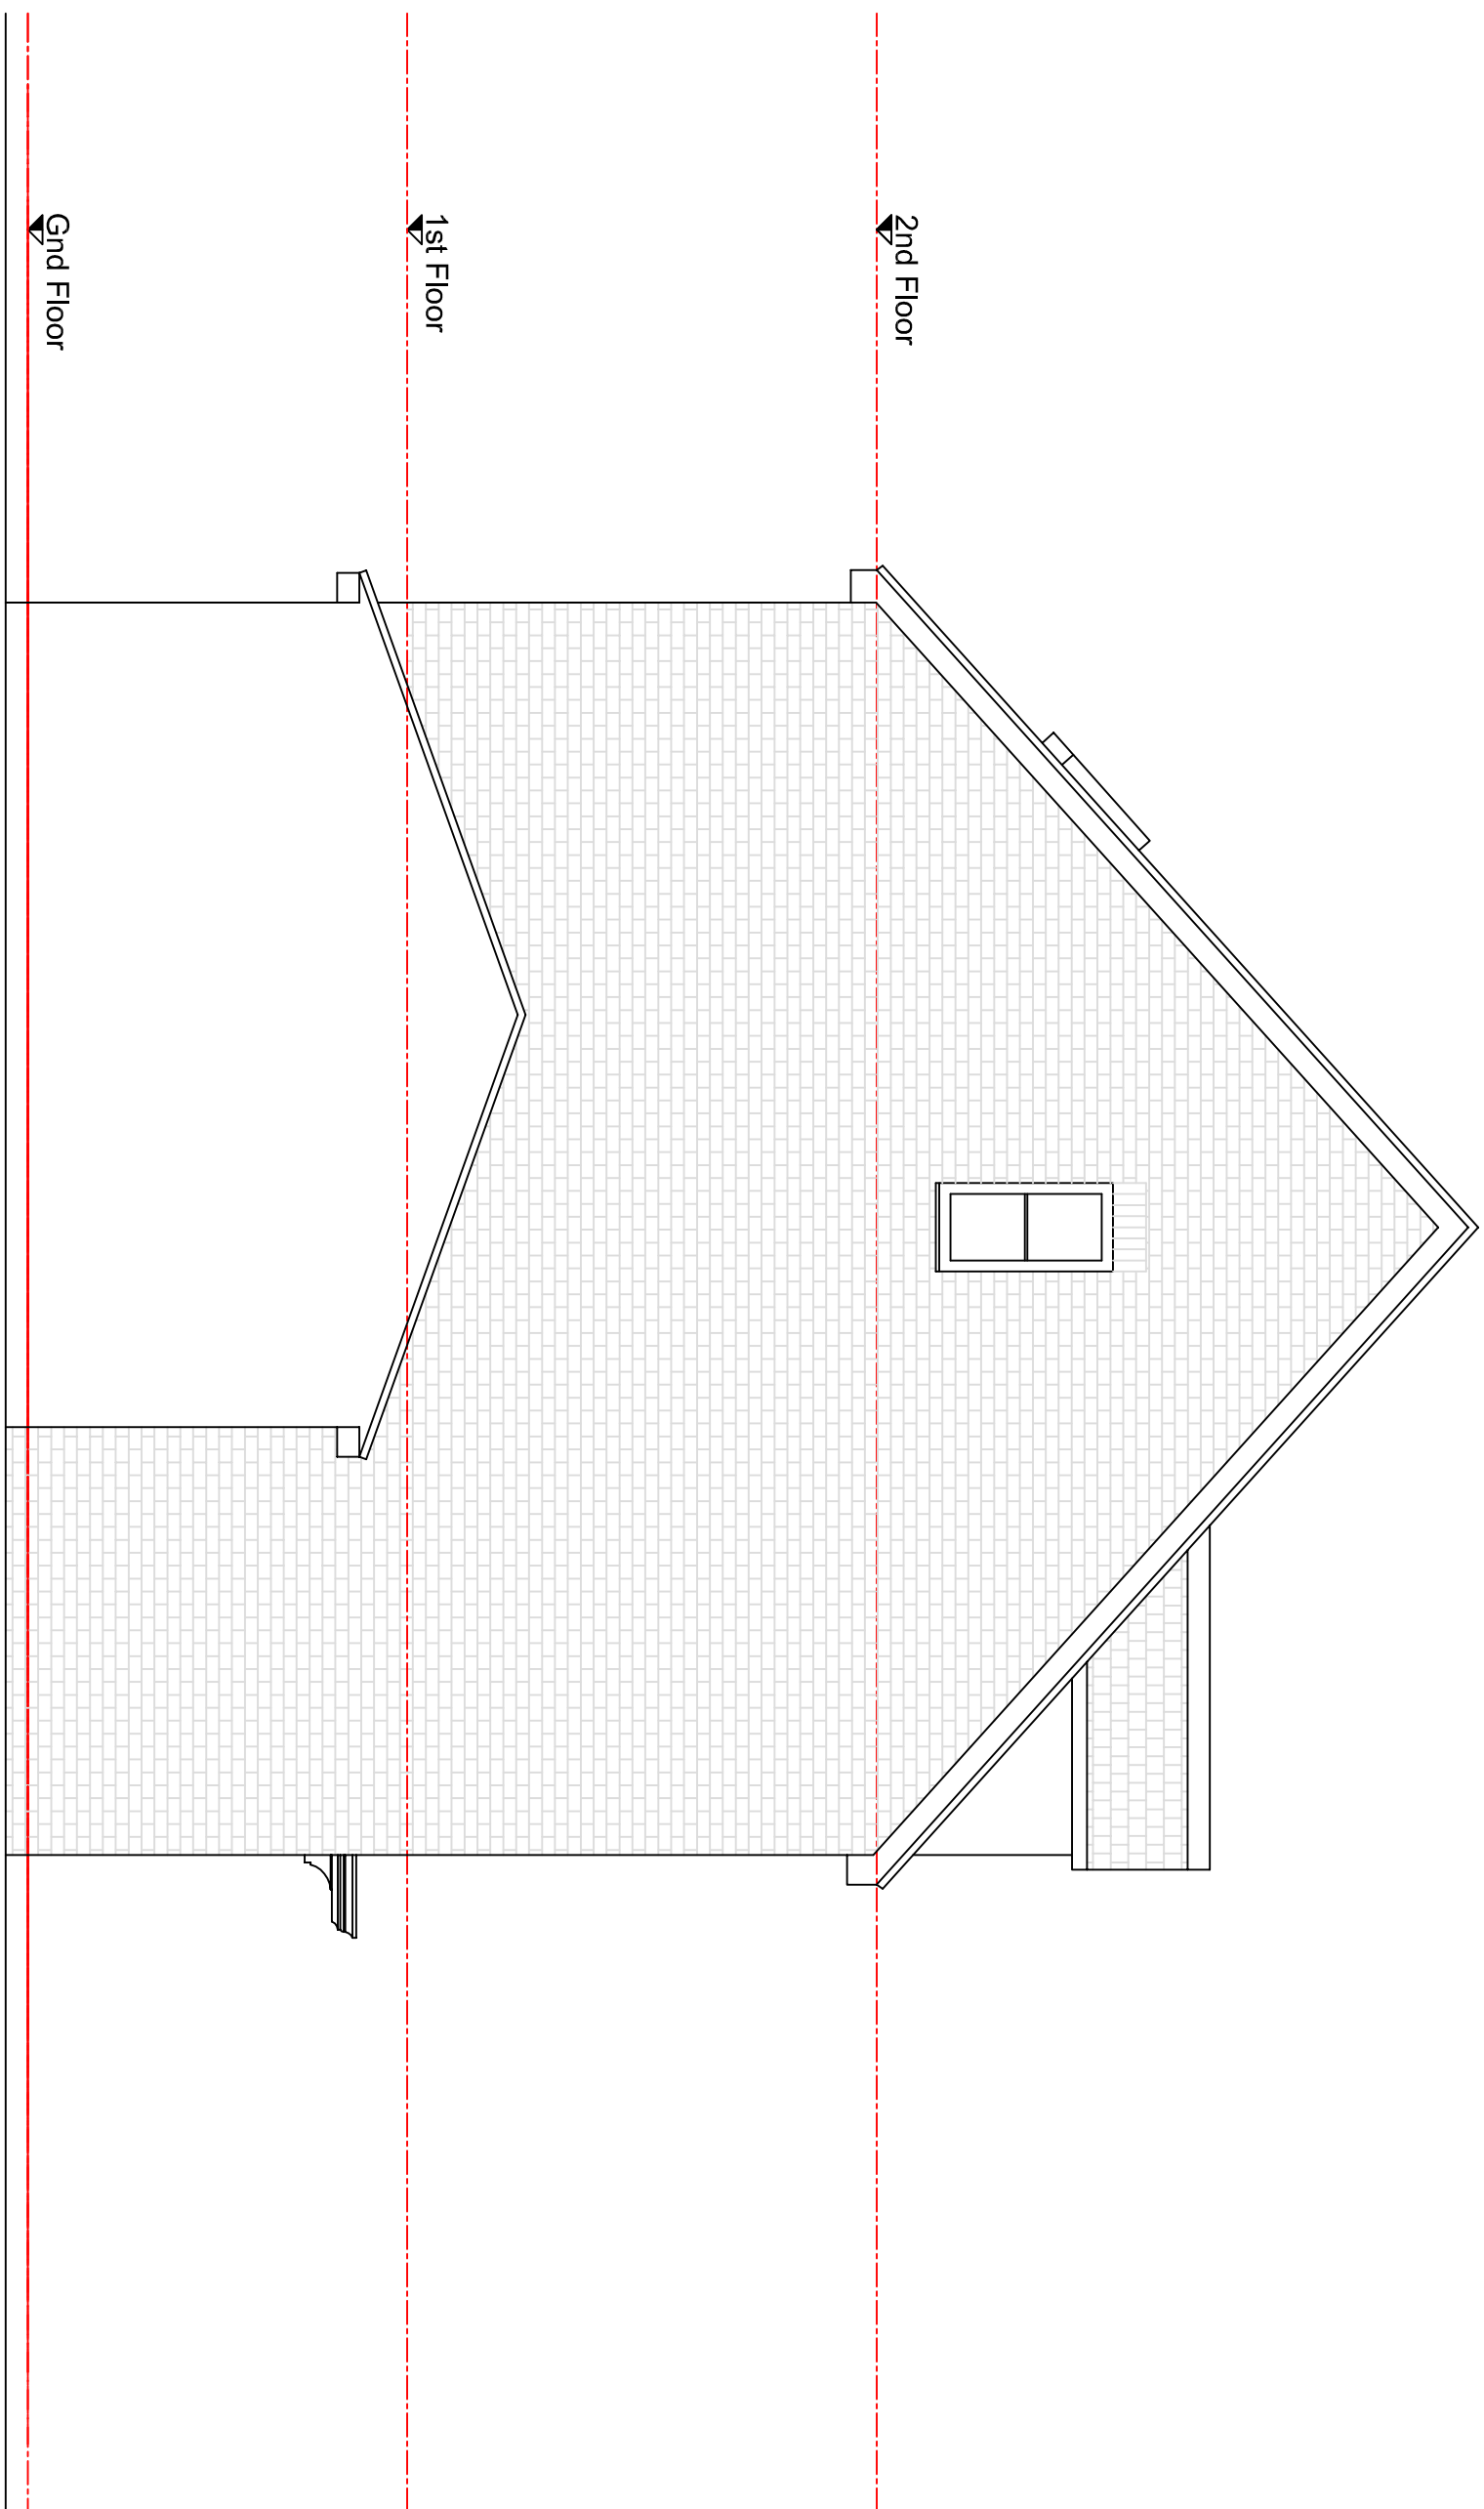

EXISTING SIDE ELEVATION
1:50

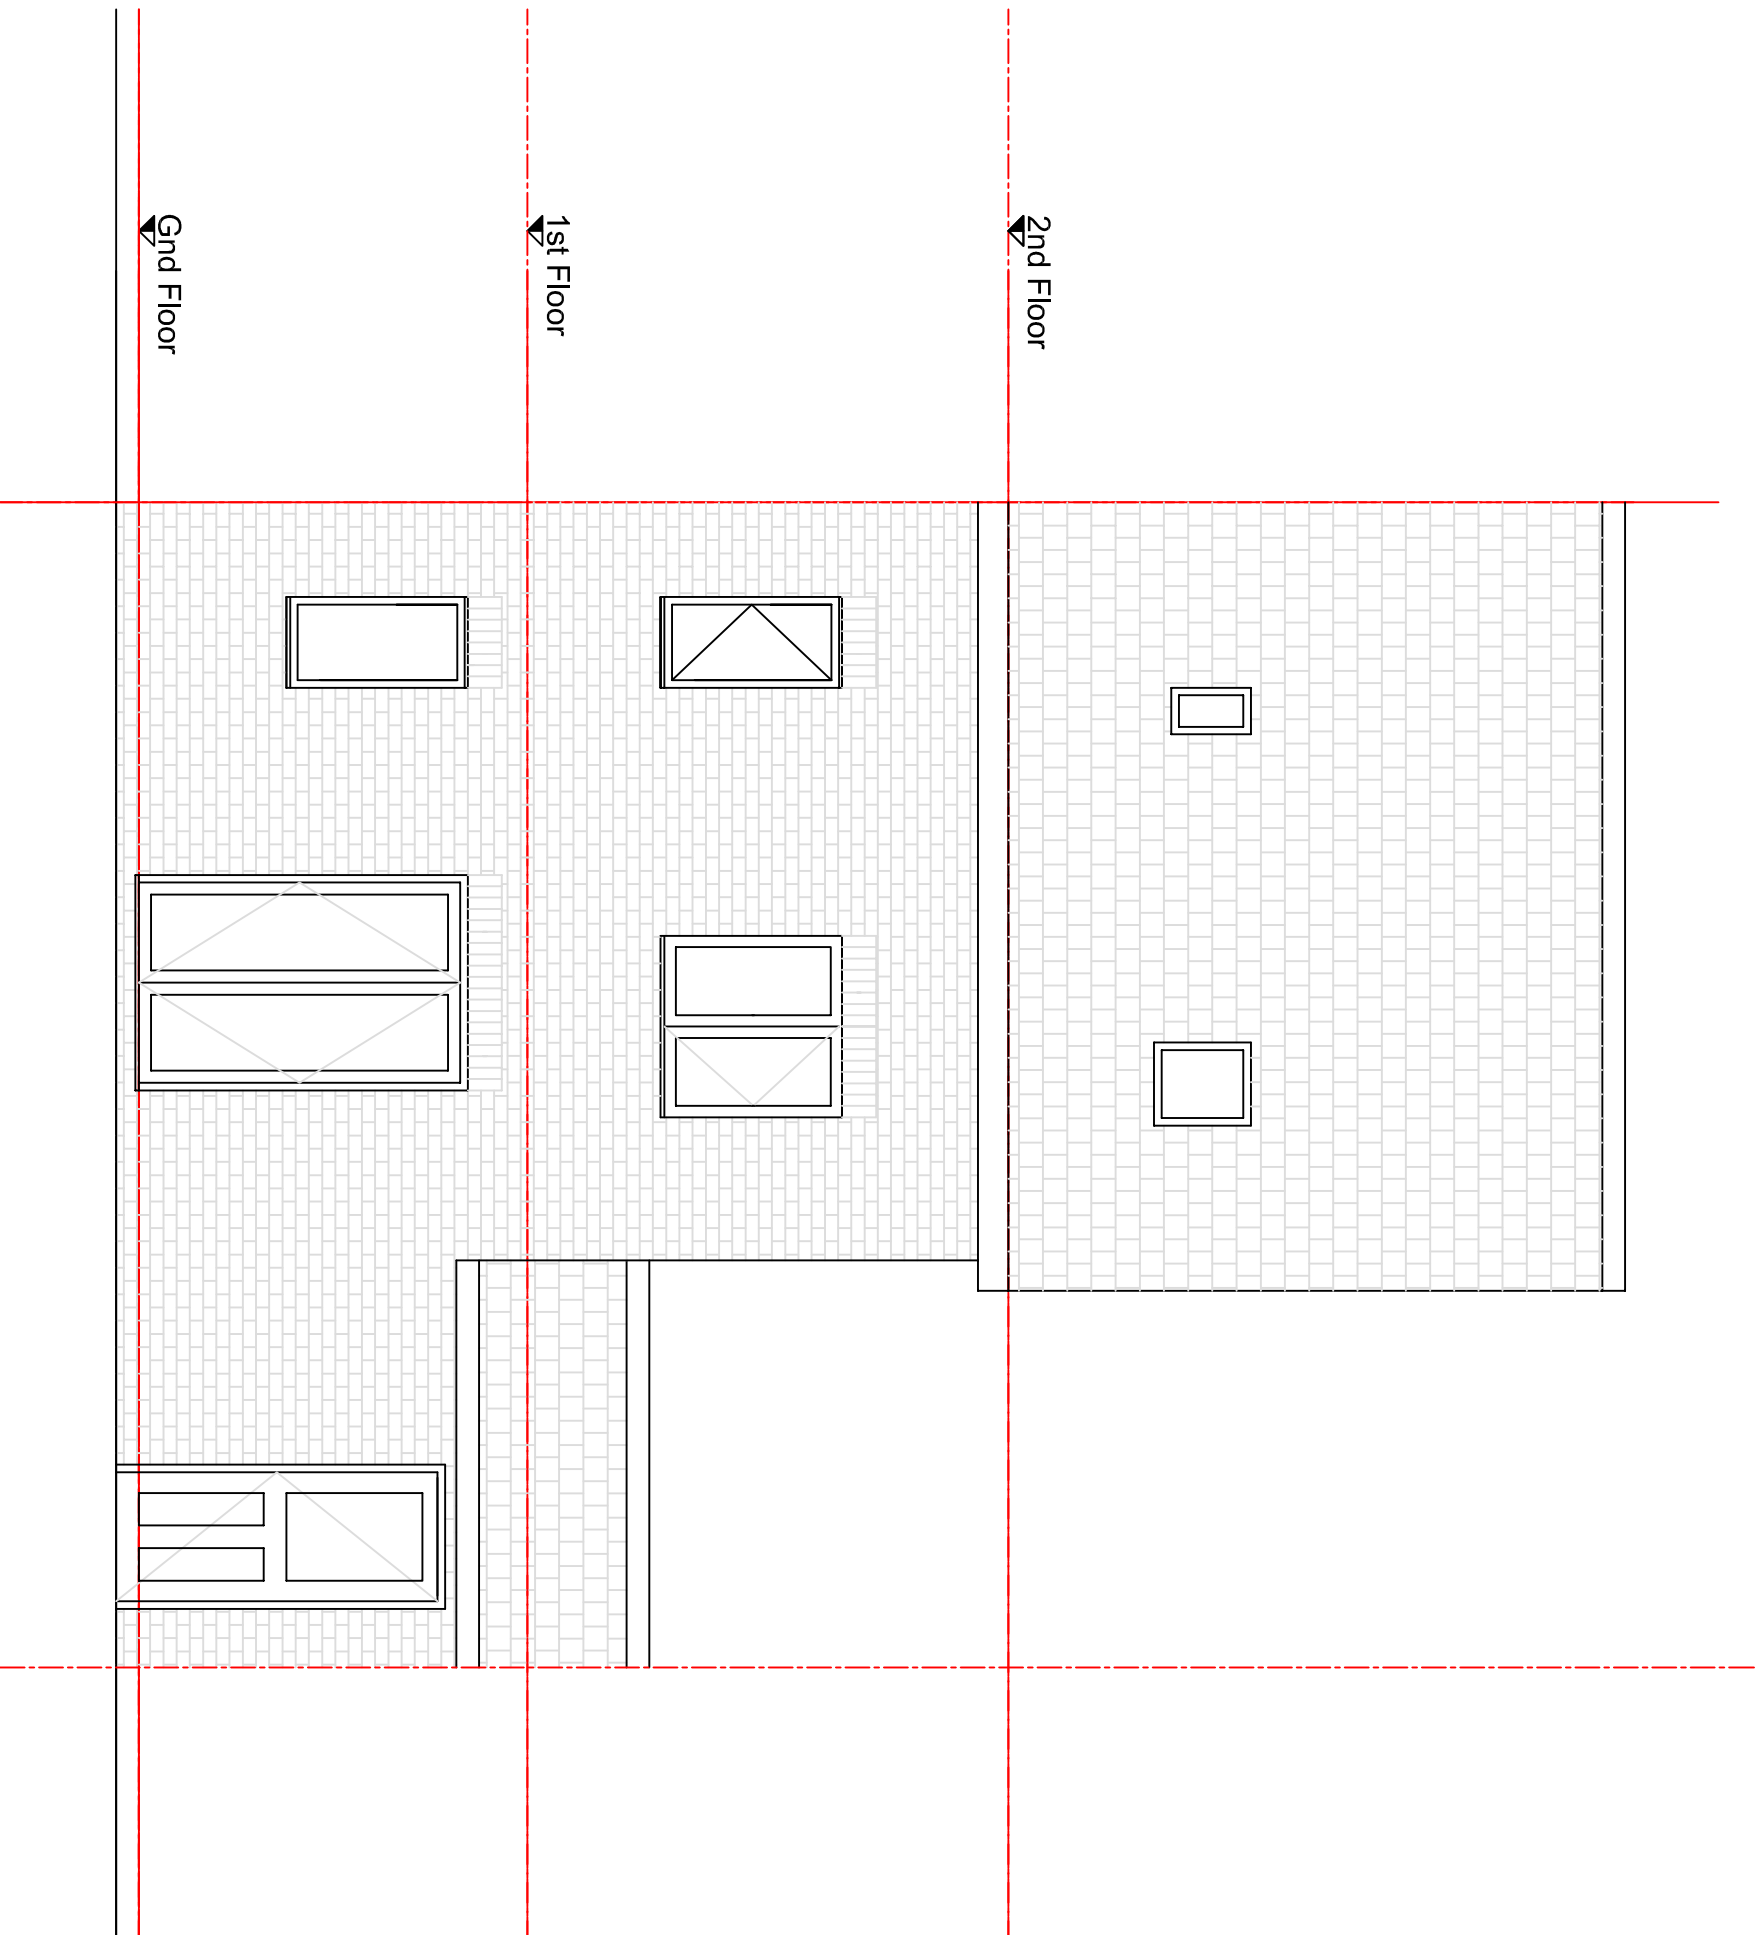

EXISTING REAR ELEVATION
1:50



REV	DESCRIPTION	DATE
1	-	-
2	-	-
3	-	-
4	-	-
5	-	-
6	-	-
7	-	-
8	-	-
9	-	-
10	-	-

PROJECT	38 NINE ACRES CLOSE, HAYES, MIDDX., UB3 1SW
TITLE	EXISTING ELEVATIONS
CLIENT	Mr. D. Perez
SCALE	1:50
DWG. NO.	1511
REVISION	A1
DATE	15/11/2023
DESIGN & PROJECT	RENDER
MANAGEMENT	RENDER