




NOTES:
All dimensions and levels are to be verified on site, on discrepancies, omissions, to be reported to client before works commence. All works are to be carried out only after LA planning permission and on approval under the building regulations are obtained.
Take adequate care when excavating as service runs a drains are located in the area. Any such runs to be repositioned or protected. All to the satisfaction of the relevant service board and LA

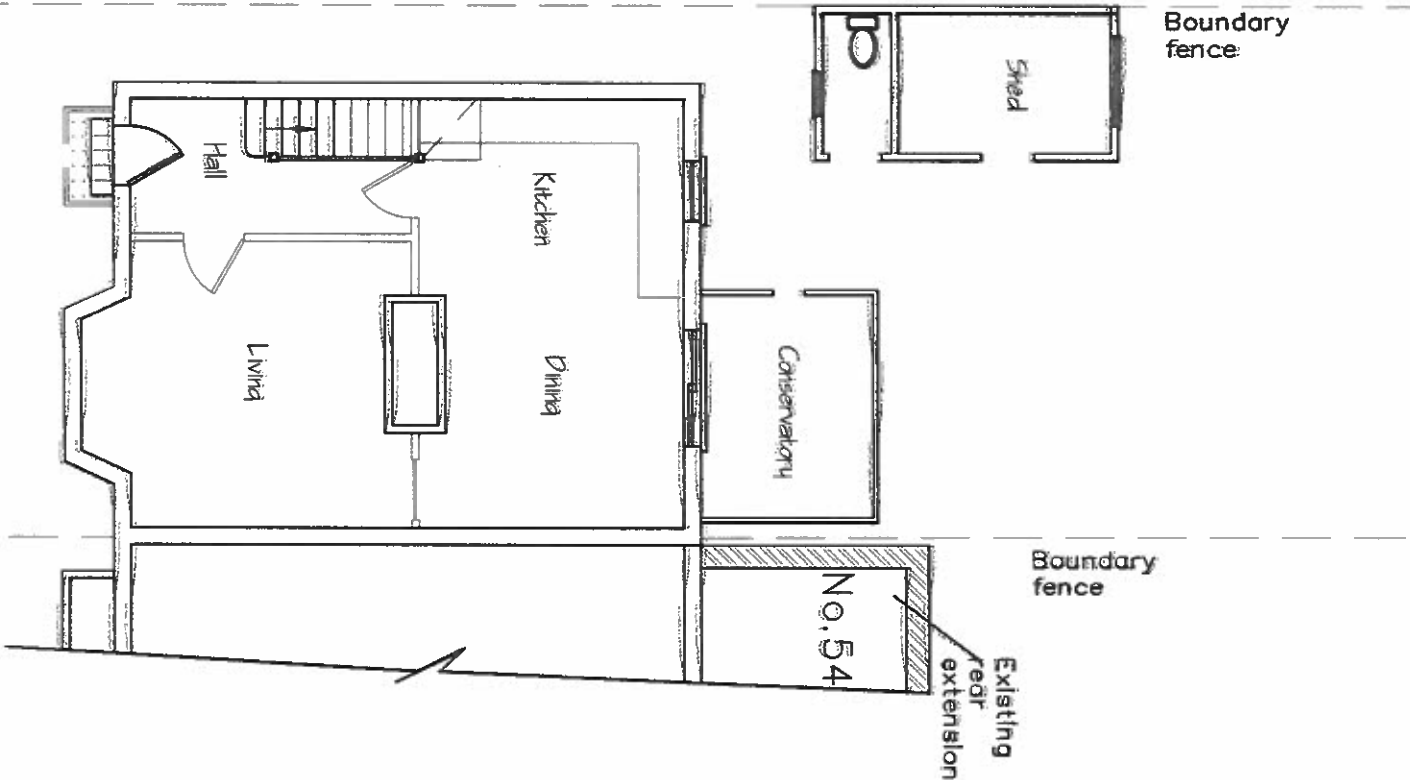

Ground floor plan existing 1:100

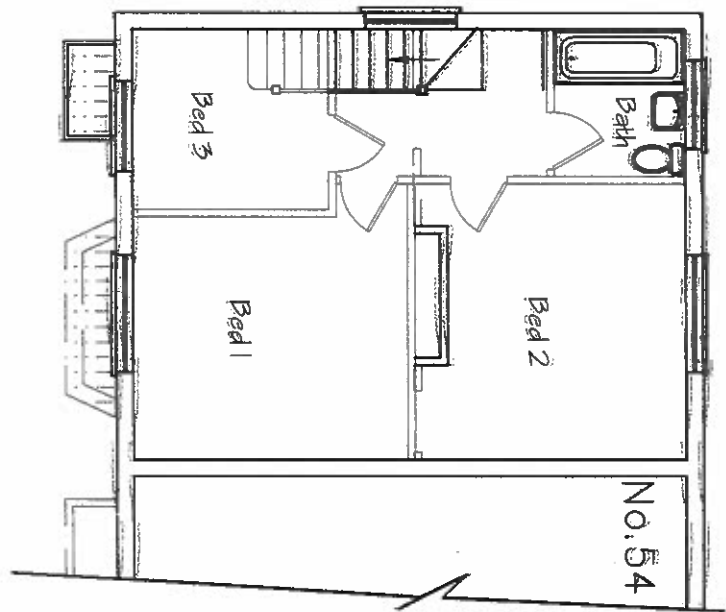

First floor plan existing 1:100

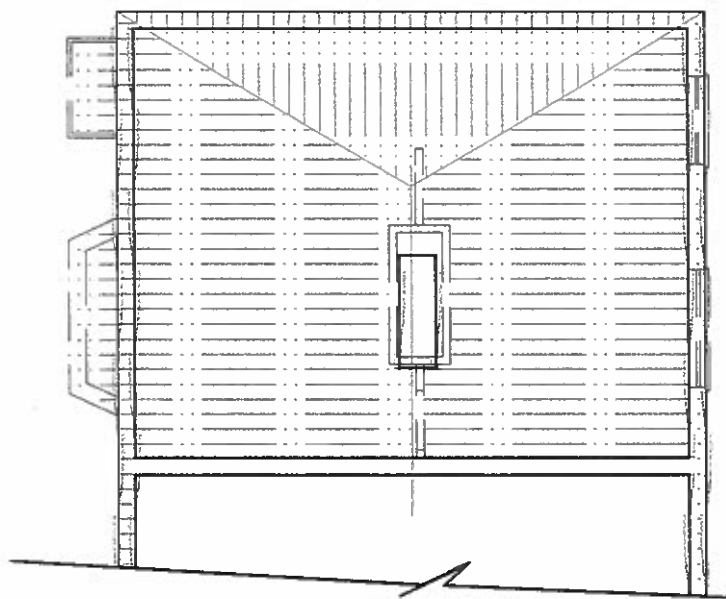

Roof plan existing 1:100




Rev.	Description	Date


Proposed Rear Extension				
56 Romney Road, Hayes				
Middlesex UB4 8PU				
Scale As shown	Date June 2024	Dwg. No Rom/PL 01_01	Sheet 1 of 5	Rev.

NOTES:


All dimensions and levels are to be verified on site, any discrepancies, omissions, to be reported to client before works commence. All works are to be carried out only after LA planning permission and on approval under the building regulations are obtained. Take adequate care when excavating as service runs or drains are located in the area. Any such runs to be repositioned or protected. All to the satisfaction of the relevant service board and LA

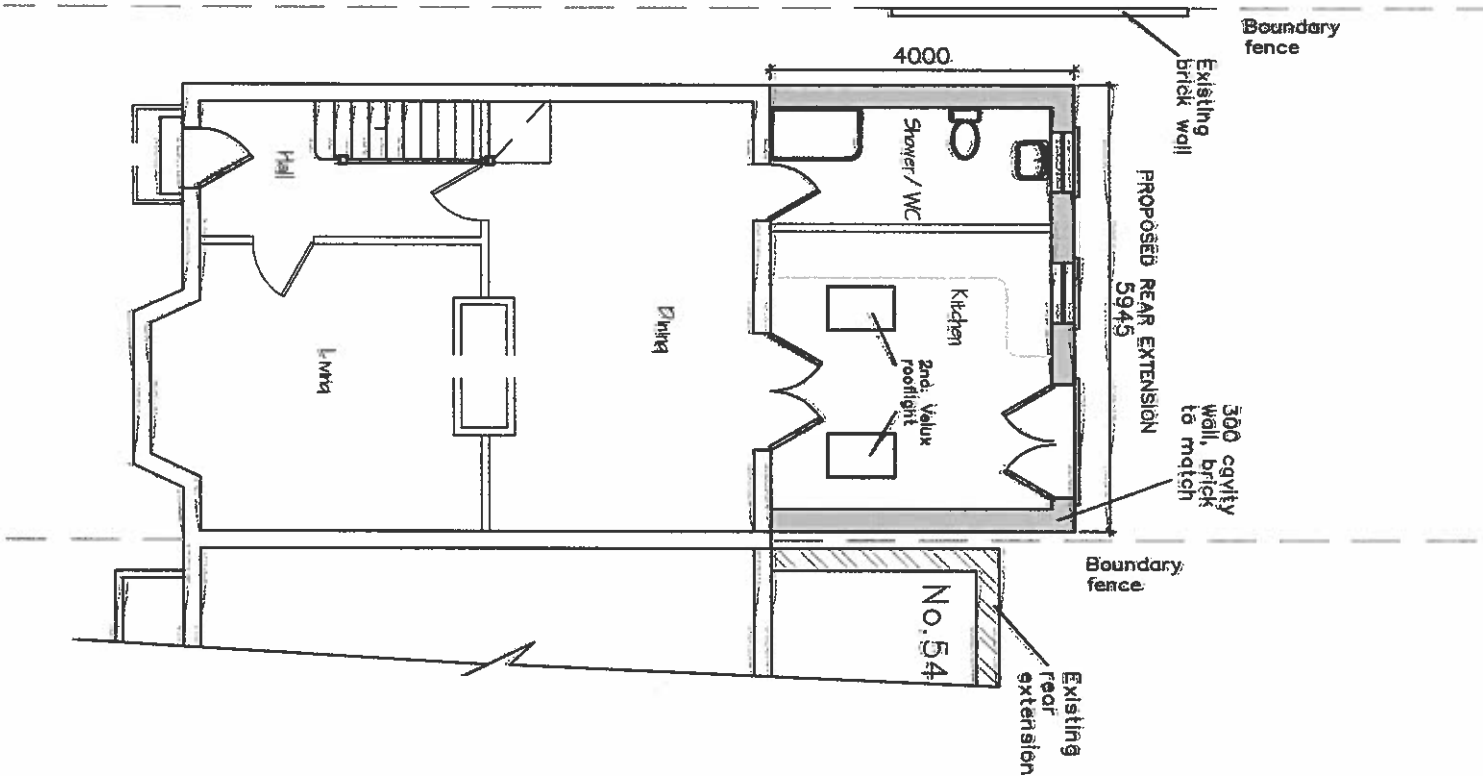

Ground floor plan proposed 1:100

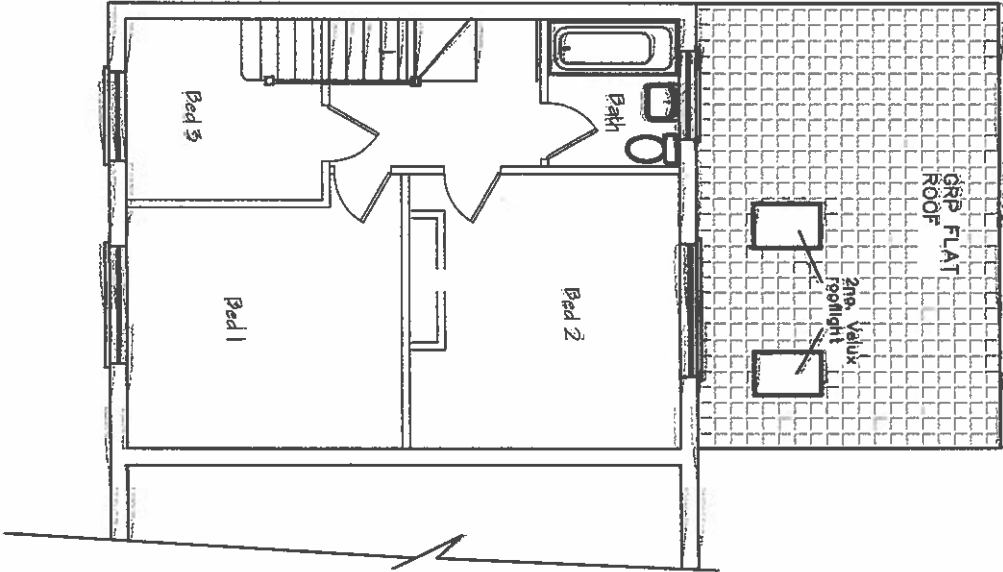

First floor plan proposed 1:100

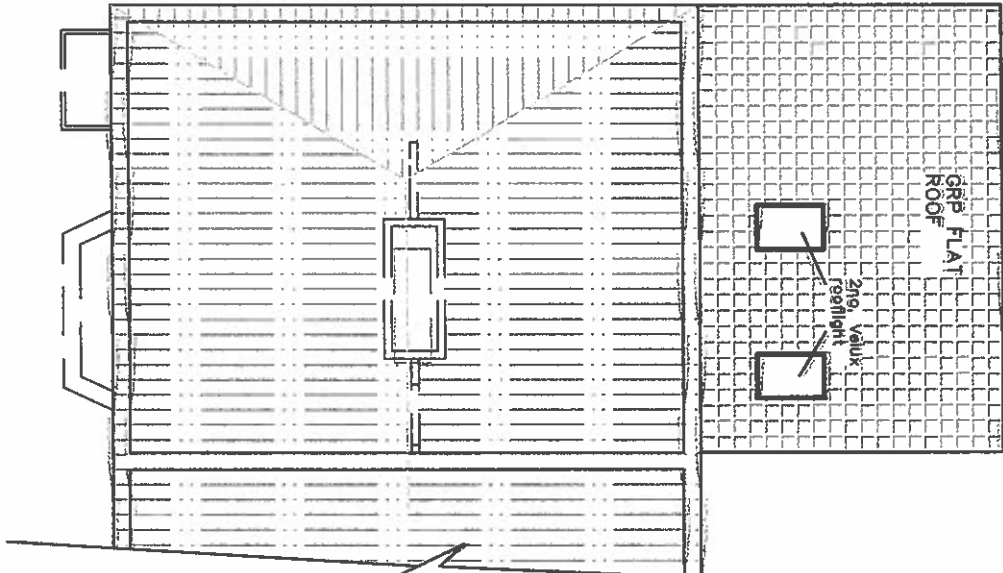


Roof plan proposed 1:100




Rev.	Description	Date

Proposed Rear Extension			
56 Romney Road, Hayes			
Middlesex UB4 8PU			
Scale As shown	Date June 2024	Drw. No Rem/PL 01.02	Sheet 2 of 5
			Rev.


Notes:
All dimensions and levels are to be verified on site, discrepancies, omissions, to be reported to client before works commences. All works are to be carried out after LA planning permission and on approval under building regulations are obtained.
Take adequate care when excavating as service runs are located in the area. Any such runs to be repositioned or protected. All to the satisfaction of the relevant service board and LA

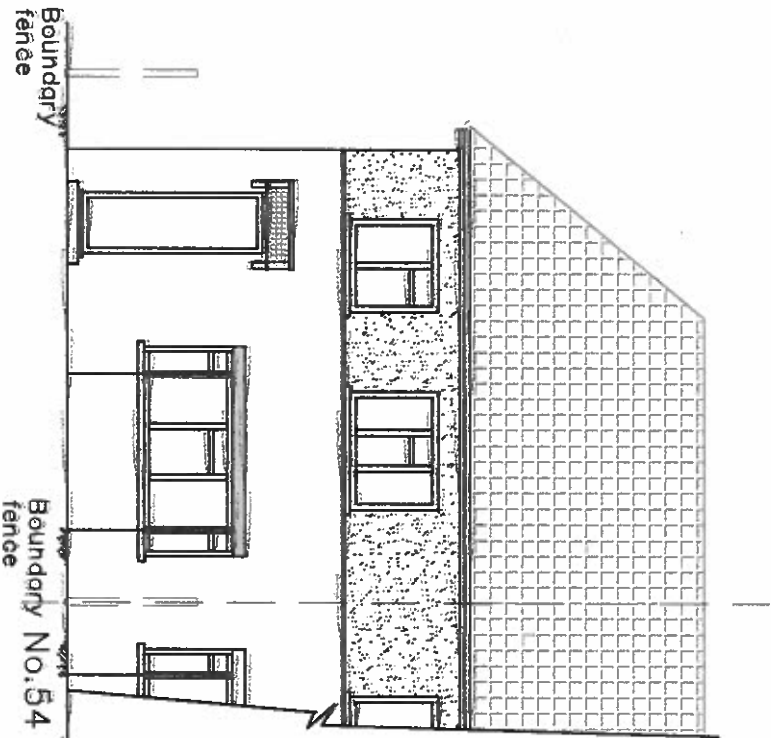

Front elevation proposed 1:100

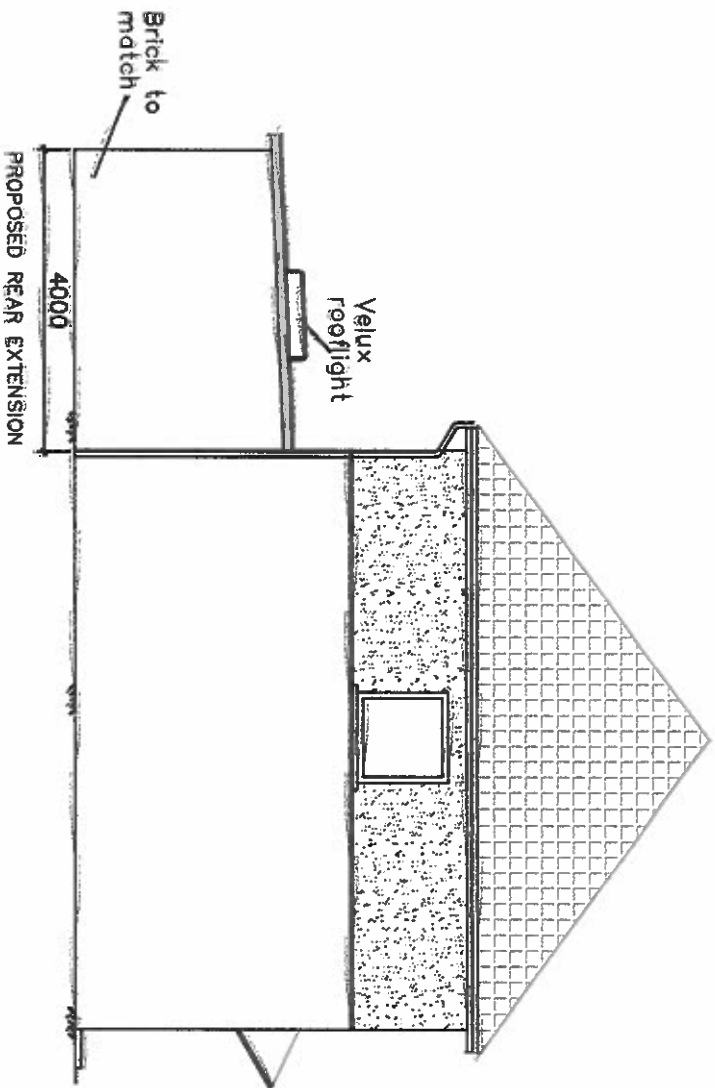

Side elevation proposed 1:100

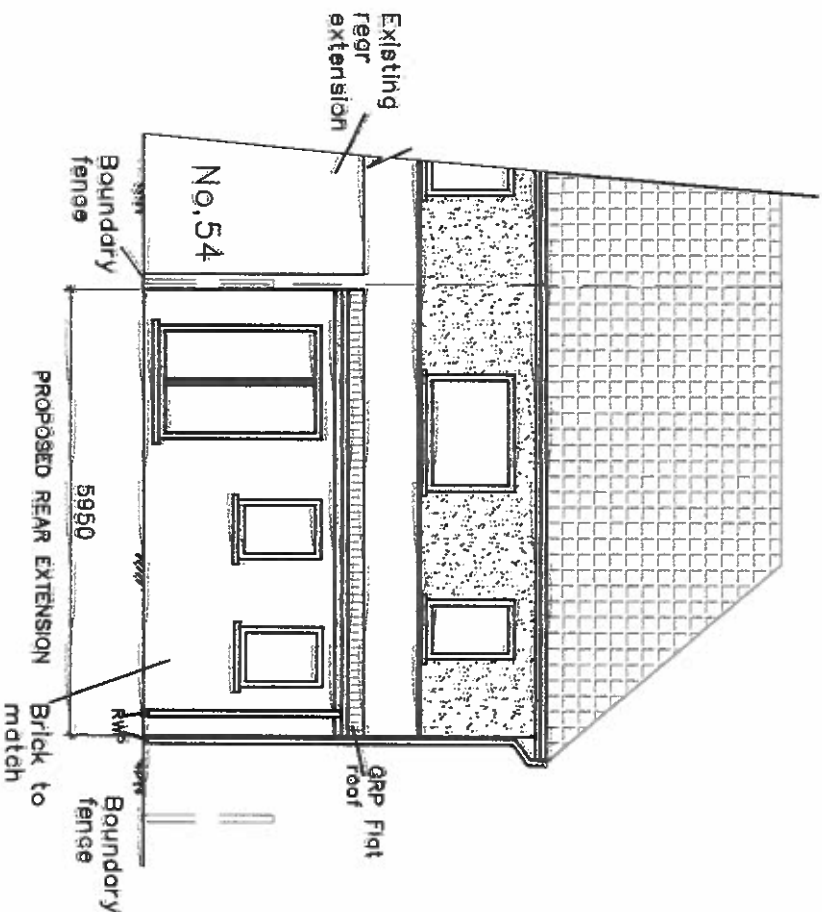

Rear elevation proposed 1:100



Scale 1:100 @ A3


Rev.	Description	Date

<u>Proposed Rear Extension</u>			
<u>56 Romney Road, Hayes</u>			
<u>Middlesex UB4 8PU</u>			
Scale	As shown	Date	June 2024
Dwg.	No Rem/PL 01_04	Sheet	4 of 5
Rev.			




UK
Planning
Maps

56 Romney Road, Hayes, UB4 8PU

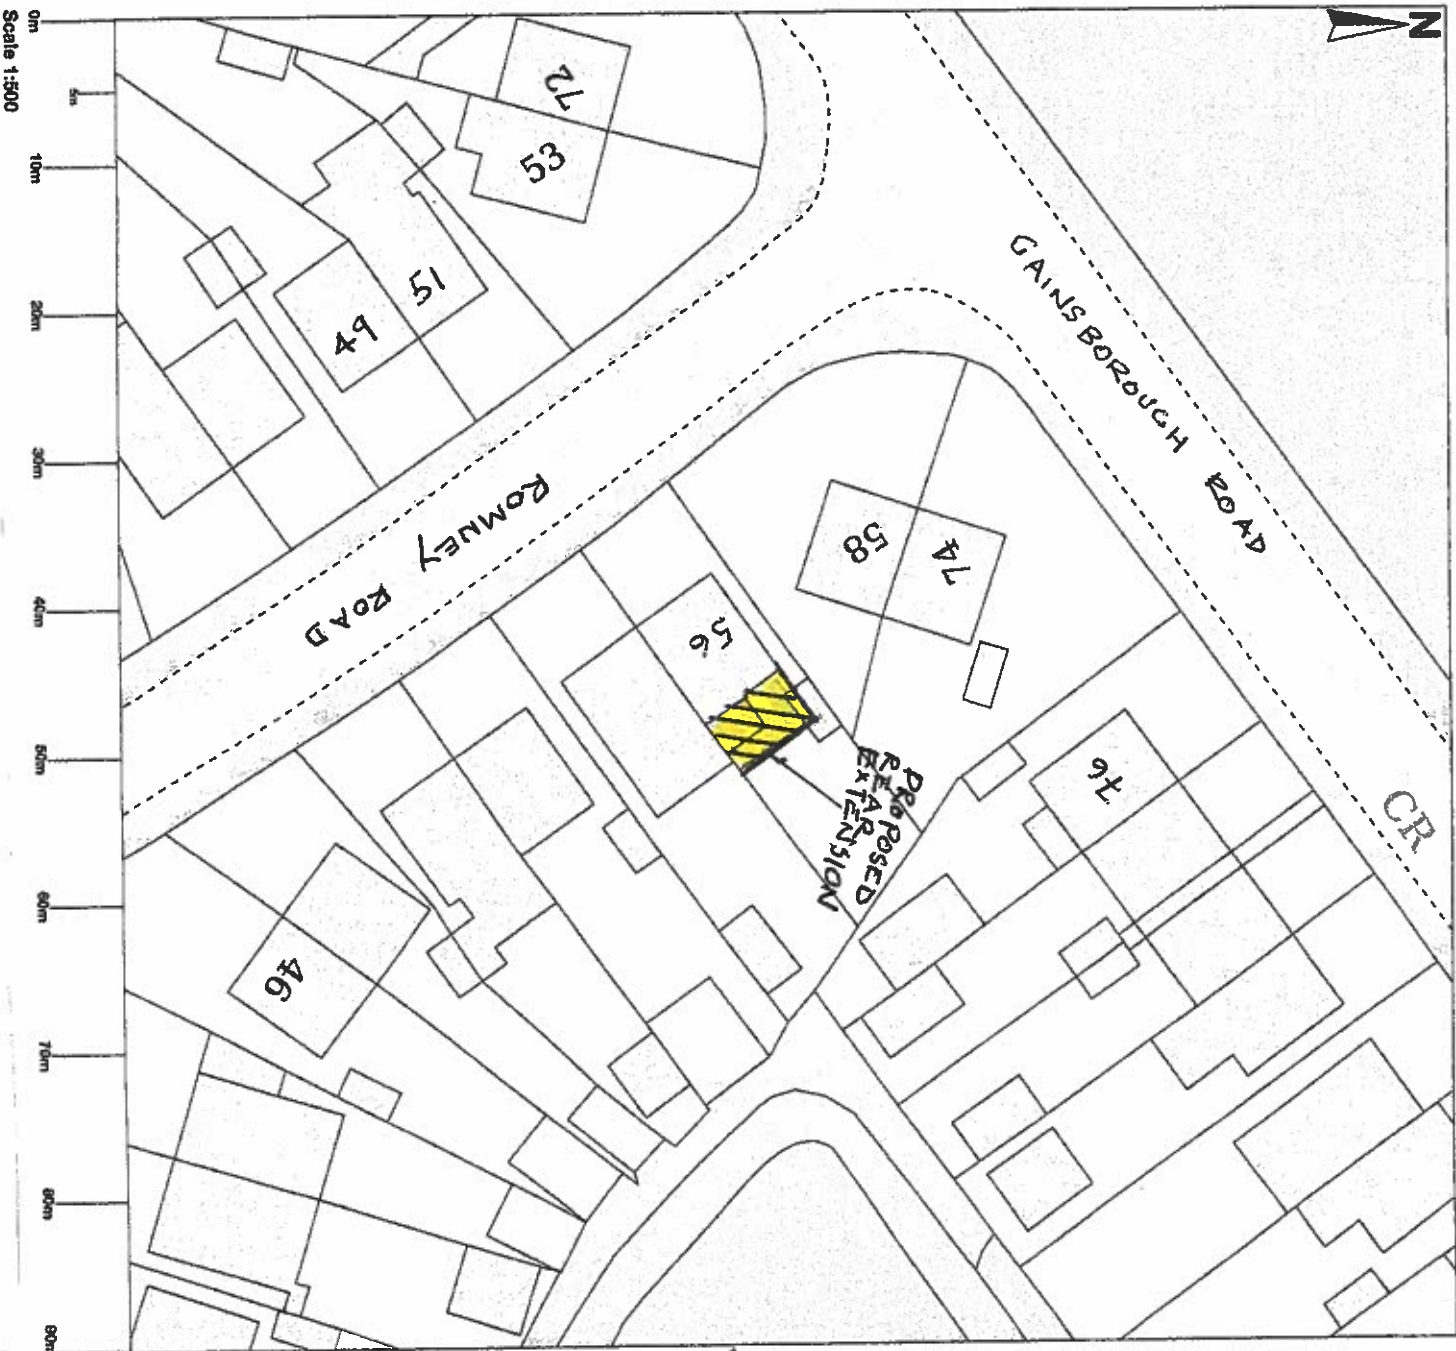

Site Plan 1:500

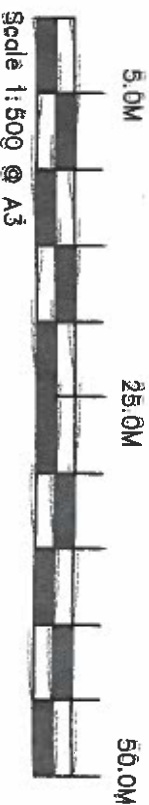

UK
Planning
Maps

56 Romney Road, Hayes, UB4 8PU



Location Plan 1:1250

PLANNING SUBMISSION DRAWING

Proposed rear extension

56 Romney Road, Hayes
Middlesex UB4 8PU

Rev.	Description	Date

Scale As shown	Date Mar 2024	By: N. Rom/PL 01_05	Sheet 5 of 5 Rev.
----------------	---------------	---------------------	-------------------

NOTES:

All dimensions and levels are to be verified on site, any discrepancies, omissions, to be reported to client before works commence. All works are to be carried out only after LA planning permission and on approval under the building regulations are obtained. Take adequate care when excavating as service runs and drains are located in the area. Any such runs to be repositioned or protected. All to the satisfaction of the relevant service board and LA