





SCALE BAR - 1:50

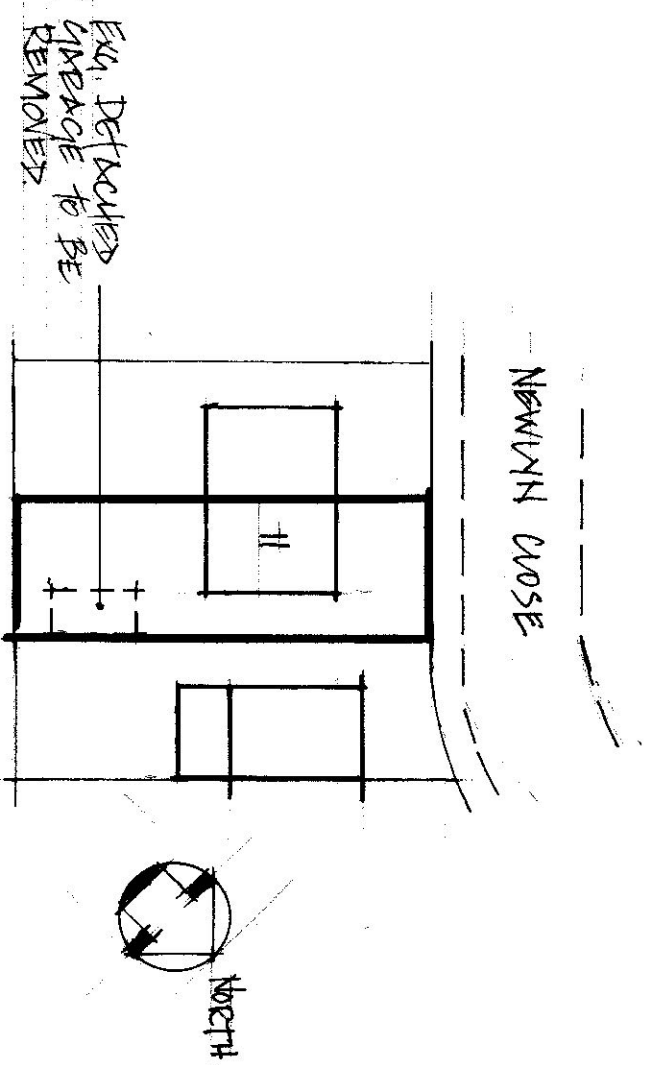

BLOCK PLAN - 1:500

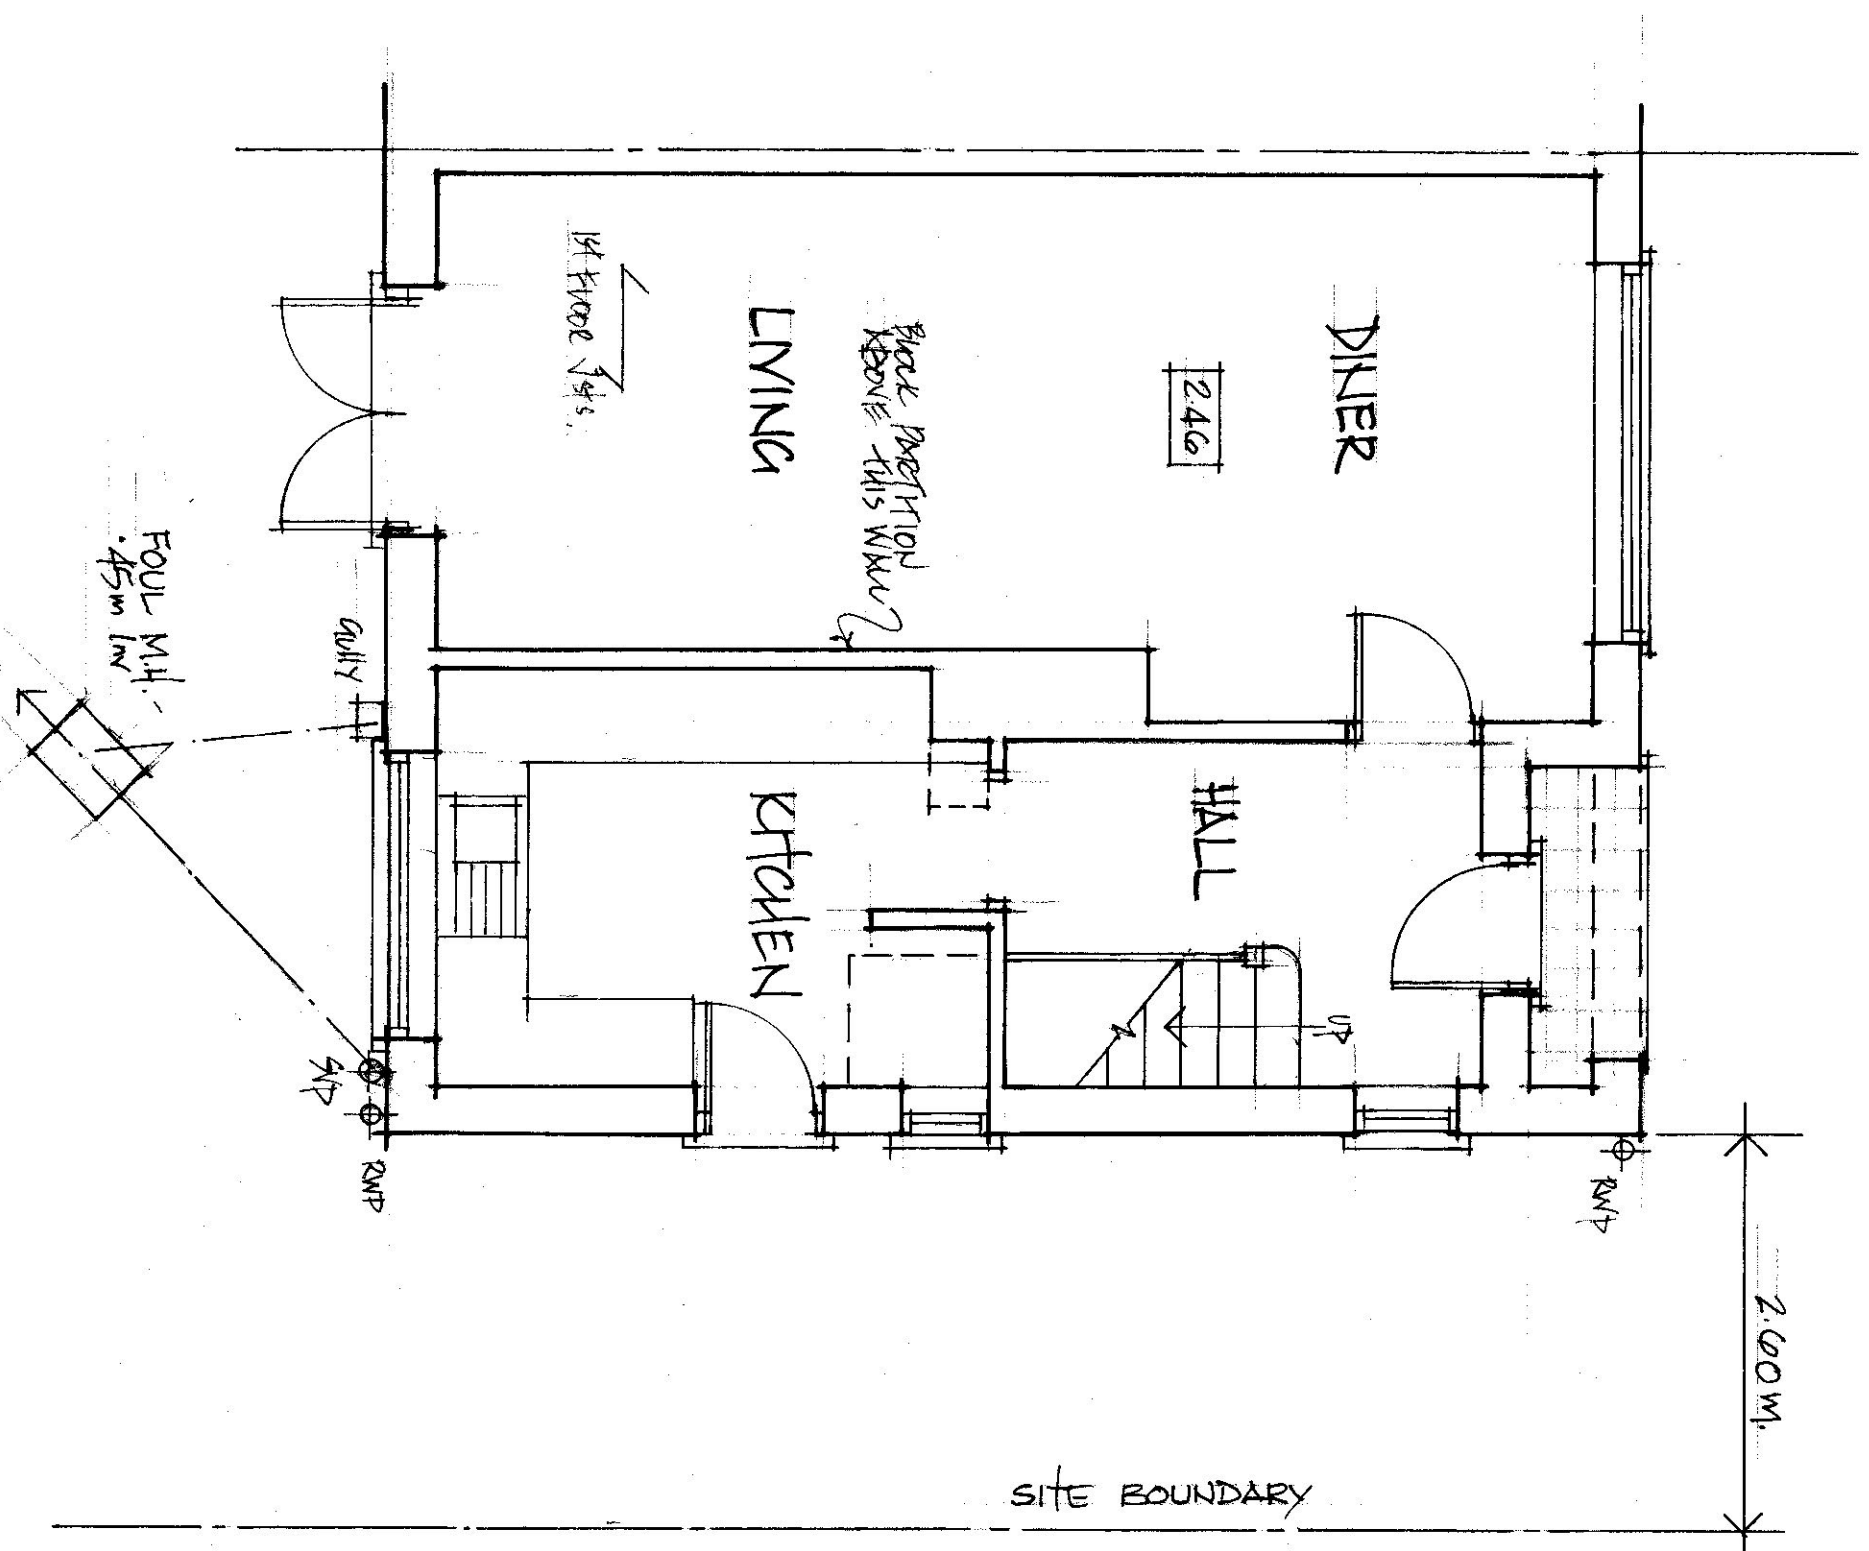


EXISTING GROUND FLOOR PLAN - 1:50

A3

SURVEY AS EXISTING.	
11 NEWLYN CROSE UXBRIDGE UB8 3PA (B. HUNTINGDON)	
MR. A. AVEKIAN	
SCALE 1:50	DRN: MR
DRN: 2002/1	FEB 2024
M. BURNAND.	
TEL: 07436 115850	

INFLU EXH DOOR +
+ MAKE GOOD TO
PLASTER FINISH.

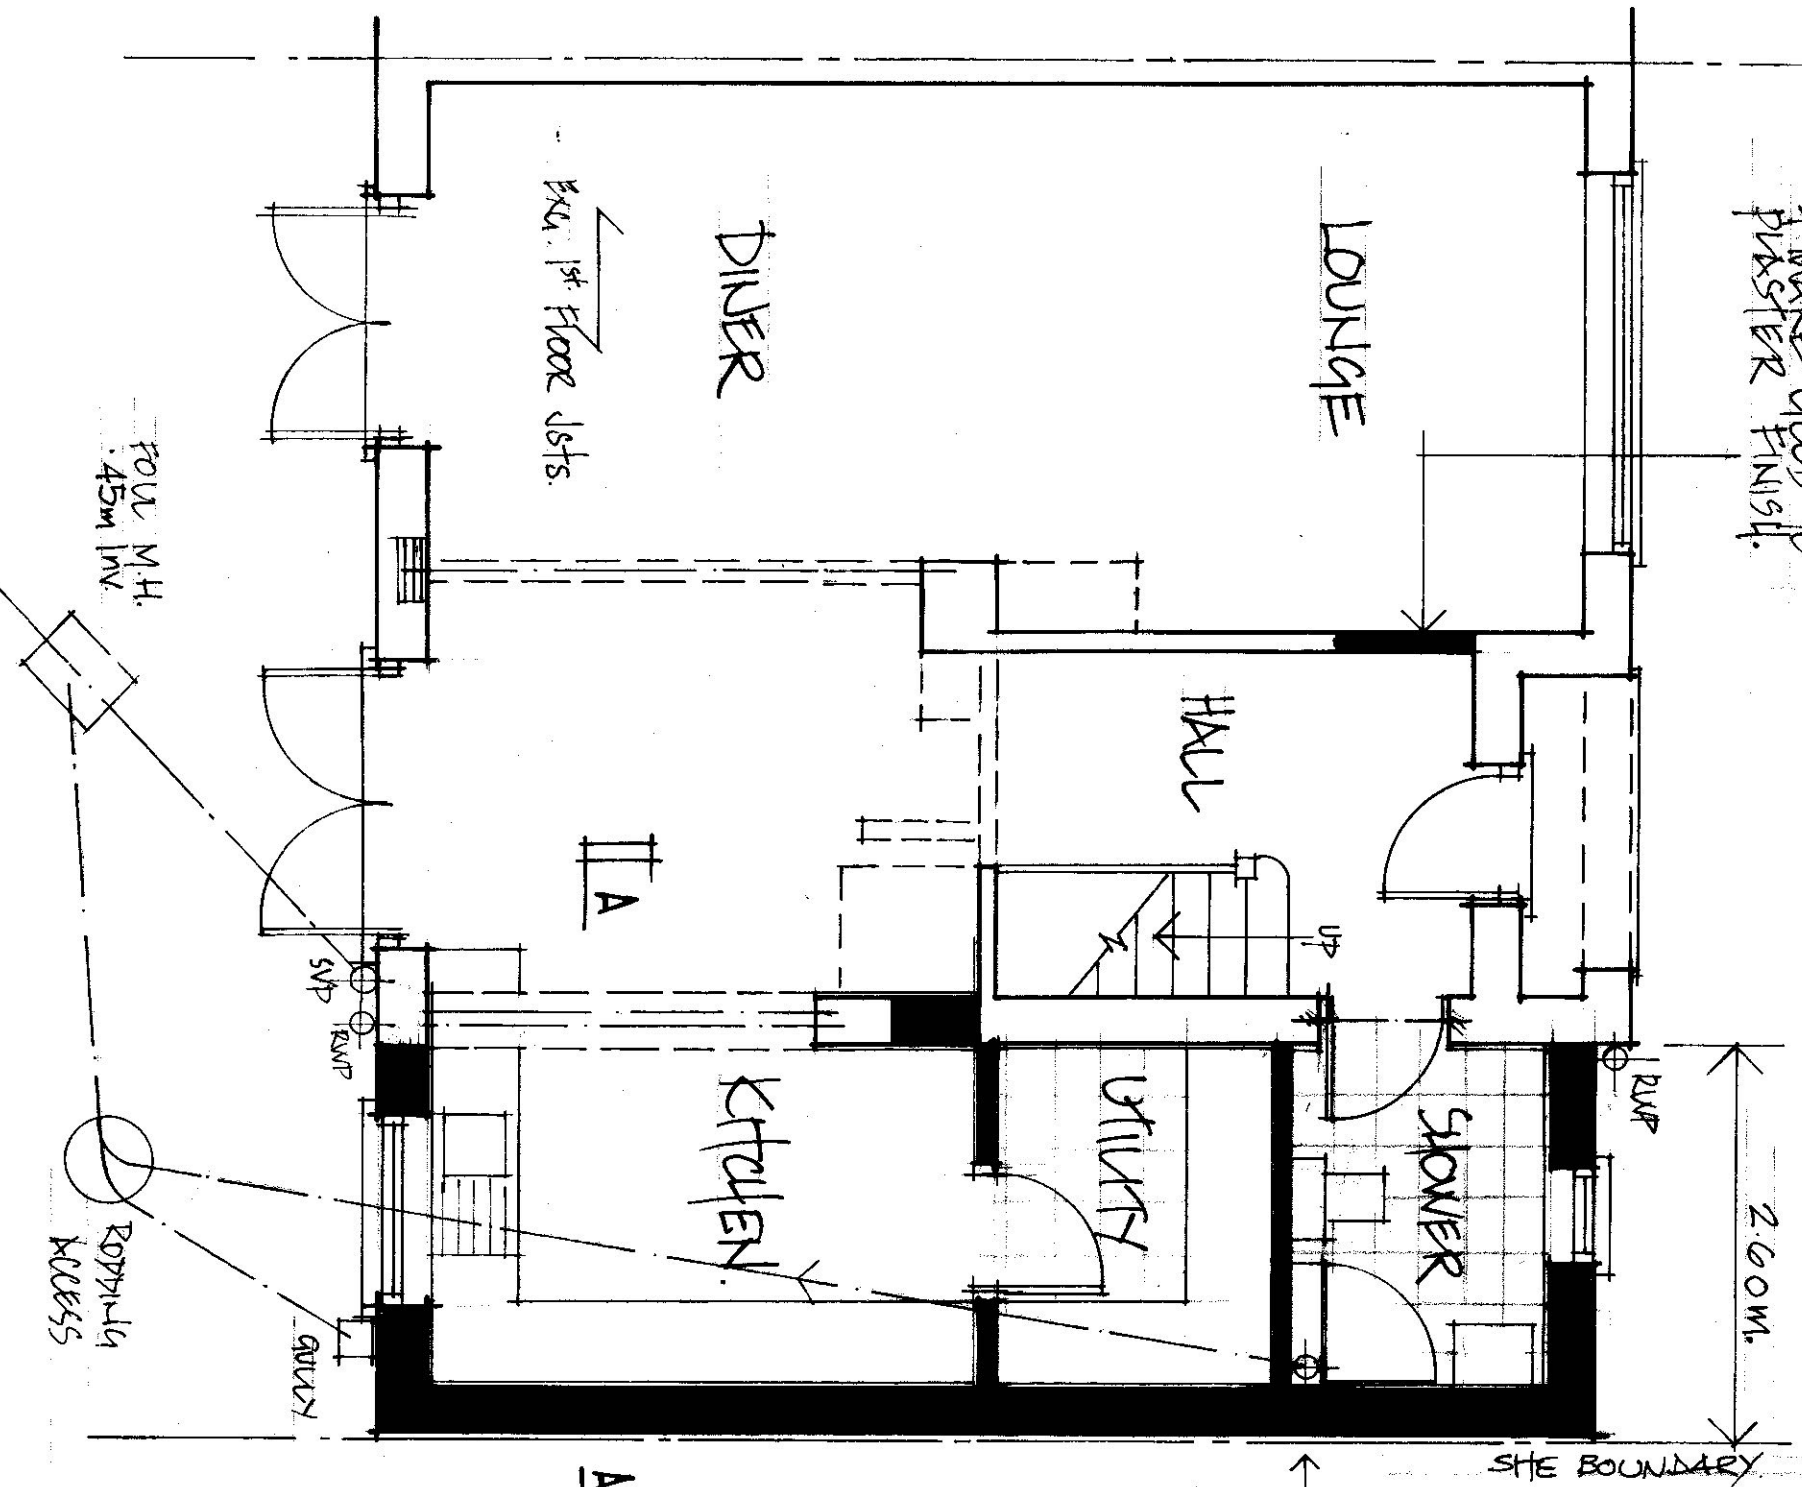

PROPOSED GROUND FLOOR PLAN - 1:50



SCALE BAR - 1:50


UTILITY ROOM, KITCHEN + SHOWER TO BE PROVIDED NEW. VENT DUCTED TO THE EXTERNAL AIR + CONNECTED TO LIGHT SWITCH

100 Ø STUB, STICK + DUCTING

FLOOR LEVEL OF EXTENSION TO MATCH LEVEL OF EXH. HOUSE

A FOUNDATIONS NOT TO EXCEED SITE BOUNDARY.

ELECTRICAL WORK TO COMPLY B. REAS. PART 'P' - ENERGY EFFICIENT LIGHTING TO L.I. ECGS.

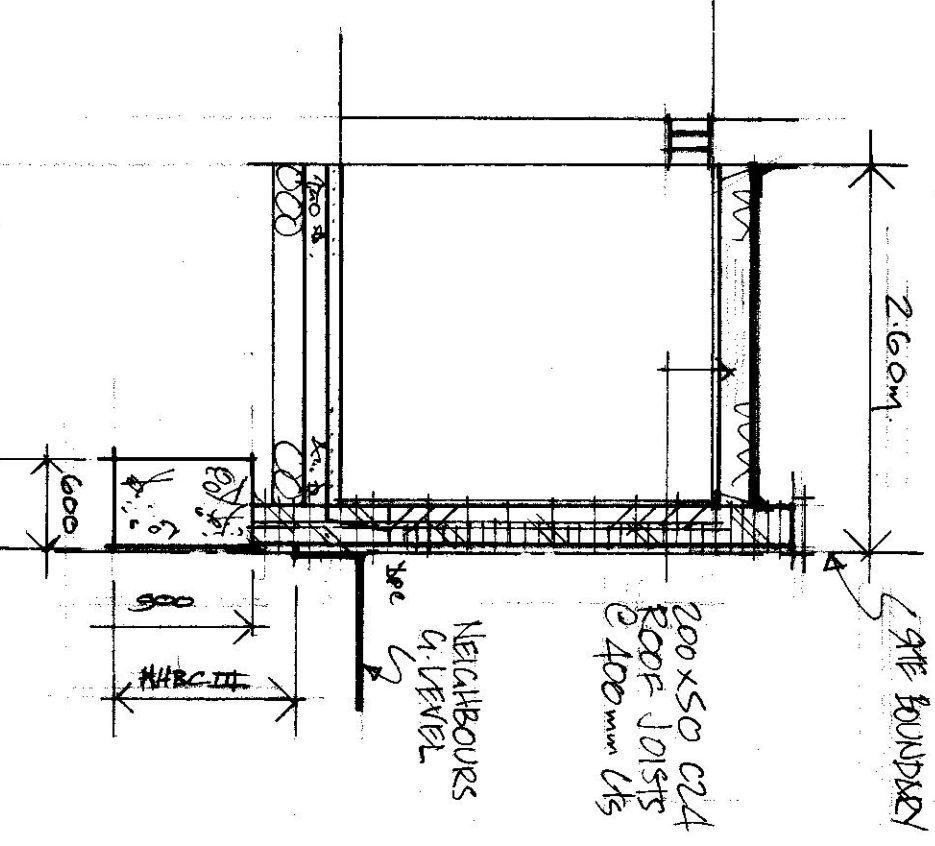

SECTION AA - 1:50

SIDE EXTENSION + ALTS.
11 NEWLYN CLOSE,
UXBRIDGE, UB8 3PA.


MR. A AVEKIAN

SCALE: 1:50
DRN: MB

DRG: 2002/2
FEB 2024

M. BURKAND.

TEL: 07436 115050

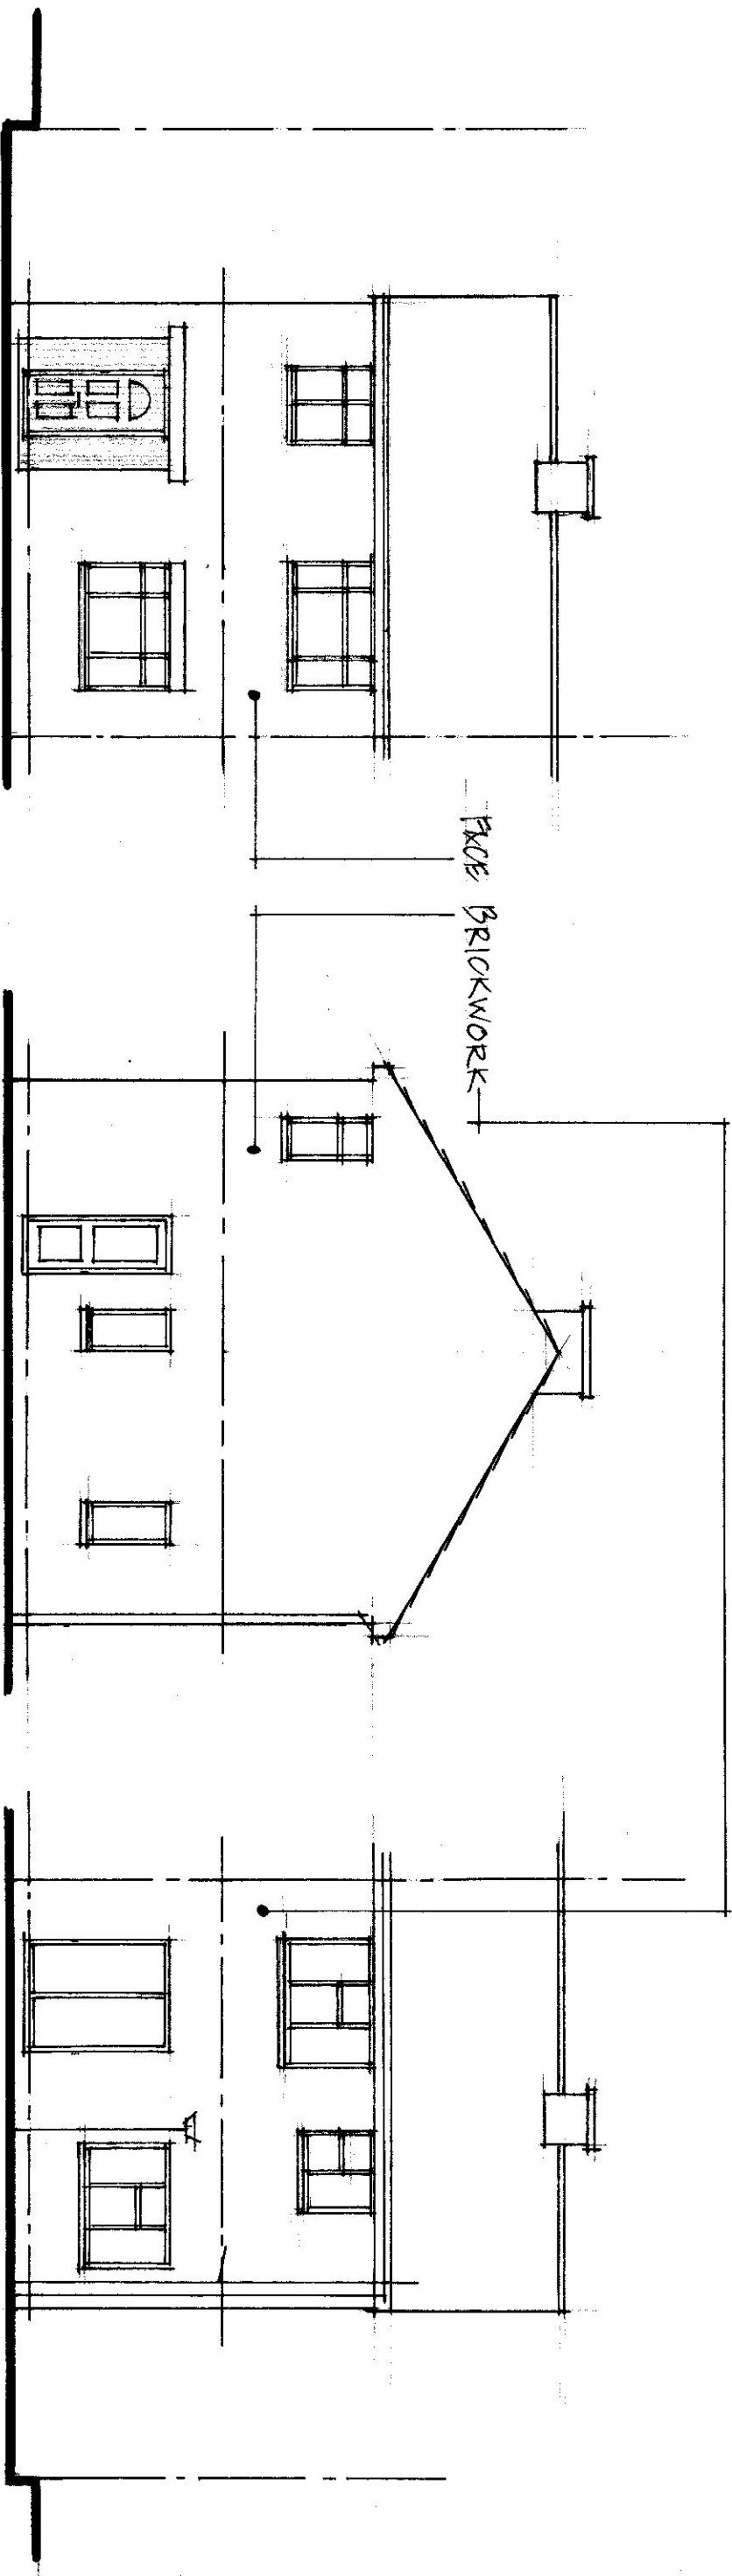

FRONT - 1:100

SIDE - 1:100


REAR - 1:100

EXISTING ELEVATIONS - 1:100




SCALE BAR - 1:100


EXISTING ELEVATIONS.	
11 NEWLYN CLOSE, LUXBRIDGE, UB8 3PA.	
MS. A. AVEKIAN	
SCALE: 1:100	DRN: MB
DRG: 2002/3	FEB 2014
M. BURMAN	
Tel: 07436 115850	

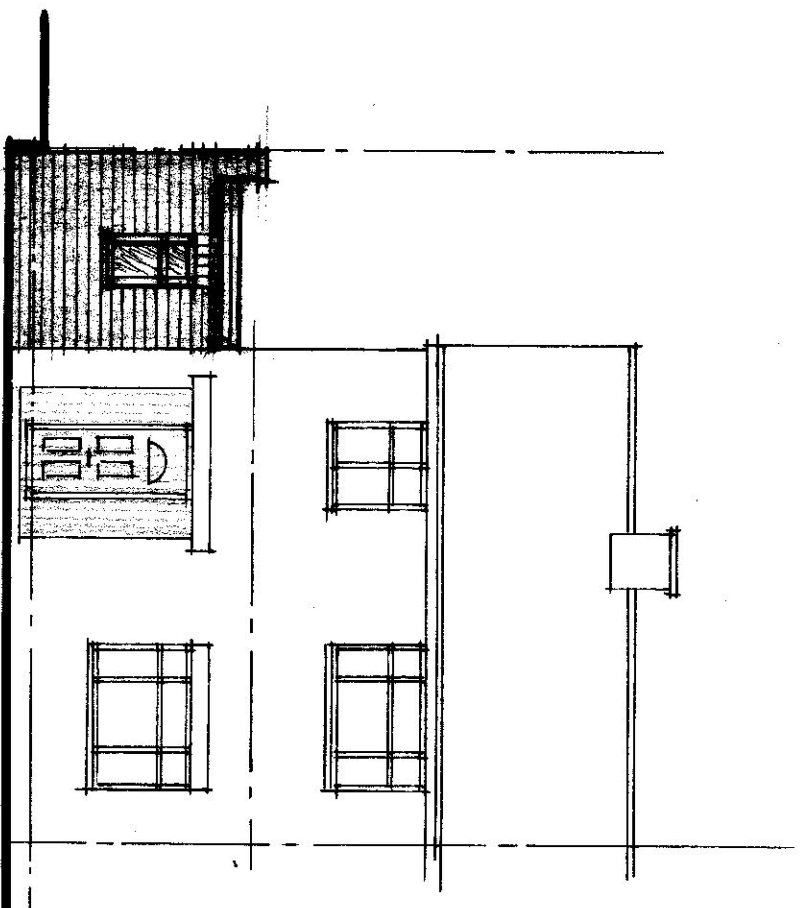

FRONT - 1:100

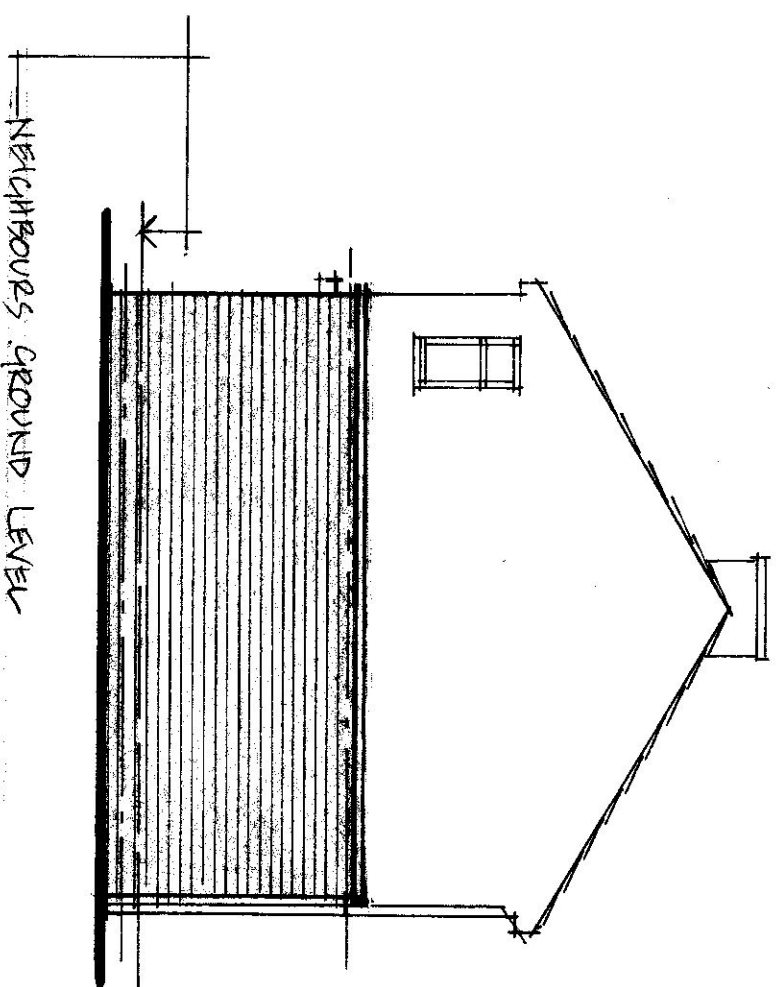

SIDE - 1:100

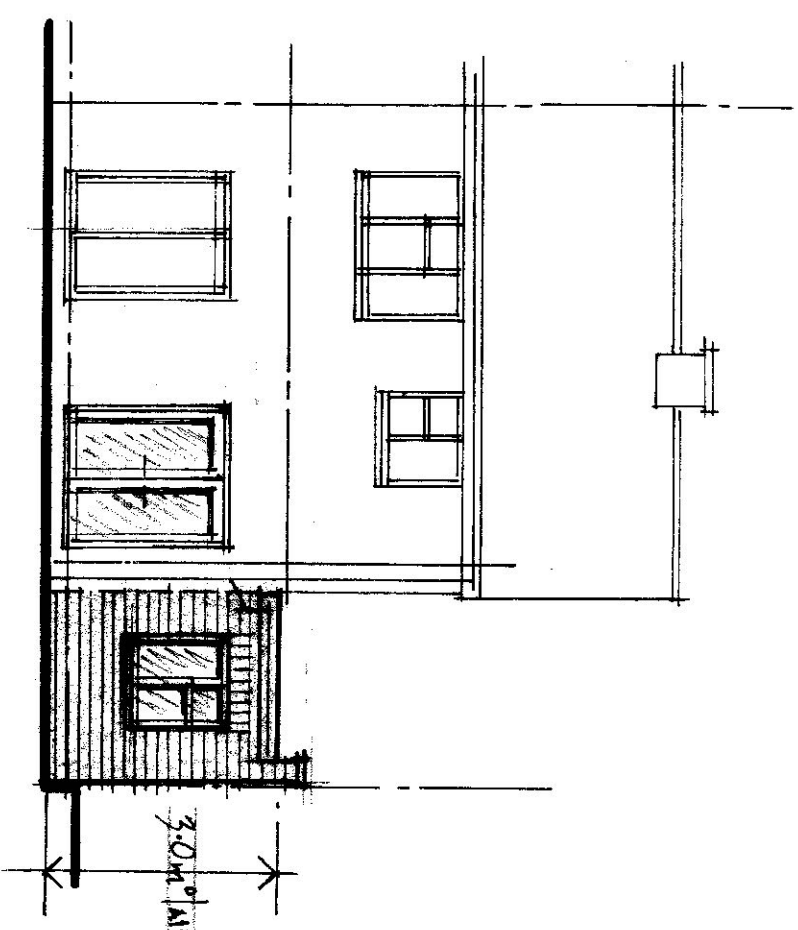

REAR - 1:100

PROPOSED ELEVATIONS - 1:100



SCALE BAR - 1:100

EXTERNAL FINISHES
TO NEW WORKS TO
MATCH EXISTING
STRUCTURE.

SIDE EXTENSION + ALTS.

11 NEWLYN CLOSE,
UXBRIDGE, UB8 3PA.

MS. A. AVEKLIAN.

SCALE: 1:100 DRN: MB

Des: 2002/4 FEB 2024

M. BURKAND.

TEL: 07450 115850