


Existing Ground Floor Plan
Scale 1:100

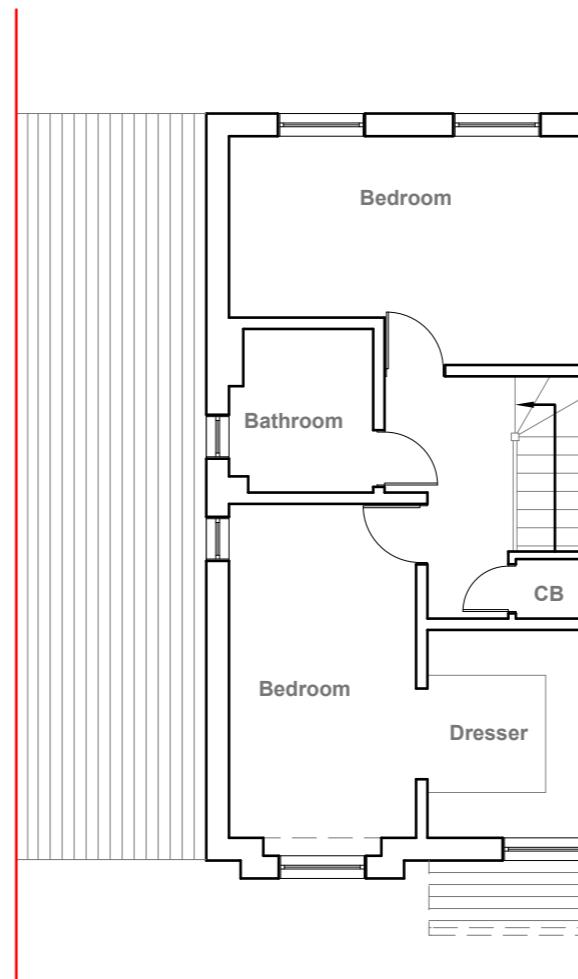

Existing First Floor Plan
Scale 1:100

10 Meter
5
2
1
0
1:100

GENERAL NOTES:
 1. ALL DIMENSIONS ARE IN MILLIMETER.
 2. VERIFY ALL DIMENSIONS AND CONDITIONS BEFORE BUILDING OR
 STARTING CONSTRUCTION. NOTIFY THE DESIGNER IMMEDIATELY OF ANY
 DISCREPANCY OR VARIATION.
 3. ALL WORK TO COMPLY WITH CURRENT BUILDING REGULATIONS
 AND CODES OF PRACTICE

Title:

Existing Floor Plans

Site Address
6 Glenister Gardens,
Hayes. Middx.
UB3 3FA

Scale: 1:100 @A3
Date: 11/03/2024
Drawing No.:
2024/042 -01
Drawn By:
RO


Revision Date:

e:mail -
faluckpatel@yahoo.com
(M) +44 (0) 7871 466 254

**Faluck
Patel**




Existing Front Elevation
Scale 1:100

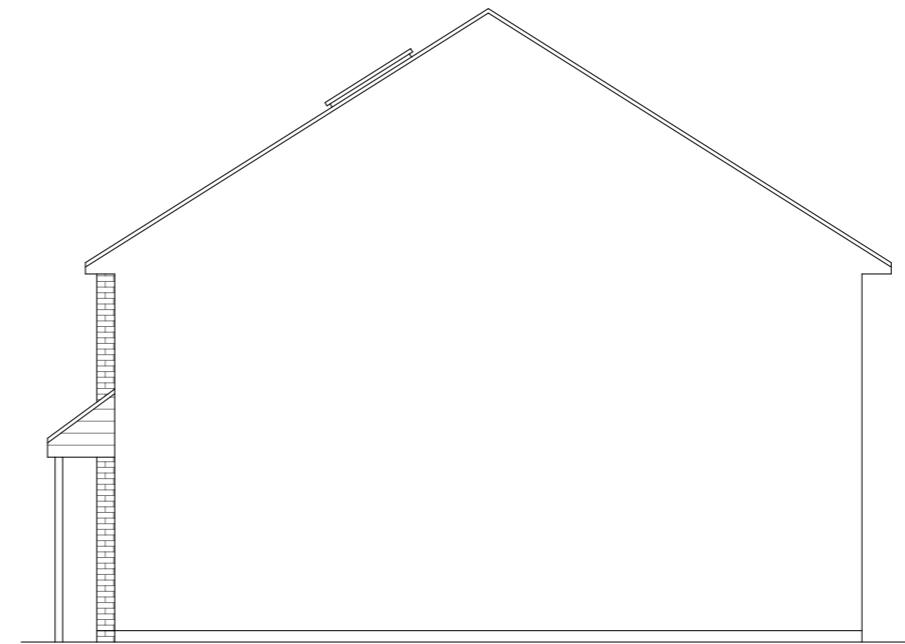

Existing Side Elevation
Scale 1:100



Existing Rear Elevation
Scale 1:100

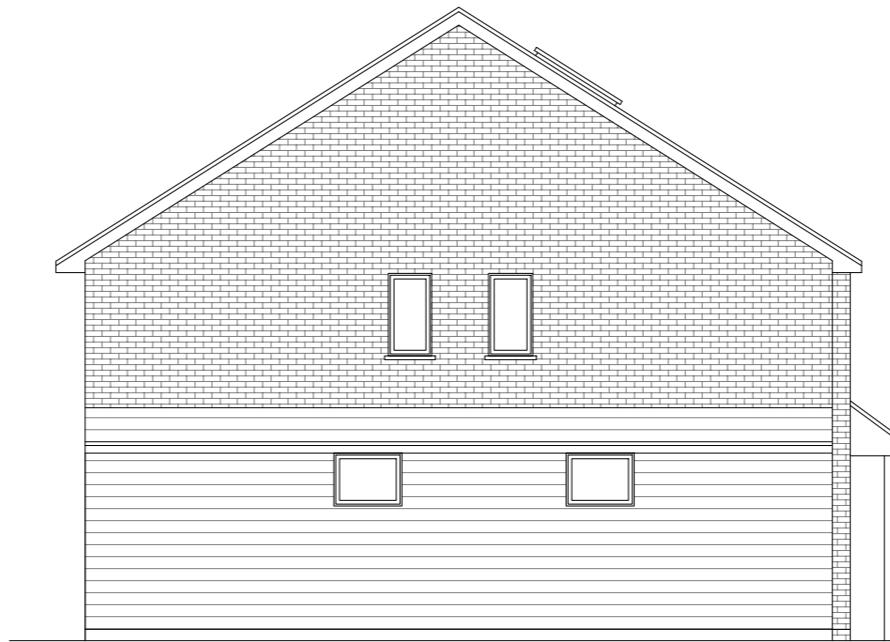

Existing Side Elevation
Scale 1:100

10 Meter
5
5
2
2
1
1
0
0
1:100

GENERAL NOTES:
1. ALL DIMENSIONS ARE IN MILLIMETER.
2. VERIFY ALL DIMENSIONS AND CONDITIONS BEFORE BUILDING OR
STARTING CONSTRUCTION. NOTIFY THE DESIGNER IMMEDIATELY OF ANY
DISCREPANCY OR VARIATION.
3. ALL WORK TO COMPLY WITH CURRENT BUILDING REGULATIONS
AND CODES OF PRACTICE

Title: _____



Existing Elevations

Site Address
6 Glenister Gardens,
Hayes. Middx.
UB3 3FA

Scale: 1:100 @A3
Date: 11/03/2024
Drawing No.:
2024/042 -02

Revision Date:
A 19/06/2024
Drawn By:
RO
e:mail -
faluckpatel@yahoo.com
(M) +44 (0) 7871 466 254

**Faluck
Patel**

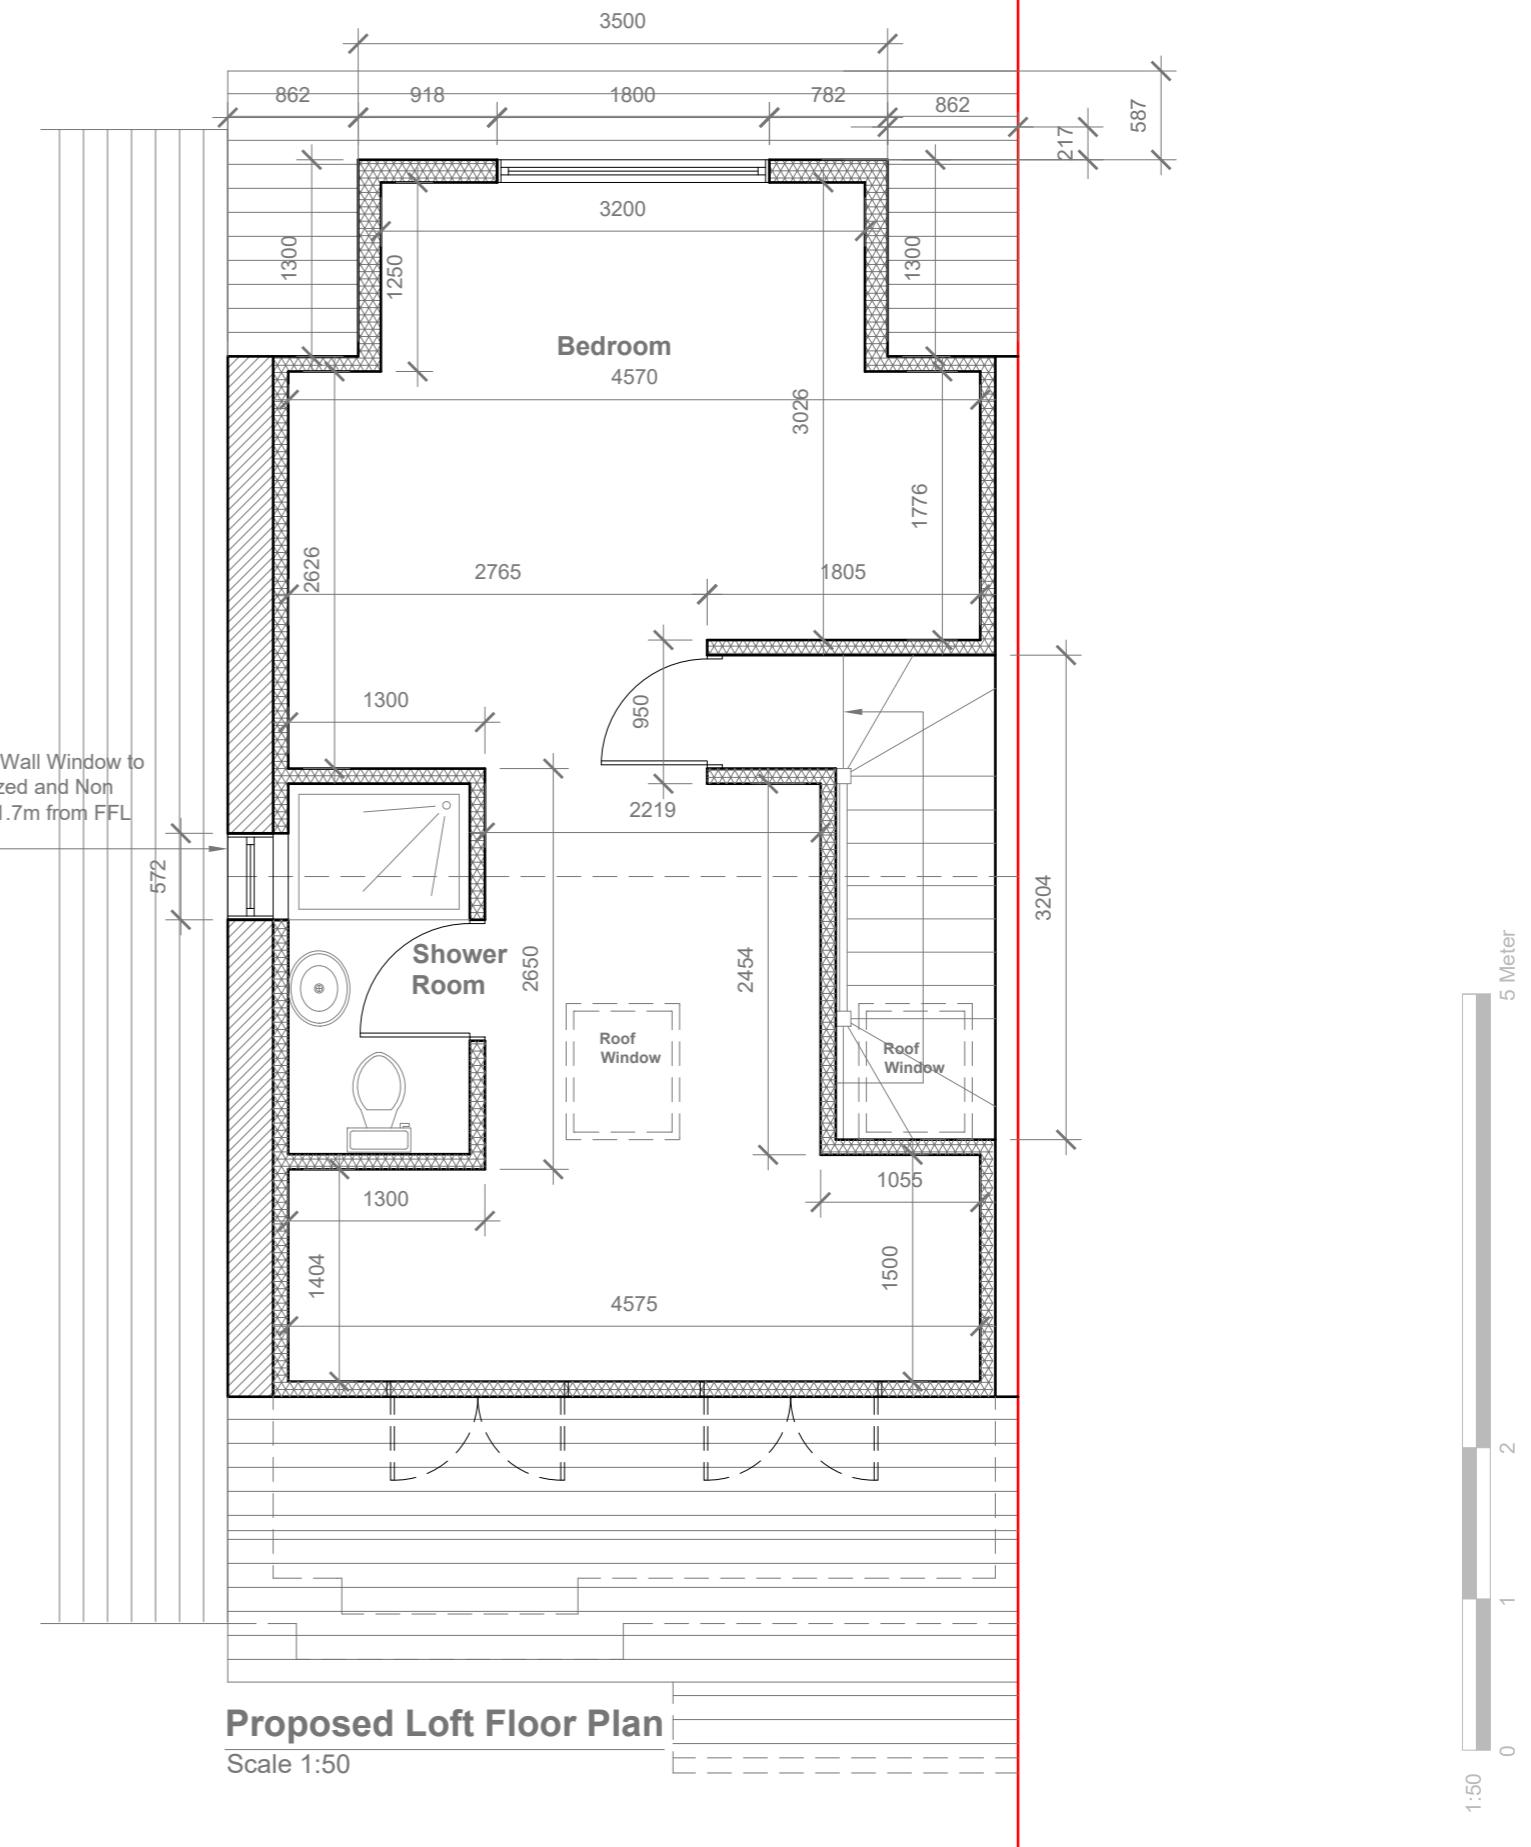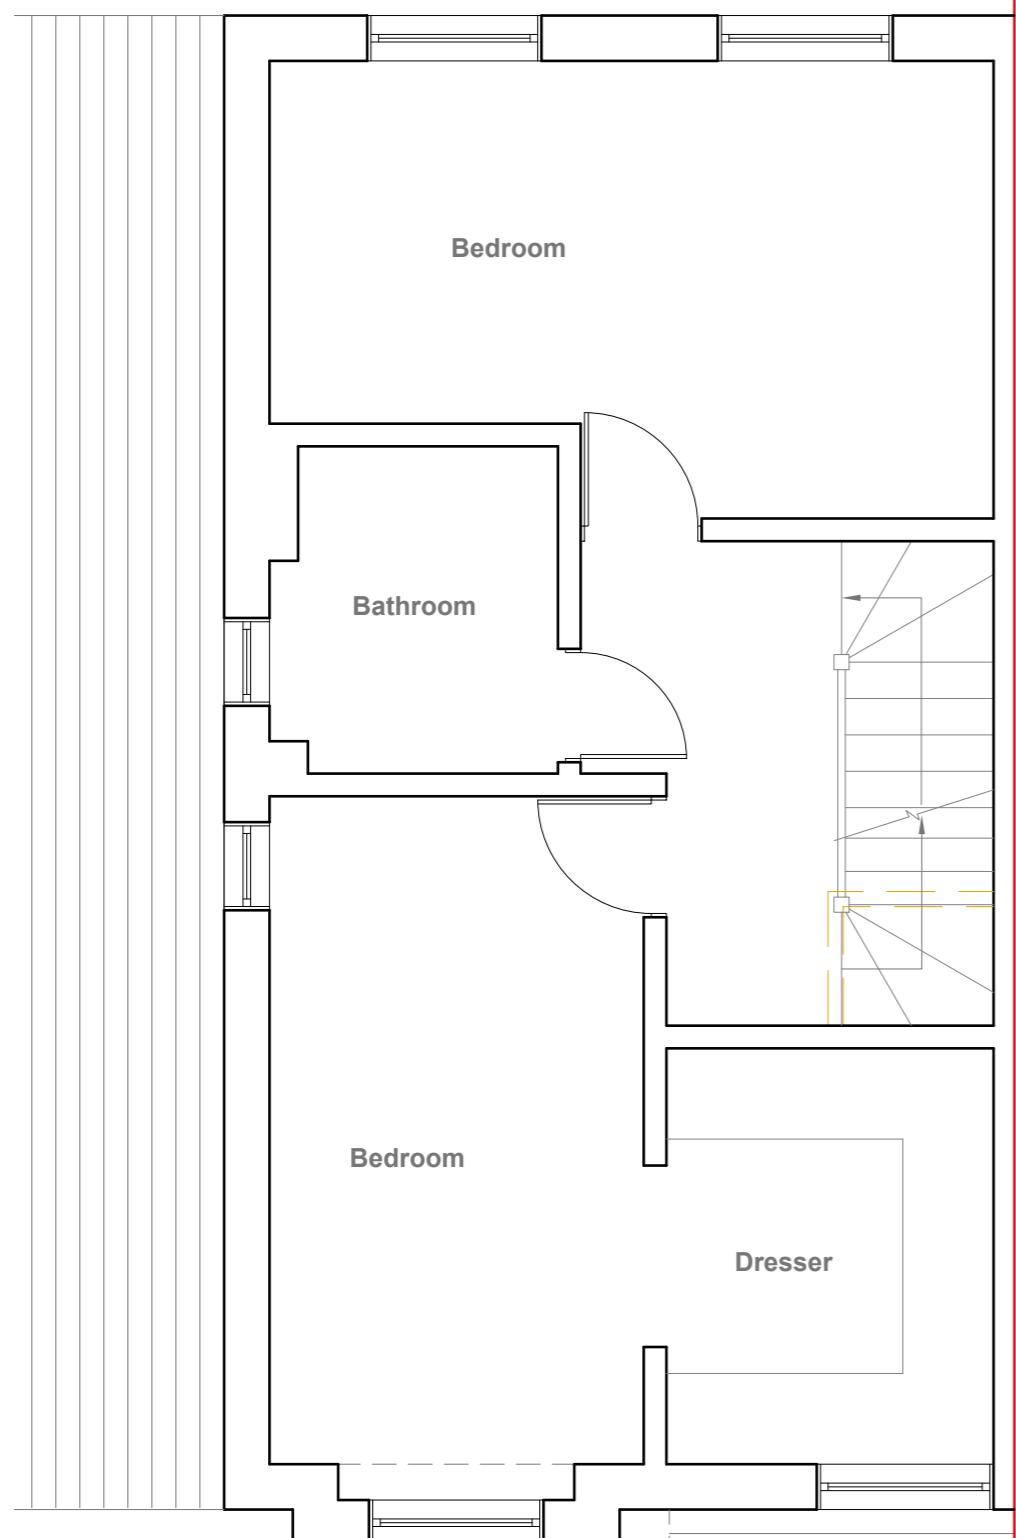

GENERAL NOTES:
 1. ALL DIMENSIONS ARE IN MILLIMETER.
 2. VERIFY ALL DIMENSIONS AND CONDITIONS BEFORE BUILDING OR
 STARTING CONSTRUCTION. NOTIFY THE DESIGNER IMMEDIATELY OF ANY
 DISCREPANCY OR VARIATION.
 3. ALL WORK TO COMPLY WITH CURRENT BUILDING REGULATIONS
 AND CODES OF PRACTICE

Title:


Proposed First Floor & Loft Plans

Site Address
6 Glenister Gardens,
Hayes. Middx.
UB3 3FA

Scale: 1:50 @A3
Date: 11/03/2024
Drawing No.: 2024/042 -03
Drawn By: RO

Revision Date:
A 19/06/2024
e:mail - faluckpatel@yahoo.com
(M) +44 (0) 7871 466 254

Faluck Patel

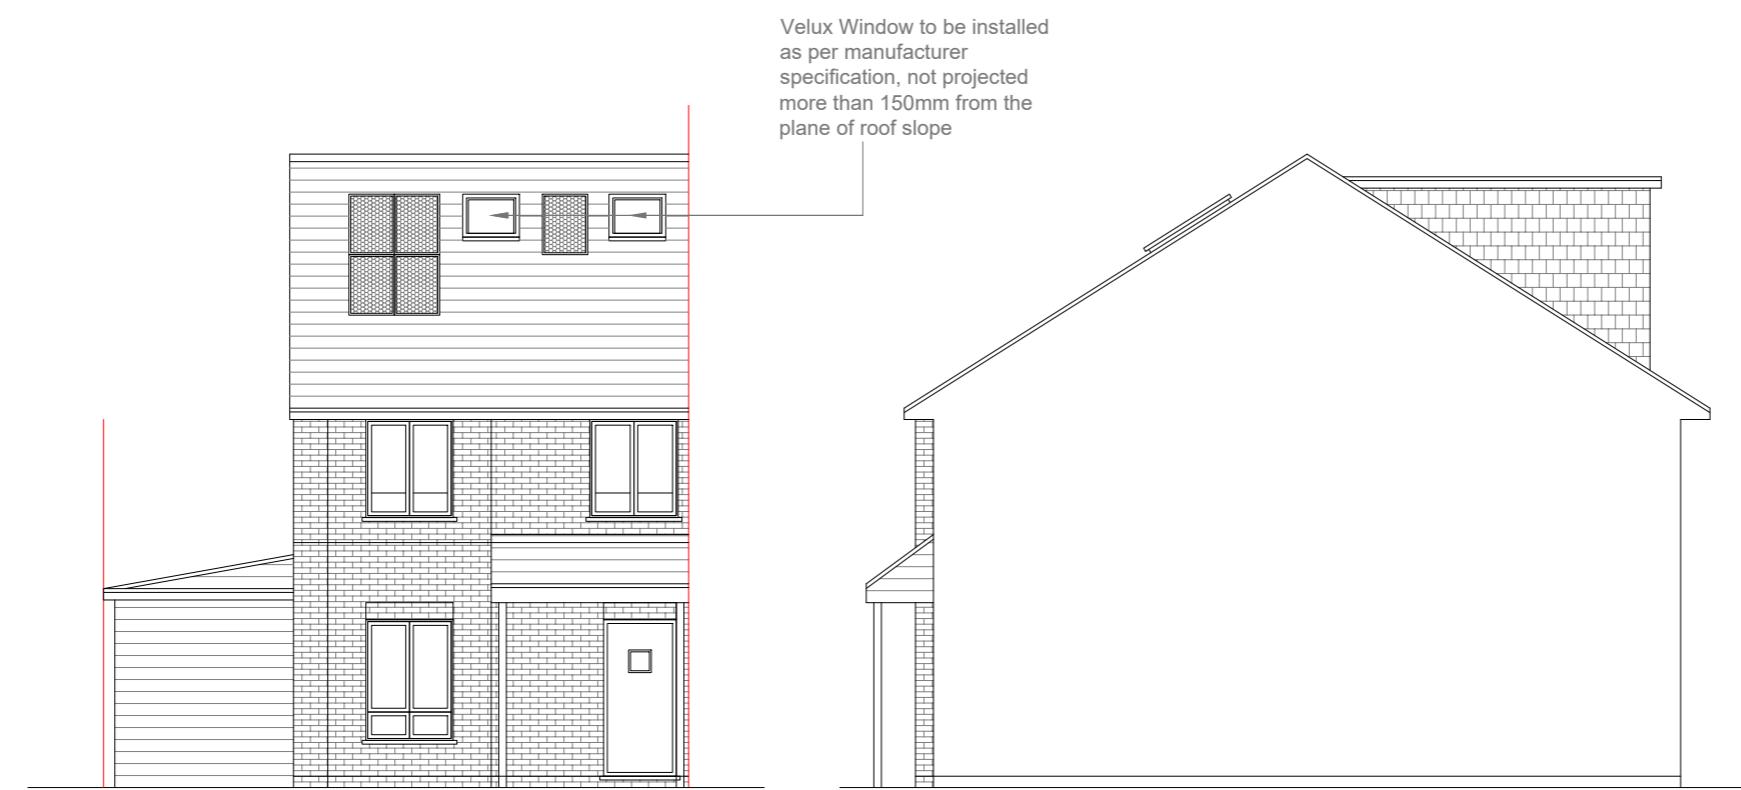

Proposed External Finish Materials to Match Existing External Finish Materials

Proposed Flank Wall Window to be Obscure Glazed and Non Opening below 1.7m from FFL

Proposed Front Elevation

Scale 1:100



Proposed Side Elevation


Scale 1:100



10 Meter
5
2
1
0
1:100

Proposed Rear Elevation

Scale 1:100

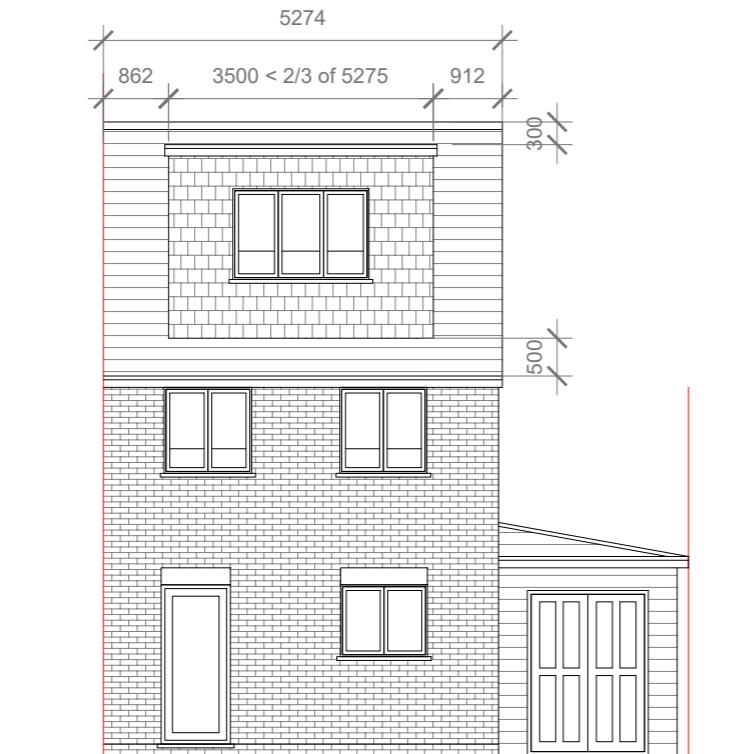

Proposed Side Elevation

Scale 1:100

Proposed Elevations

GENERAL NOTES:
 1. ALL DIMENSIONS ARE IN MILLIMETER.
 2. VERIFY ALL DIMENSIONS AND CONDITIONS BEFORE BUILDING OR STARTING CONSTRUCTION. NOTIFY THE DESIGNER IMMEDIATELY OF ANY DISCREPANCY OR VARIATION.
 3. ALL WORK TO COMPLY WITH CURRENT BUILDING REGULATIONS AND CODES OF PRACTICE

Title: _____

Site Address

6 Glenister Gardens,
Hayes. Middx.
UB3 3FA

Scale: 1:100 @A3

Date: 11/03/2024

Revision Date:

A 19/06/2024

Drawing No.:

2024/042 -04

Drawn By:

RO

e:mail -

faluckpatel@yahoo.com

(M) +44 (0) 7871 466 254