


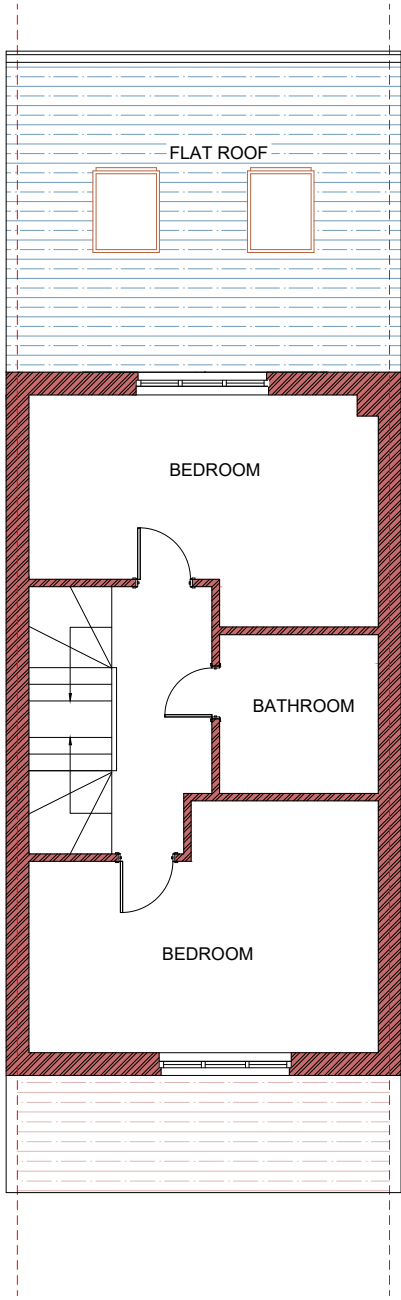

PROPOSED FIRST FLOOR PLAN
SCALE: 1:100

CONSULTANTS:



PLANSING
info@plansing.co.uk
+44 (0) 330 133 9001

Date: 28-03-2024

SCALE: 1-100@A3
0m 1m 2m 3m 4m 5m

Client Name and Address:

Makda
43 Fremantle Way Hayes
UB3 2FX, UK

Project Description:

Rear Extention

Drawing Title: PLANNING DRAWINGS

DRAWING HISTORY		
DATE	REV#	DESCRIPTION

- STRUCTURE TO BE DEMOLISHED
- EXISTING STRUCTURE
- PROPOSED STRUCTURE
- PROPOSED DOOR & WINDOW

Consultant's Stamp:

PLANSING

Sheet Title: FLOOR PLAN

Sheet No. A-002

Drawn by: Z-A
Checked by: A-Z