


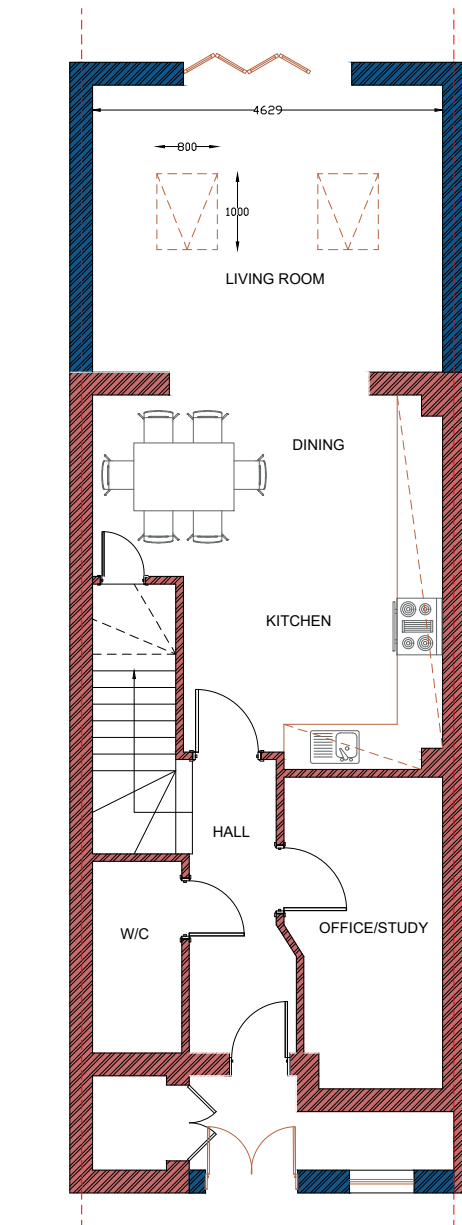

PROPOSED GROUND FLOOR PLAN
SCALE: 1:100

CONSULTANTS:




PLANSING
info@plansing.co.uk
+44 (0) 330 133 9001

Date:

28-03-2024

SCALE:

1-100@A3

 

Client Name and Address:

Makda
43 Fremantle Way Hayes
UB3 2FX, UK

Project Description:

Rear Extention

Drawing Title:

PLANNING DRAWINGS

DRAWING HISTORY

DATE	REV#	DESCRIPTION

	STRUCTURE TO BE DEMOLISHED
	EXISTING STRUCTURE
	PROPOSED STRUCTURE
	PROPOSED DOOR & WINDOW

Consultant's Stamp:

PLANSING

Sheet Title:

FLOOR PLAN

Sheet No.

A-001

Drawn by:

Z-A

Checked by:

A-Z