

CONSULTANTS:



PLANSING

info@plansing.co.uk
+44 (0) 330 133 9001

Date:

28-03-2024

SCALE: 1-100@A3

0m 1m 2m 3m 4m 5m

Client Name and Address:

Makda
43 Fremantle Way Hayes
UB3 2FX, UK

Project Description:

Rear Extention

Drawing Title: PLANNING DRAWINGS

DRAWING HISTORY

DATE	REV#	DESCRIPTION

STRUCTURE TO BE DEMOLISHED

EXISTING STRUCTURE

PROPOSED STRUCTURE

PROPOSED DOOR & WINDOW


Consultant's Stamp:

PLANSING

Sheet Title: FLOOR PLAN

Sheet No. A-003

Drawn by: Z-A Checked by: A-Z

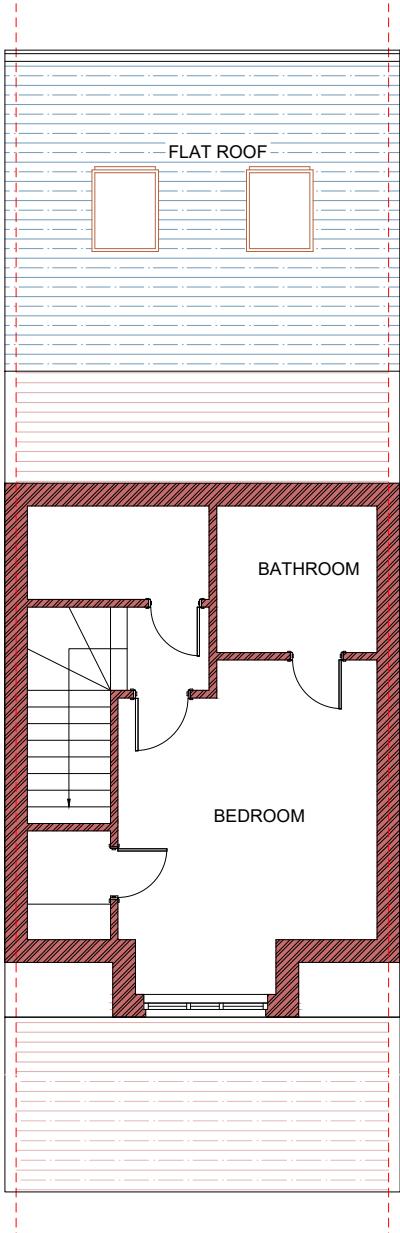

PROPOSED LOFT PLAN
SCALE: 1:100