


N
EXISTING GROUND FLOOR PLAN

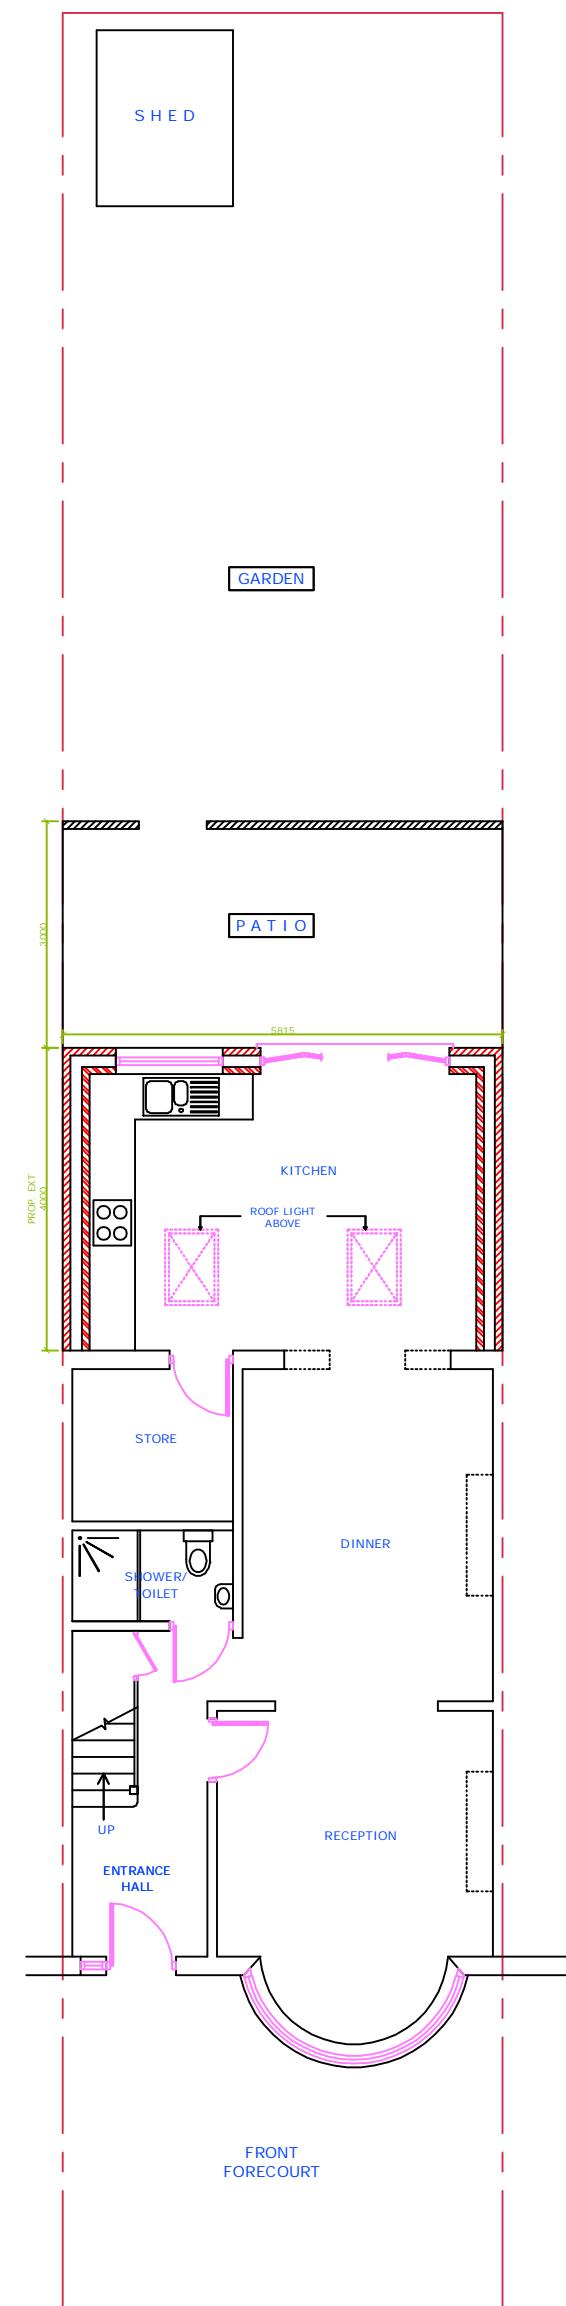

N
PROPOSED GROUND FLOOR PLAN

| FV CONSULTANT LTD. | | EXISTING & PROPOSED GROUND FLOOR PLAN | | |
|--------------------|----|---------------------------------------|---------|----------------|
| DRAWN | KM | DATE | 04/24 | |
| CHECKED | KM | | SIZE | A3 |
| DESIGN | KM | | DWG NO. | VC/265/P-LE/01 |
| | | | SCALE | 1:100 @ A3 |
| | | | SHEET | 01 OF 06 |