



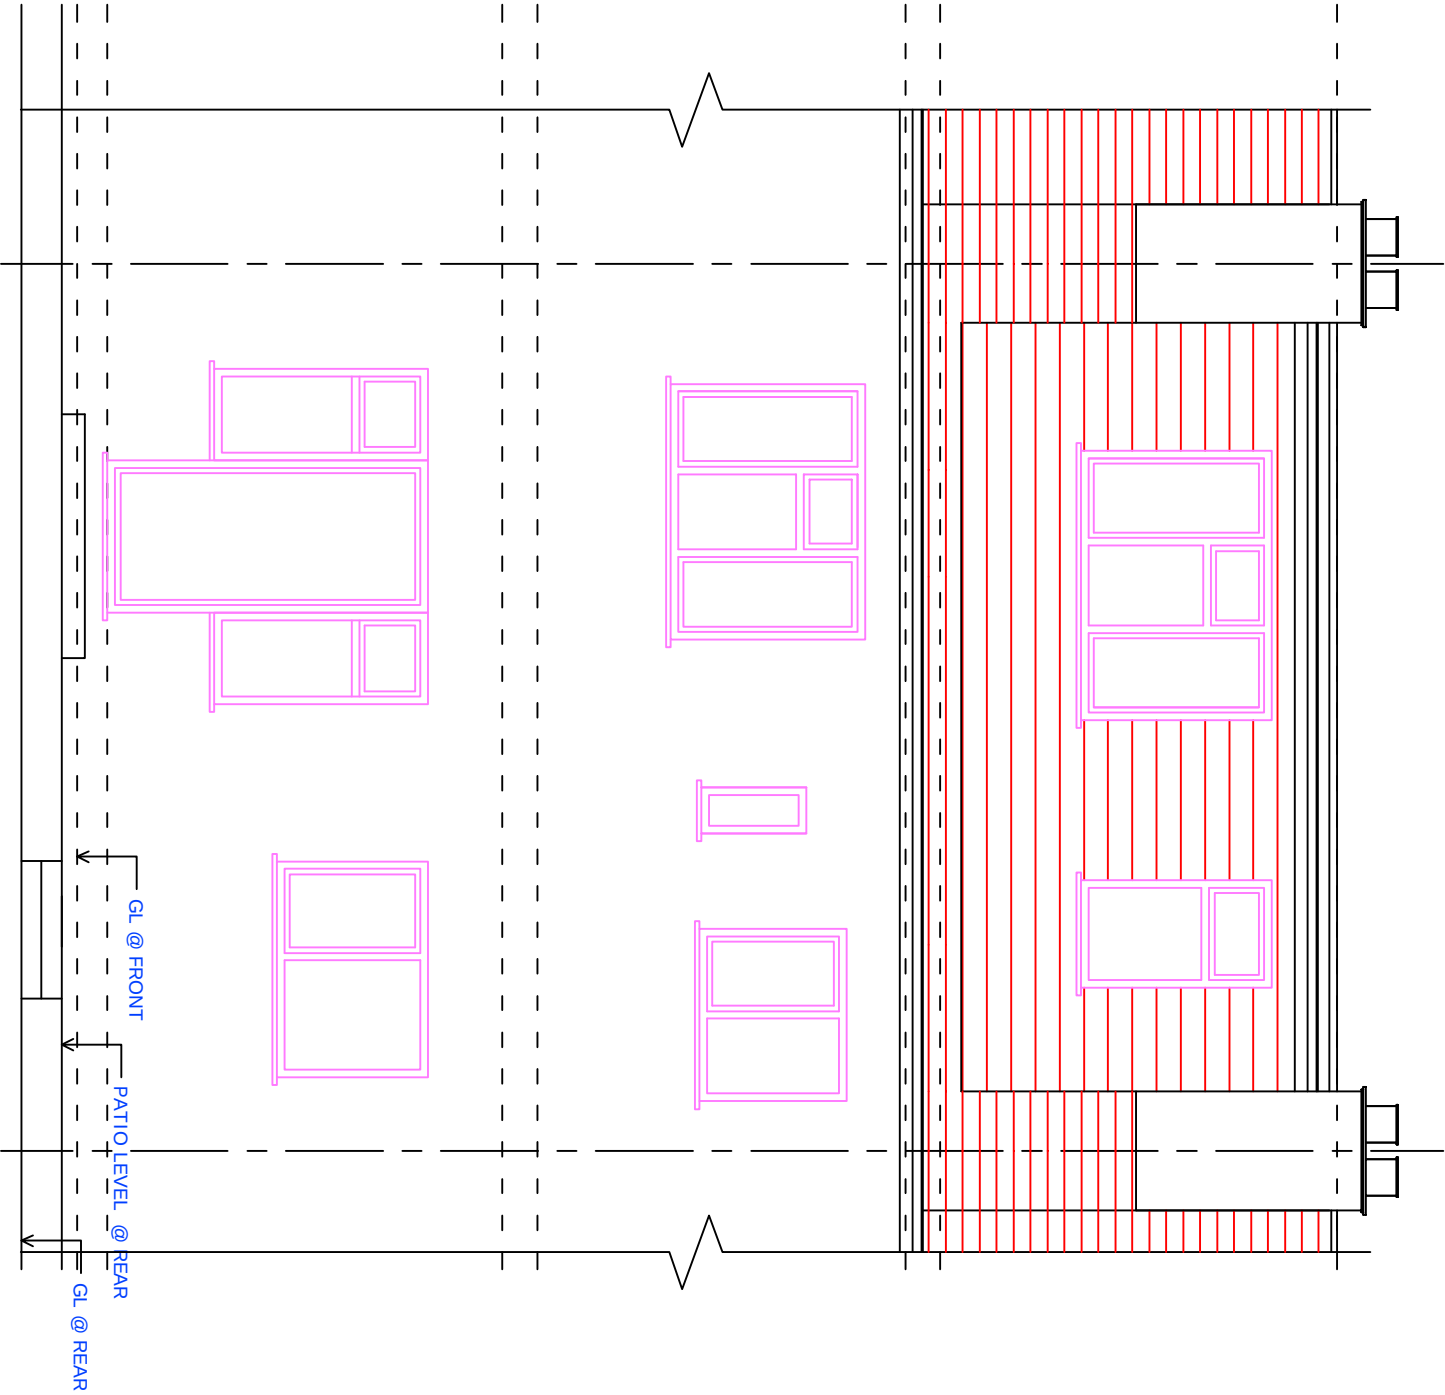

EXISTING REAR ELEVATION

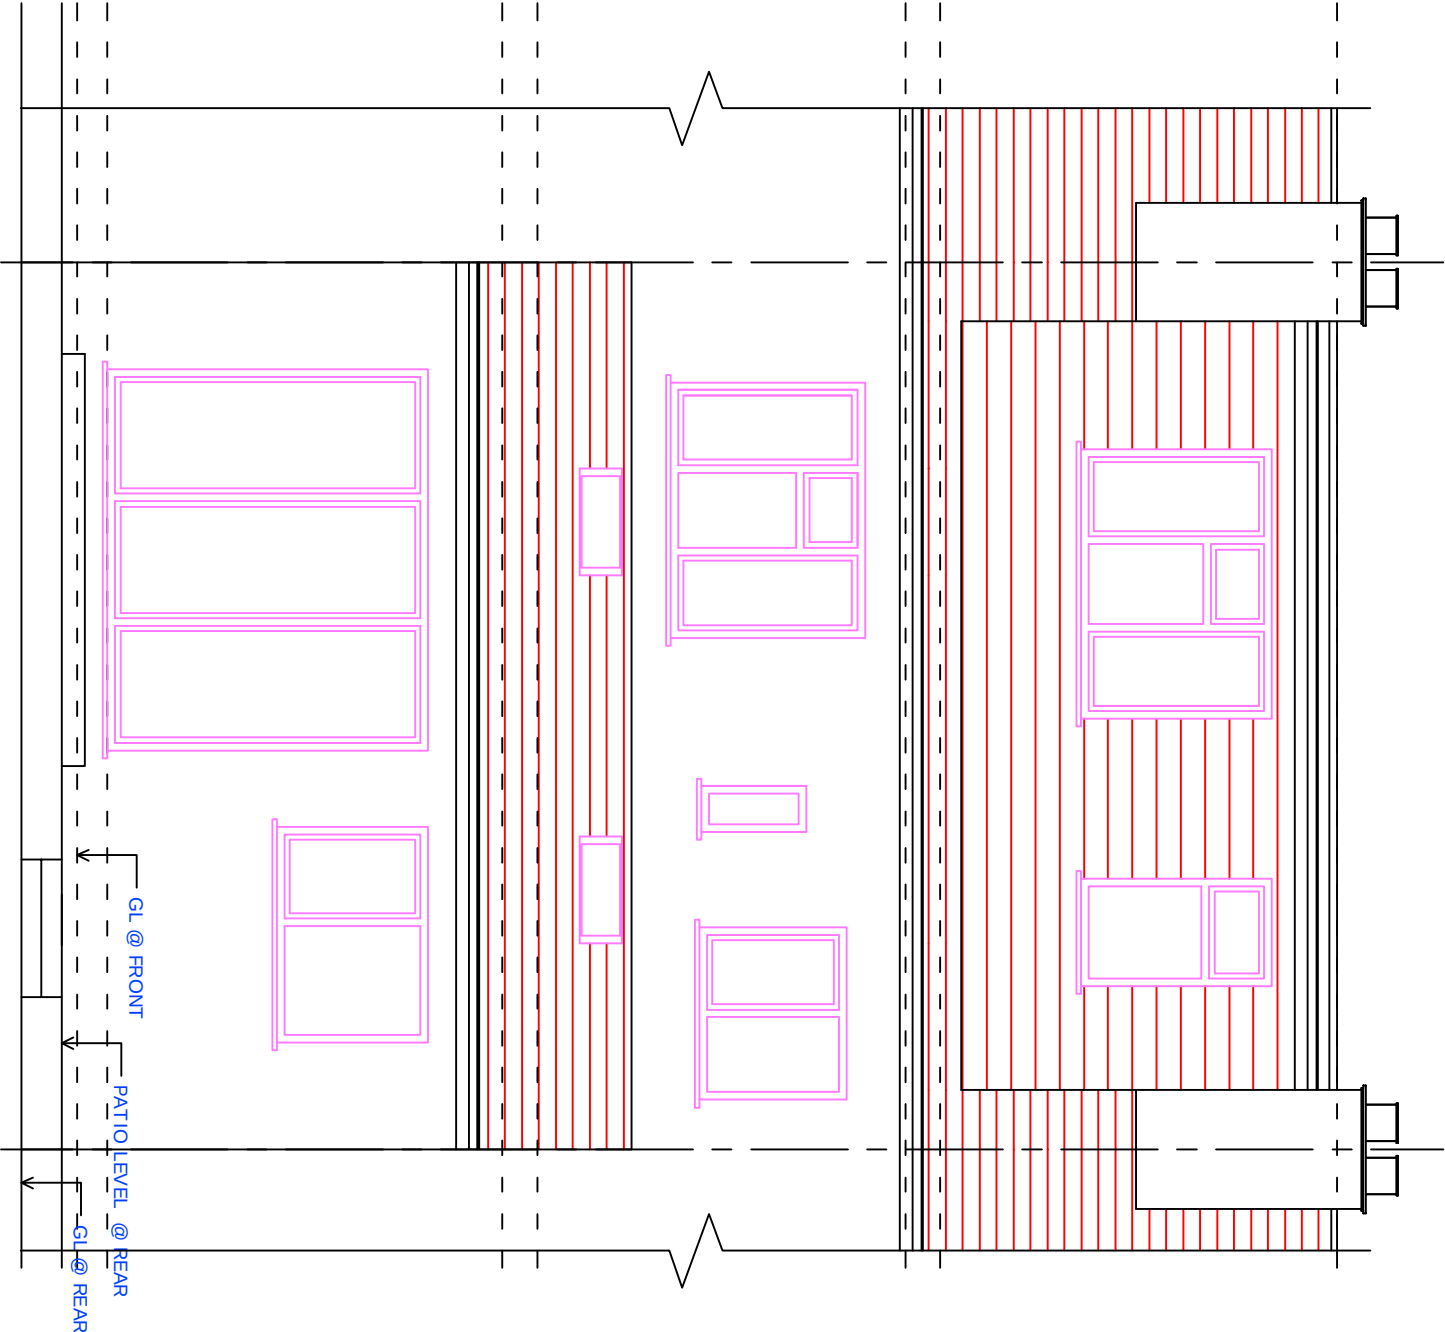

PROPOSED REAR ELEVATION



SCALE BAR

<i>FV CONSULTANT LTD.</i>		EXISTING & PROPOSED REAR ELEVATION			
DRAWN	KM	DATE	142 CORNWALL ROAD, RUISLIP. HA4 6AP		
CHECKED	KM		SIZE	A3	DWG NO. VC/265/LE-P/02
DESIGN	KM		SCALE	1:50 @ A3	SHEET 02 OF 06
					REV