




EXISTING FRONT ELEVATION
SCALE 1:100




EXISTING SIDE ELEVATION (NO.7)
SCALE 1:100




EXISTING REAR ELEVATION
SCALE 1:100

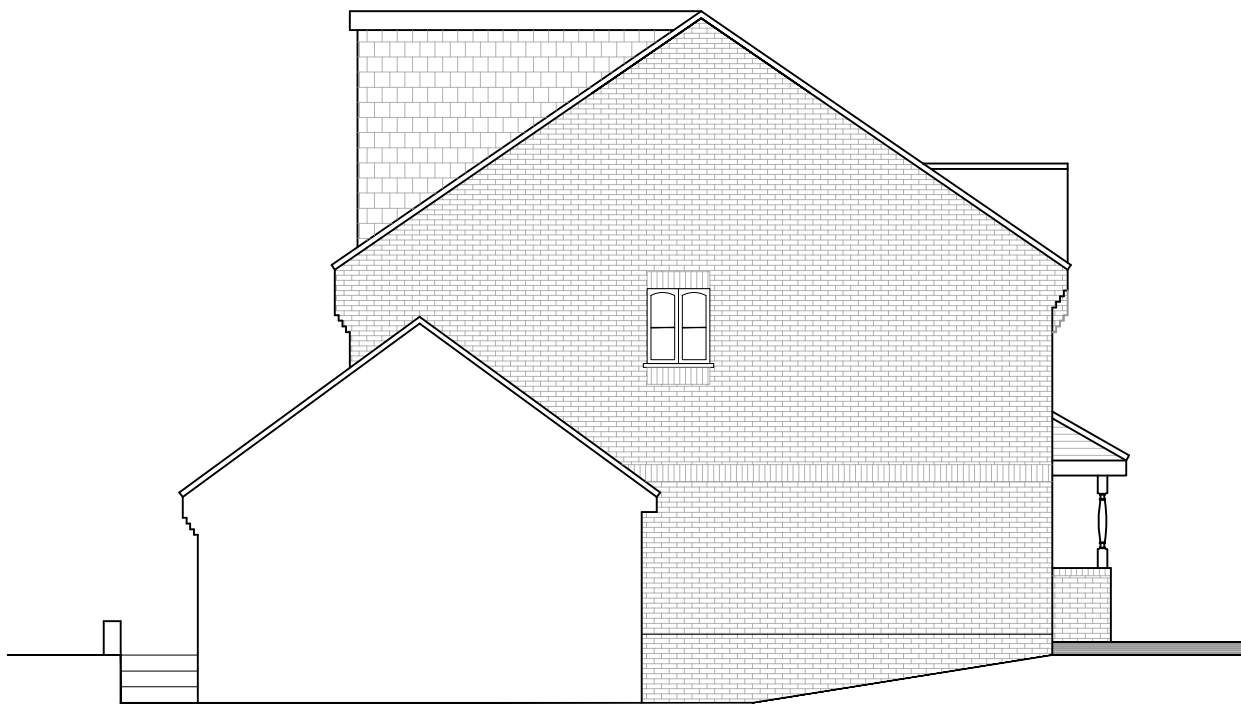


EXISTING SIDE ELEVATION (NO.5)
SCALE 1:100

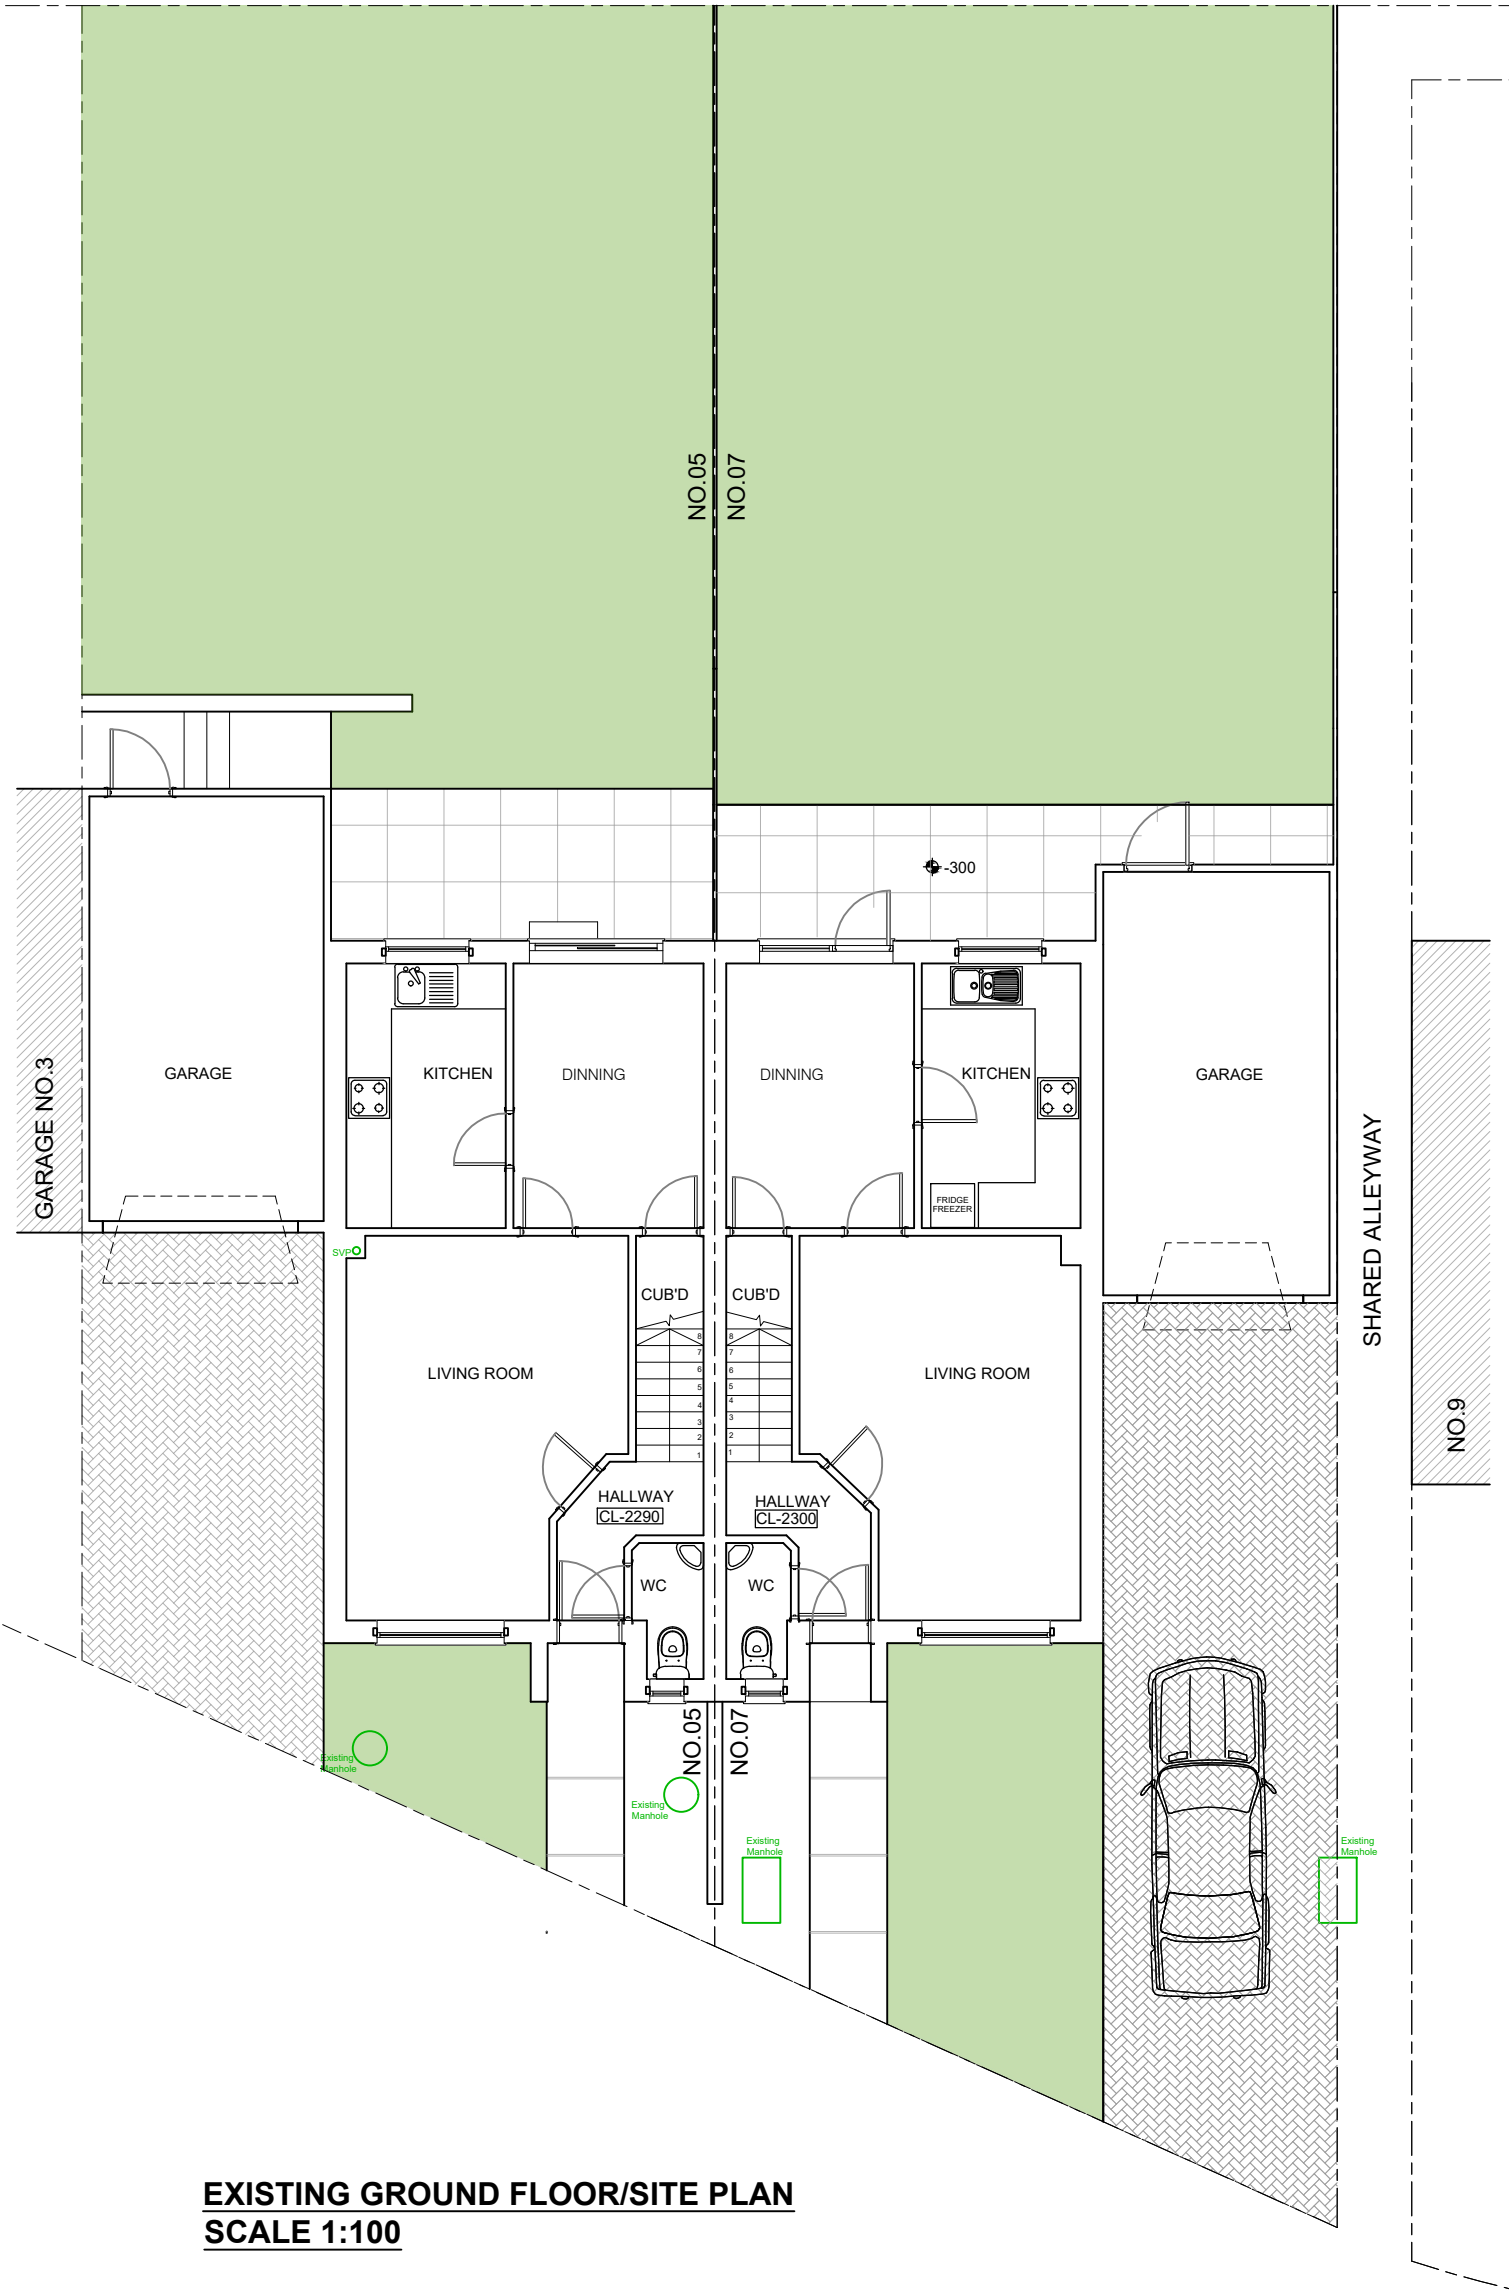

EXISTING GROUND FLOOR/SITE PLAN
SCALE 1:100

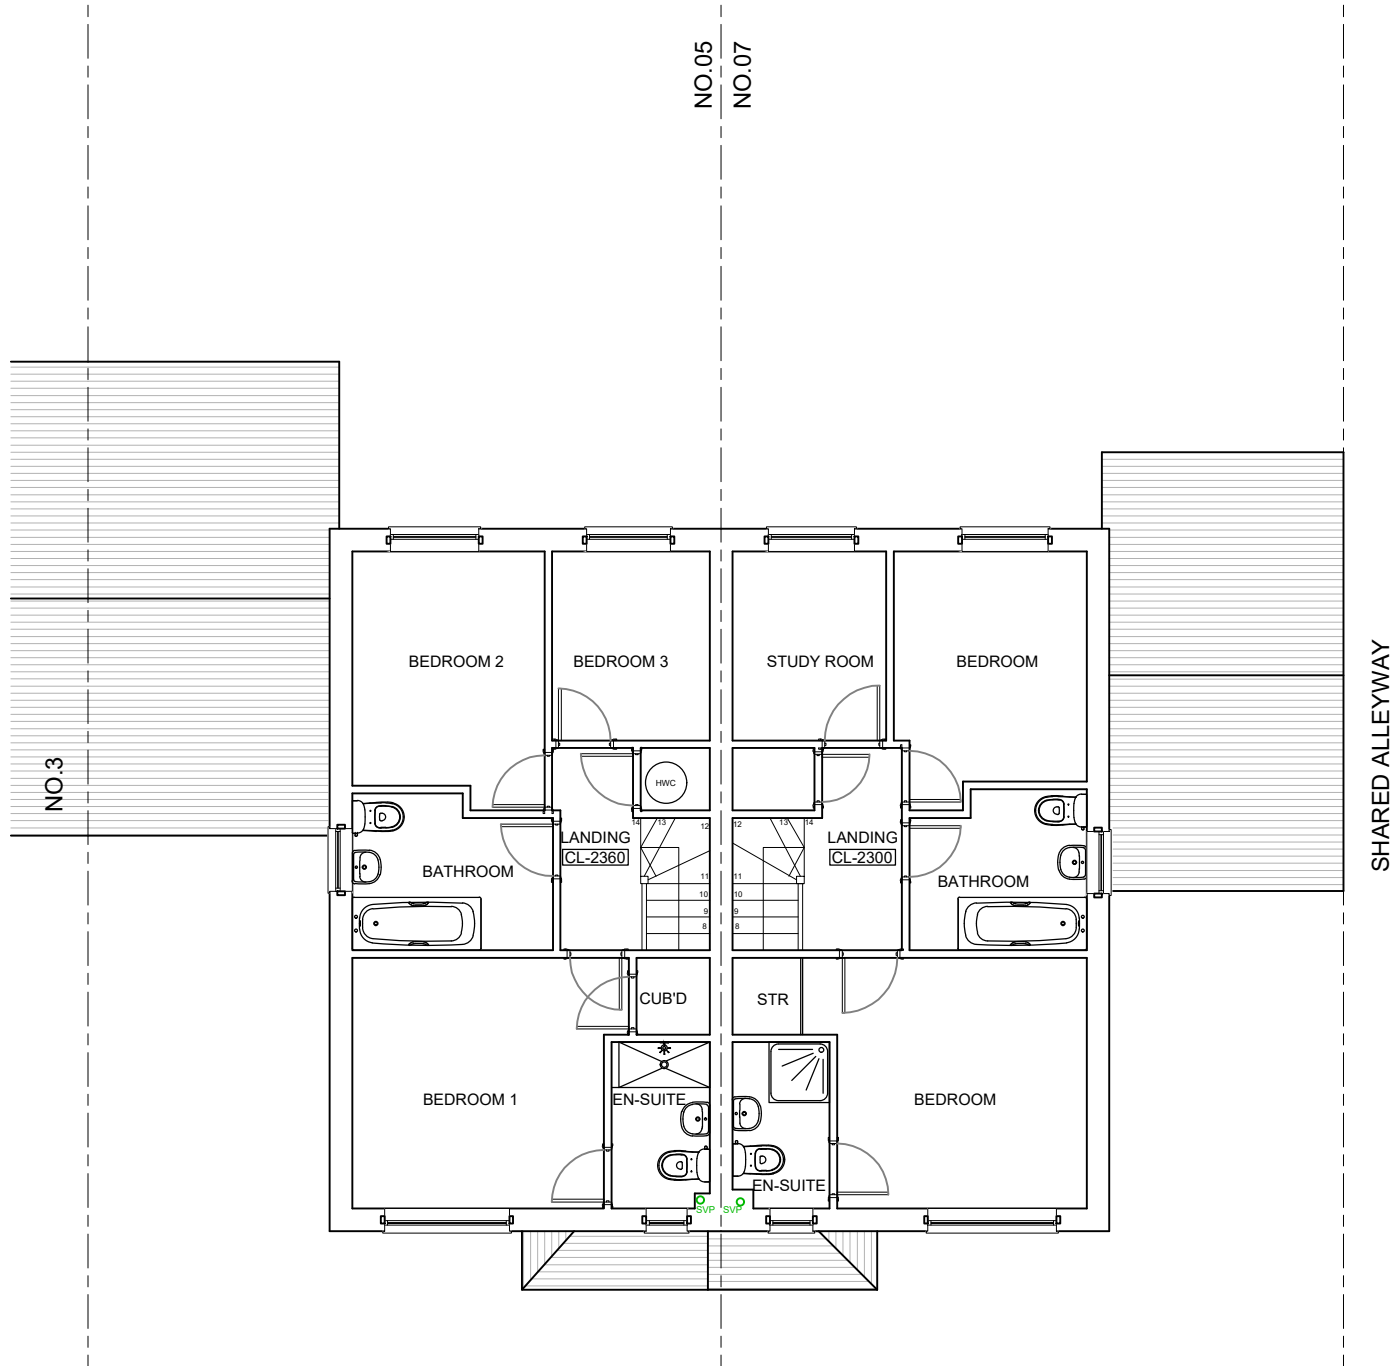

EXISTING FIRST FLOOR PLAN
SCALE 1:100

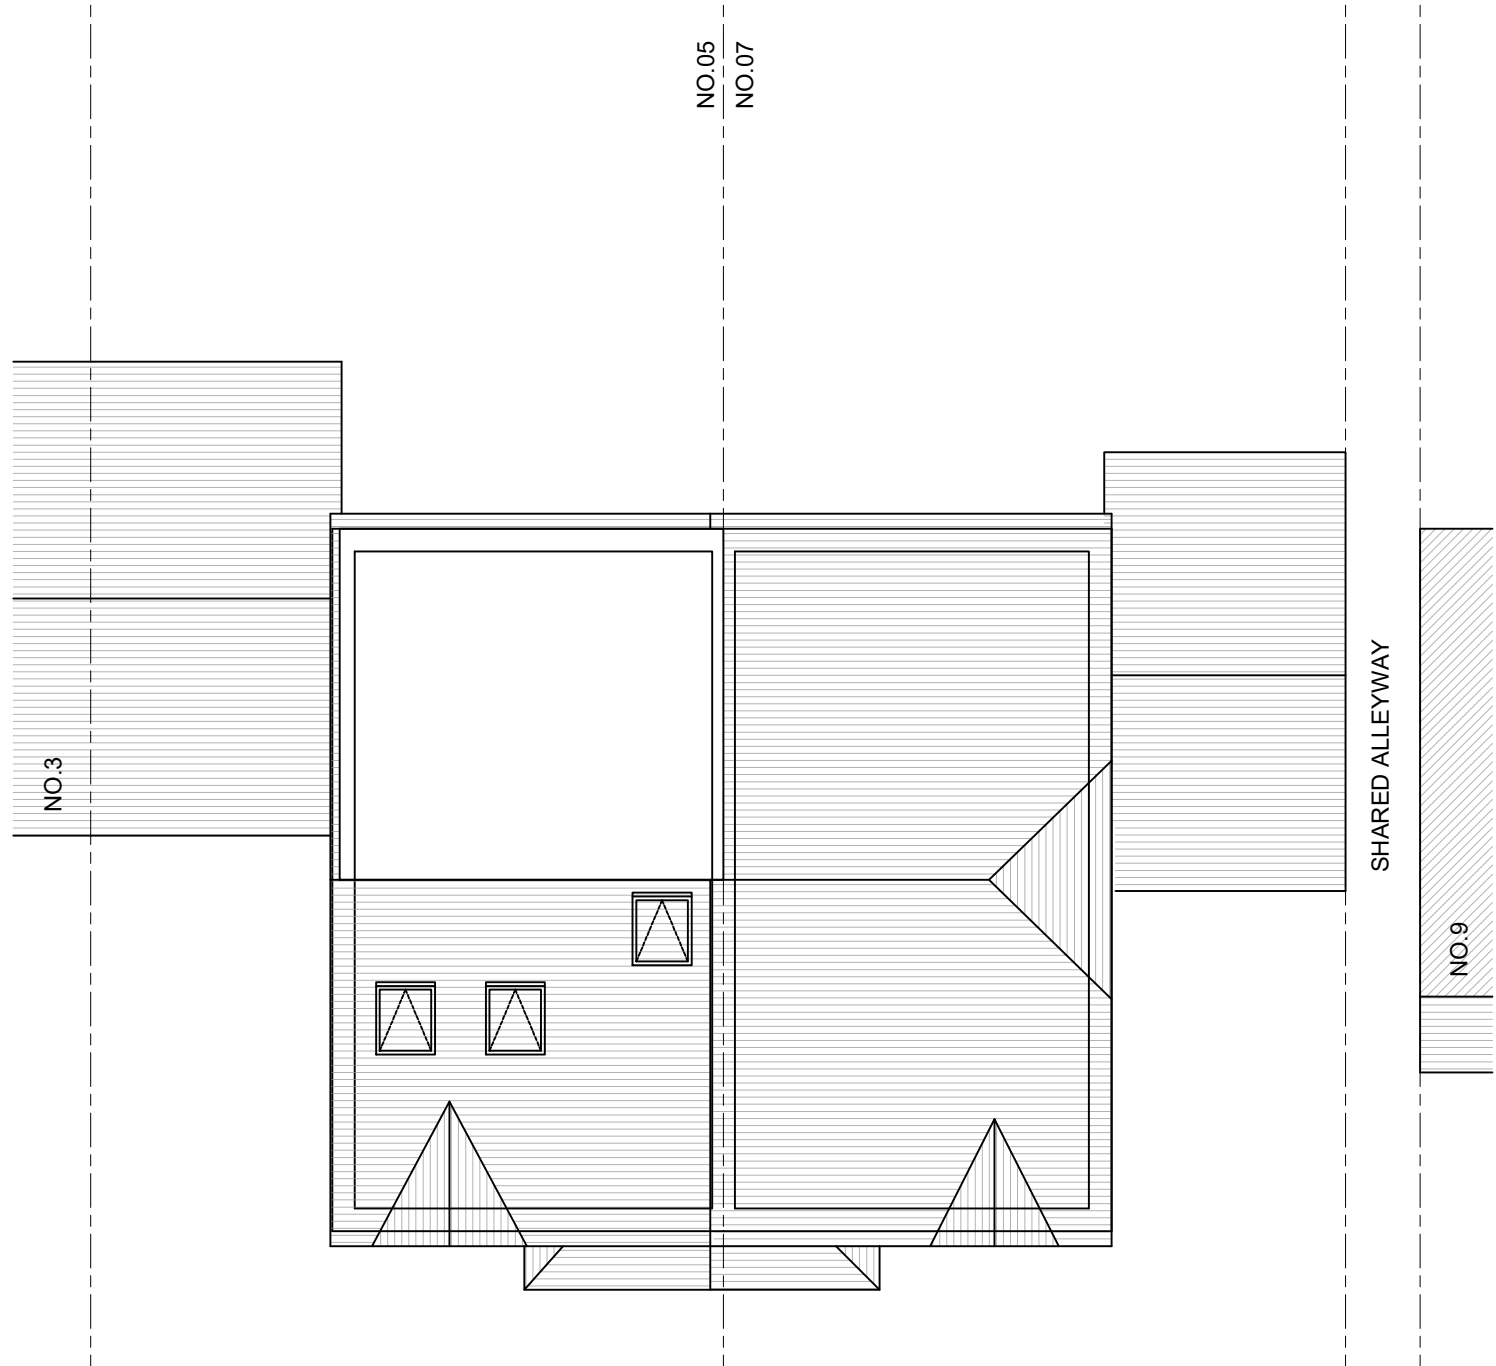

EXISTING ROOF PLAN
SCALE 1:100

DO NOT SCALE OFF THIS DRAWING
ALL DIMENSIONS TO BE CHECKED ON SITE
ANY DISCREPANCIES TO BE REPORTED TO
THE MANU DESIGN LIMITED ASAP

ALL STRUCTURAL DETAILS TO ENGINEER'S
DETAILS

Rev.	Date	Comment

Site Address: 5 & 7 Theodora Way,
Pinner
HA5 2RA

Project Title: Single storey rear extension

Date: 16.04.24

Scale: 1:100 @ A1

Drawn: LV Rev:

Drawing No: 5-7TW/500

Drawing Title: Existing floor plans and
elevations



manu design limited
24 chapman crescent
Pinner, HA5 0TE
mobile :+44(0)7964350336
email:info@manudesign.co.uk