

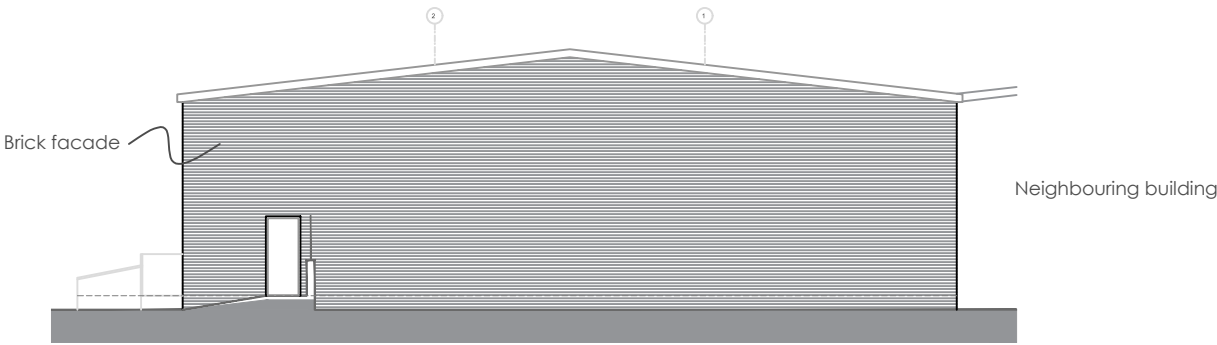



EXISTING GROUND FLOOR PLAN

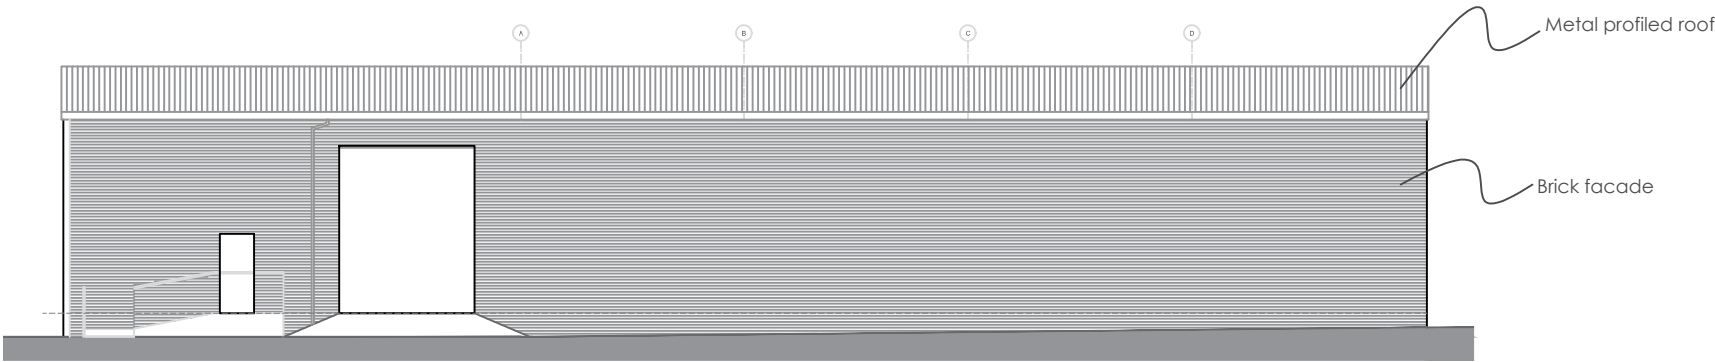

COLE GORNALL CROSS ARCHITECTS 15 WOODHALL PARK CRESENT EAST PUDSEY, LEEDS, LS28 7HG 077866 34314	PROJECT PROPOSED WORKS AT UNIT 508, STONES CLOSE, WEST DRAYTON, UB7 8JU	TITLE EXISTING PLANS		SCALE 1:200@A3		JOB No. 2322	DWG No. A(PL)-01	REV.	DATE	DESC.
		STAGE PLANNING		DRAWN MC	CHECK. MC	DATE 03.2024				

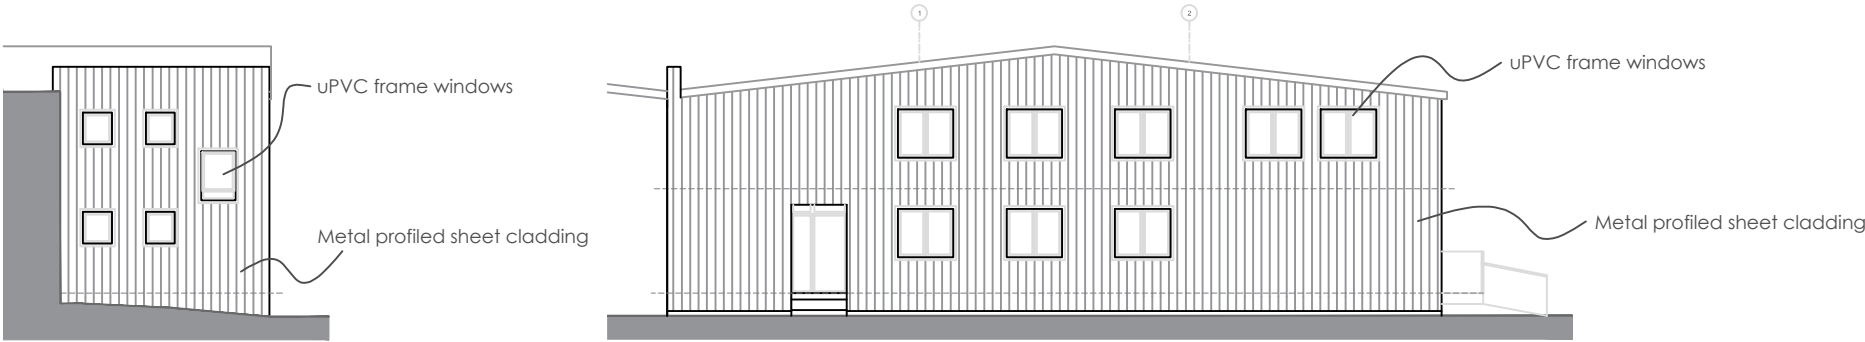


COLE GORNALL CROSS ARCHITECTS 15 WOODHALL PARK CRESENT EAST PUDSEY, LEEDS, LS28 7HG 077866 34314	PROJECT PROPOSED WORKS AT UNIT 508, STONES CLOSE, WEST DRAYTON, UB7 8JU	TITLE EXISTING ELEVATIONS		SCALE 1:200@A3		JOB No. 2322	DWG No. A(PL)-02	REV.	DATE	DESC.
		STAGE PLANNING		DRAWN MC	CHECK MC	DATE 03.2024				

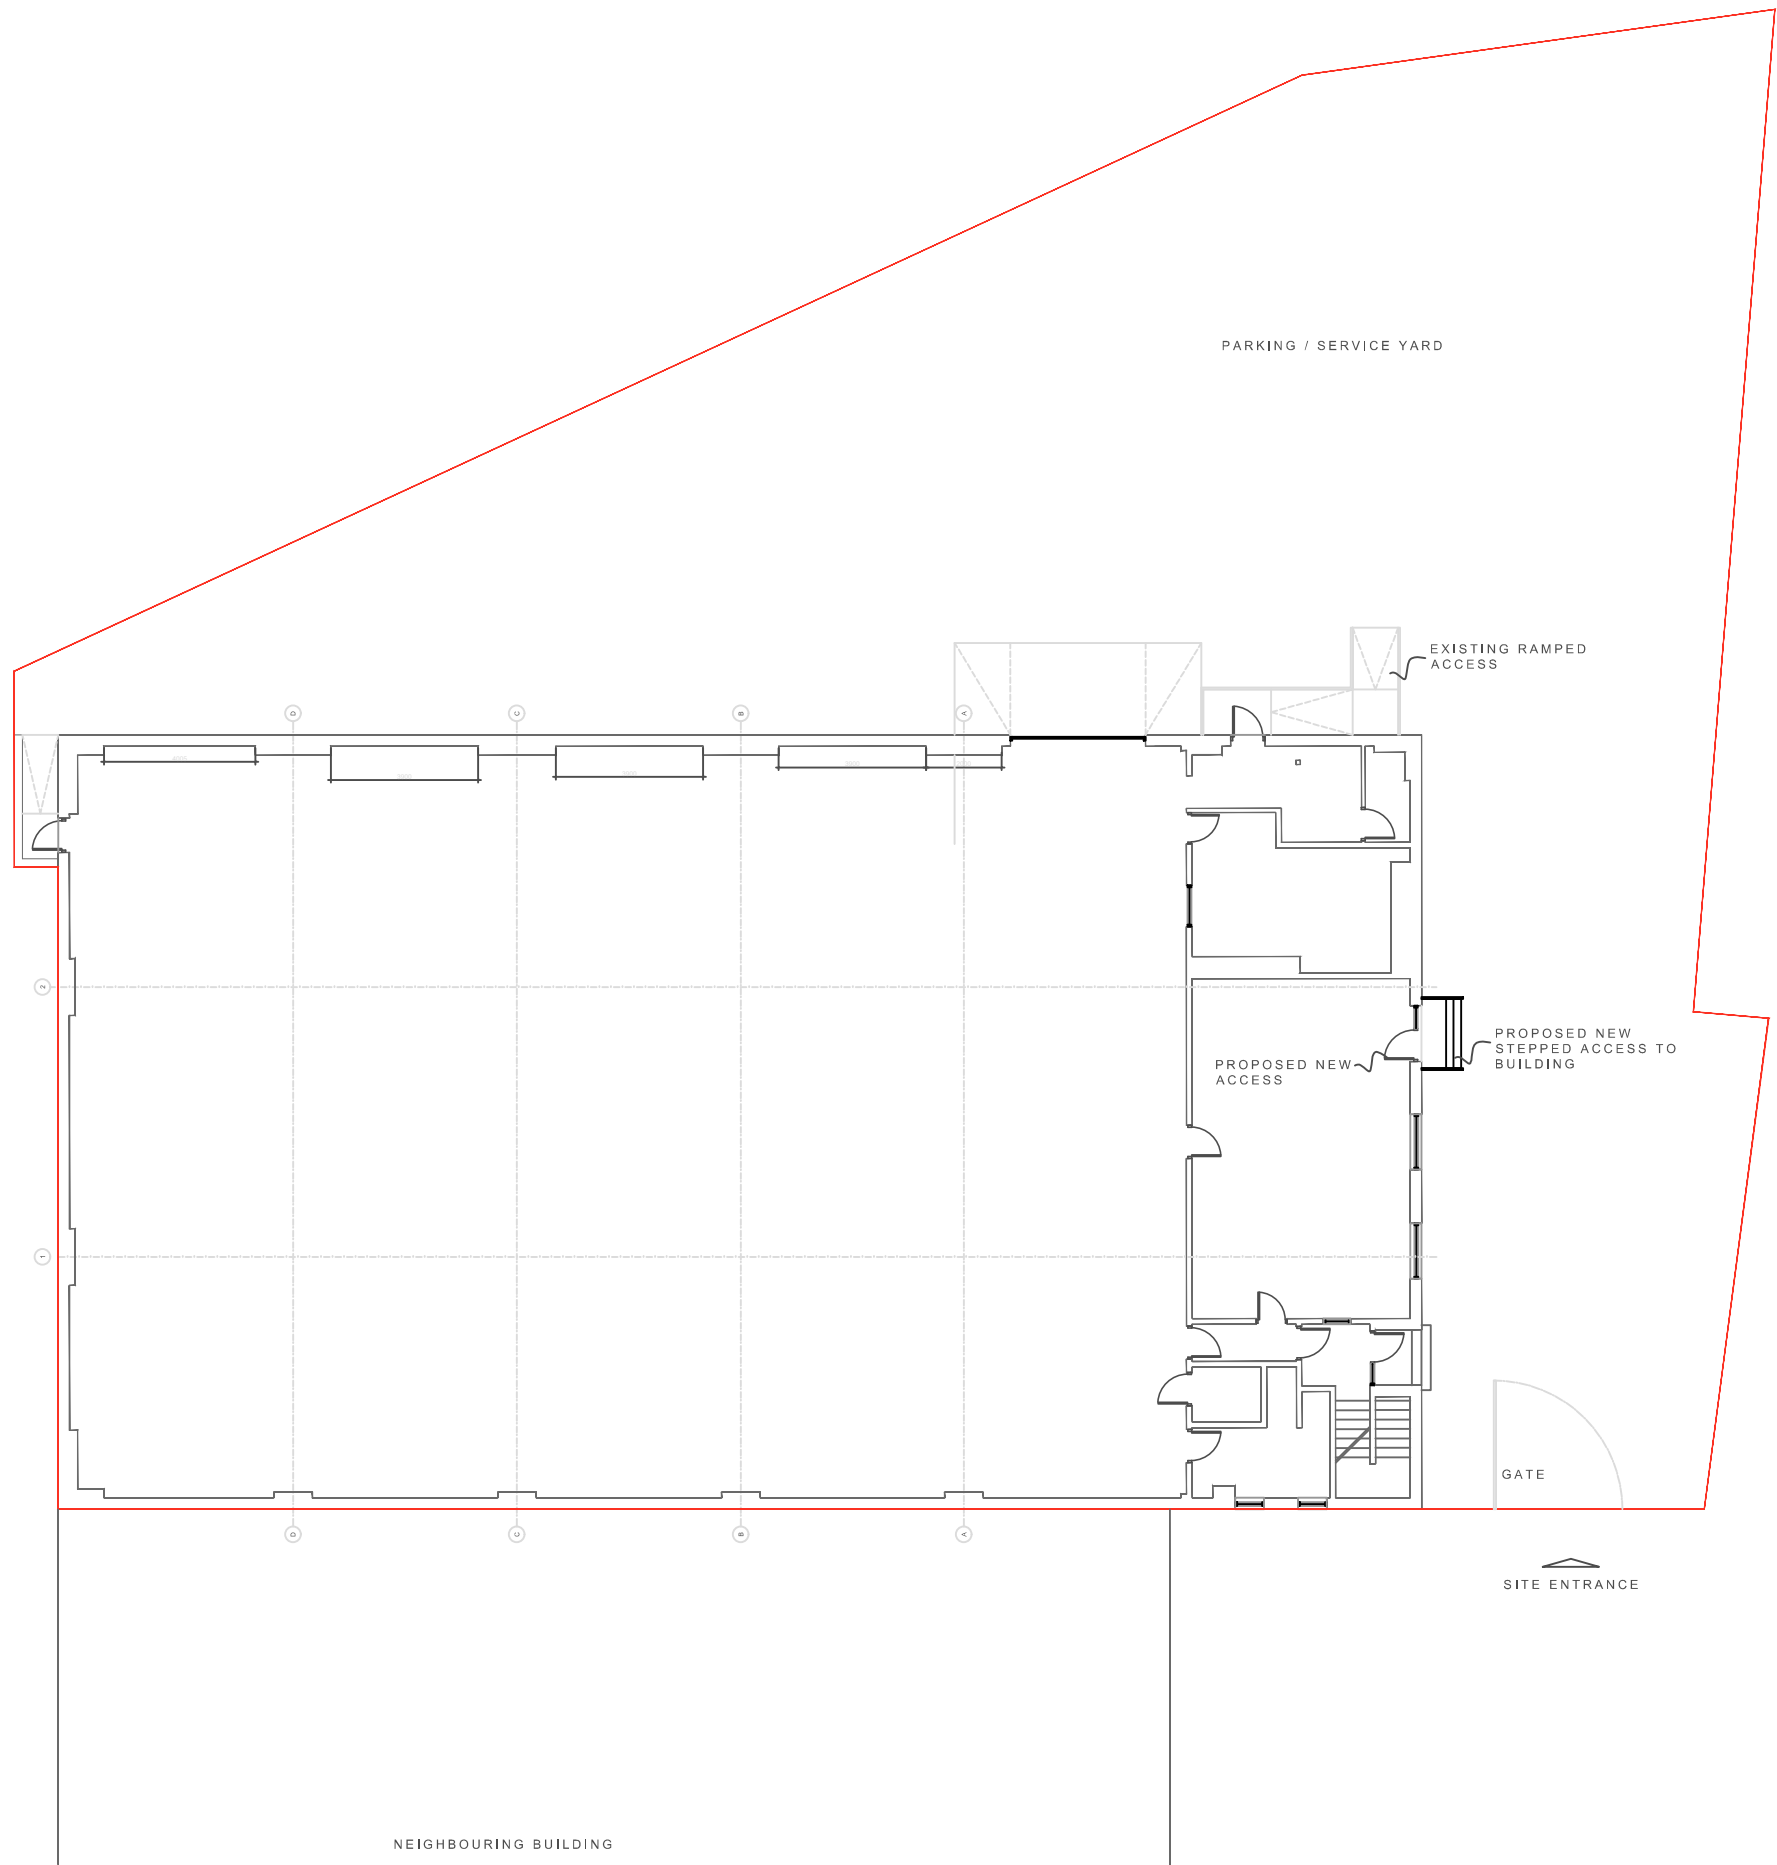


PROPOSED GROUND FLOOR PLAN



COLE GORNALL CROSS ARCHITECTS 15 WOODHALL PARK CRESENT EAST PUDSEY, LEEDS, LS28 7HG 077866 34314	PROJECT PROPOSED WORKS AT UNIT 508, STONES CLOSE, WEST DRAYTON, UB7 8JU	TITLE PROPOSED PLANS		SCALE 1:200@A3	JOB No. 2322	DWG No. A(PL)-03	REV.	DATE	DESC.
		STAGE PLANNING		DRAWN MC	CHECK. MC	DATE 03.2024			

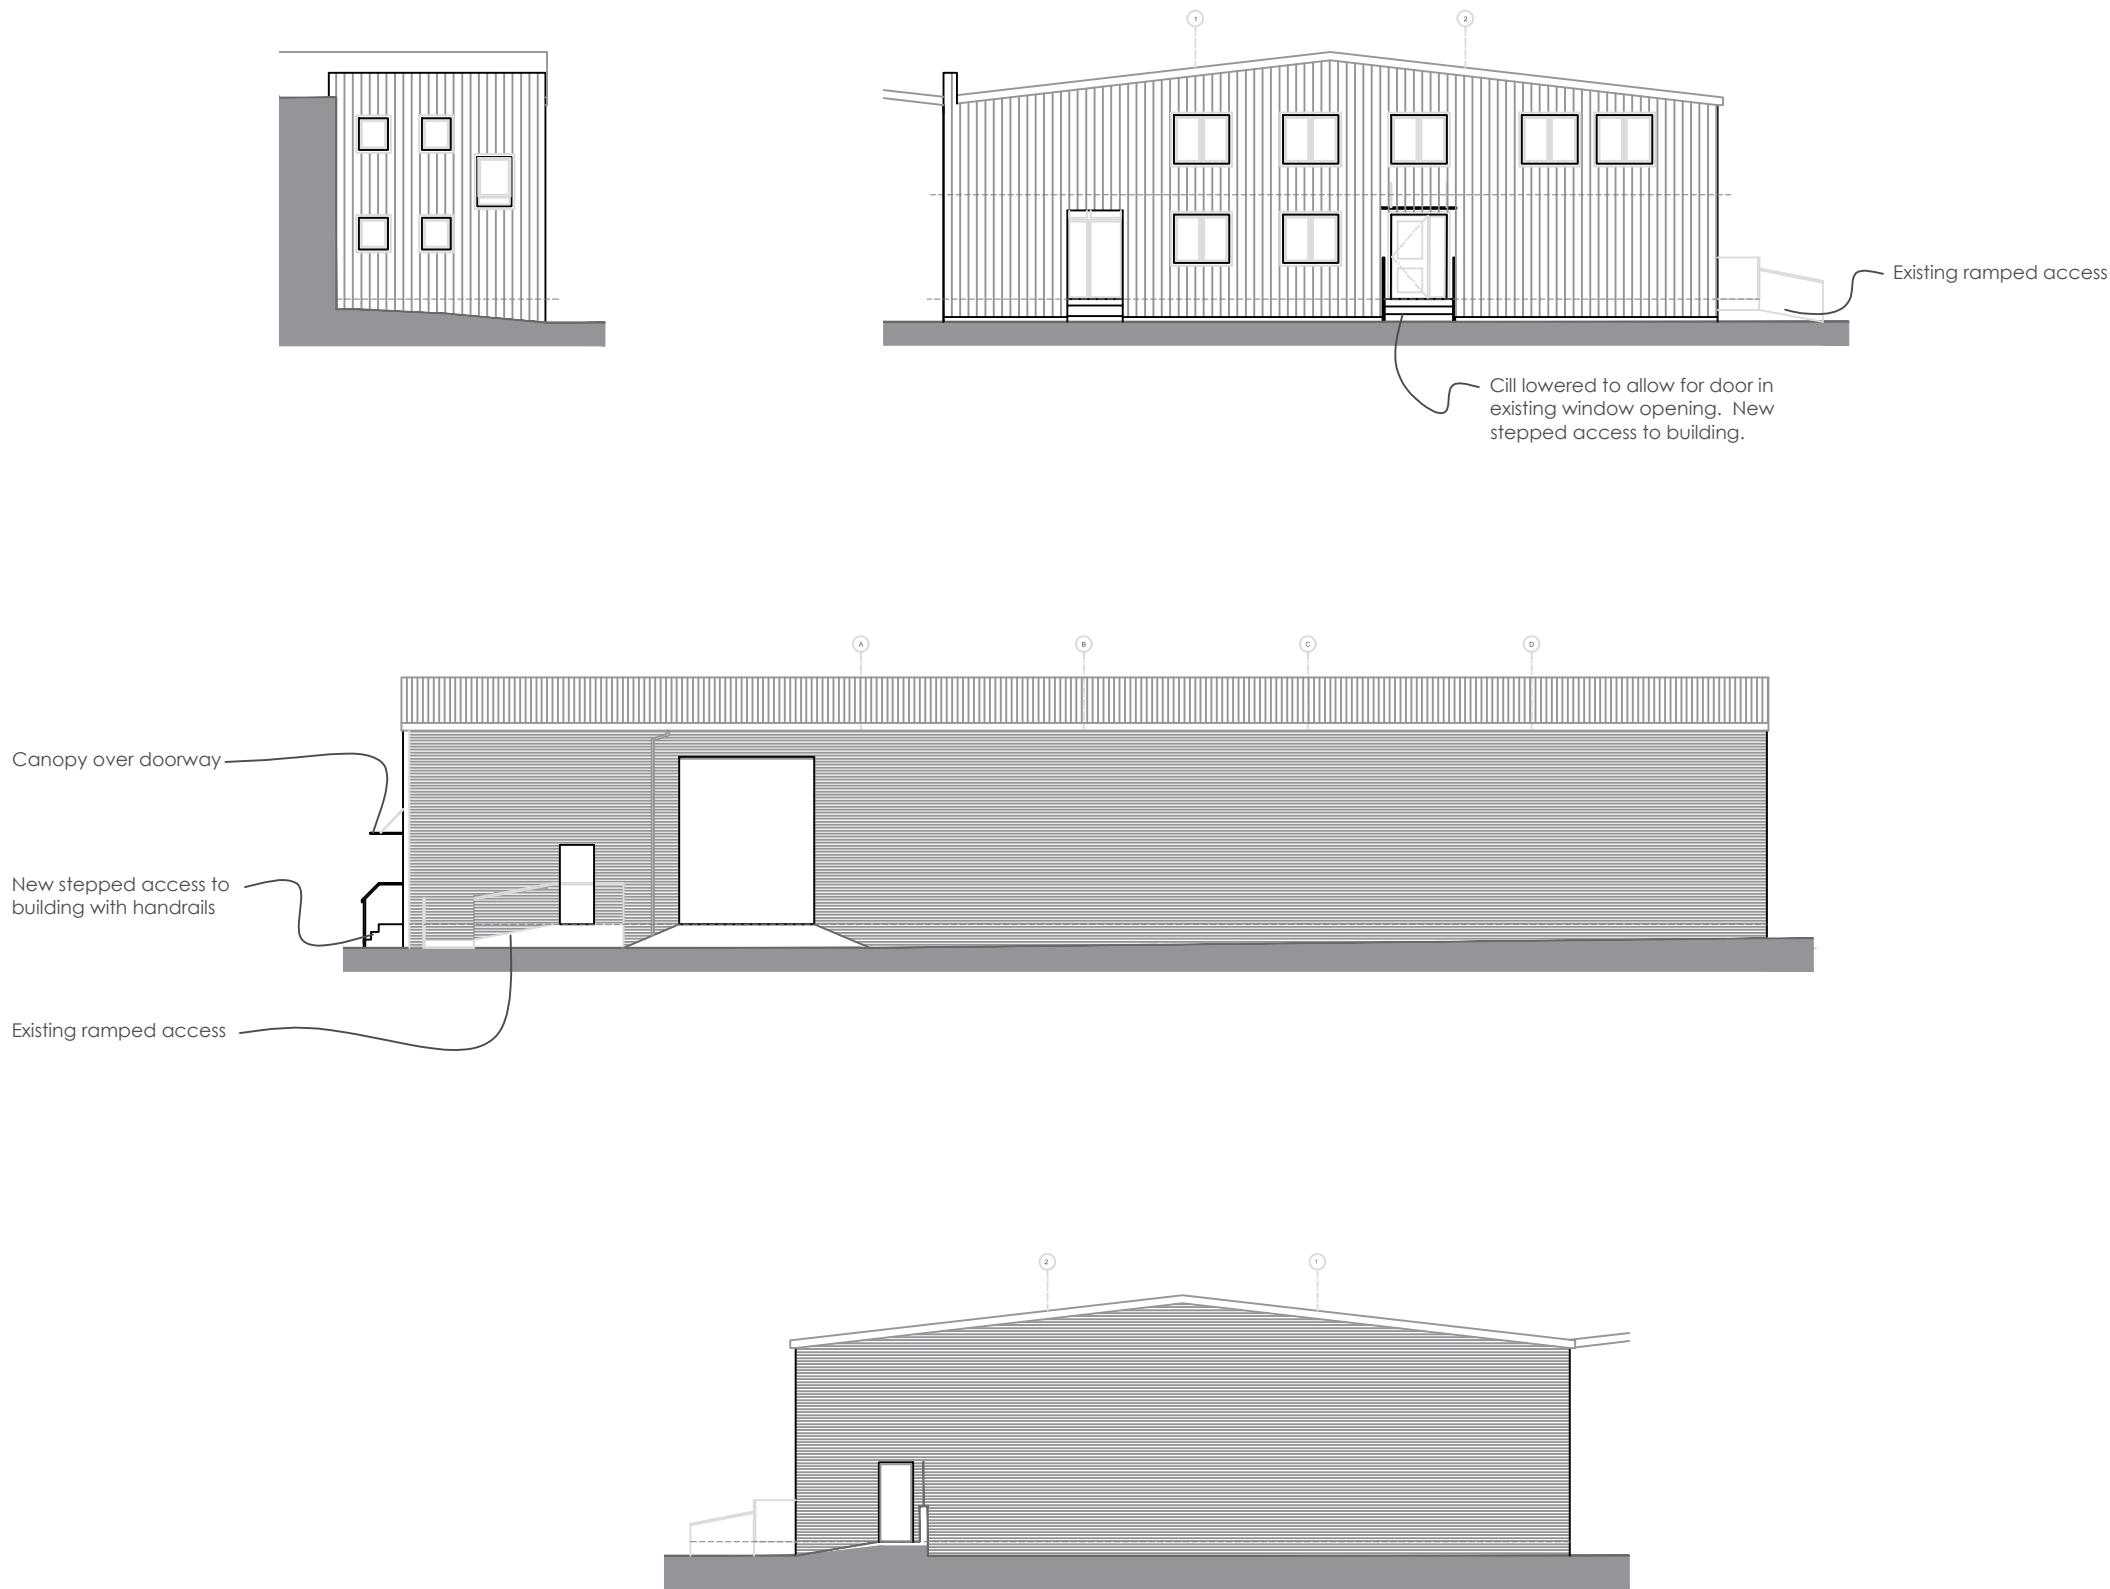

 

PROJECT
PROPOSED WORKS AT UNIT 508, STONES CLOSE, WEST DRAYTON, UB7 8JU

TITLE	SITE LOCATION PLAN
STAGE	PLANNING

SCALE	
1:1000@A4	
DRAWN	CHECK.
MC	MC

JOB No.	DWG No.
2322	A(PL)-06
DATE	
03.2024	

REV.	DATE	DESC.