




BLOCK PLAN 1:500

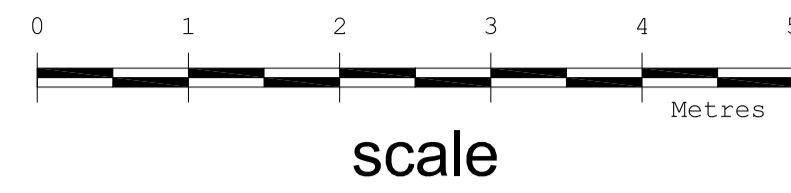


scale




GARAGE


Planning Approval 12799/APP/2004/3121

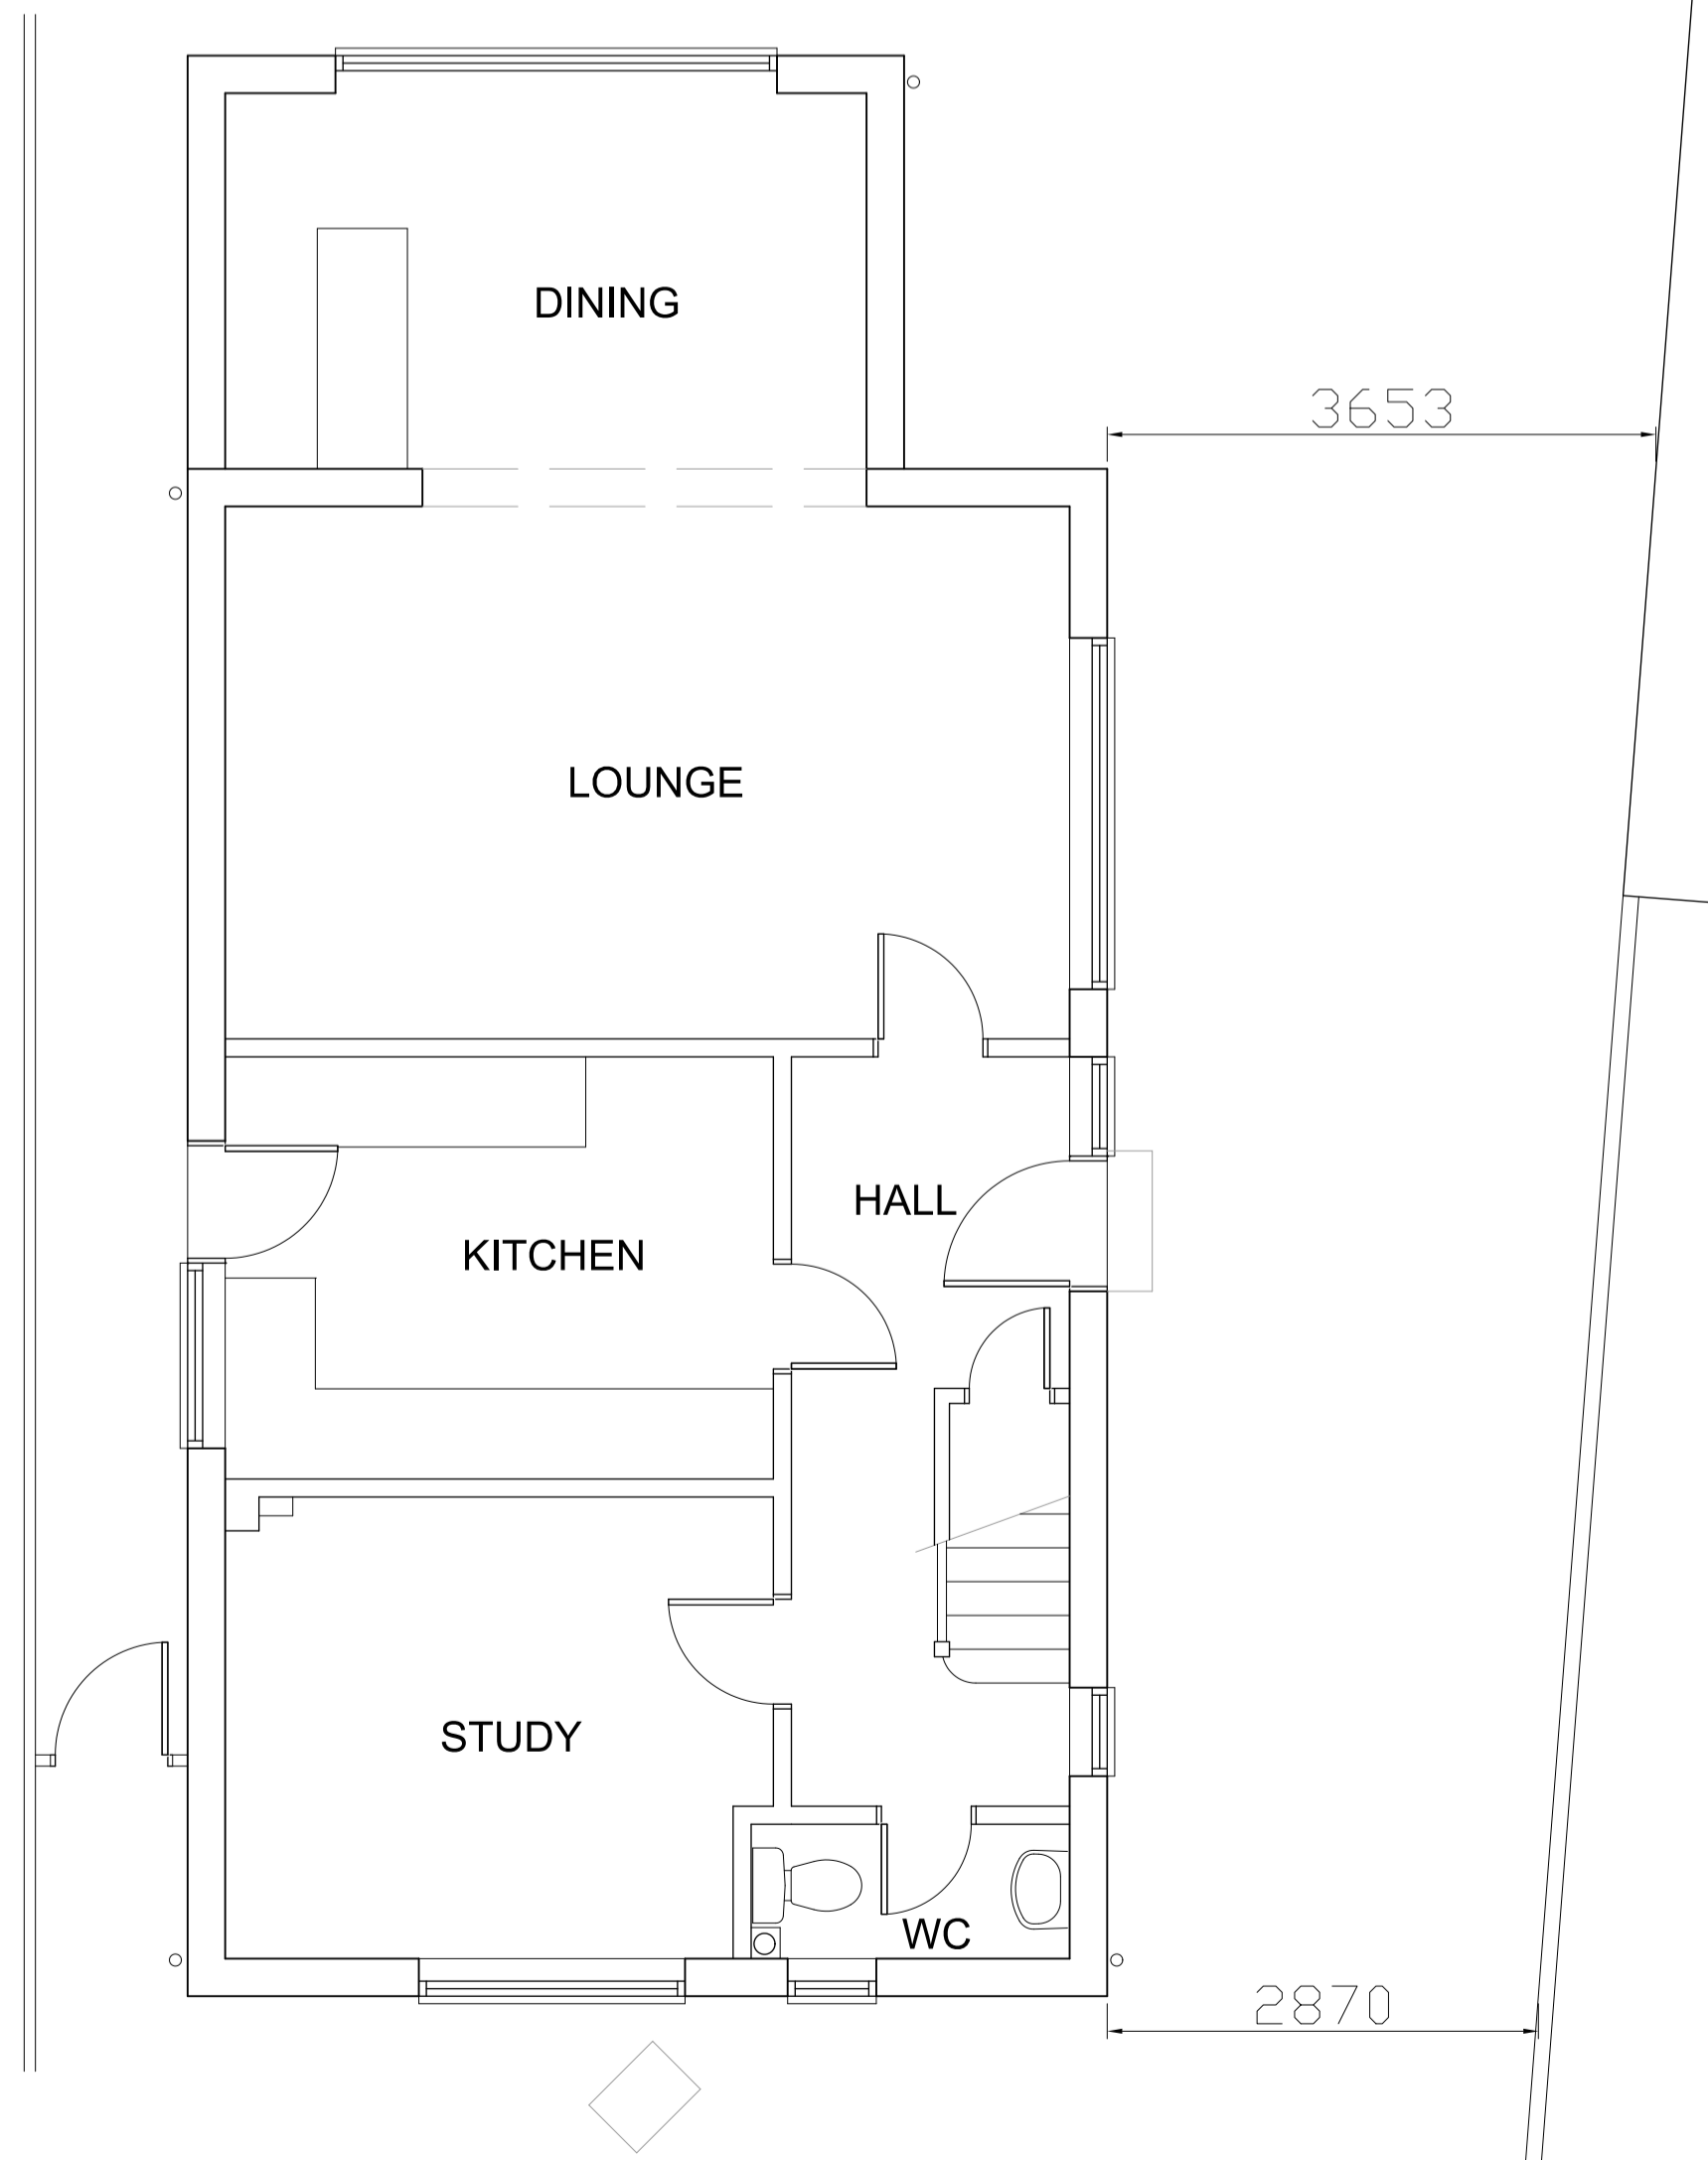


GROUND FLOOR PLAN

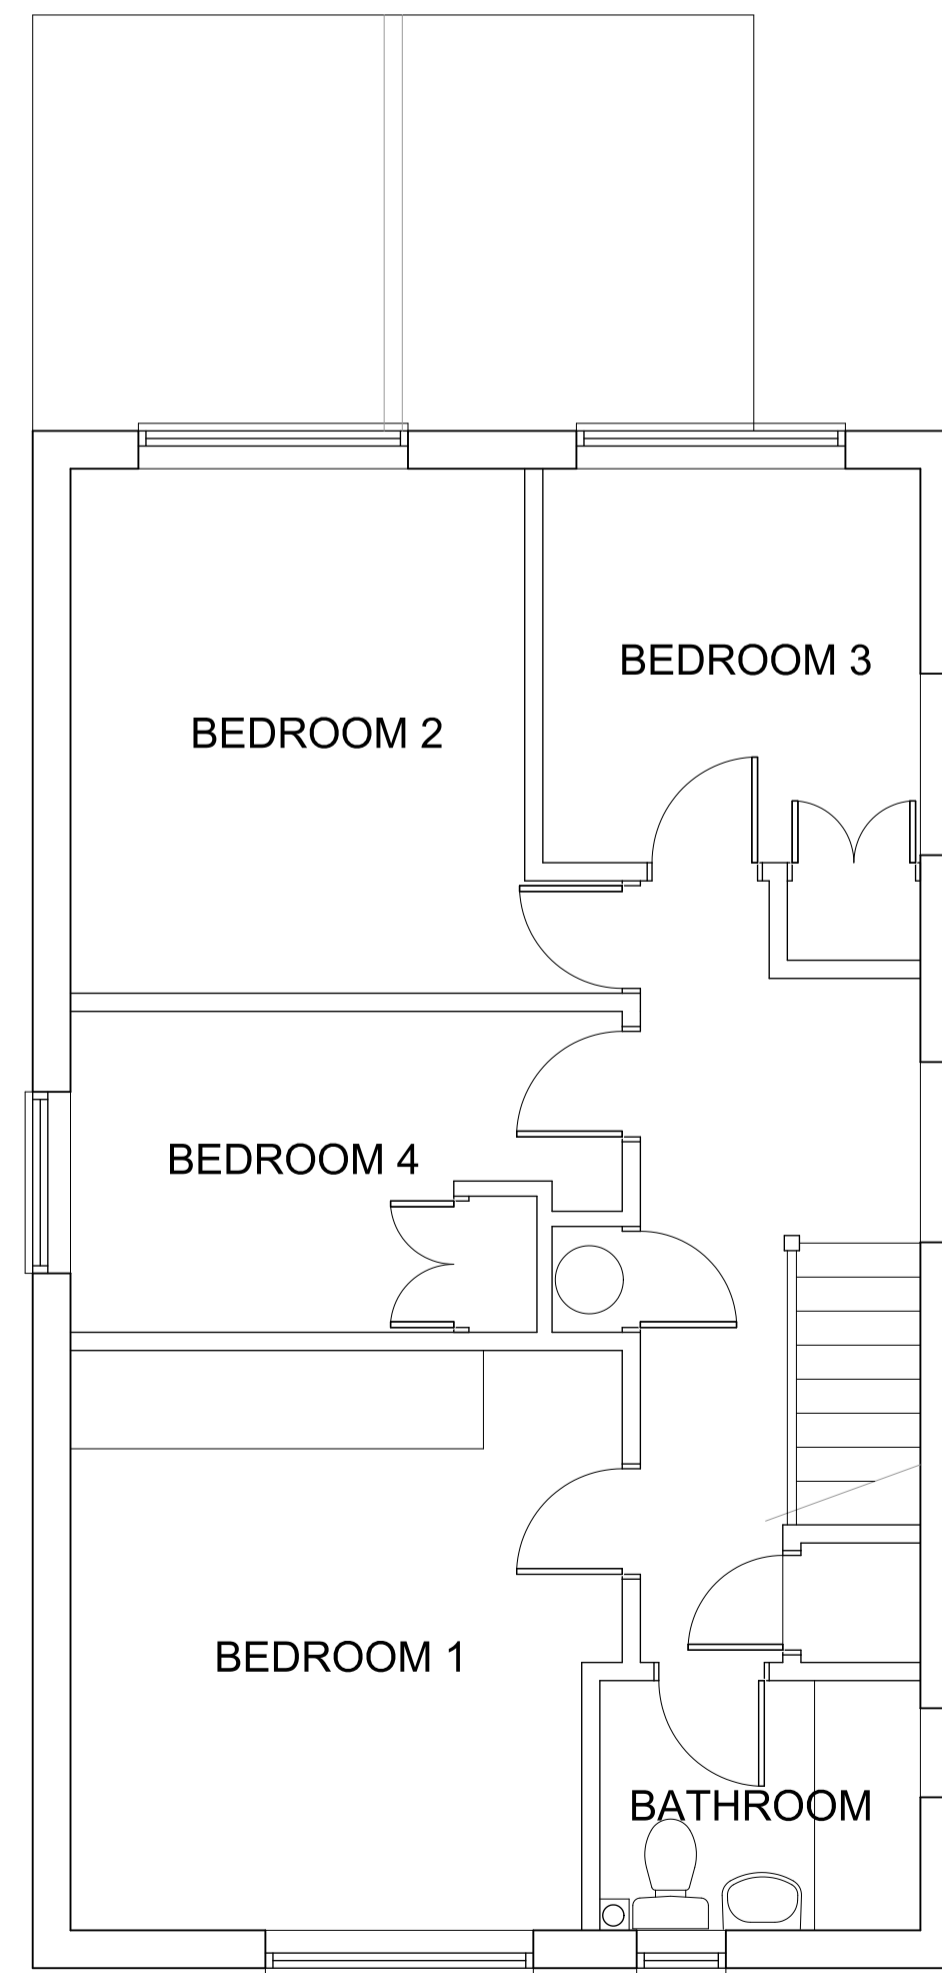


FIRST FLOOR PLAN

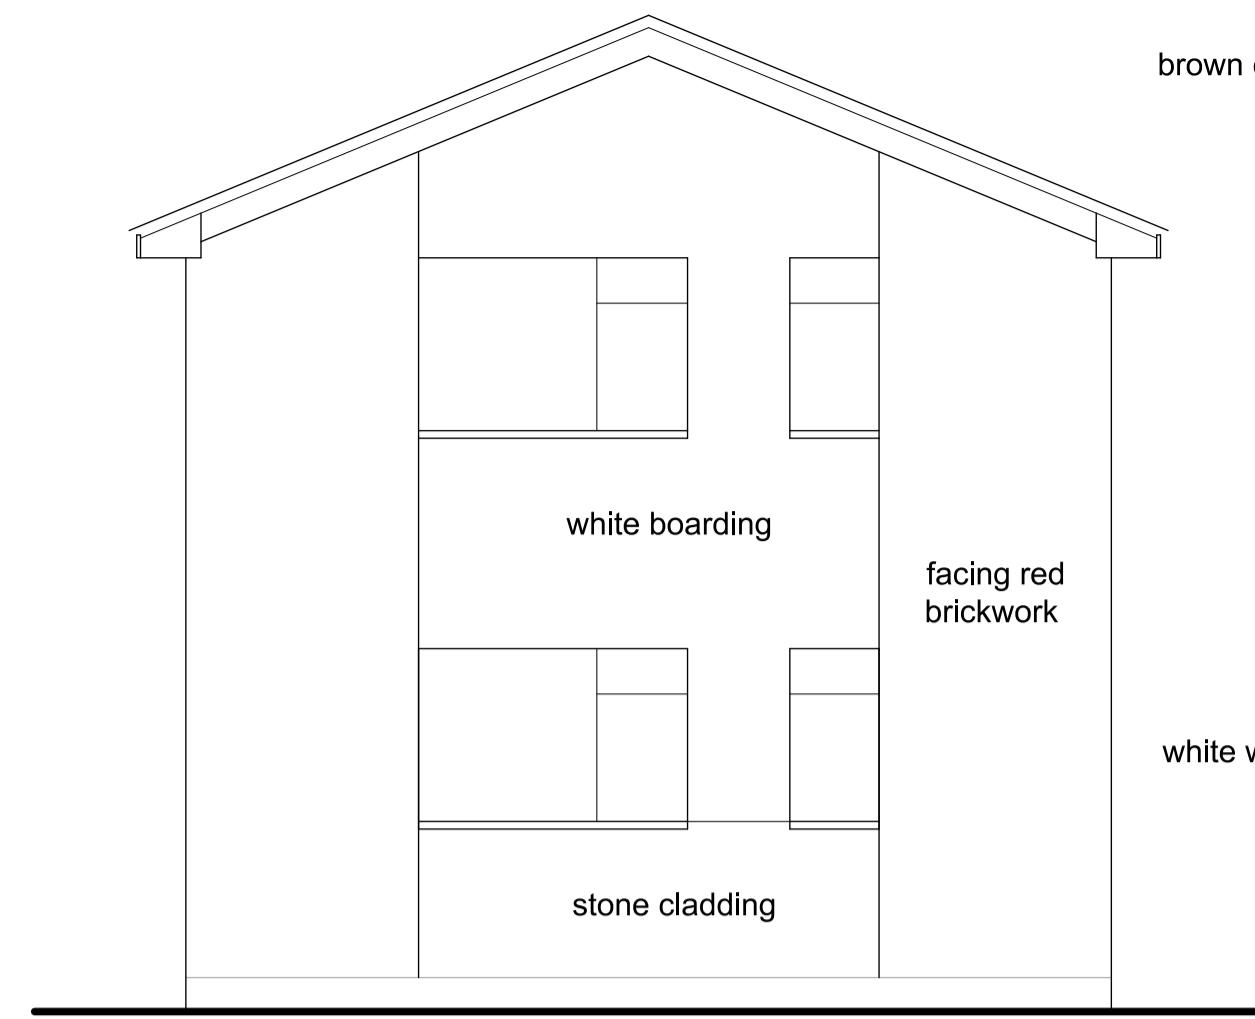


FRONT ELEVATION

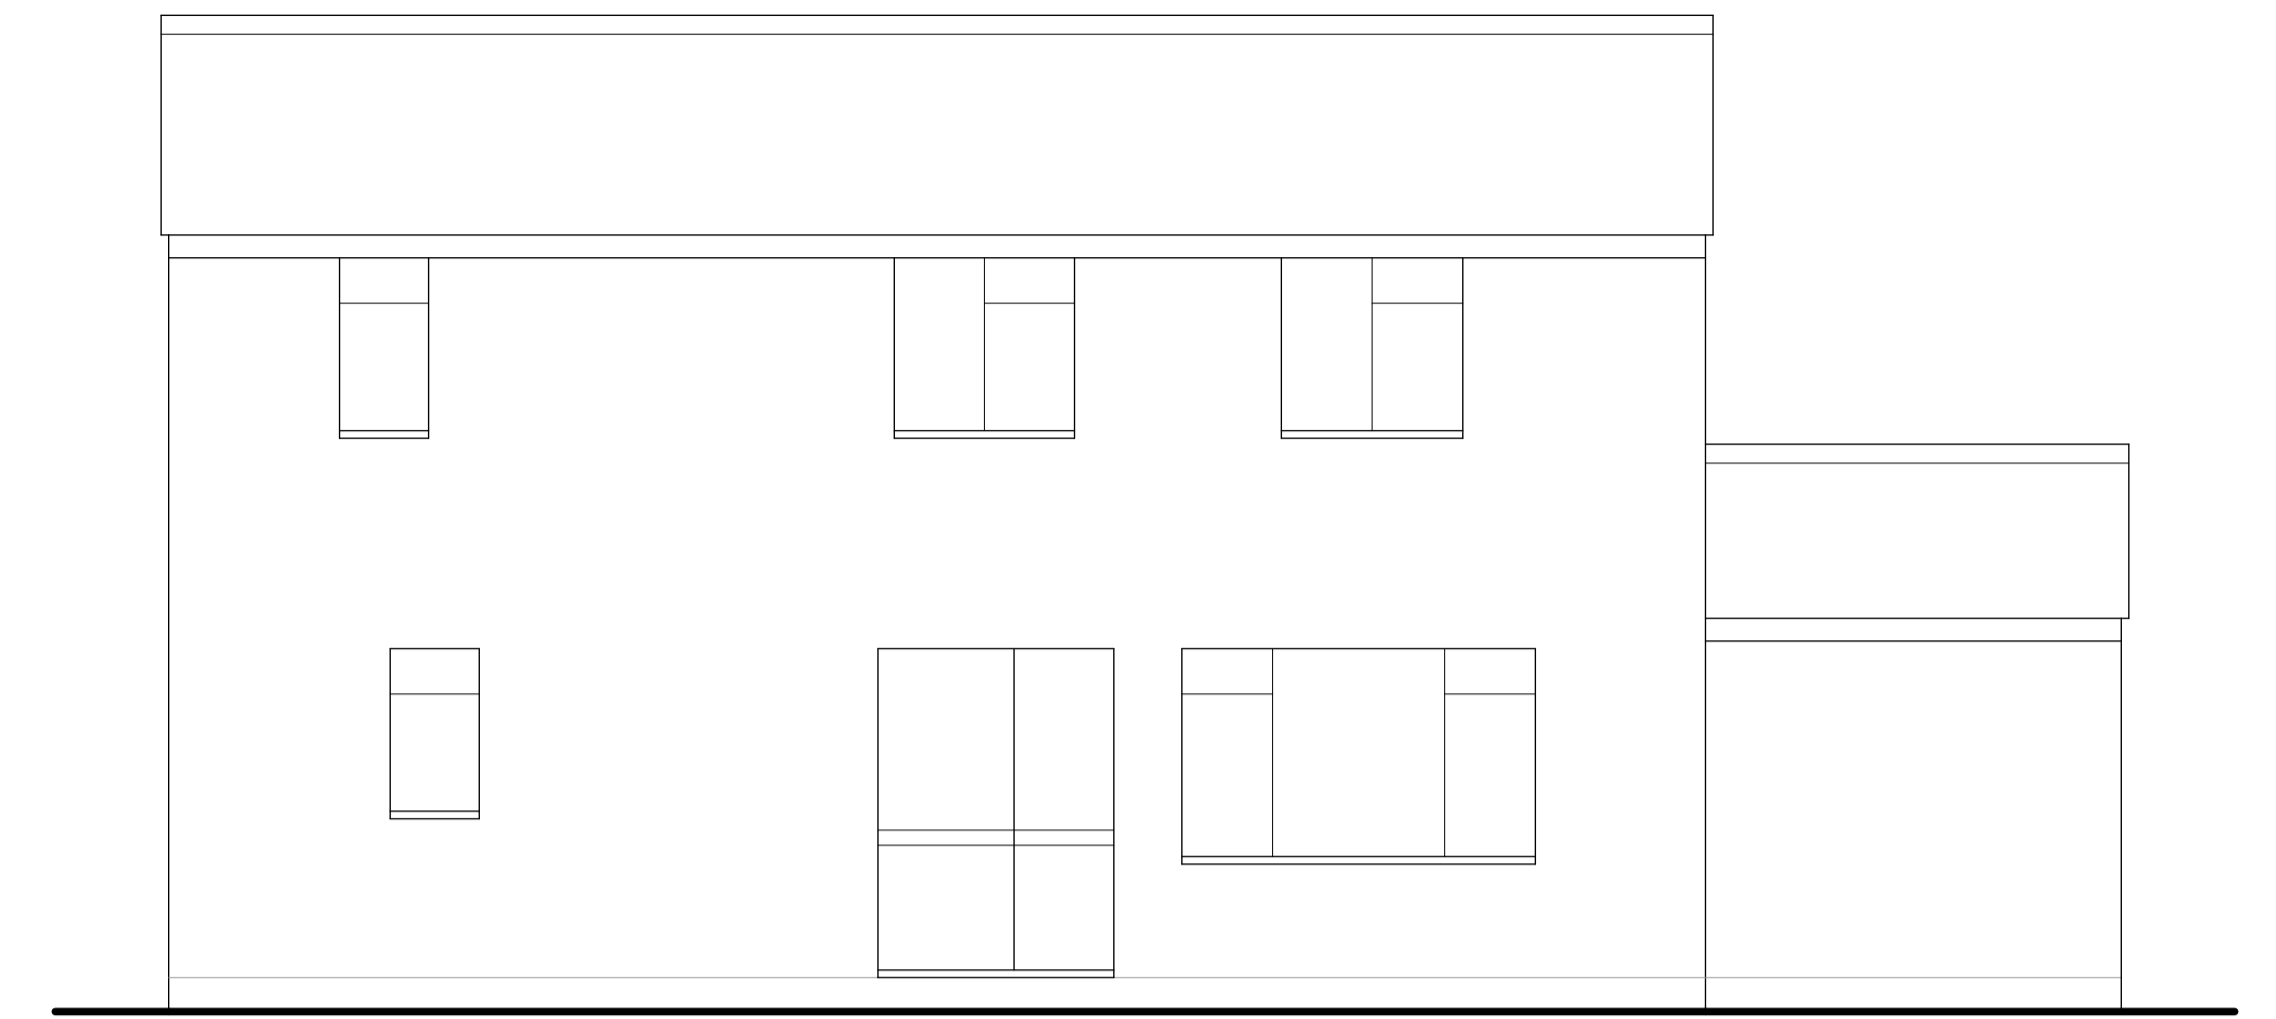

SIDE ELEVATION 1

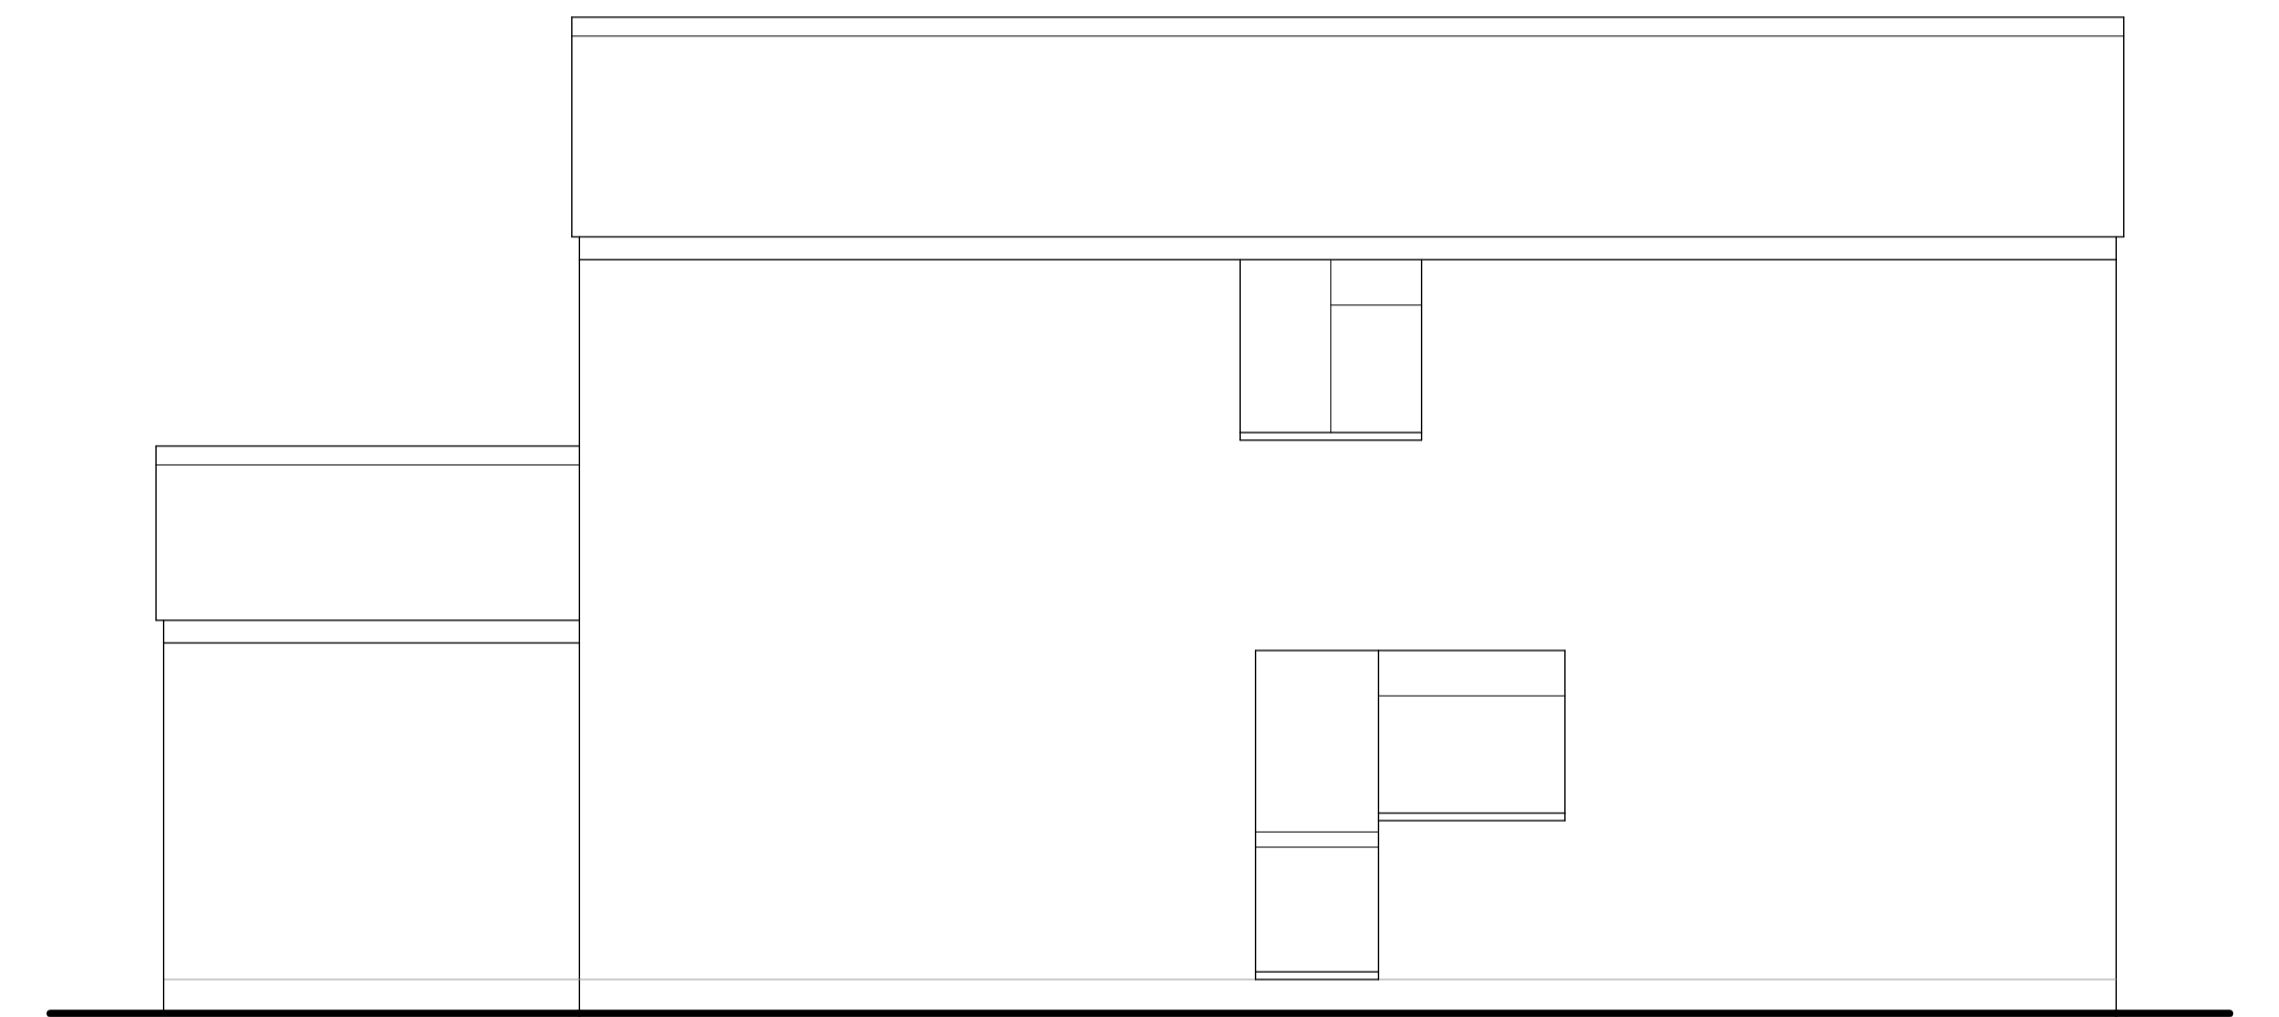

SIDE ELEVATION 2

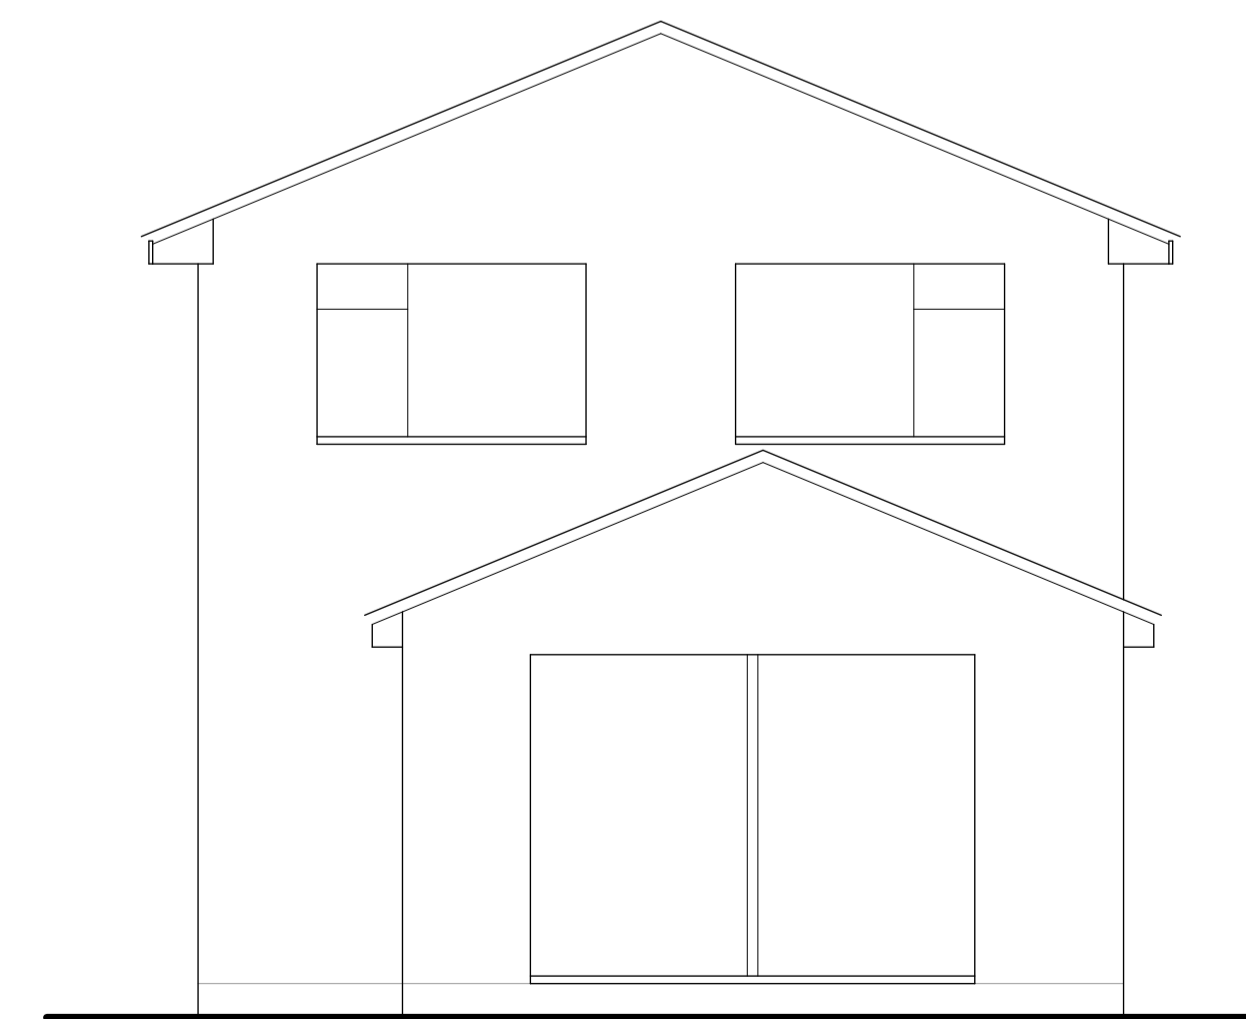

REAR ELEVATION

Revision	Description	Date
This drawing must not be re-issued, loaned or copied without consent of M. Baldwin ©		
<small>www.plansdesigned.co.uk</small> Mark Baldwin (MRIC, MCOB, MCIAT) CHARTERED SURVEYING & ARCHITECTURAL CONSULTANT Telephone : 01895 254456		
Client: Mr. & Mrs. M. Naseem.		
Project: 242 LONG LANE, HILLINGDON UB10 9PB.		
Description: EXISTING PLANS & ELEVATIONS.		
Scale: 1:50 @A1	Date: Mar 24	
Project No: MB / 4167 / 2	Rev. -	