



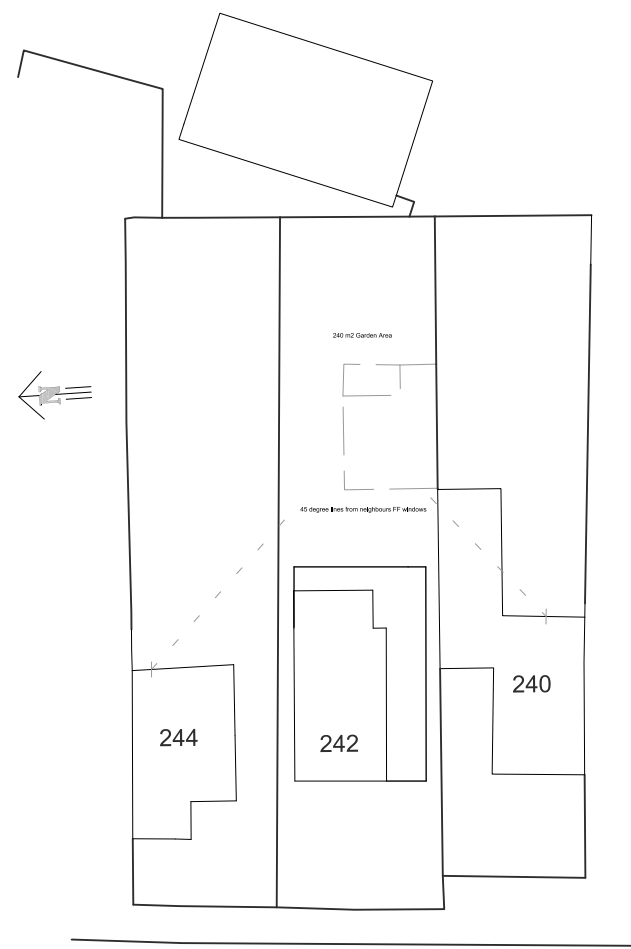


BLOCK PLAN 1:500

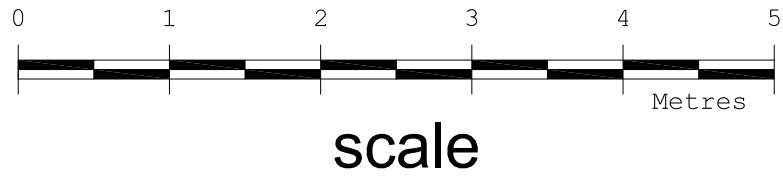


GARAGE removed


Planning Approval 12799/APP/2004/3121

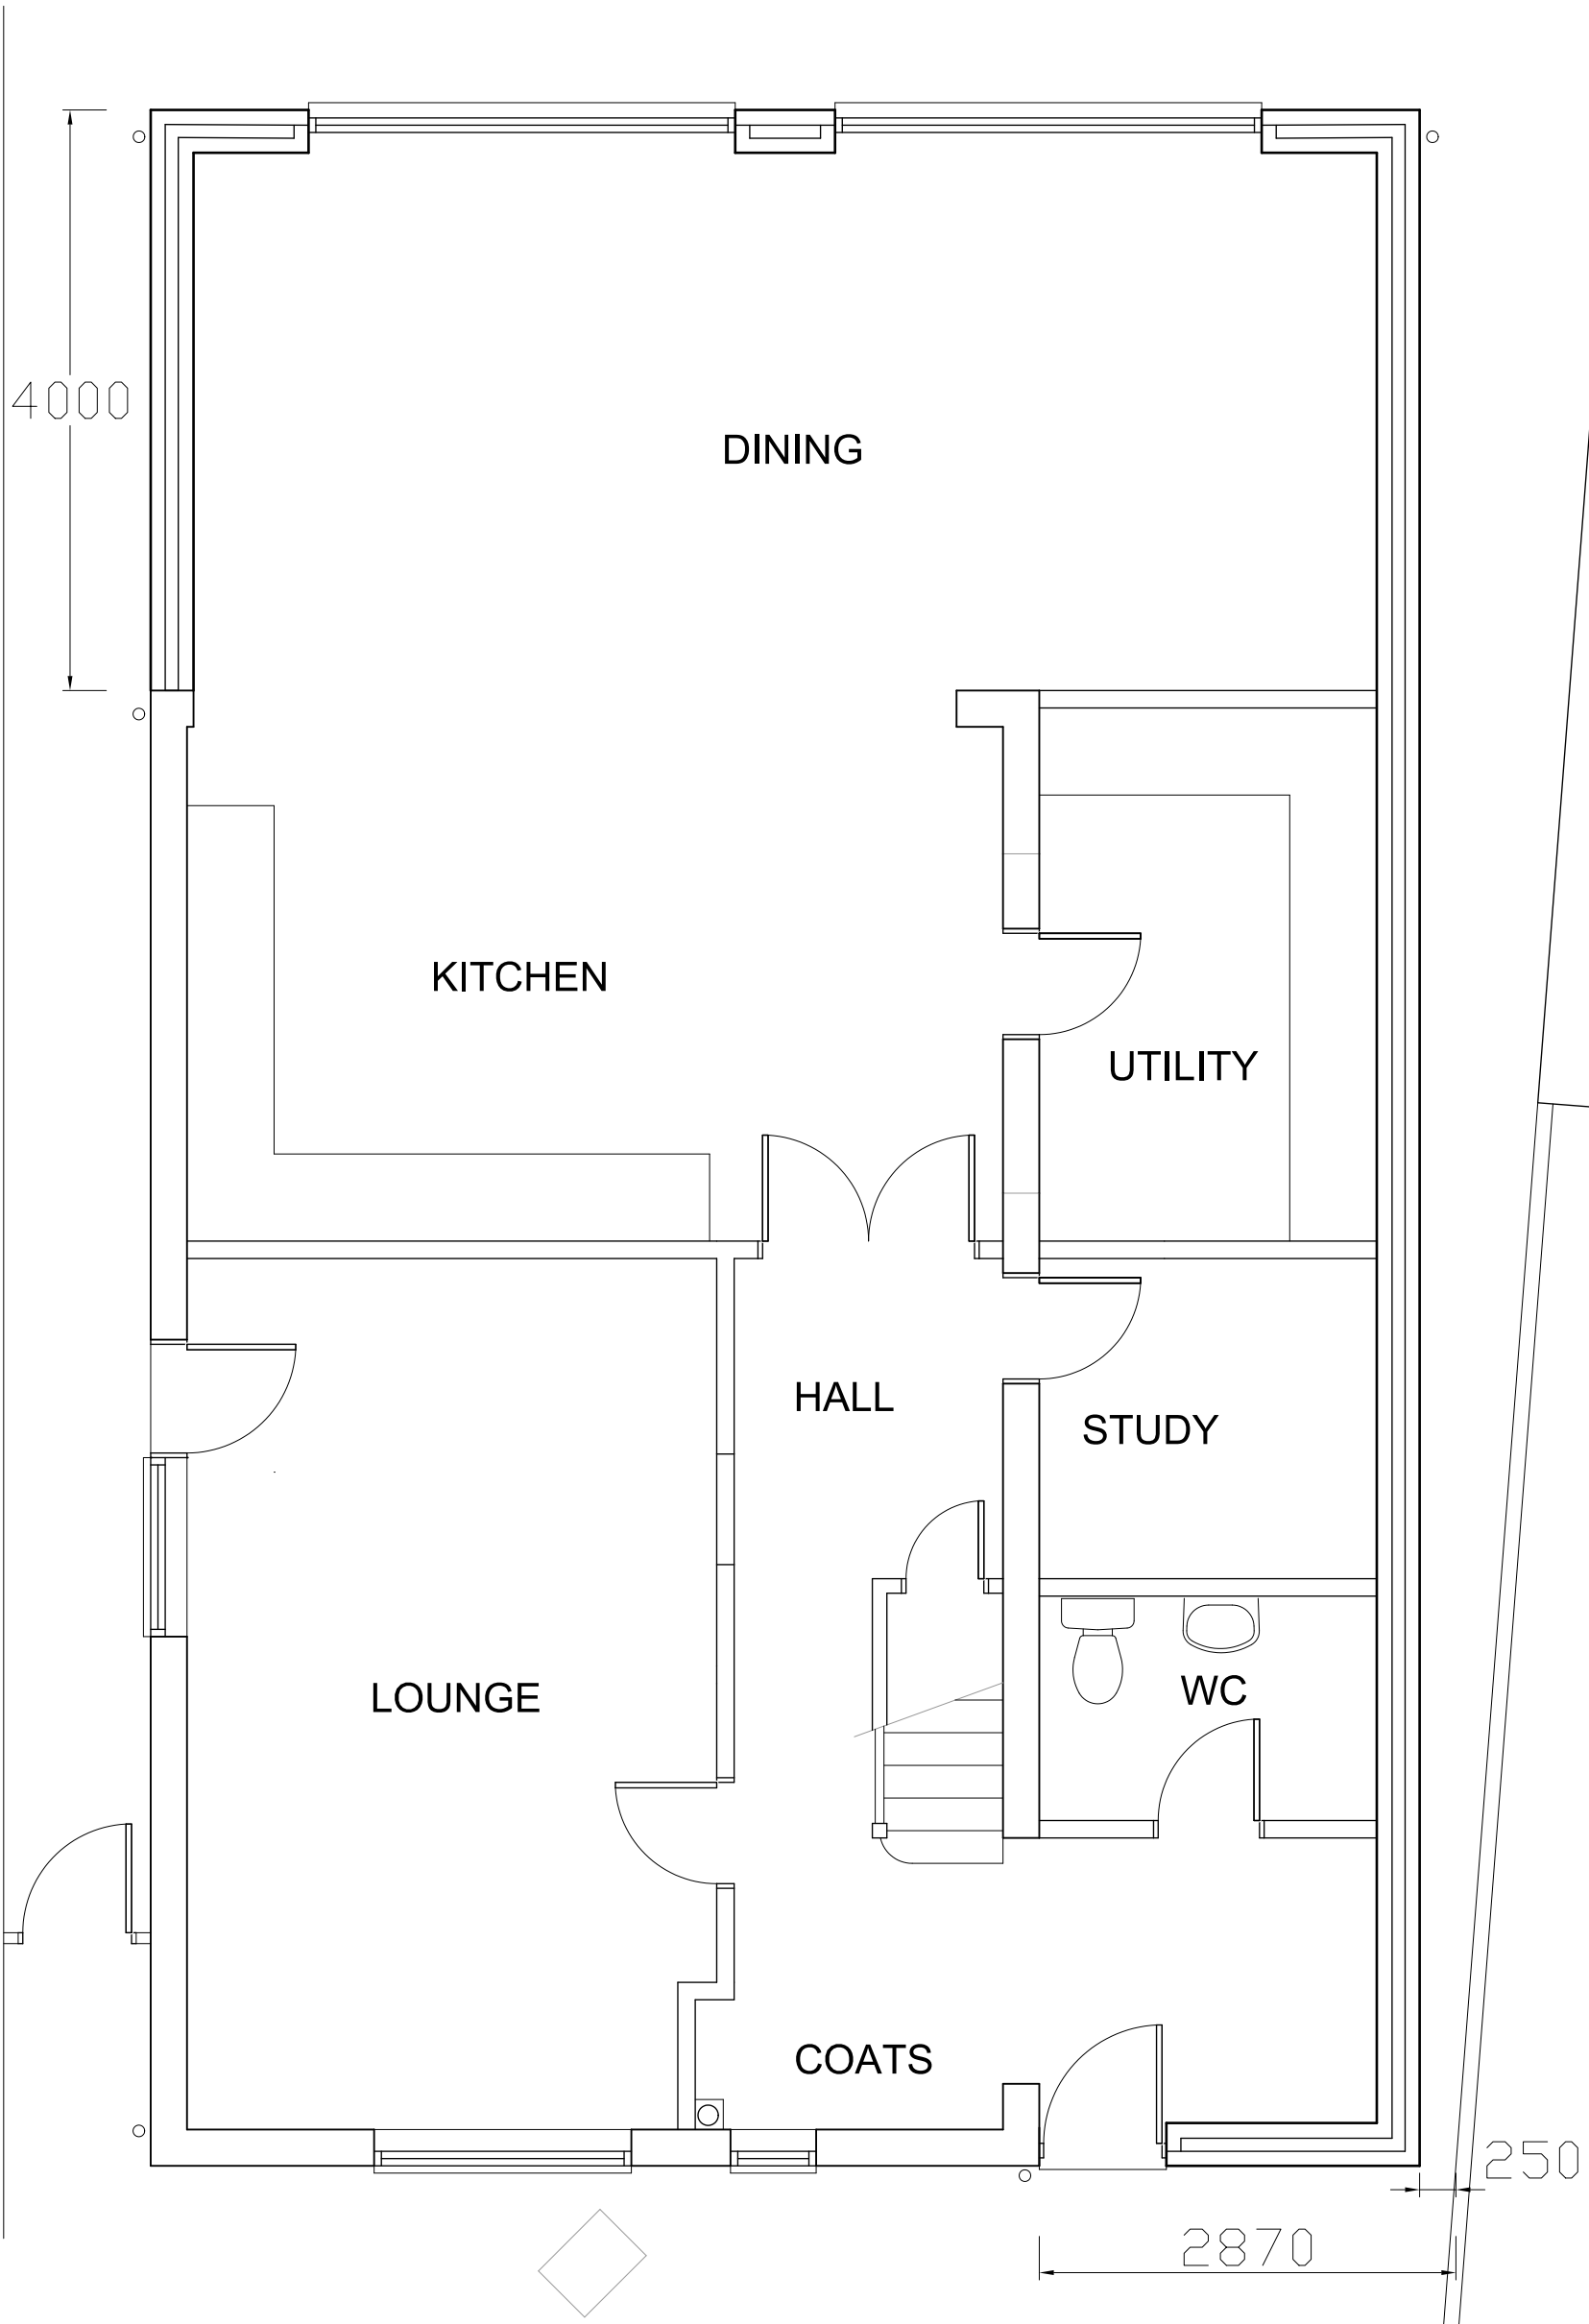


GROUND FLOOR PLAN

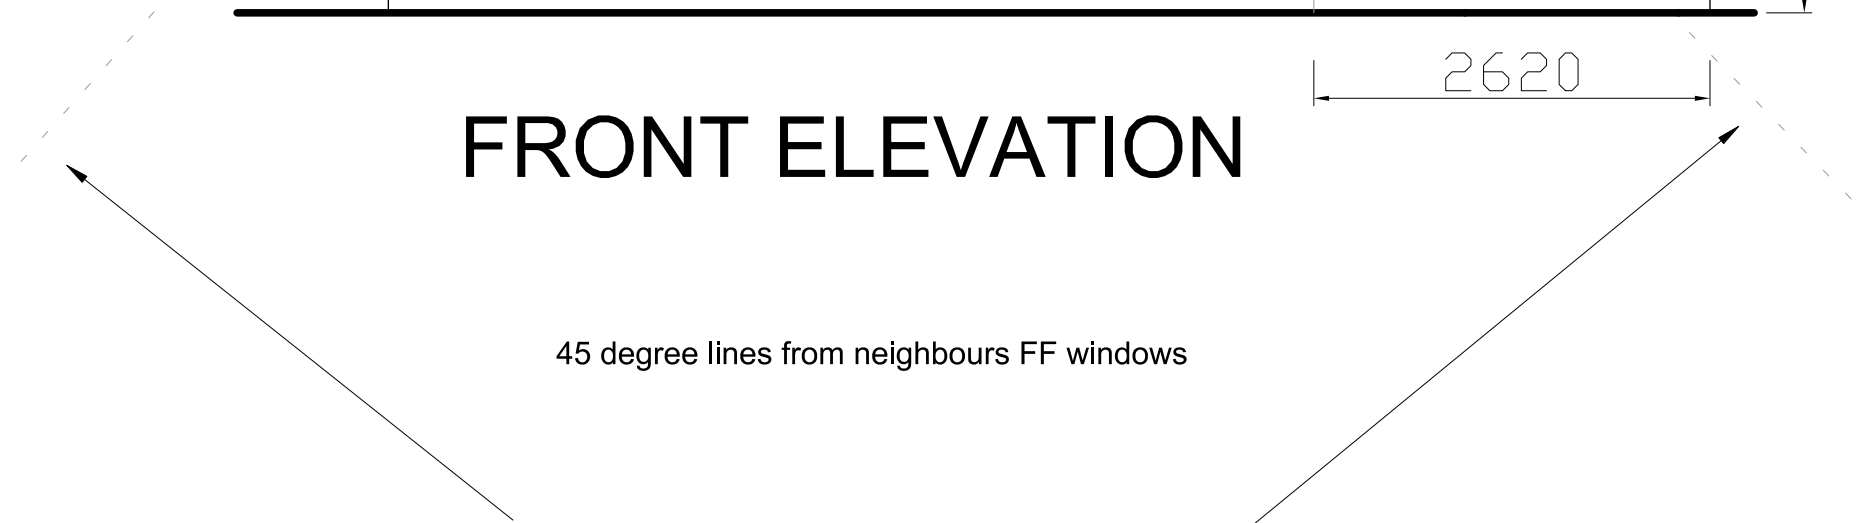


FRONT ELEVATION

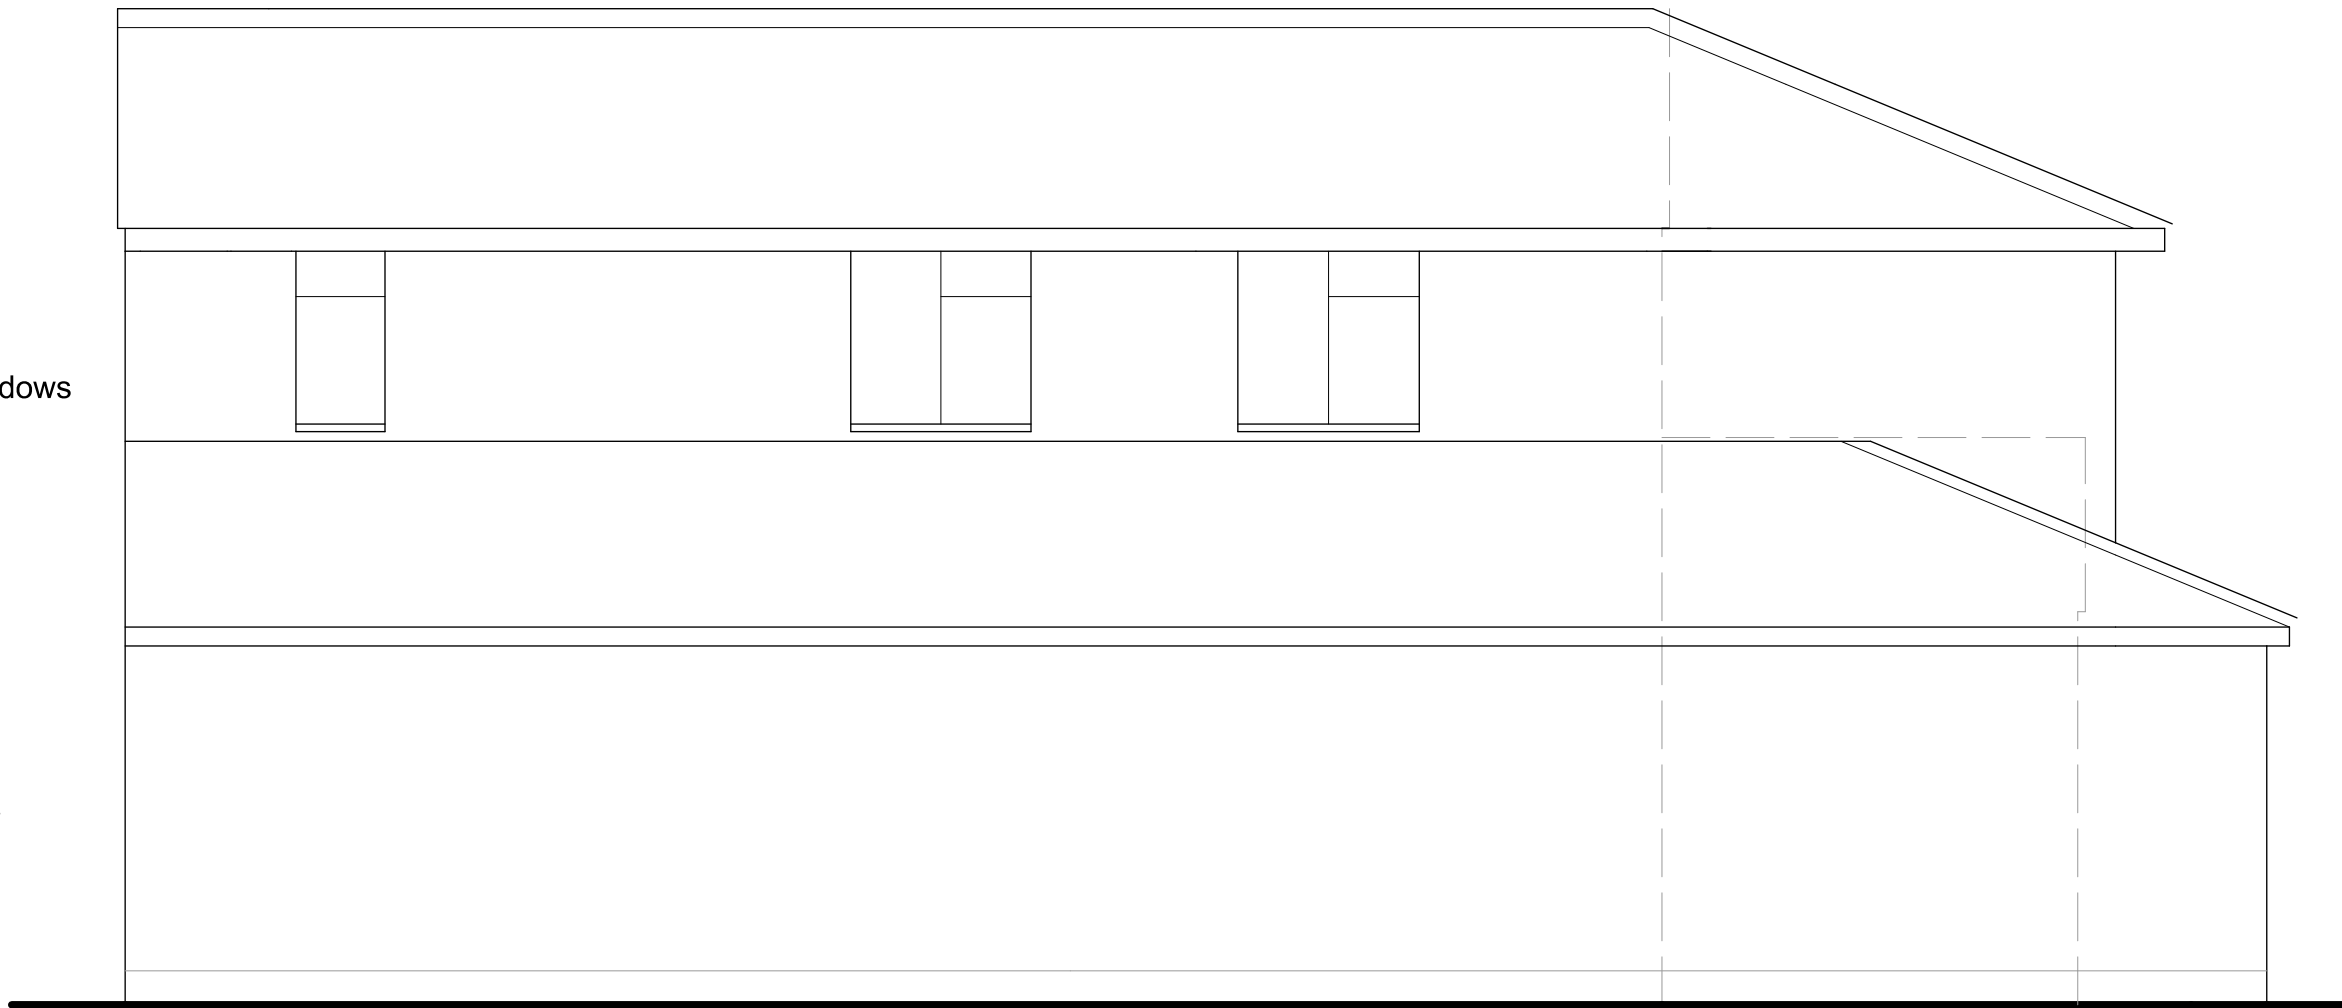


SIDE ELEVATION 1

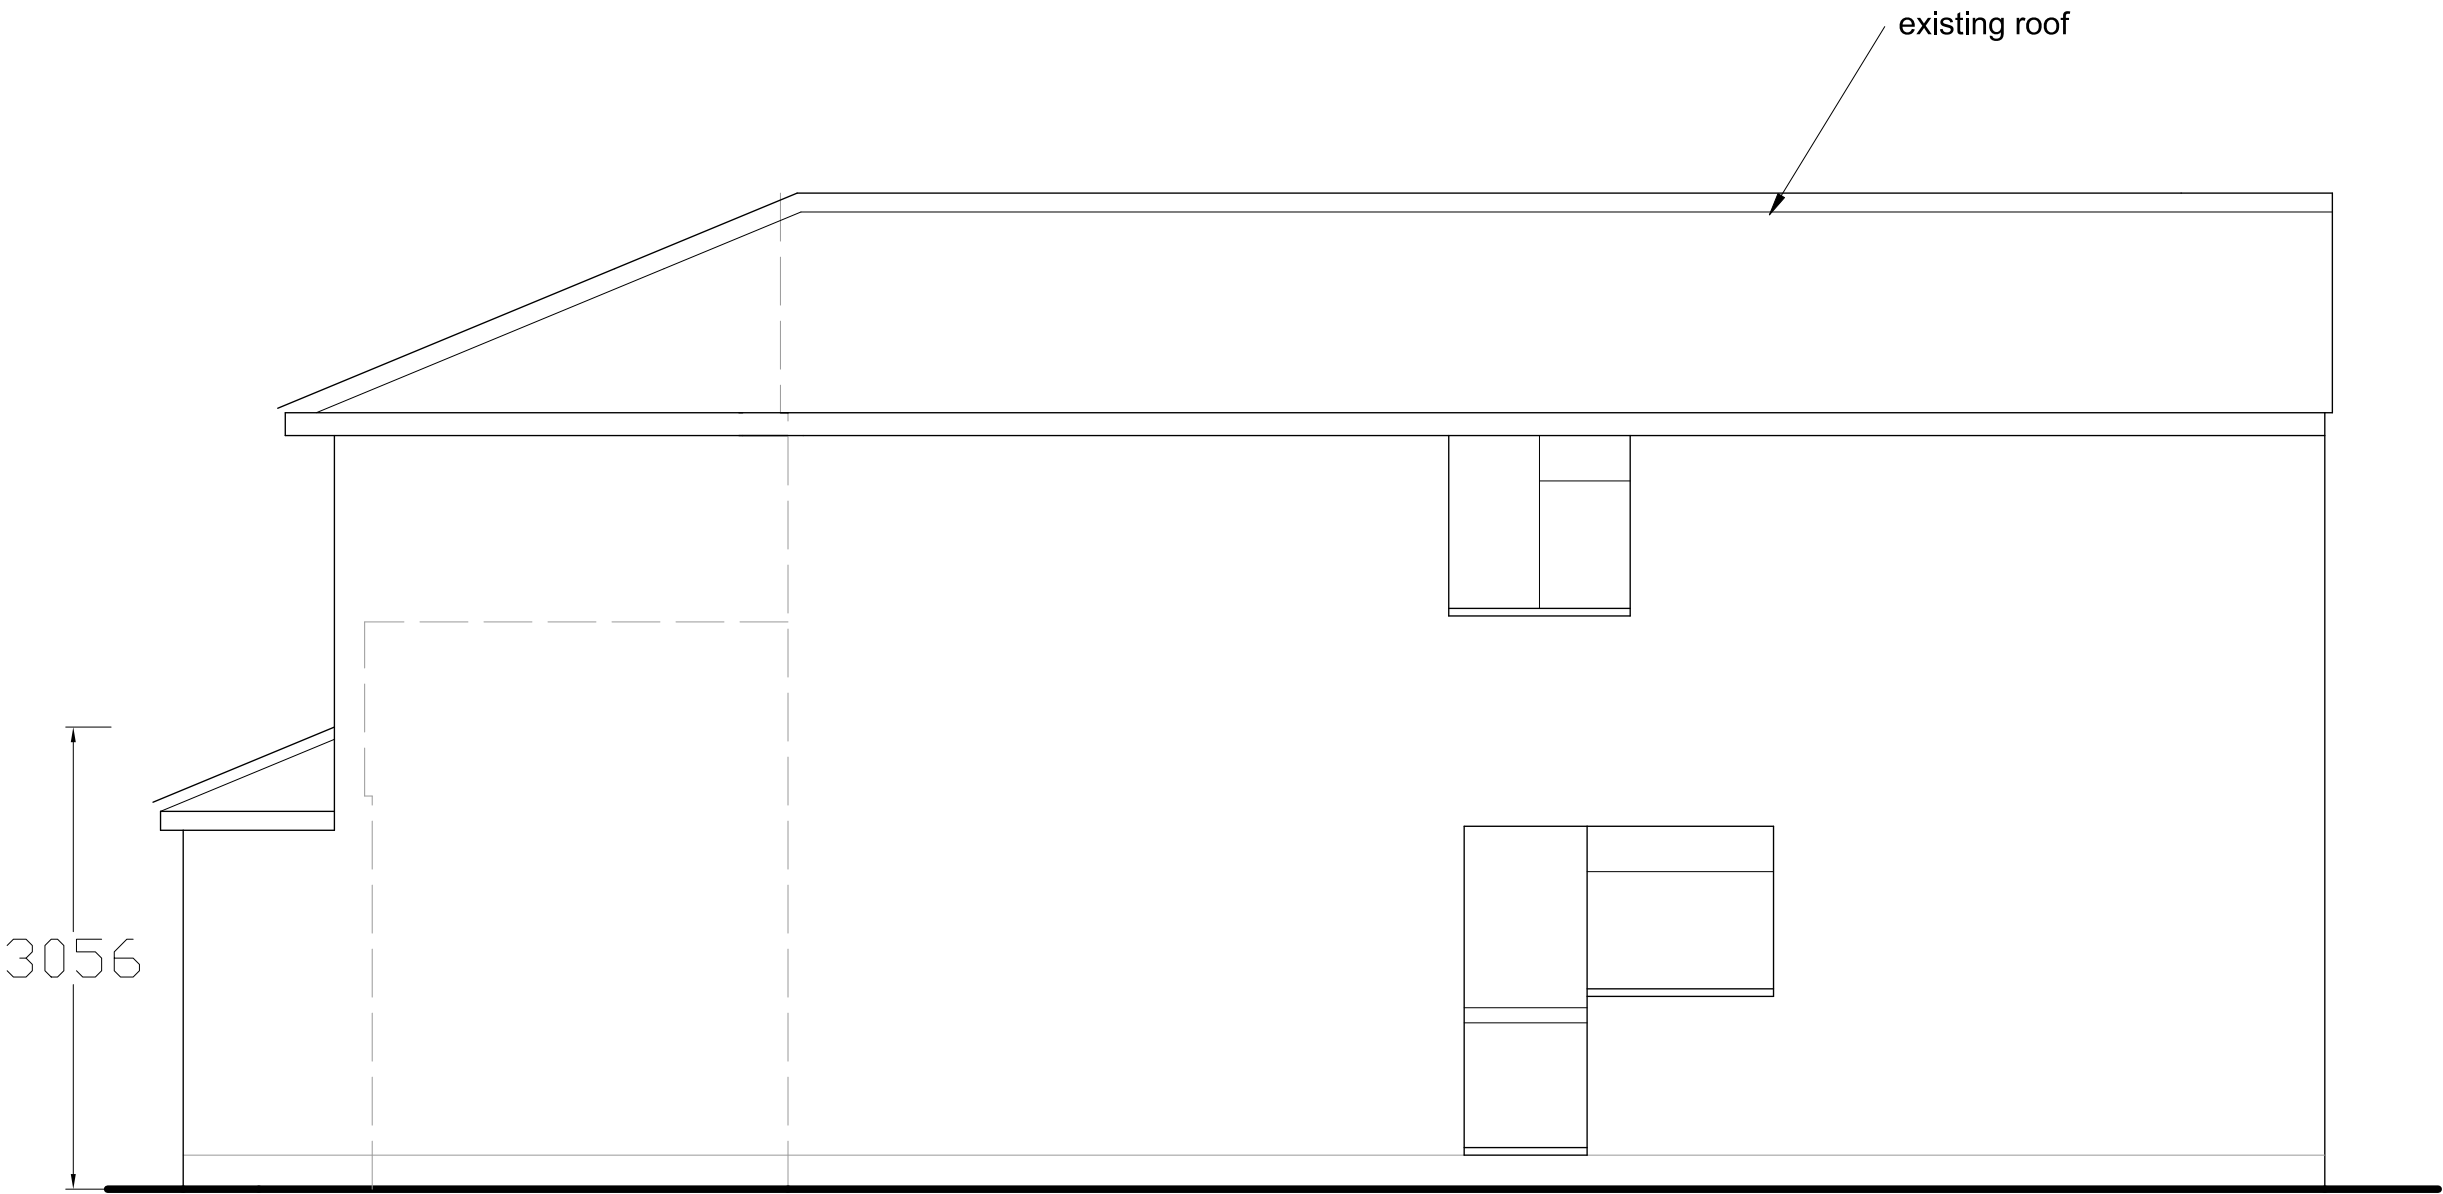

SIDE ELEVATION 2

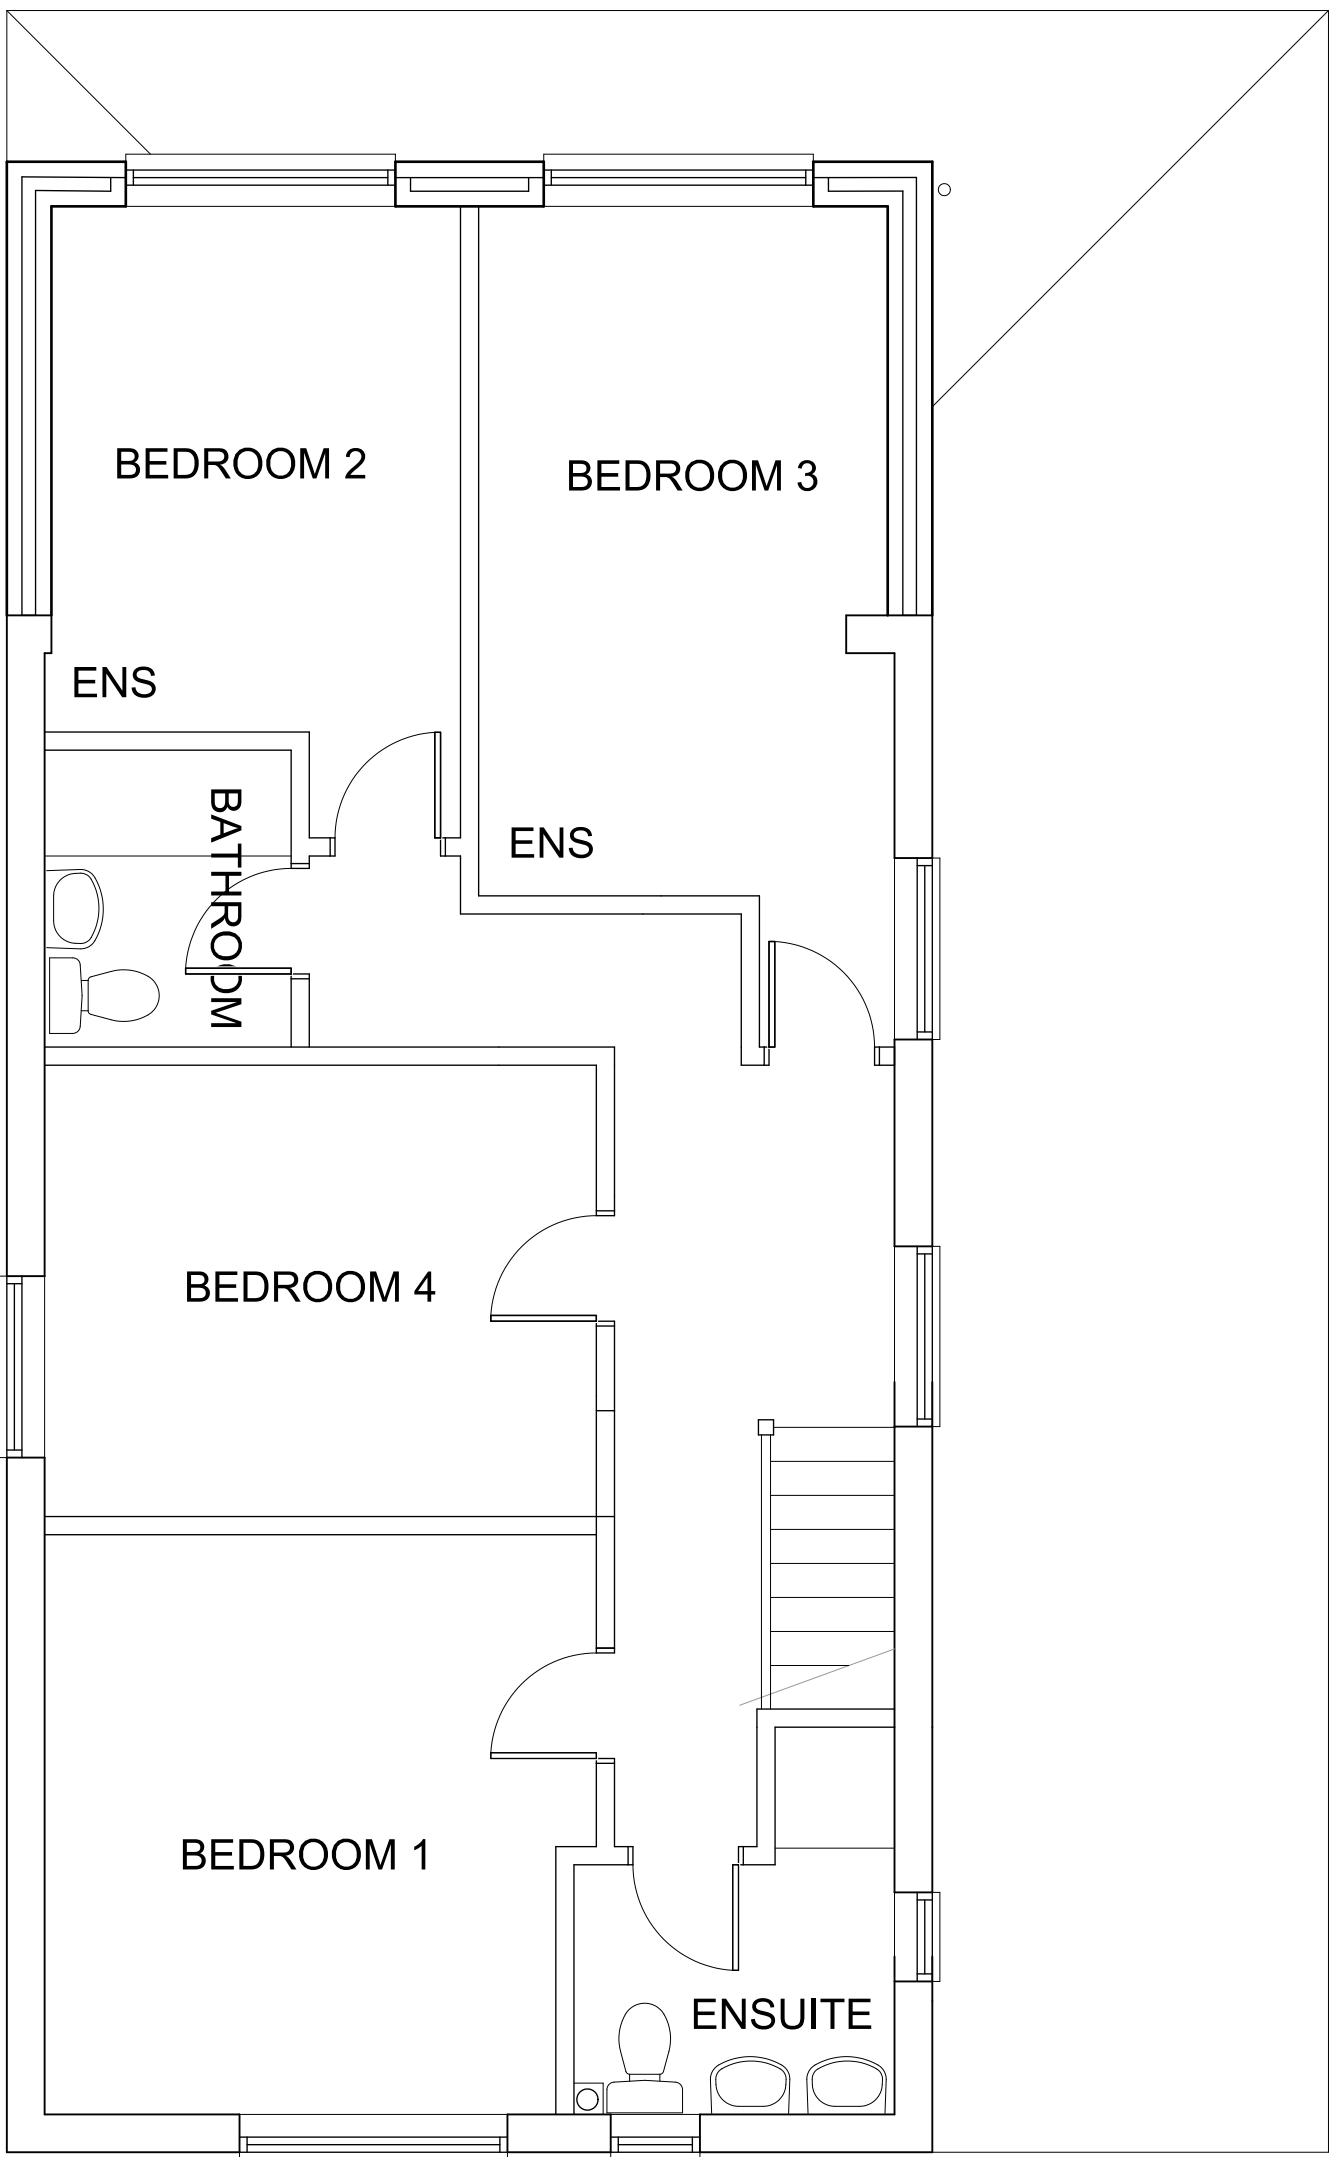

FIRST FLOOR PLAN

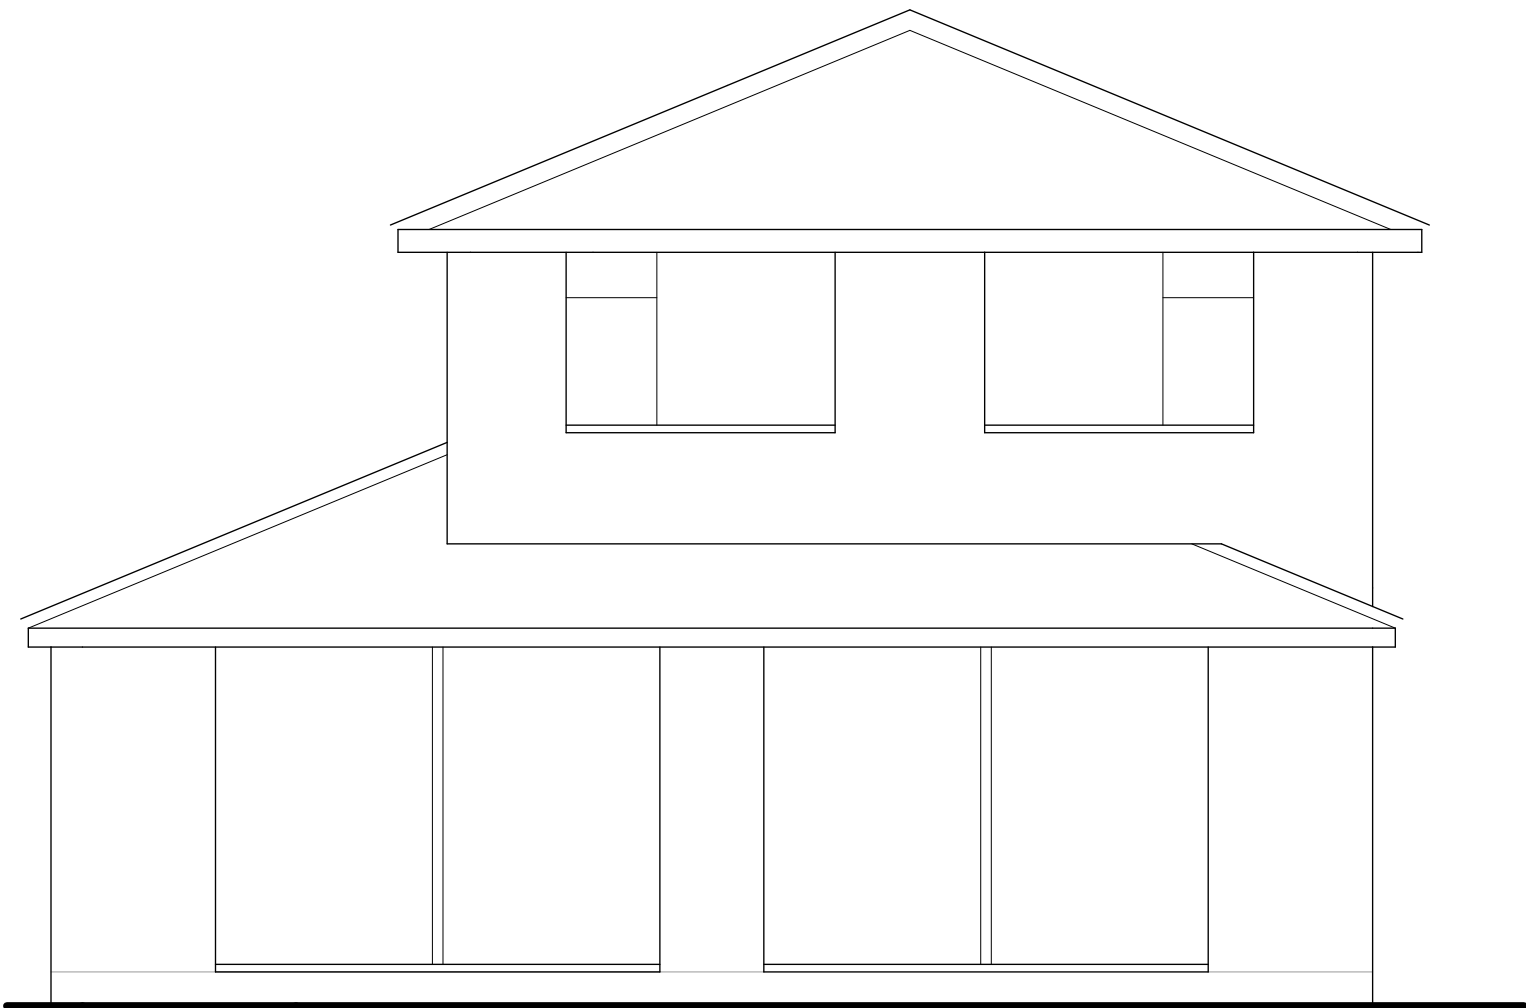

REAR ELEVATION

Revision	Description	Date
A	Planning revs	June 24
B	roof revised	Sept 24
C	FF Side removed Rear FF reduced	Nov 24

This drawing must not be re-issued, loaned or copied without consent of M. Baldwin ©

www.plansdesigned.co.uk

Mark Baldwin (MRIC, MCIOD, MCIAI)
CHARTERED SURVEYING & ARCHITECTURAL CONSULTANT
Telephone : 01895 254456

Client: Mr. & Mrs. M. Naseem.

Project: 242 LONG LANE,
HILLINGDON UB10 9PB.

Description: PROPOSED PLANS & ELEVATIONS.

Scale: 1:50 @A1 Date: Mar 24

Project No: MB / 4167 / 3 Rev. C