


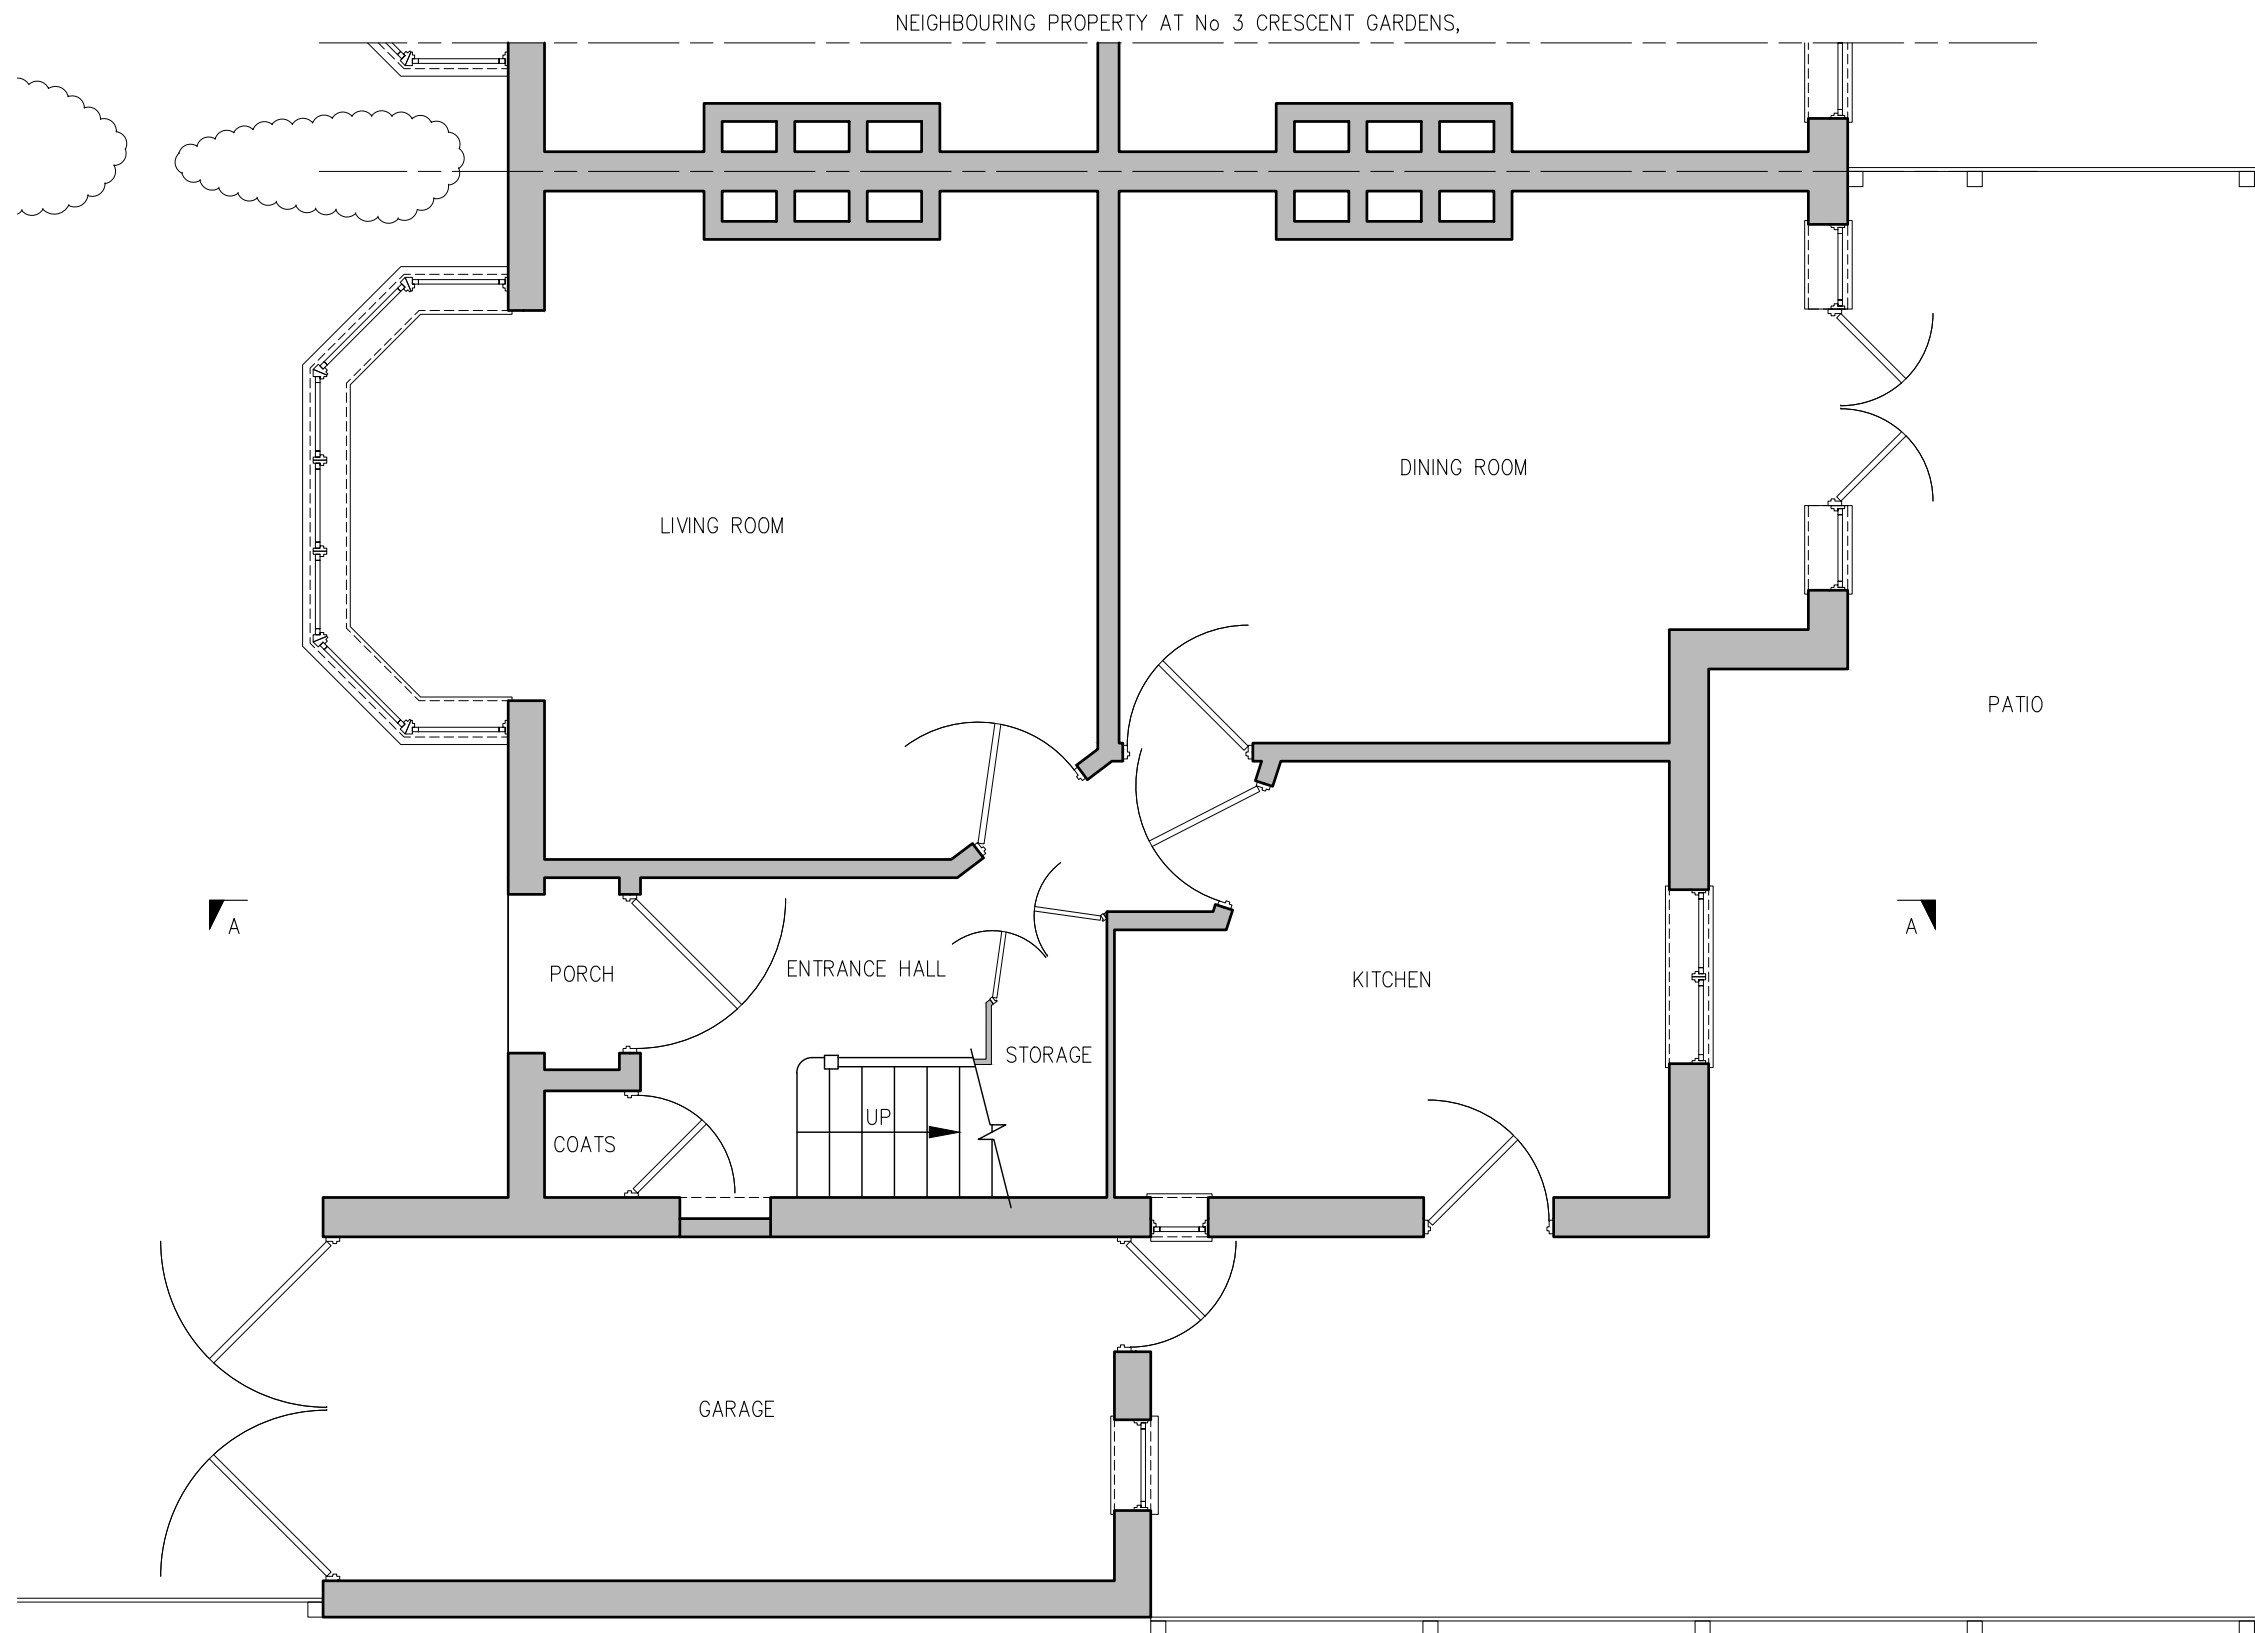

EXISTING GROUND FLOOR PLAN
SCALE 1:50

- NOTES:
1. FOR GENERAL NOTES REFER TO DRAWING 562 - A01.
 2. ALL DIMENSIONS TO BE CONFIRMED ON SITE BEFORE WORK COMMENCEMENT AND / OR ORDERING MATERIALS. ANY DISCREPANCY MUST BE REPORTED IMMEDIATELY TO THE ENGINEER.
 3. ALL TEMPORARY PROPPING MUST BE DESIGNED AND MAINTAINED BY THE CONTRACTOR.



P1 - HOUSEHOLDER PLANNING APPLICATION -	19.04.24
P0 - FOR COMMENTS -	15.04.24

S. P. Szarek Designs Ltd.

T: 07904 210078 | E: slawomirsz@yahoo.co.uk

JOB TITLE
REAR EXTENSION AT
1 CRESCENT GARDENS,
RUISLIP,
MIDDLESEX HA4 8SZ

DRAWING TITLE

EXISTING GROUND FLOOR
PLAN

CLIENT
MS. A KOWALCZUK & MR. P. ZIGIC

DRAWN BY:	DATE
SPS	APR 2024

CHECKED	DATE
---------	------

JOB NUMBER 562	SCALE @ A3 1:50
-------------------	--------------------

DRAWING NUMBER
562 - A02

REVISION	PO	P1							
----------	----	----	--	--	--	--	--	--	--