


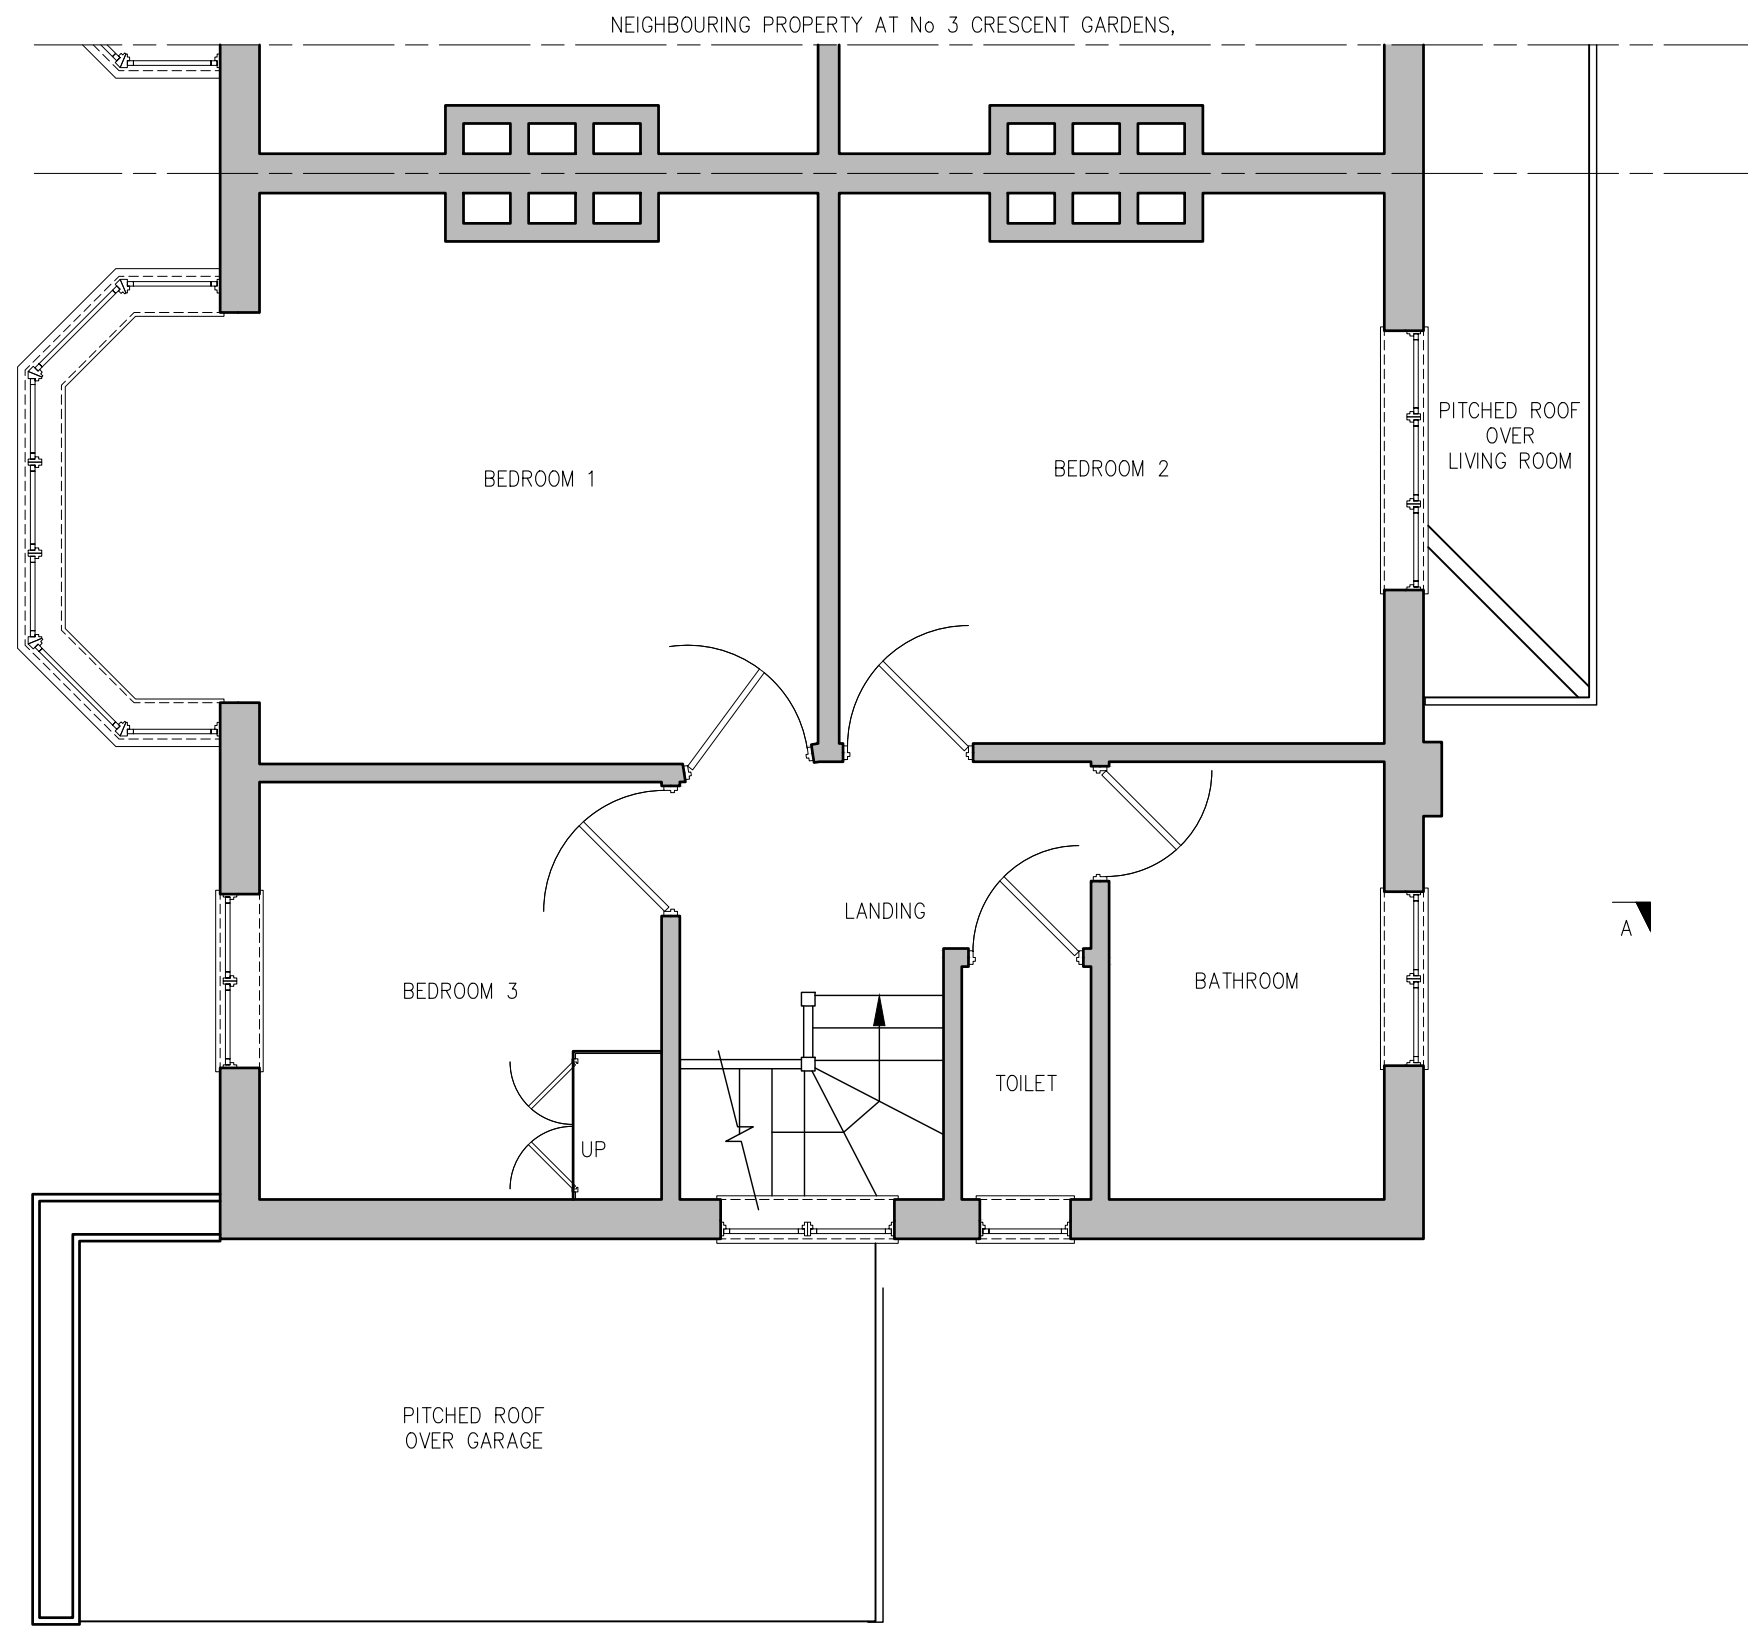

EXISTING FIRST FLOOR PLAN
SCALE 1:50

- NOTES:
- FOR GENERAL NOTES REFER TO DRAWING 562 – A01.
 - ALL DIMENSIONS TO BE CONFIRMED ON SITE BEFORE WORK COMMENCEMENT AND / OR ORDERING MATERIALS. ANY DISCREPANCY MUST BE REPORTED IMMEDIATELY TO THE ENGINEER.
 - ALL TEMPORARY PROPPING MUST BE DESIGNED AND MAINTAINED BY THE CONTRACTOR.



P1 – HOUSEHOLDER PLANNING
APPLICATION – 19.04.24
PO – FOR COMMENTS – 15.04.24

S. P. Szarek Designs Ltd.
T: 07904 210078 | E: slawomirsz@yahoo.co.uk

JOB TITLE	
REAR EXTENSION AT 1 CRESCENT GARDENS, RUISLIP, MIDDLESEX HA4 8SZ	
DRAWING TITLE	
EXISTING FIRST FLOOR PLAN	
CLIENT	
MS. A KOWALCZUK & MR. P. ZIGIC	
DRAWN BY:	DATE
SPS	APR 2024
CHECKED	DATE
JOB NUMBER	SCALE @ A3
562	1:50
DRAWING NUMBER	
562 – A03	
REVISION	PO P1