


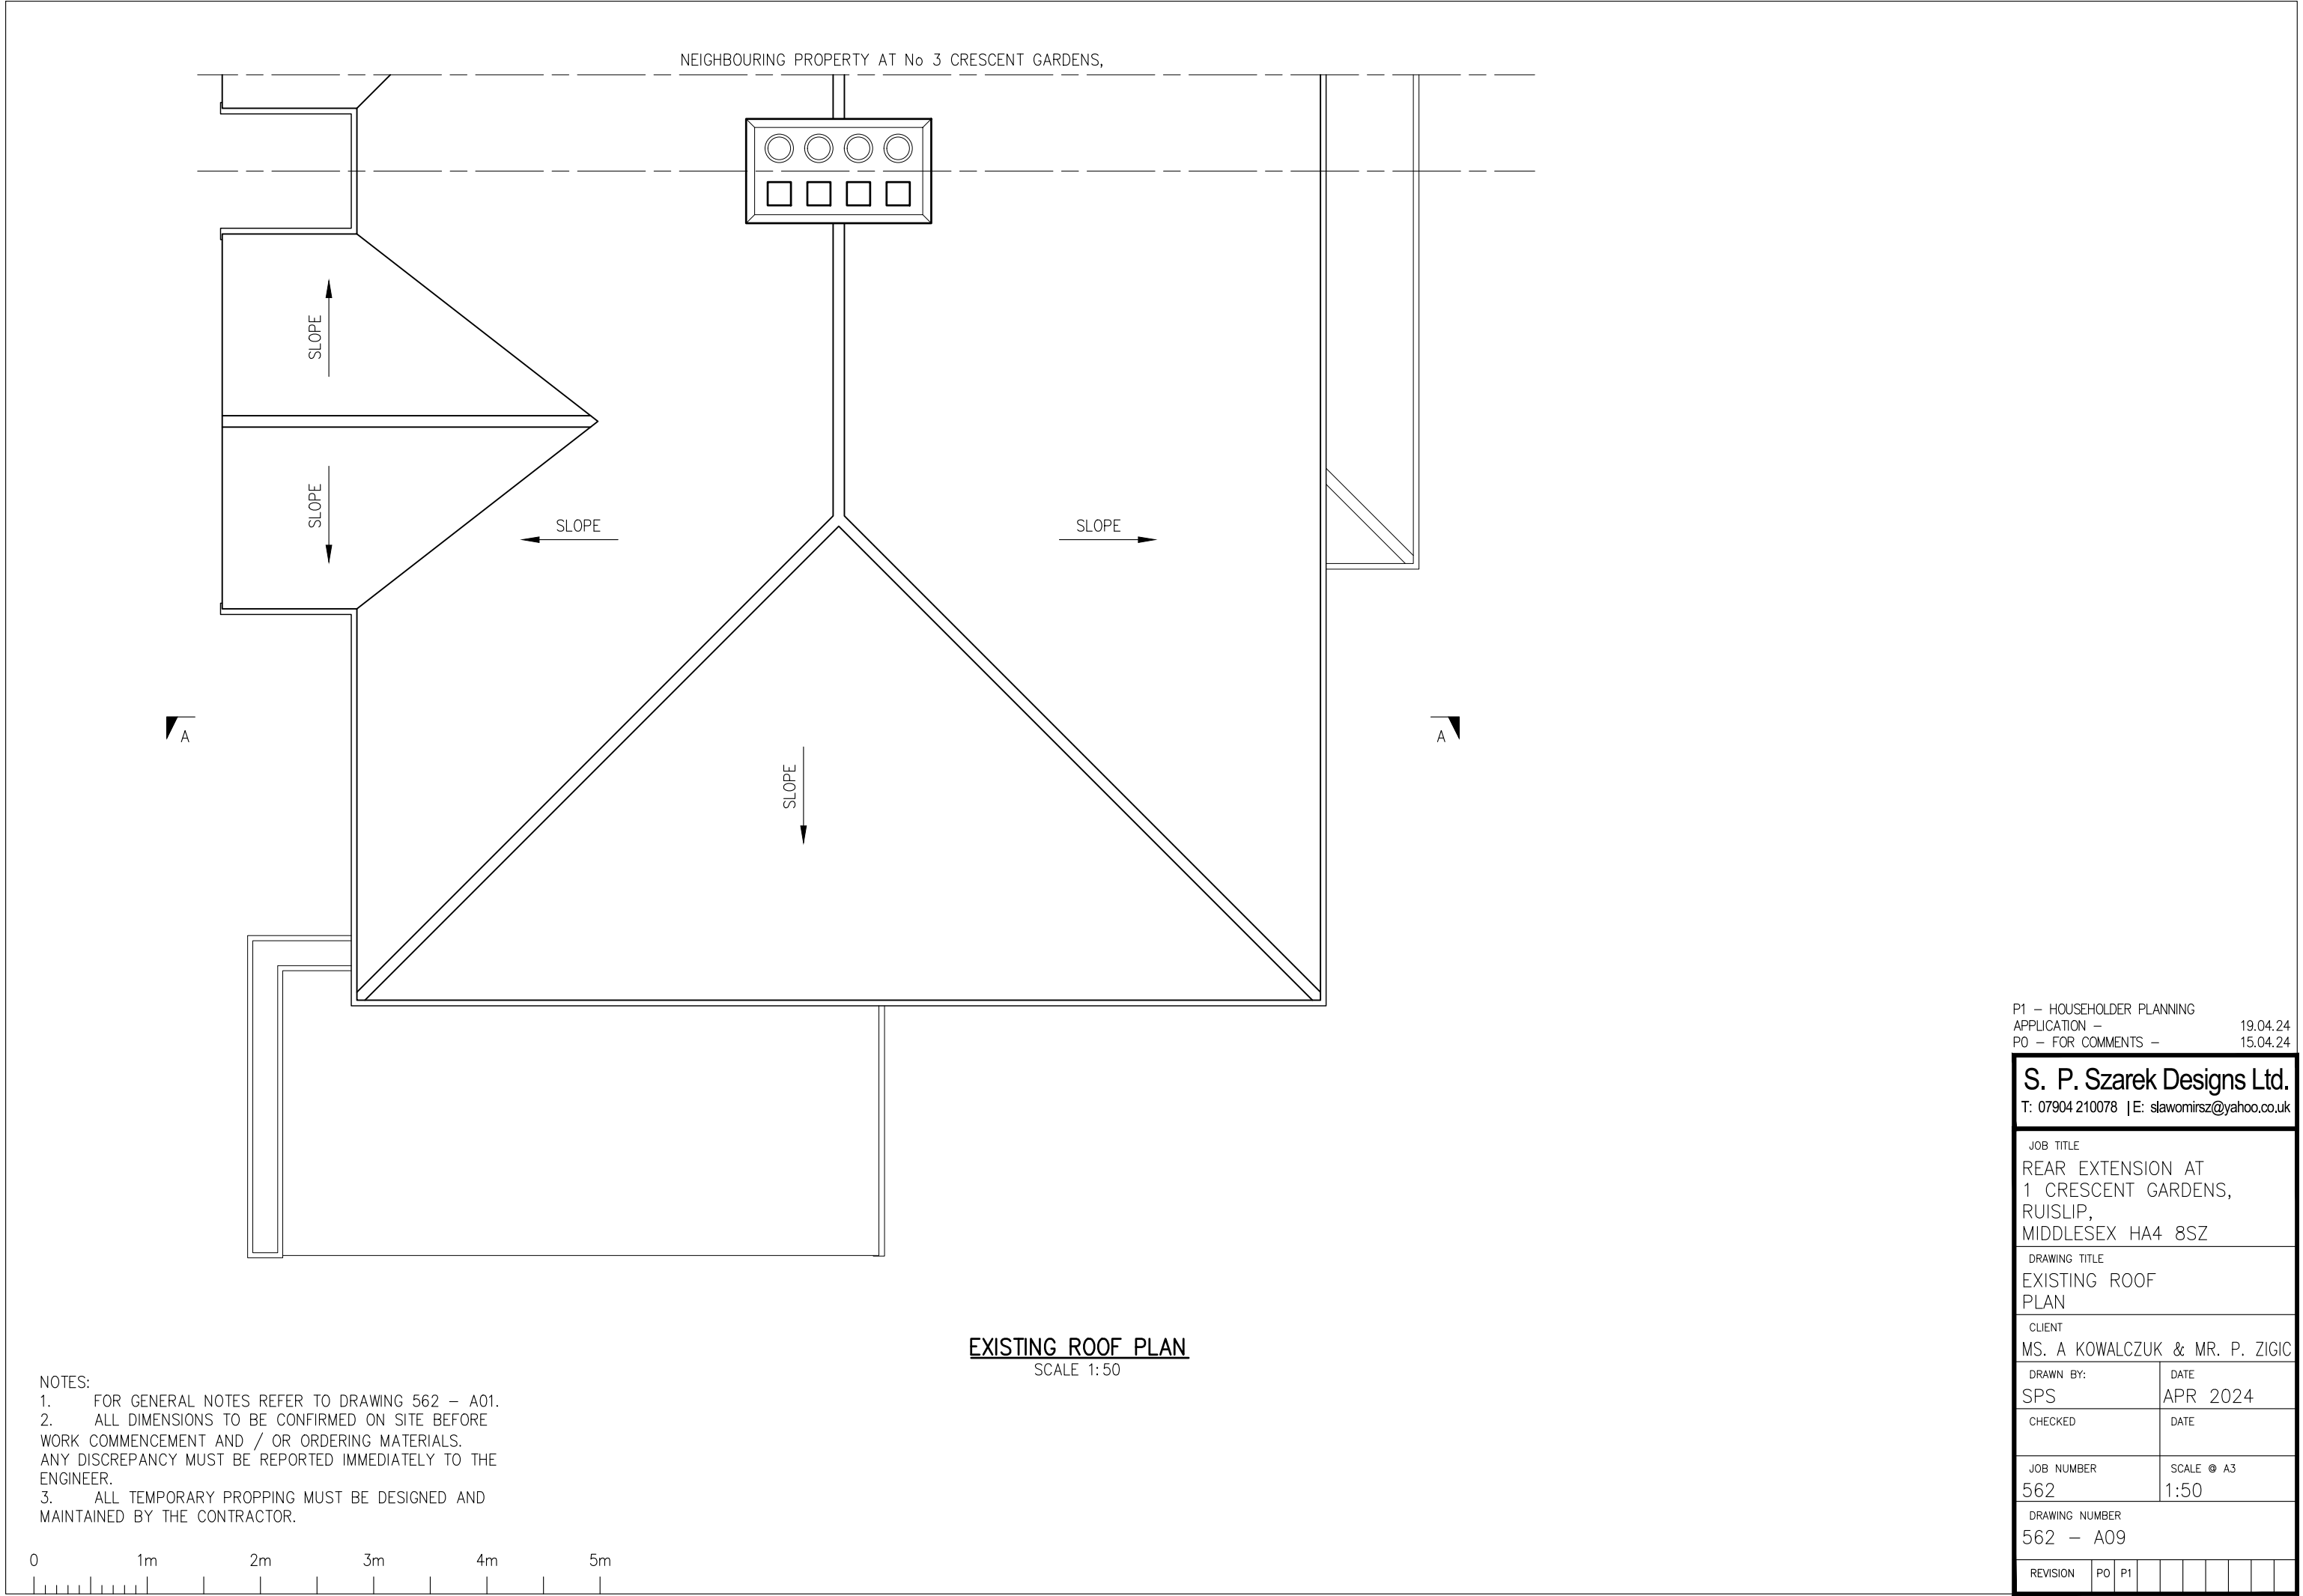

NOTES:
1. FOR GENERAL NOTES REFER TO DRAWING 562 – A01.
2. ALL DIMENSIONS TO BE CONFIRMED ON SITE BEFORE WORK COMMENCEMENT AND / OR ORDERING MATERIALS. ANY DISCREPANCY MUST BE REPORTED IMMEDIATELY TO THE ENGINEER.
3. ALL TEMPORARY PROPPING MUST BE DESIGNED AND MAINTAINED BY THE CONTRACTOR.

EXISTING ROOF PLAN
SCALE 1:50

P1 – HOUSEHOLDER PLANNING
APPLICATION – 19.04.24
PO – FOR COMMENTS – 15.04.24

S. P. Szarek Designs Ltd. T: 07904 210078 E: slawomirsz@yahoo.co.uk	
JOB TITLE REAR EXTENSION AT 1 CRESCENT GARDENS, RUISLIP, MIDDLESEX HA4 8SZ	
DRAWING TITLE EXISTING ROOF PLAN	
CLIENT MS. A KOWALCZUK & MR. P. ZIGIC	
DRAWN BY: SPS	DATE APR 2024
CHECKED	DATE
JOB NUMBER 562	SCALE @ A3 1:50
DRAWING NUMBER 562 – A09	
REVISION	P0 P1