





NO.6

EXISTING REAR ELEVATION

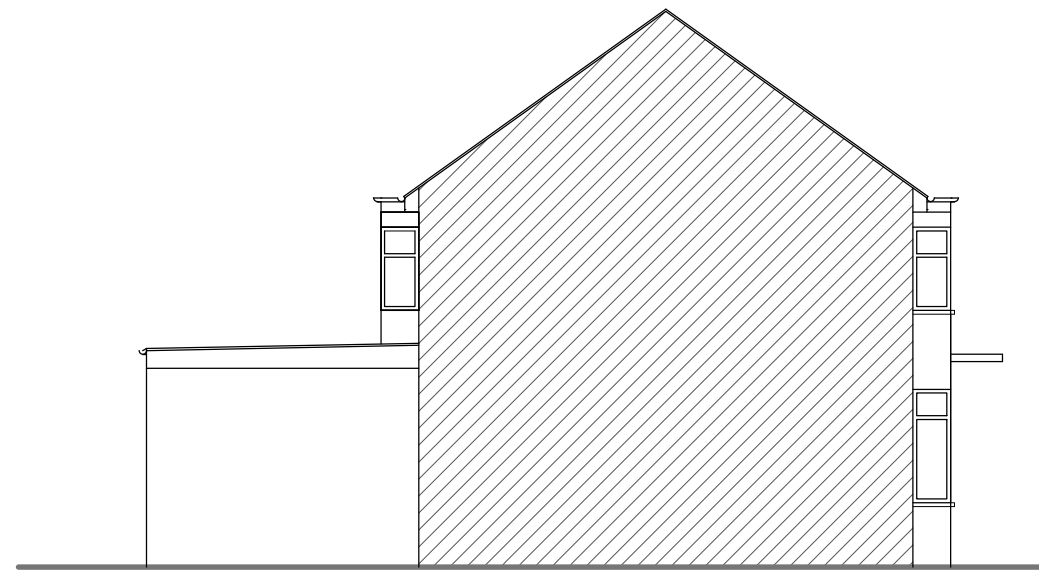

NO.6

EXISTING SIDE ELEVATION

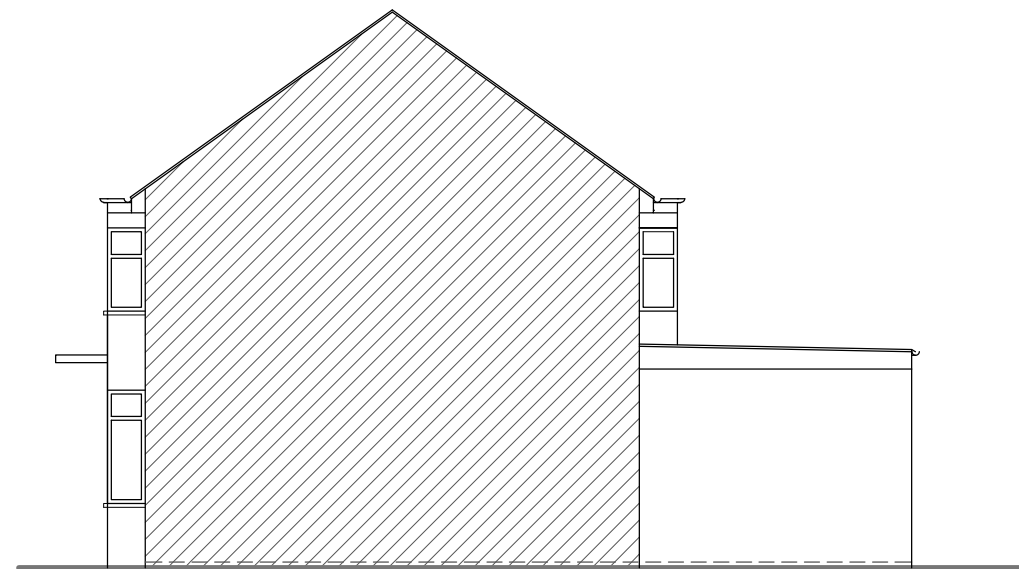

NO.6

EXISTING SIDE ELEVATION

NOTES :

SJR DESIGN LTD.
(ARCHITECTURAL DESIGN & CONSULTANT)

Client	JHAND PROPERTIES LTD
--------	----------------------

Job Title

6 WINDSOR GARDENS
HAYES, MIDDLESEX
UB3 1QY

Drawing Title
EXISTING ELEVATIONS


Scale: 1 : 100 (A3)

Date: FEBRUARY 2024

Checked by:	Drawn by: RS	H
-------------	--------------	---

Drg No.
TP/641/02

Rev.

 

SCALE @ 1:100