




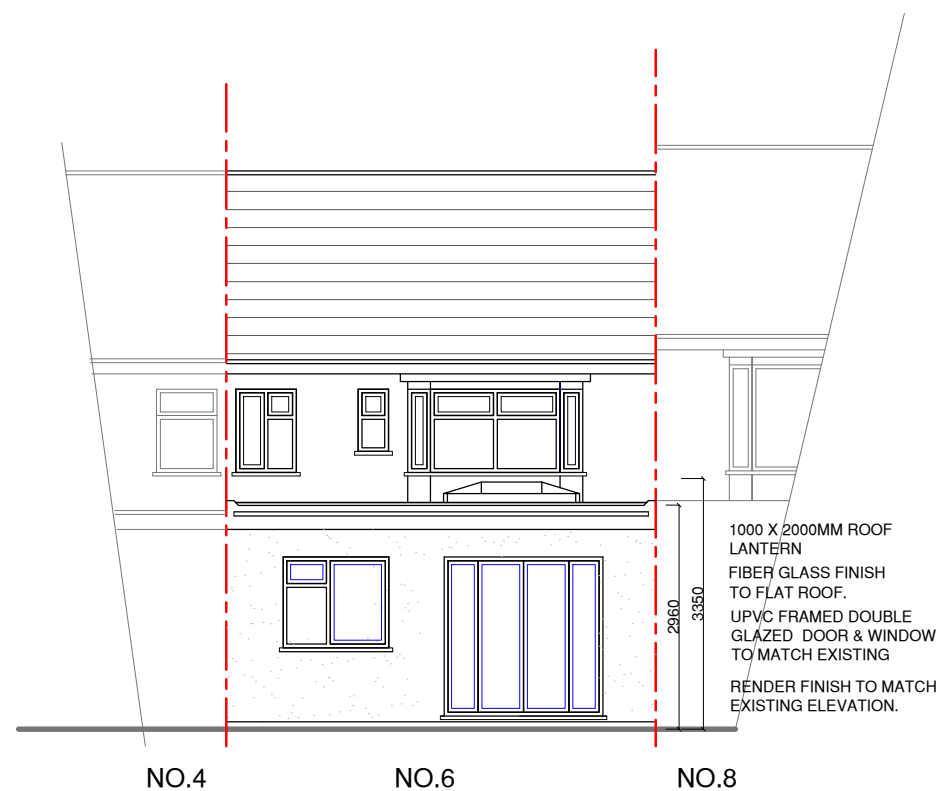

PROPOSED REAR ELEVATION

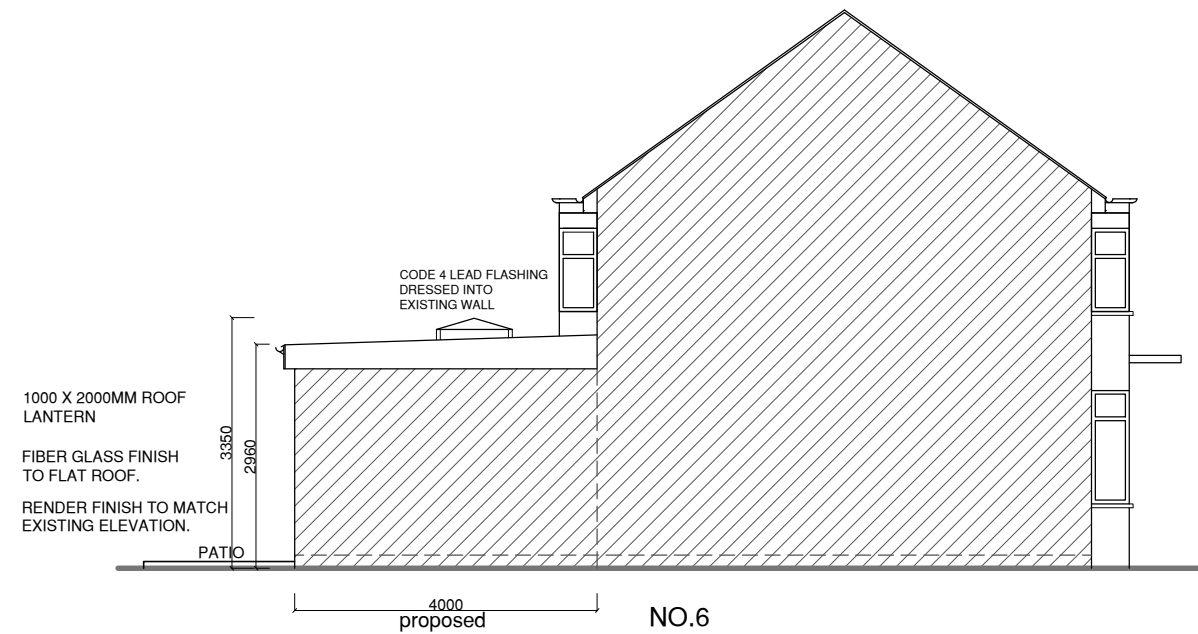

PROPOSED SIDE ELEVATION

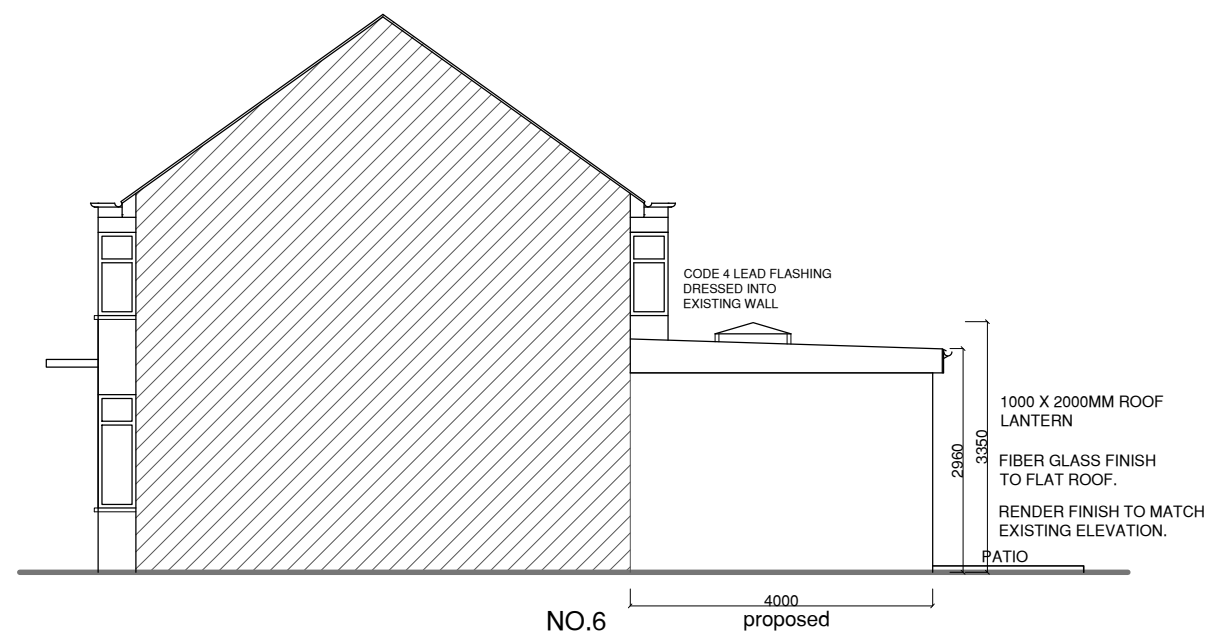

PROPOSED SIDE ELEVATION

NOTES :

SJR DESIGN LTD.

Client	JHAND PROPERTIES LTD
--------	----------------------

Job Title

6 WINDSOR GARDENS
HAYES, MIDDLESEX
UB3 1QY

Drawing Title
PROPOSED ELEVATIONS

Scale: 1 : 100 (A3)

Date: FEBRUARY 2024

Checked by:		Drawn by: RS	H
-------------	--	--------------	---

Drg No.
TP/641/04

Rev.

