


## First Floor

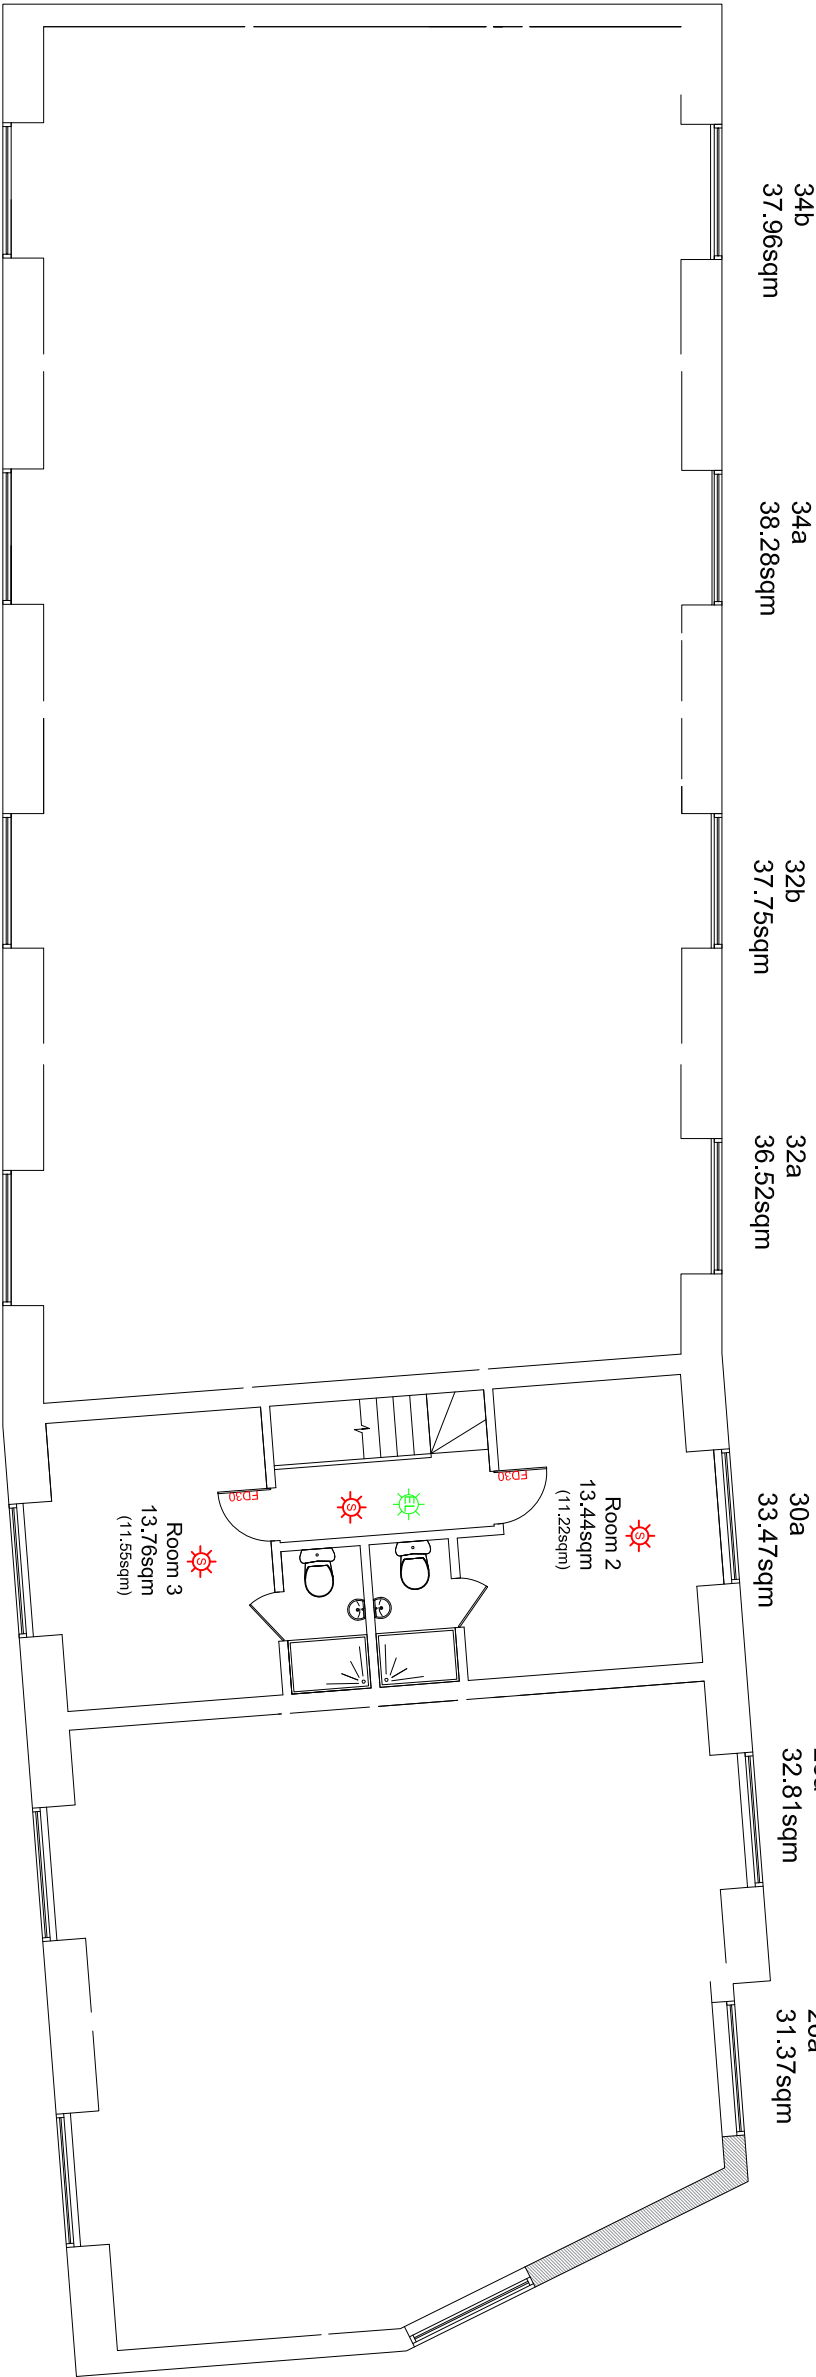

## Second Floor

30a High Street Harefield Uxbridge UB9 6BU		Drawing type: EXISTING Floor Plans	
Notes: The contractors are to check all the dimensions, levels, drain runs and general condition of the site before works commence a. Immediately of any error omissions or discrepancies. All works are to be carried out in accordance with current Building Regulations, British Standards, Code of Practice and Local Authority Requirements. Do not scale off from this drawing.	Date: Feb '23	Scale: 1:100 @ A3	Rev.
	Dwg. No. HSH.34.PR.01	Drawn by. B.W	