


Ground Floor

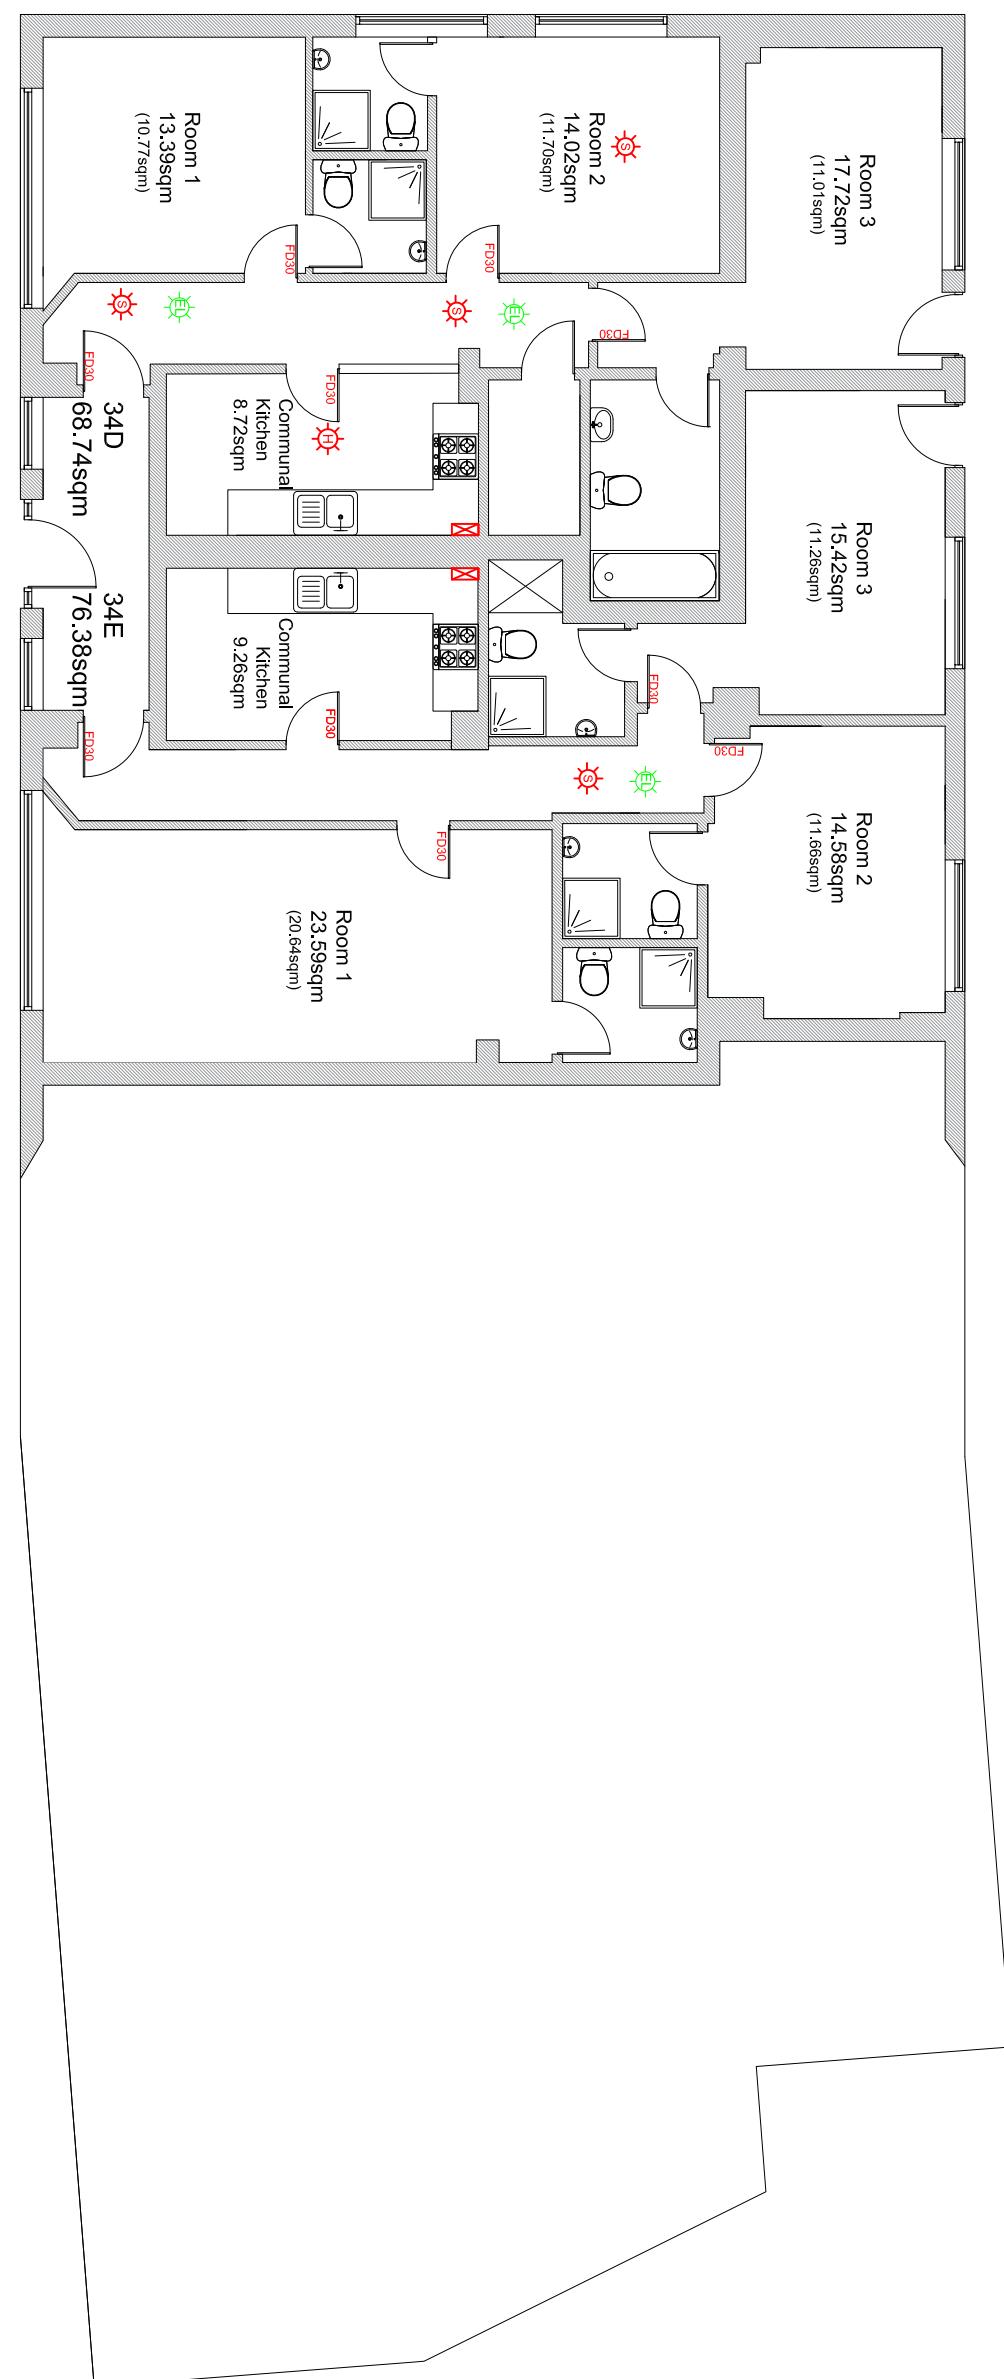

0
METRES
5
SCALE



AJ PLANS
020 8150 1820
info@ajplans.co.uk

OC Building A
105 Eade Road
London
N4 1TJ

NOTES
The contractors are to check all line dimensions, levels, drain runs and
general condition of the site before works commence a.
immediately of any error, omissions or discrepancies.

All works are to be carried out in accordance with current
Building Regulations, British Standards Code of Practice and
Local Authority Requirements. Do not scale off from this drawing.

34 d & e High Street Harefield Uxbridge UB9 6BU	Drawing type: EXISTING Floor Plans
NOTES The contractors are to check all line dimensions, levels, drain runs and general condition of the site before works commence a. immediately of any error, omissions or discrepancies.	Date: Feb 23 Scale: 1:100 @ A3 Rev.
All works are to be carried out in accordance with current Building Regulations, British Standards Code of Practice and Local Authority Requirements. Do not scale off from this drawing.	Dwg. No. HSH.34.EX.01 Drawn by: B.W