



Second Floor

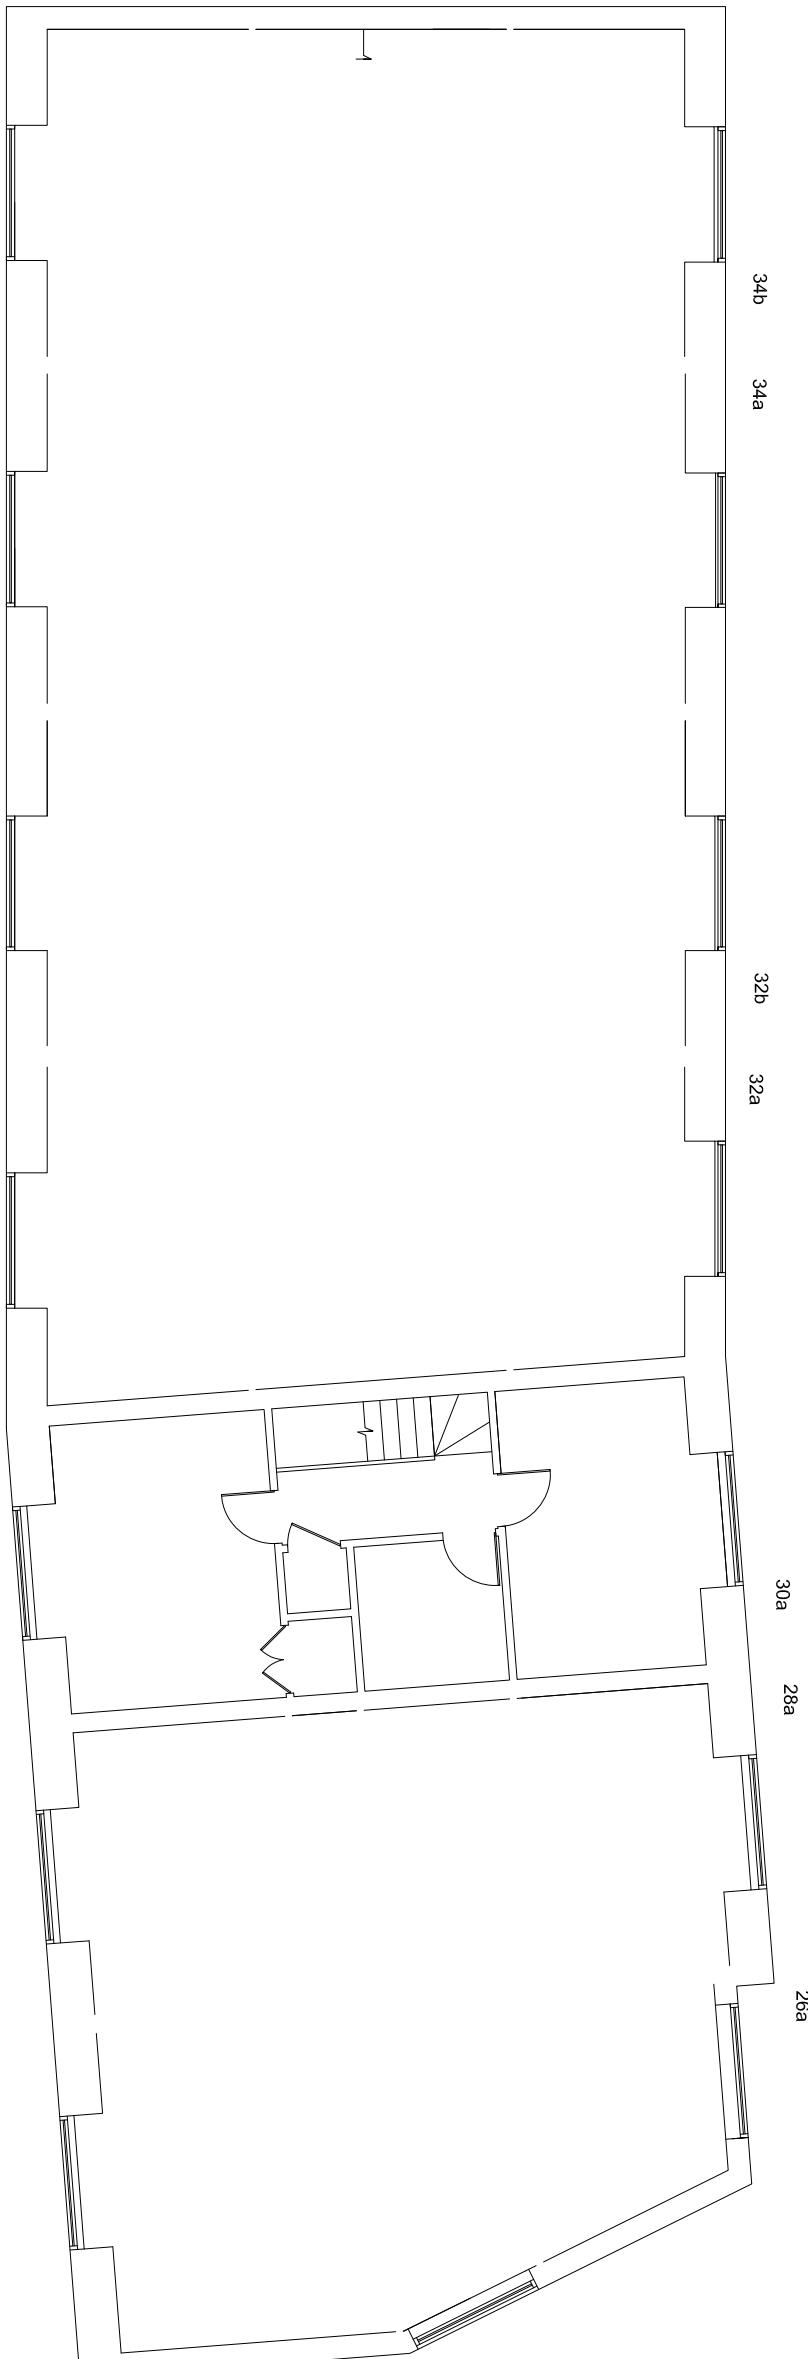

First Floor

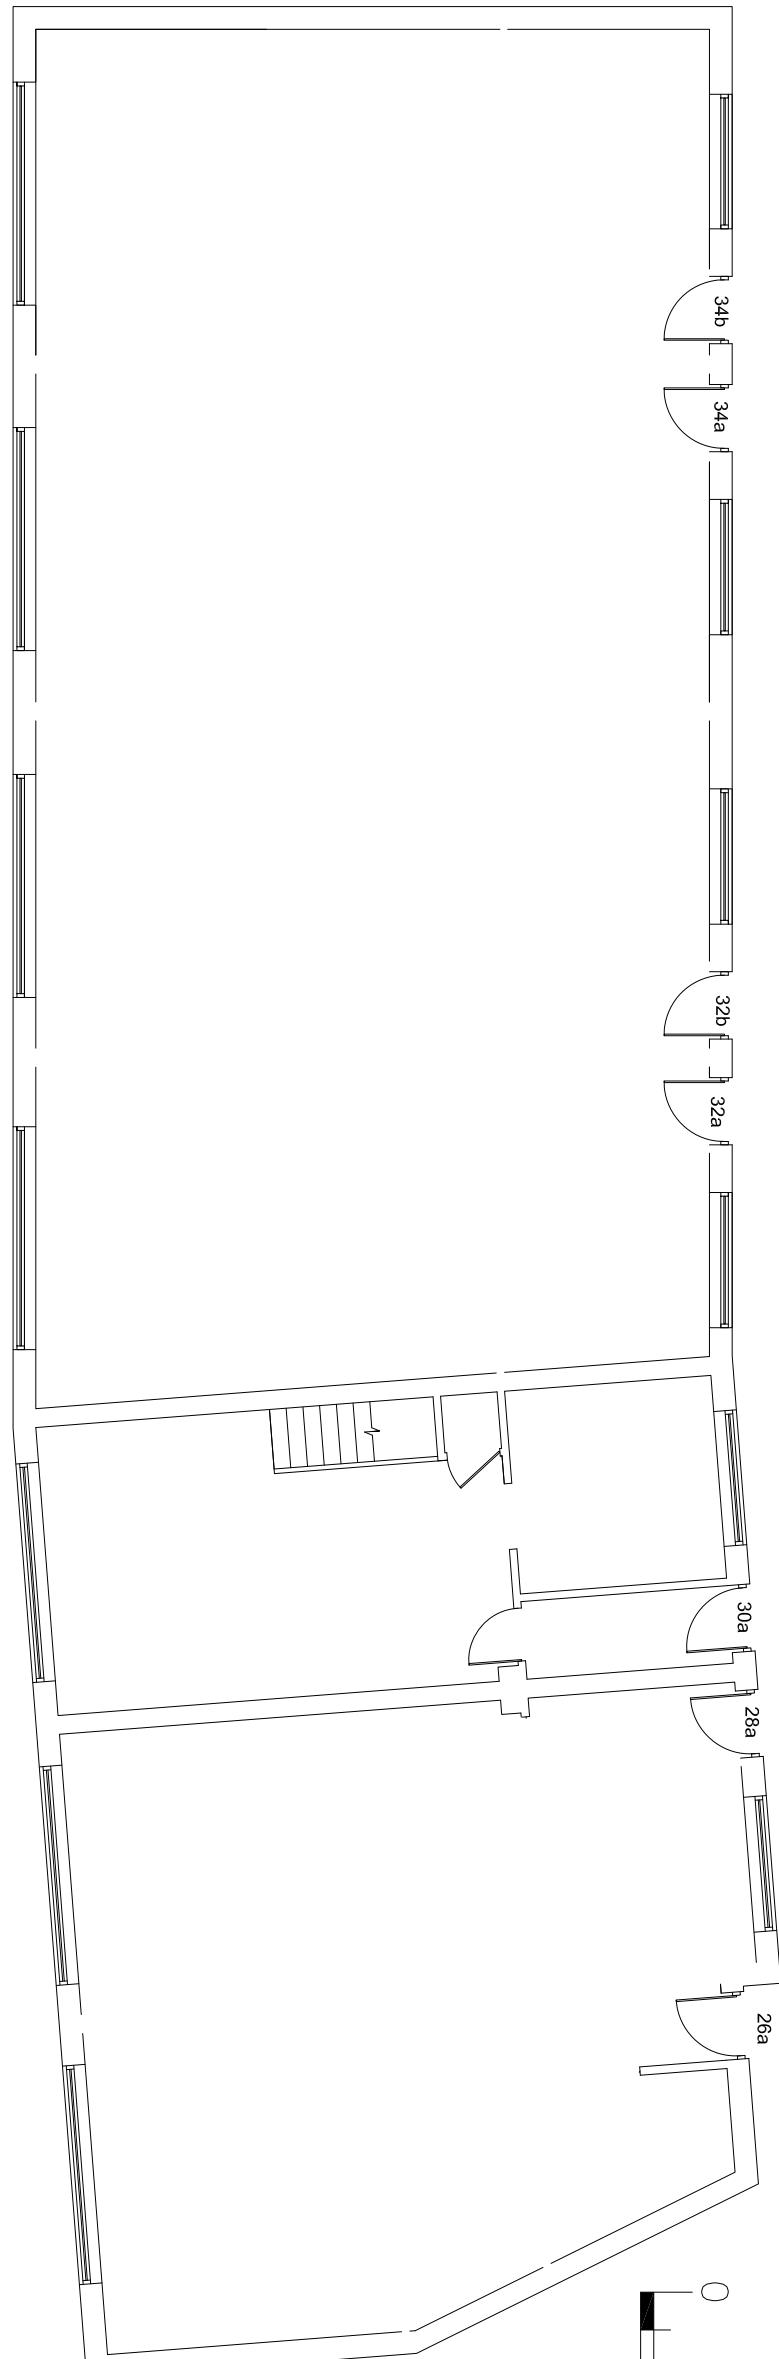

SCALE



30a High Street Harefield
Uxbridge UB9 6BU

NOTES

The contractors are to check all line dimensions, levels, drain runs and

general condition of the site before works commence a.

immediately of any error, omissions or discrepancies.

All works are to be carried out in accordance with current

Building Regulations, British Standards Code of Practice and

Local Authority Requirements. Do not scale off from this drawing.

Local Authority Requirements. Do not scale off from this drawing.

OCC

Building A

105 Eade Road

London

N4 1TJ

Tel: (020) 8150 1820

info@ajplans.co.uk



AJ PLANS

Drawing type:
Pre-EXISTING
Floor Plans

Date: Feb 23 Scale: 1:100 @ A3 Rev.

Dwg. No. HSH.34.EX.01 Drawn by: B.W.