



0
10
Scale 1 to 100


Floor Plan

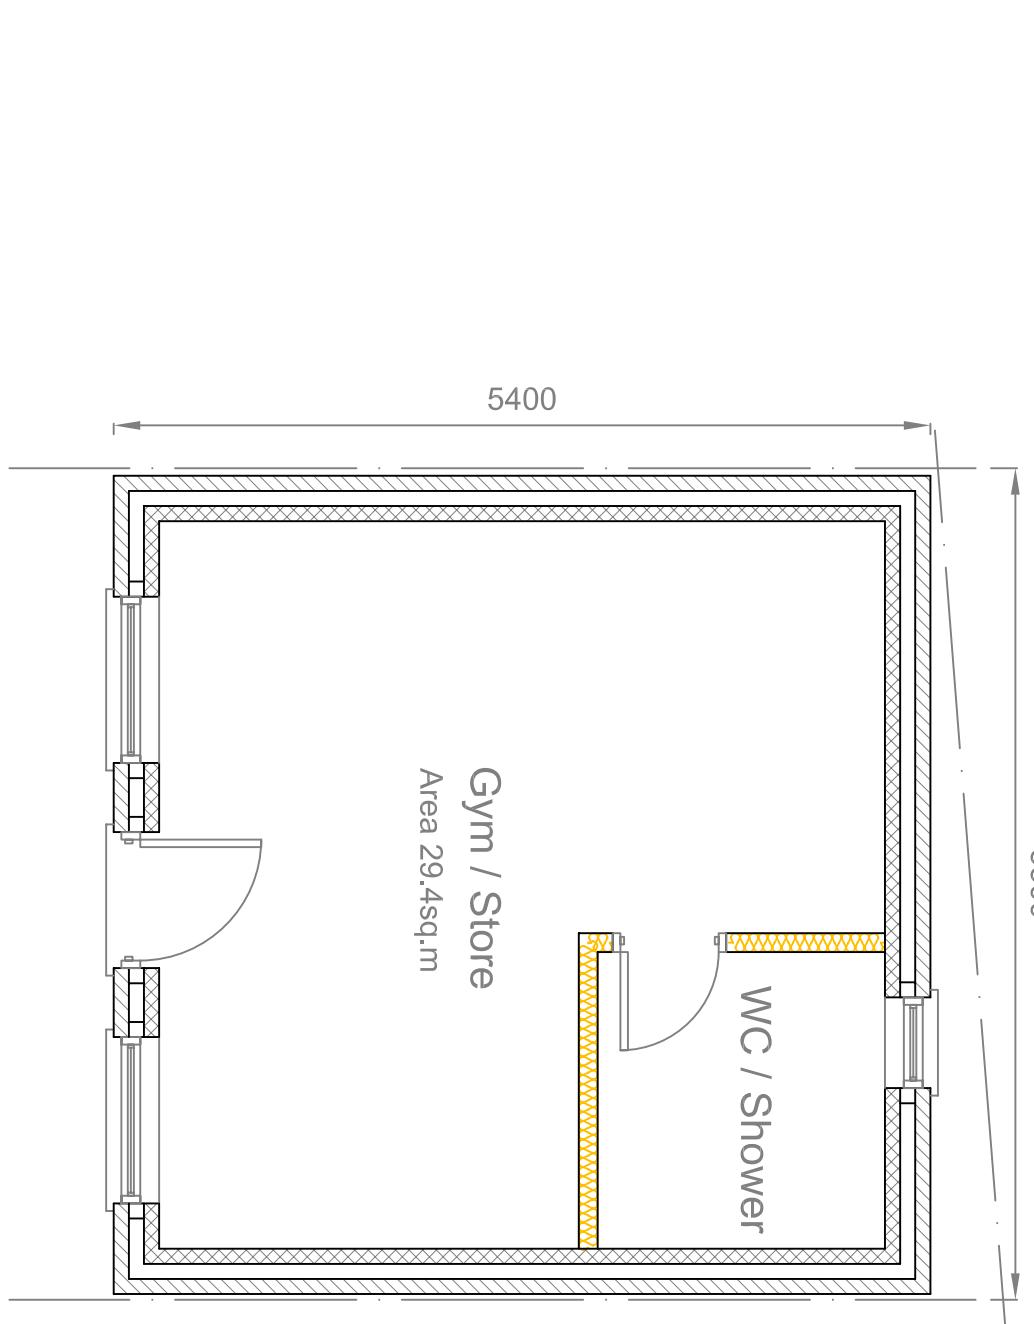

East Elevation

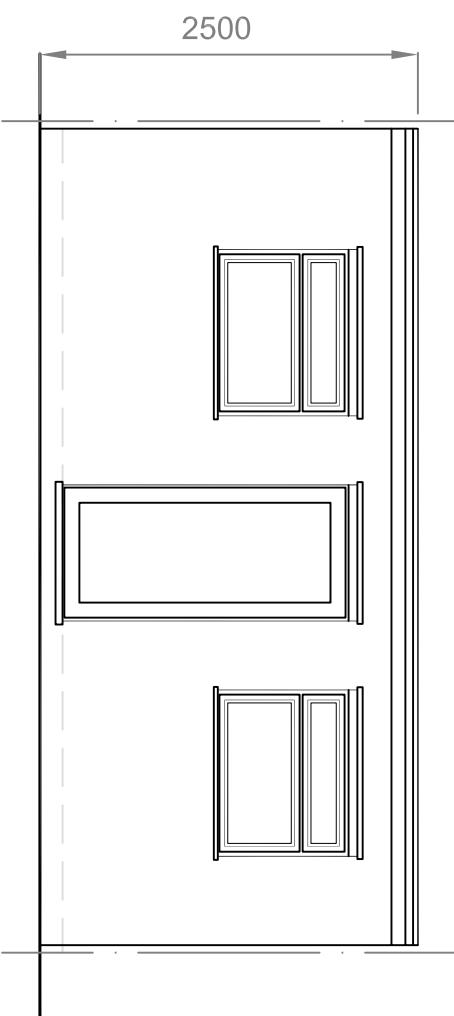


West Elevation

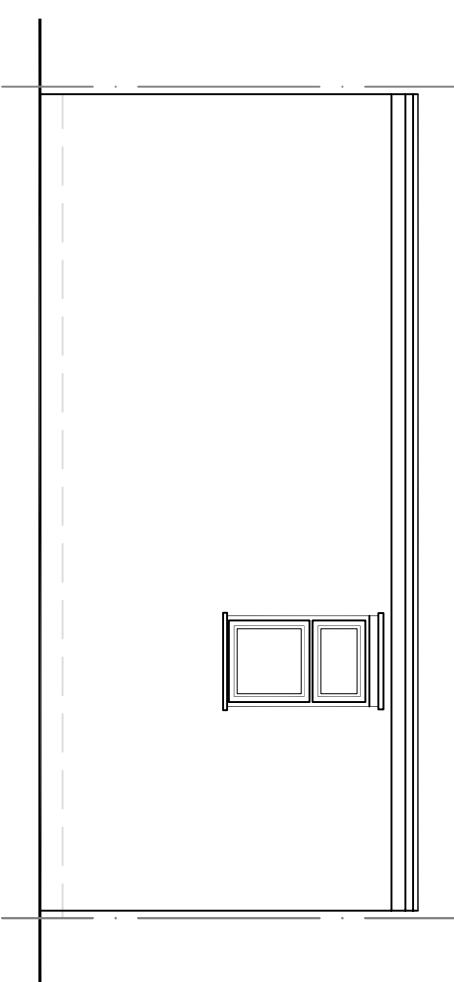

South Elevation
Scale 1:200

North Elevation

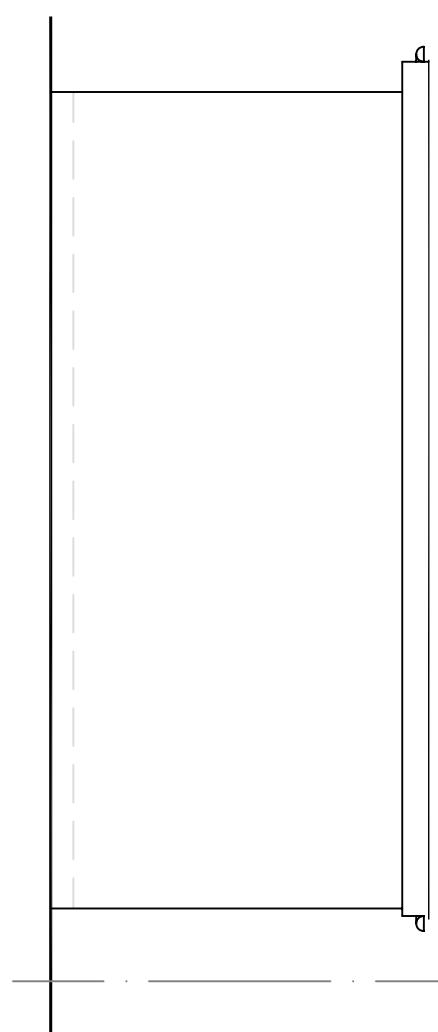

rev.
These drawings should be approved by local Authority
No dimensions to be scaled from this drawing. All dimensions
to be checked on site. This drawing is copyright and should
not be reproduced without permission of the Architects.
client:

Jasmeet Kaur

project:
29 Whittington Avenue
Hayes
UB4 0AD

drawing:

Proposed Elevations
& Floor Plan

scale: 1:50 date: Sep 2024 drawn:
rev:

04 / 10