



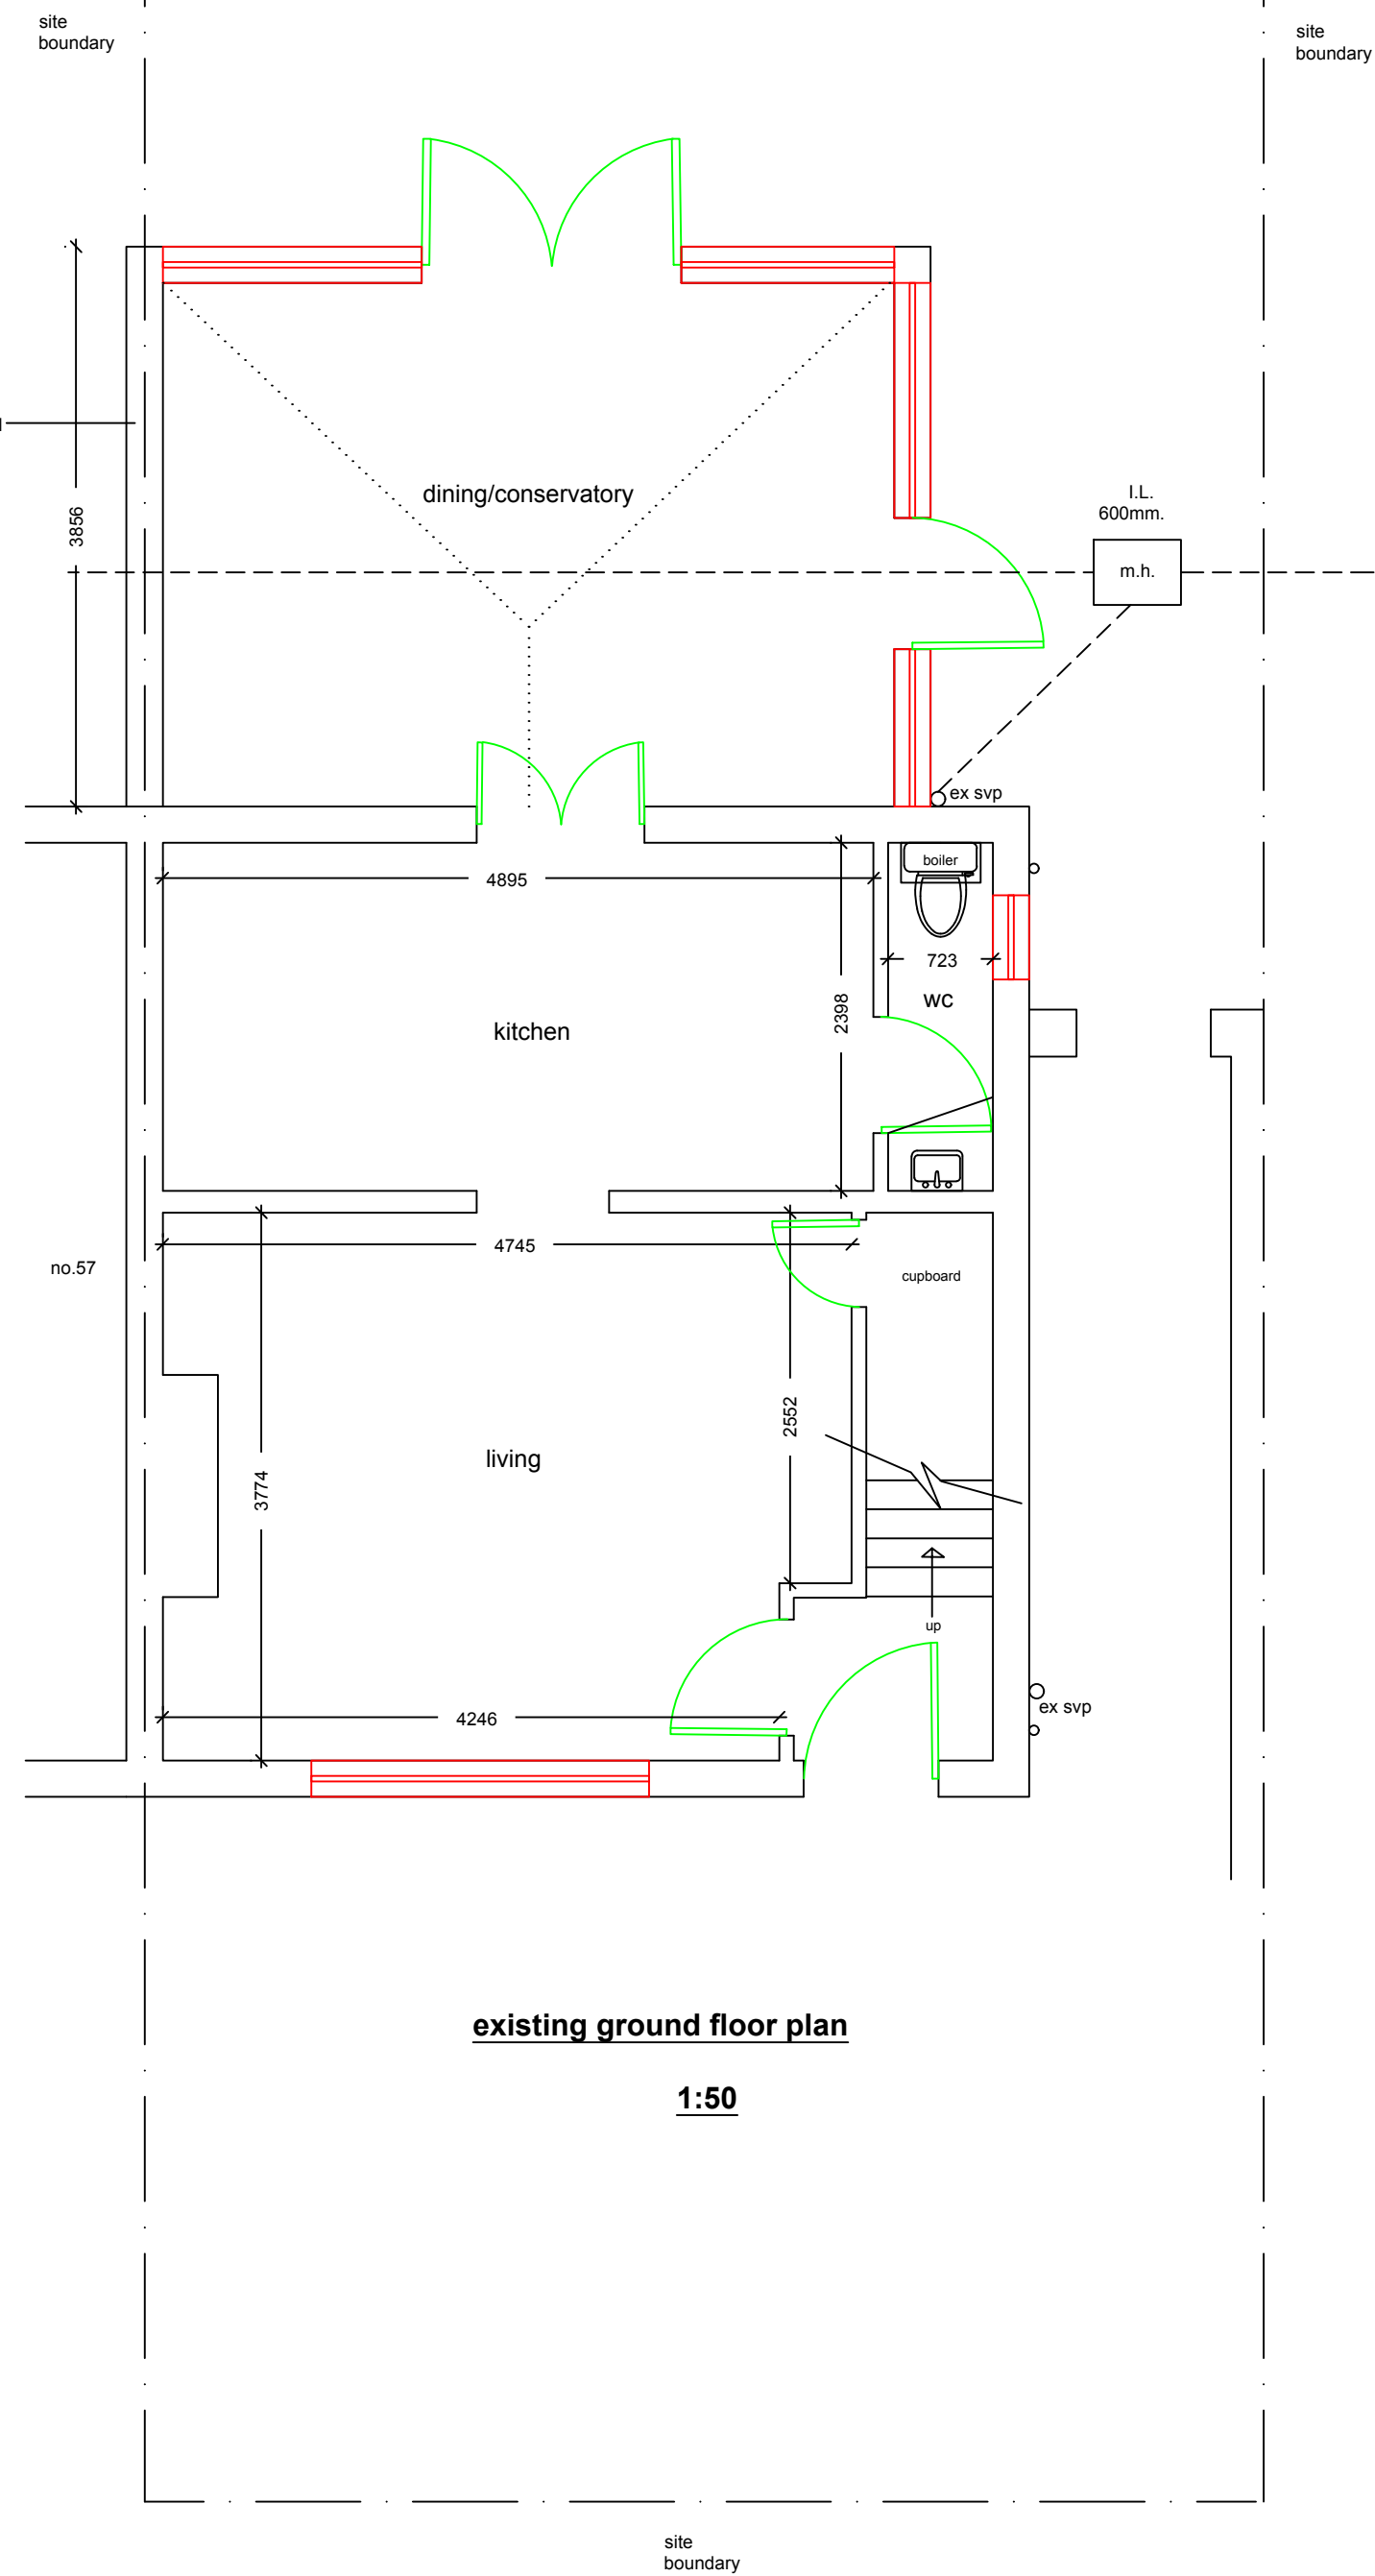

existing ground floor plan


1:50

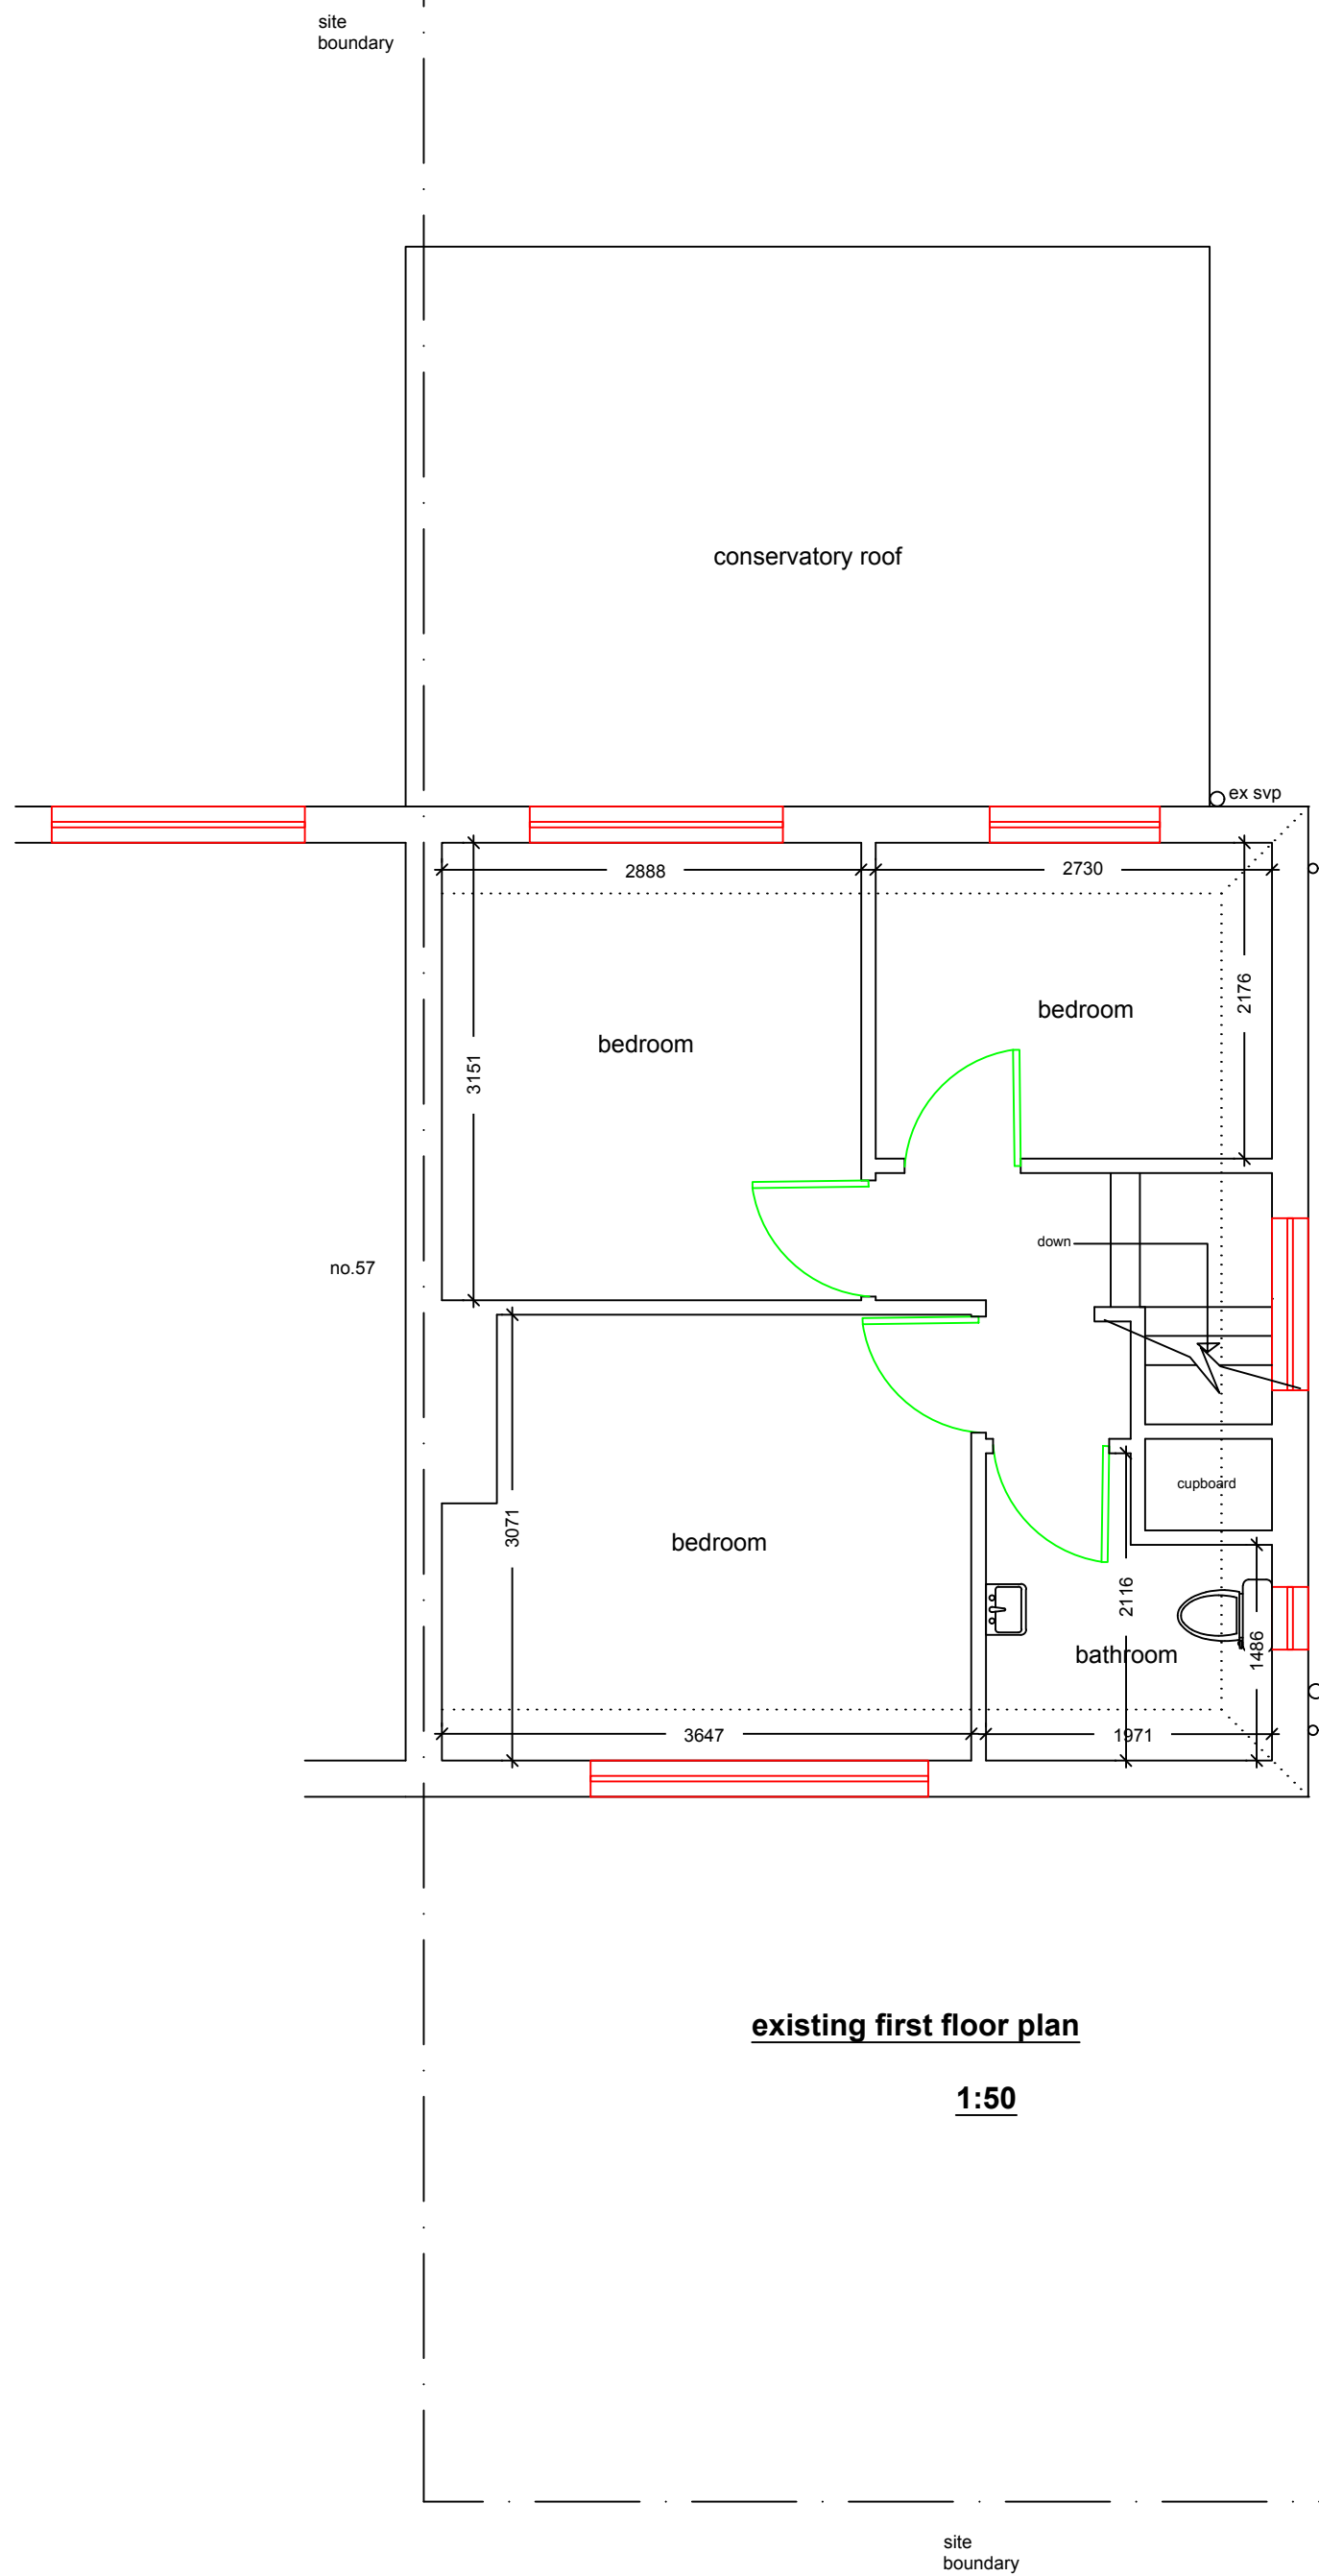

existing first floor plan

1:50

NO MEASUREMENTS TO BE SCALED FROM THE
DRAWINGS AND ALL ACTUAL MEASUREMENTS
TO BE CHECKED & AGREED WITH CONTRACTOR
ON SITE AT THE TIME OF CONSTRUCTION

 

General Notes

	Drg. No.PLA/0103	
No.	Revision/Issue	Date

Firm Name and Address

Middlesex & Herts

7 Elgin Drive
Northwood
Middlesex
HA6 2YR

01923 826280

Project Name and Address

Mr and Mrs Gora
59 Whitethorn Avenue
Yiewsley
West Drayton
Middlesex
UB7 8JZ

Project single storey rear & part first floor rear extension	Sheet
Date 10-04-24	01
Scale 1:50	