


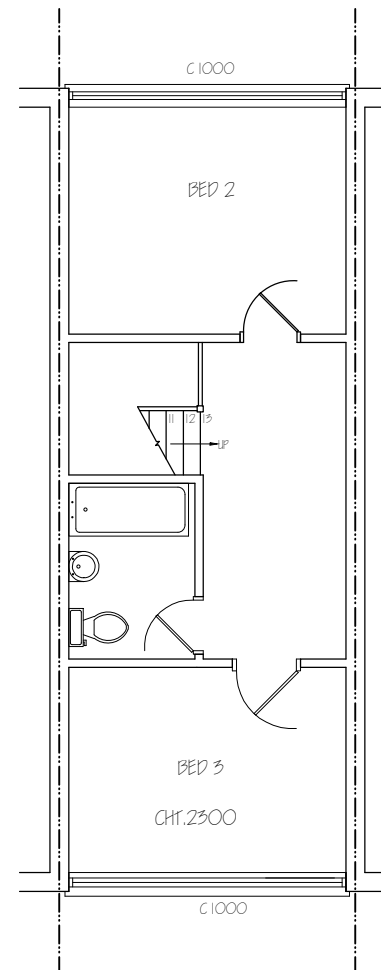


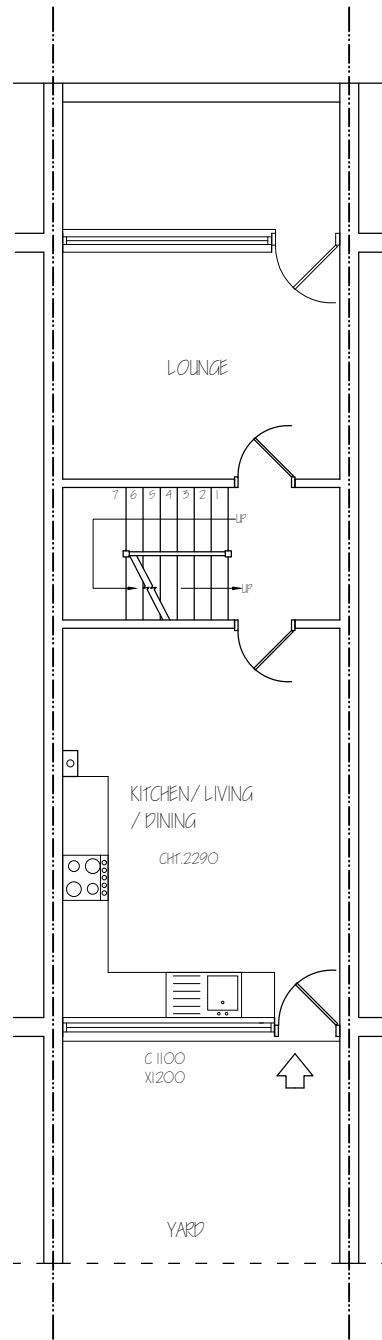


Nigel Fallon, B.Sc. (Hons)MBEng. 07768-408525 Planning & Development Consultant, Building Engineer. 164 Japonica Lane, Willen Park, Milton Keynes, MK15 9EE.		ADDRESS: 42, SANCTUARY CLOSE, HAREFIELD, UB9 6LJ.	
DRAWING TITLE: EXISTING FLOOR PLANS		NO. - 01	REV:
SCALE - 1:100		DATE: 18/06/2024	DRG. PAPER SIZE: A3

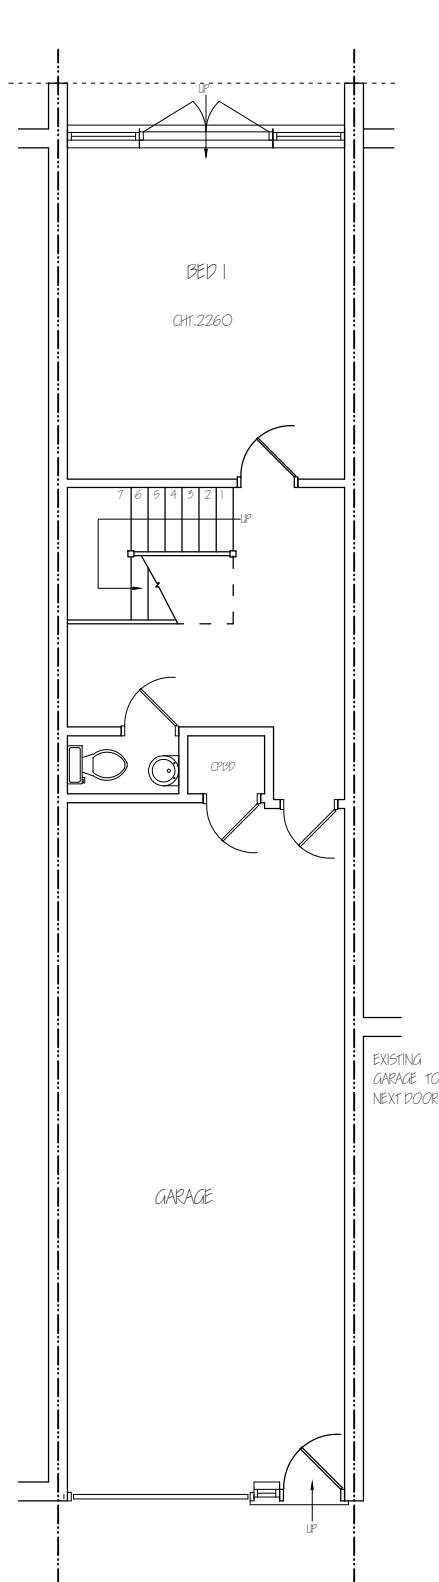


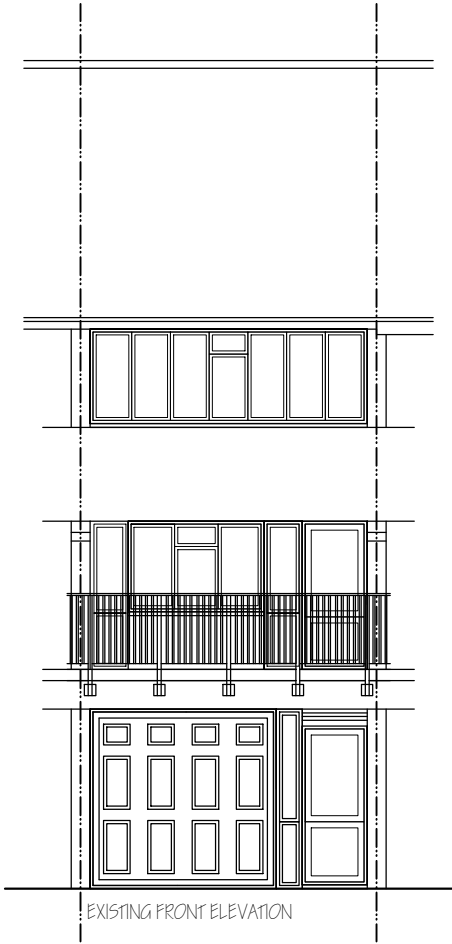


EXISTING FRONT ELEVATION

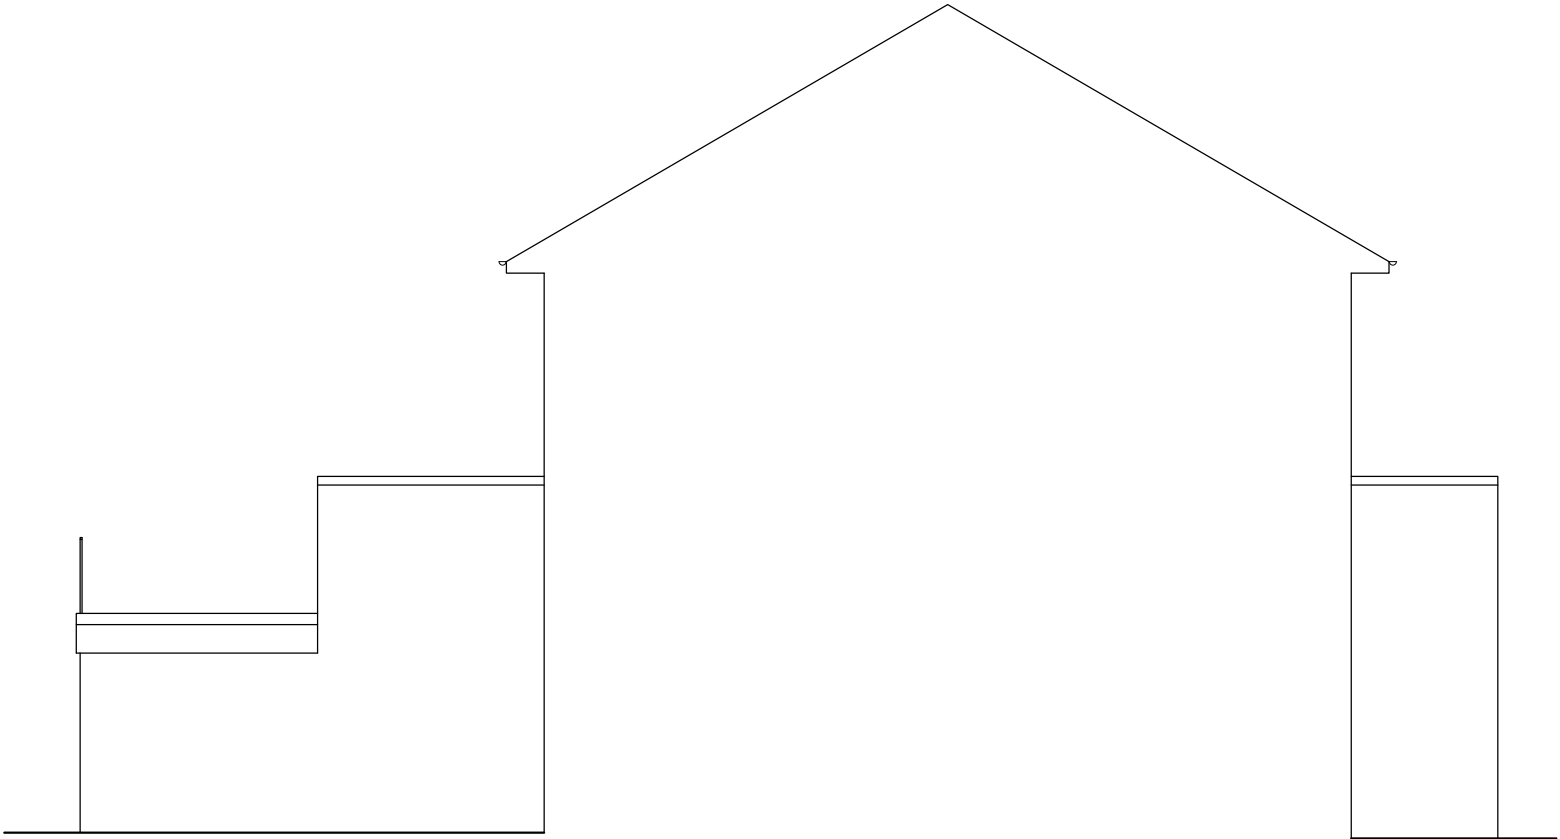


EXISTING SIDE ELEVATION

Nigel Fallon, B.Sc. (Hons)MEng. 07768-408525		ADDRESS: 42, SANCTUARY CLOSE, HAREFIELD, UB9 6LJ.	
Planning & Development Consultant, Building Engineer.		DRAWING TITLE: EXISTING/ PROPOSED ELEVATIONS	NO. - 02
164 Japonica Lane, Willen Park, Milton Keynes, MK15 9EE.		SCALE - 1: 100	REV: A
		DATE: 18/ 06/ 2024	DRG. PAPER SIZE: A3

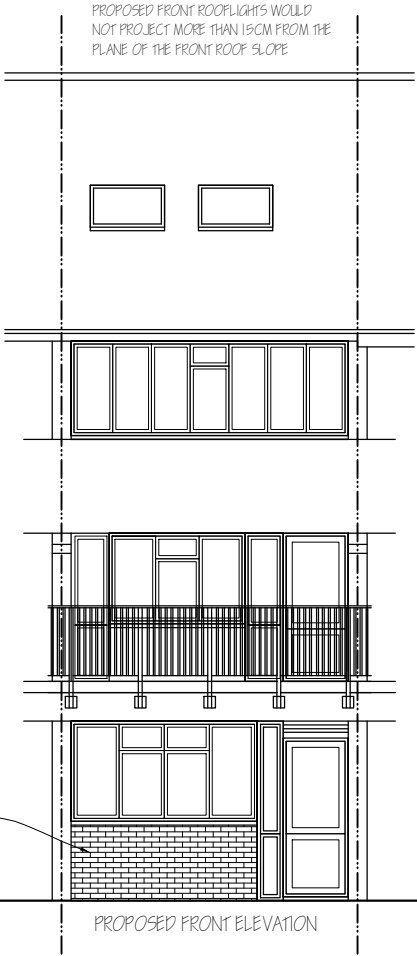
 


PROPOSED FRONT ELEVATION



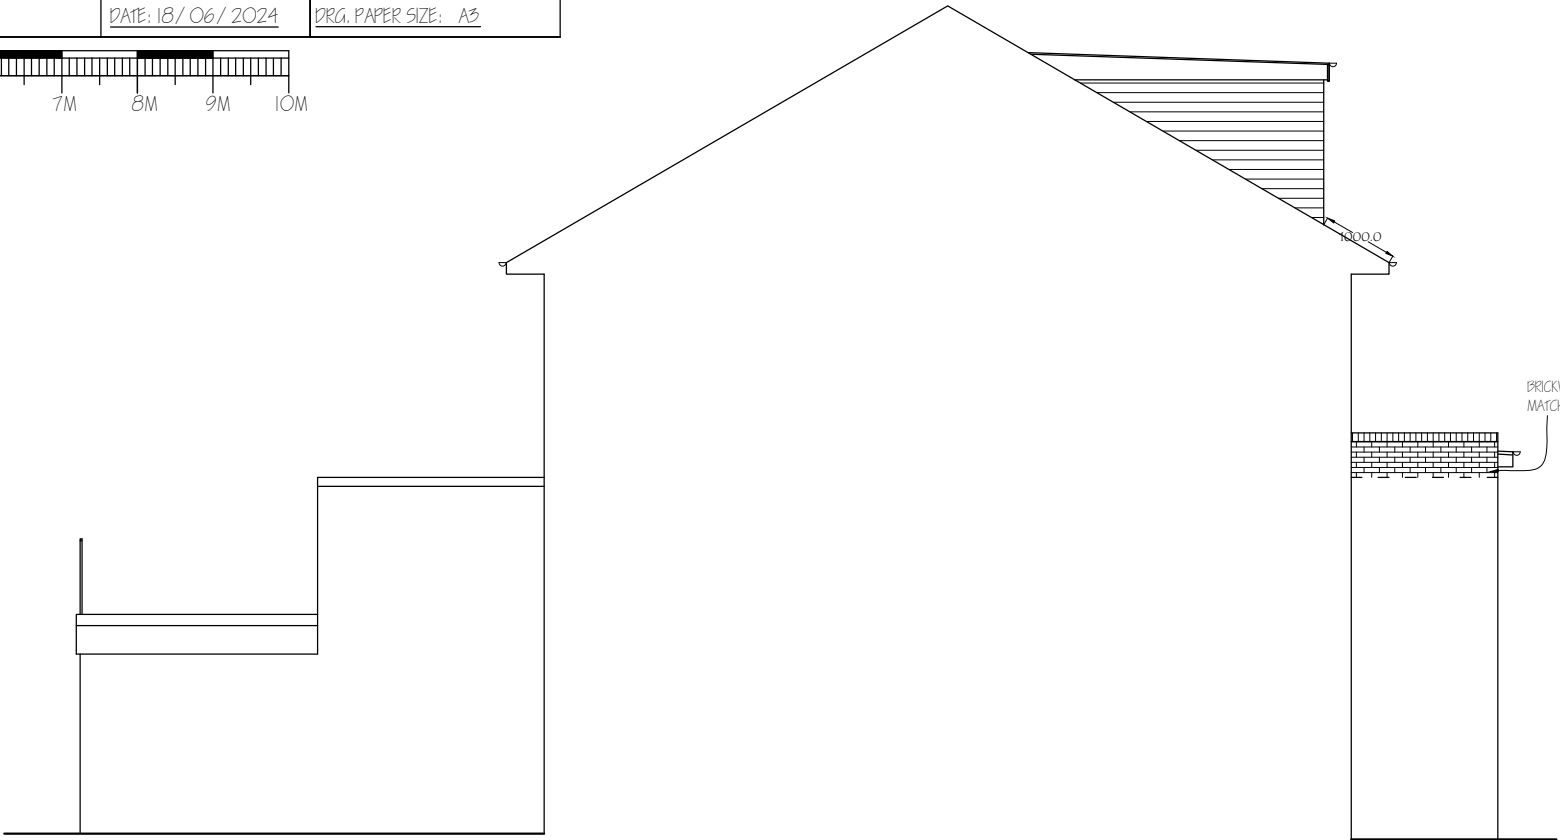




PROPOSED SIDE ELEVATION

BRICKWORK TO MATCH EXISTING

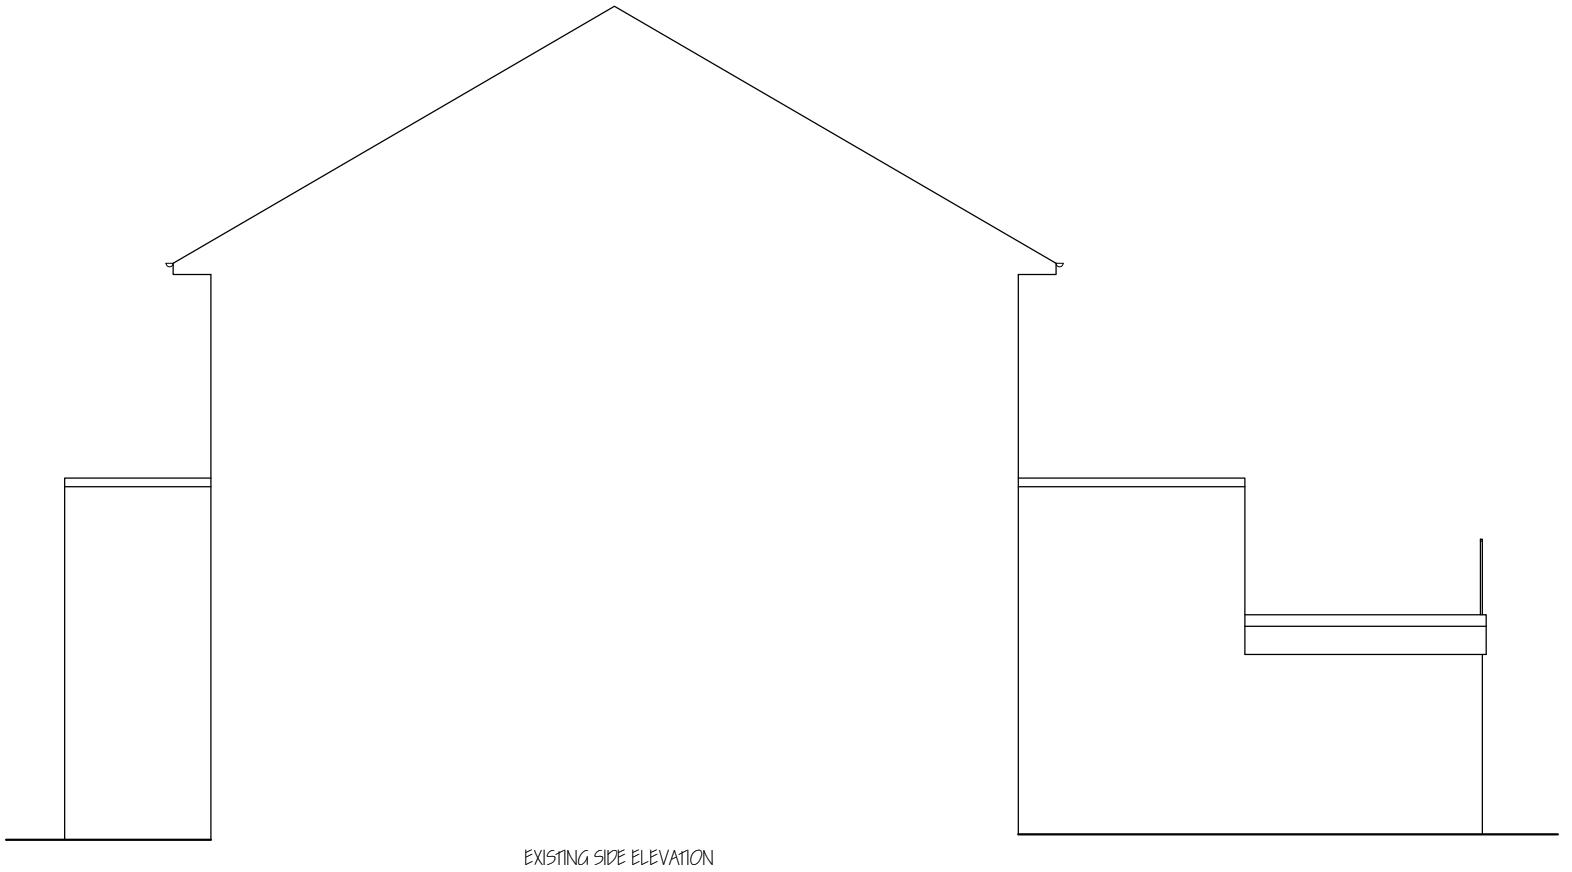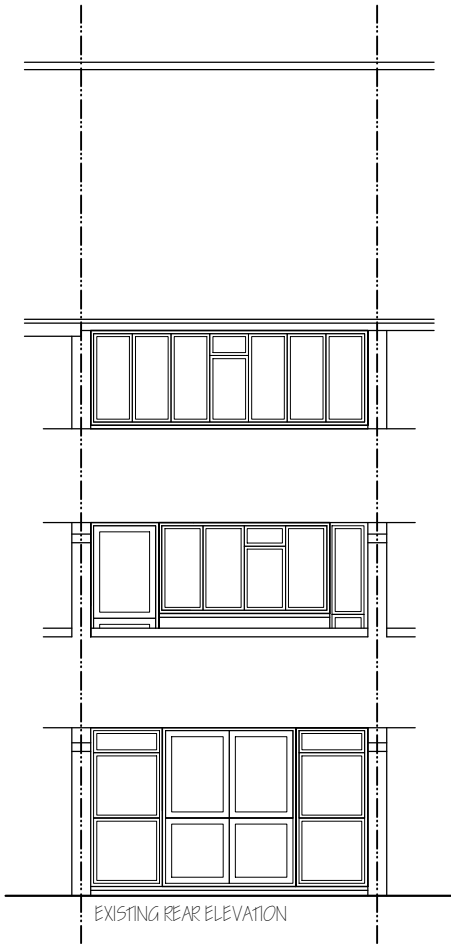


<i>Nigel Fallon, B.Sc. (Hons)MBEng. 07768-408525</i>		ADDRESS: 42, SANCTUARY CLOSE, HAREFIELD, UB9 6LJ.	
<i>Planning & Development Consultant, Building Engineer.</i>		DRAWING TITLE: EXISTING/ PROPOSED ELEVATIONS	
164 Japonica Lane, Willen Park, Milton Keynes, MK15 9EE.		NO. - 03	REV: B
SCALE - 1:100		DATE: 07/ 08/ 2024	DRG. PAPER SIZE: A3

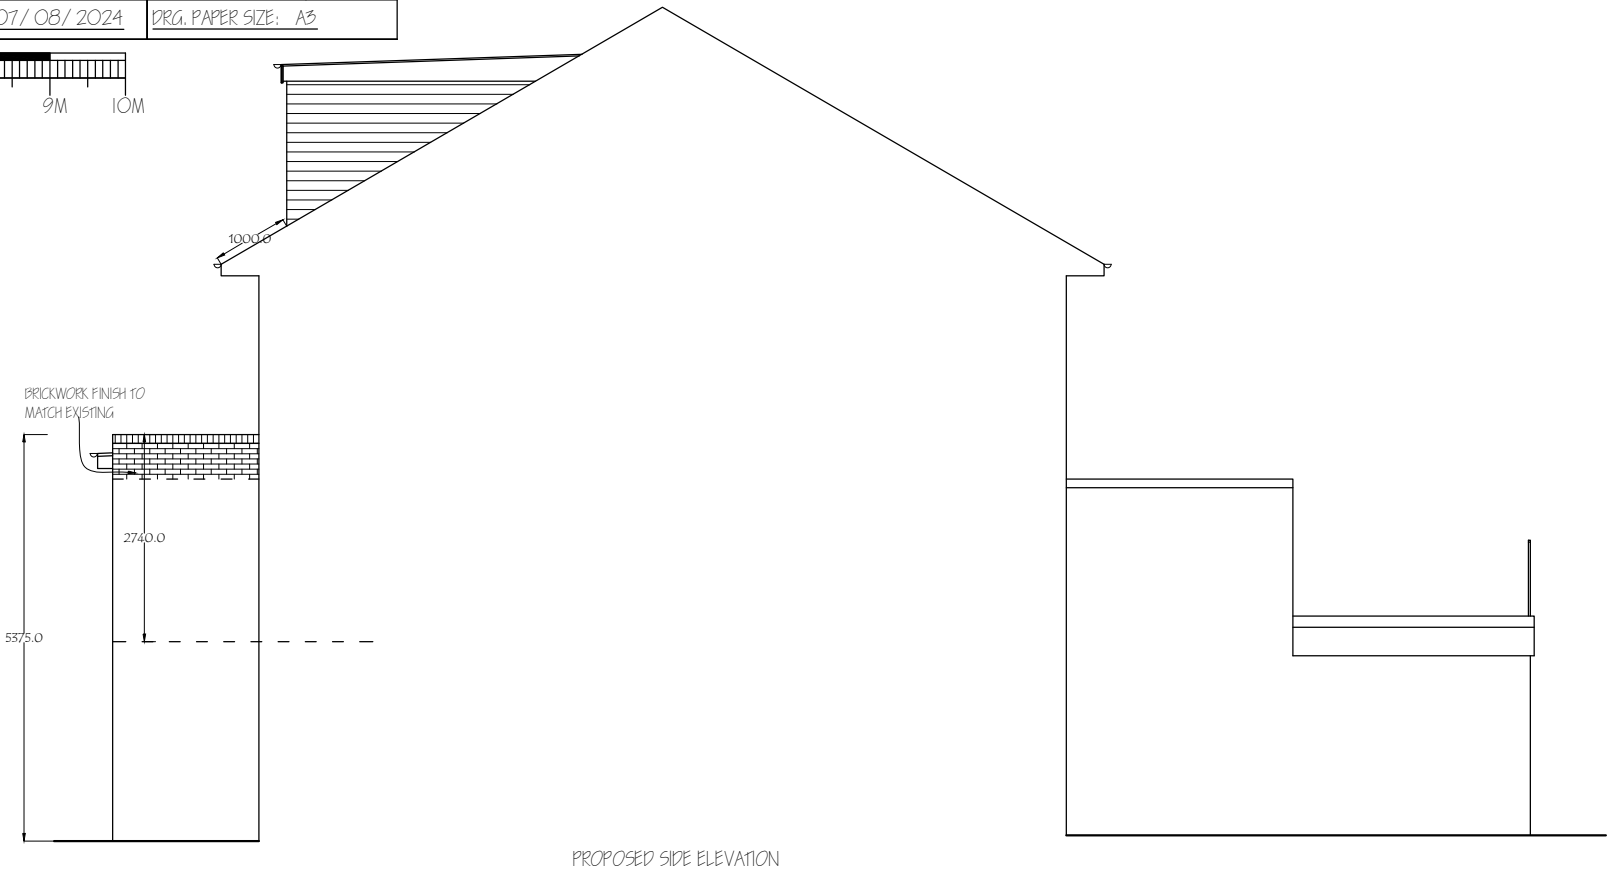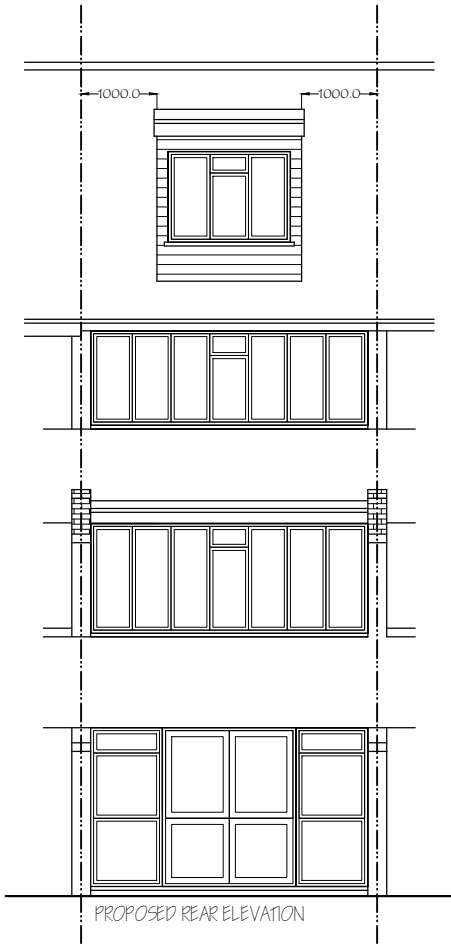 


 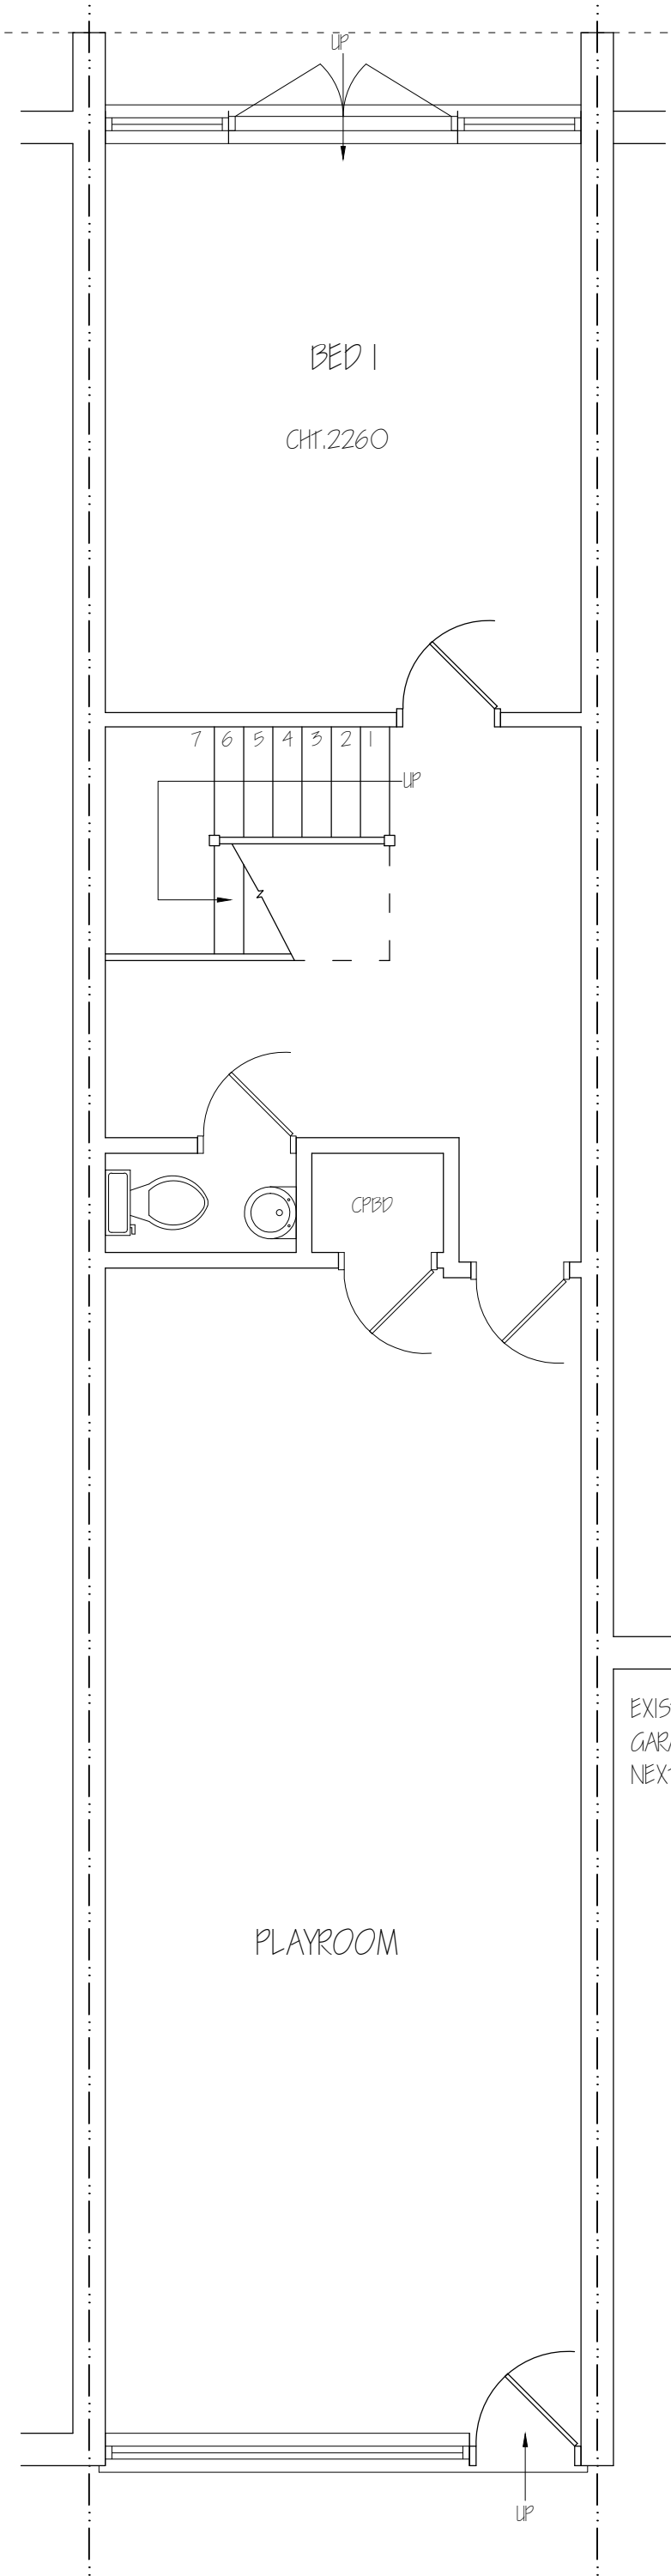


Nigel Fallon, B.Sc. (Hons)MBEng. 07768-408525 Planning & Development Consultant, Building Engineer. 164 Japonica Lane, Willen Park, Milton Keynes, MK15 9EE.		ADDRESS: 42, SANCTUARY CLOSE, HAREFIELD, UB9 6LJ.	
DRAWING TITLE: PROPOSED FIRST FLOOR PLAN		NO. - 04	REV: A
SCALE - 1: 50	DATE: 18/ 06/ 2024	PRG. PAPER SIZE: A3	

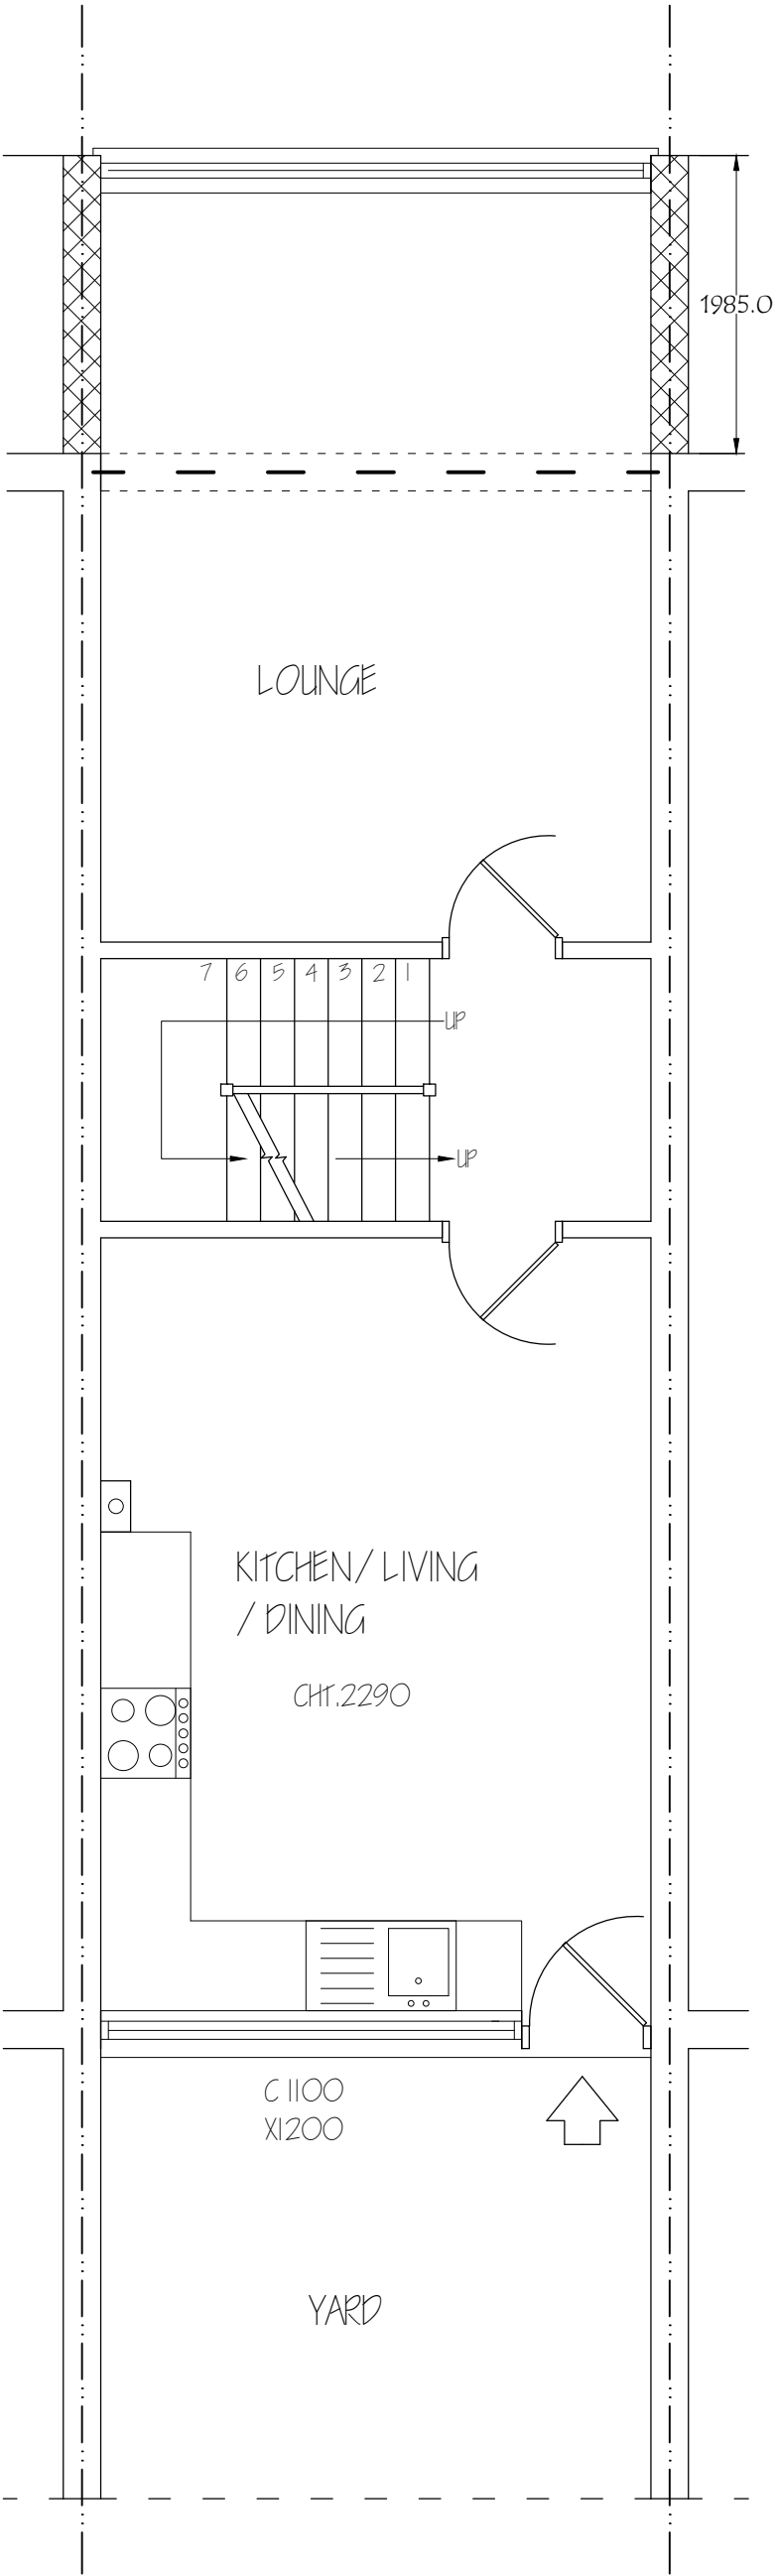



Nigel Fallon, <i>B.Sc. (Hons)MBEng. 07768-408525</i> <i>Planning & Development Consultant, Building Engineer.</i> <i>164 Japonica Lane,</i> <i>Willen Park,</i> <i>Milton Keynes, MK15 9EE.</i>		ADDRESS: 42, SANCTUARY CLOSE, HAREFIELD, UB9 6LJ.	
		DRAWING TITLE: PROPOSED FIRST FLOOR PLAN	NO. - 05
SCALE - 1: 50		DATE: 18 / 06 / 2024	REV: A
		DRG. PAPER SIZE: A3	

 

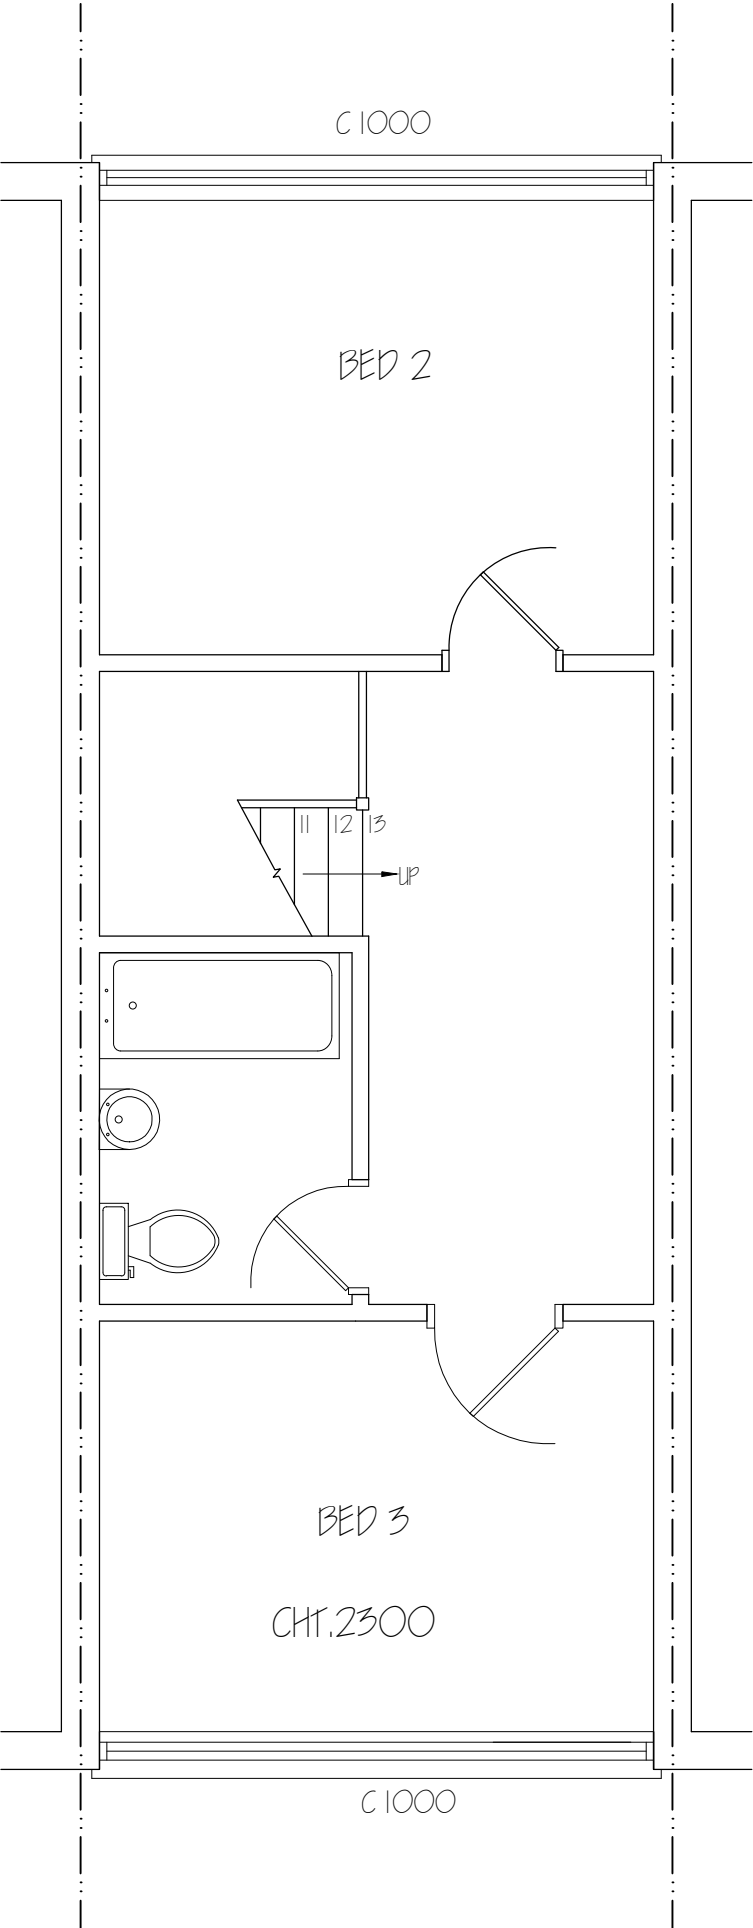


Nigel Fallon, B.Sc. (Hons) MEng. 07768-408525 Planning & Development Consultant, Building Engineer. 164 Japonica Lane, Willen Park, Milton Keynes, MK15 9EE.		ADDRESS: 42, SANCTUARY CLOSE, HAREFIELD, UB9 6LJ.	
		DRAWING TITLE: PROPOSED SECOND FLOOR PLAN	NO. - 06
SCALE - 1: 50		DATE: 18/ 06/ 2024	REV: A
		DRG. PAPER SIZE: A3	

 

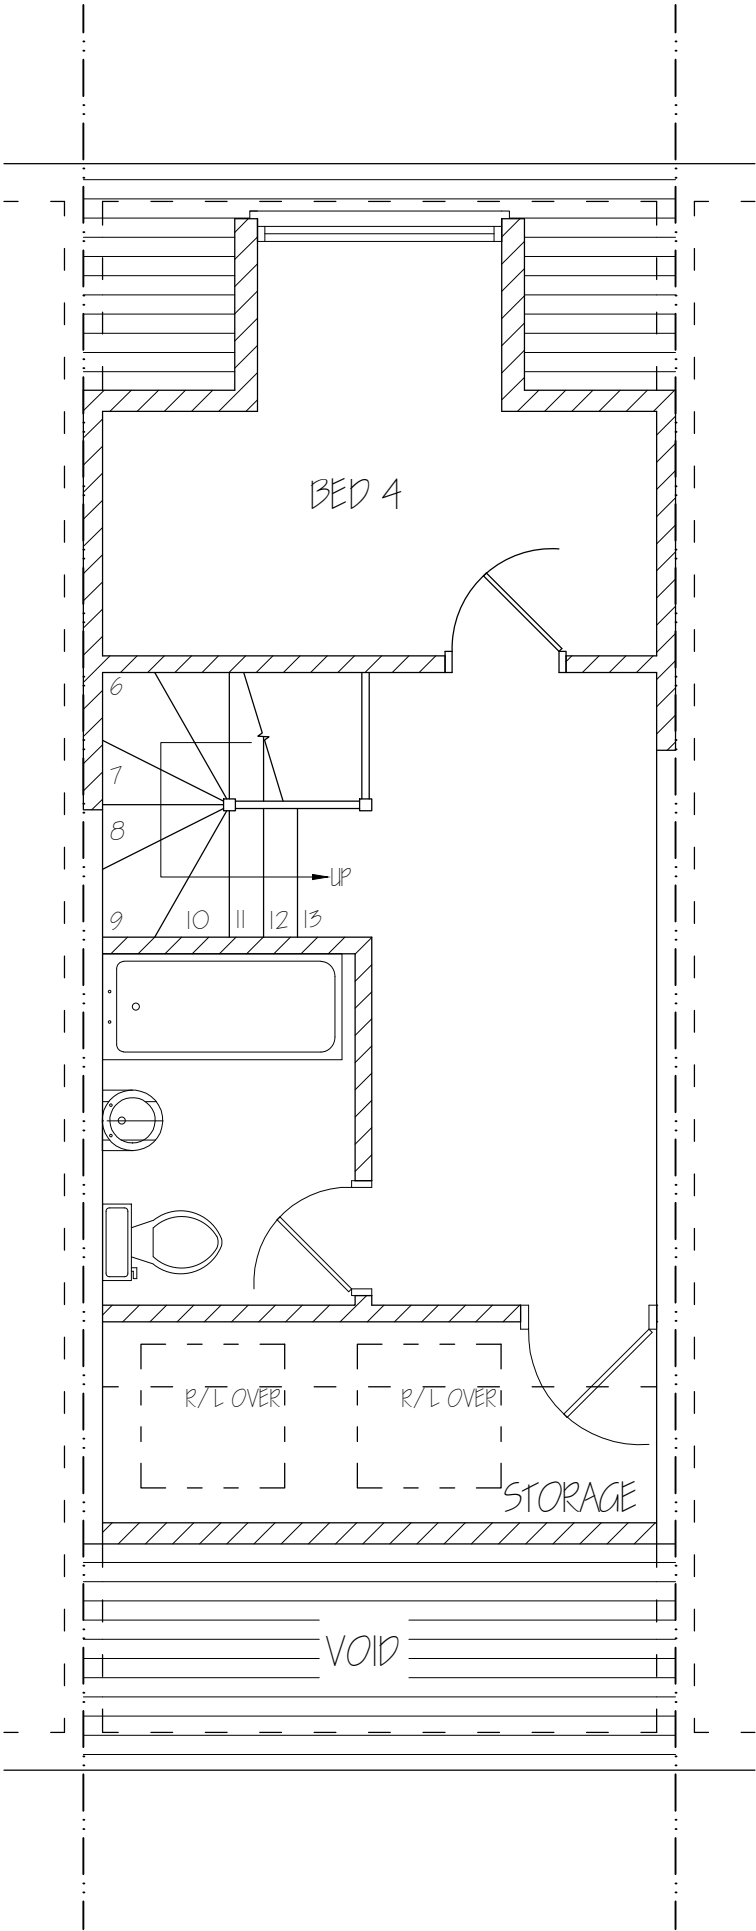

<i>Nigel Fallon, B.Sc. (Hons) MEng. 07768-408525</i> <i>Planning & Development Consultant, Building Engineer.</i> <i>164 Japonica Lane,</i> <i>Willen Park,</i> <i>Milton Keynes, MK15 9EE.</i>		<u>ADDRESS:</u> <u>42, SANCTUARY CLOSE,</u> <u>HAREFIELD, UB9 6LJ.</u>	
<u>DRAWING TITLE: PROPOSED LOFT FLOOR PLAN</u>		<u>NO. - 07</u>	<u>REV:</u>
<u>SCALE - 1: 50</u>	<u>DATE: 18/ 06/ 2024</u>	<u>DRG. PAPER SIZE: A3</u>	

 

Nigel Fallon, B.Sc. (Hons)MBEng. 07768-408525

Planning & Development Consultant, Building Engineer.

349, Chartridge Lane,
Chesham, HP5 2SH.

DRAWING TITLE: PROPOSED SECTION

SCALE - 1: 50

DATE: 18/ 06 / 2024

ADDRESS:

42, SANCTUARY CLOSE,

HAREFIELD, UB9 6LJ.

NO. - 08

REV:

DRG. PAPER SIZE: A3

