



1 TBK South Existing Overall Elevation
1 : 500 @ A1, 1:1000 @ A3

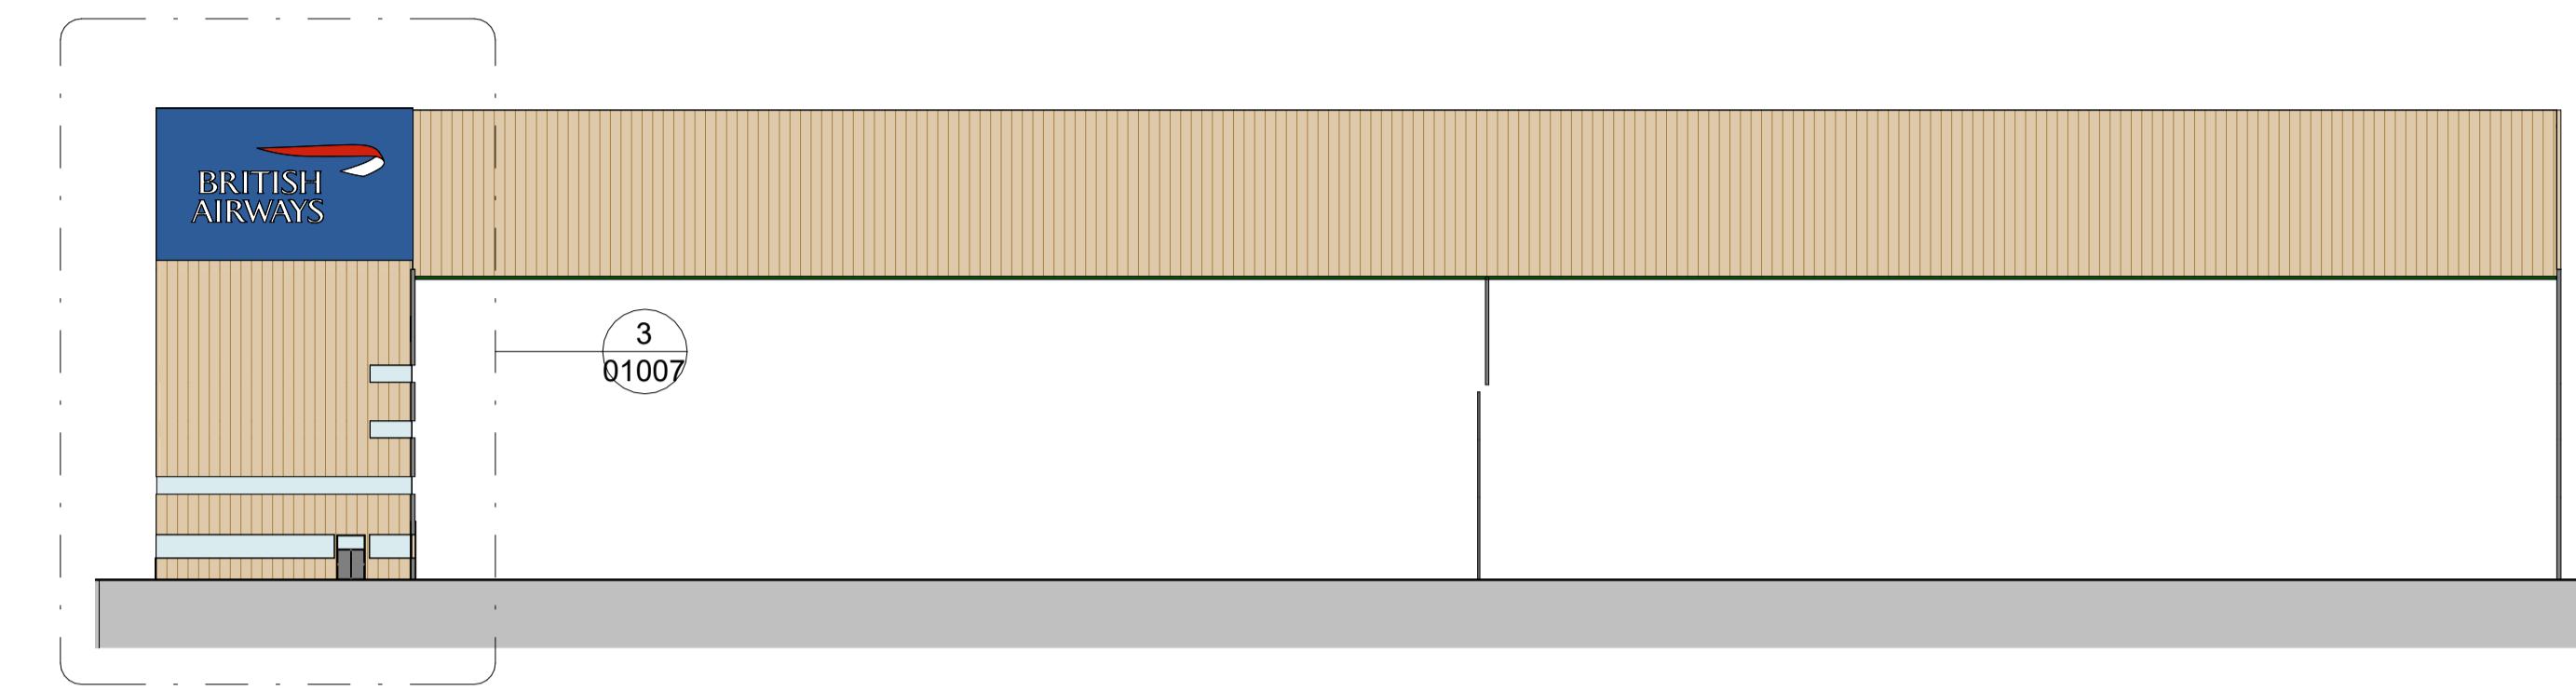


4 TBK South Proposed Overall Elevation
1 : 500 @ A1, 1:1000 @ A3

0m 10m 20m 30m 40m 50m
VISUAL SCALE 1:500 @ A1, 1:1000 @ A3

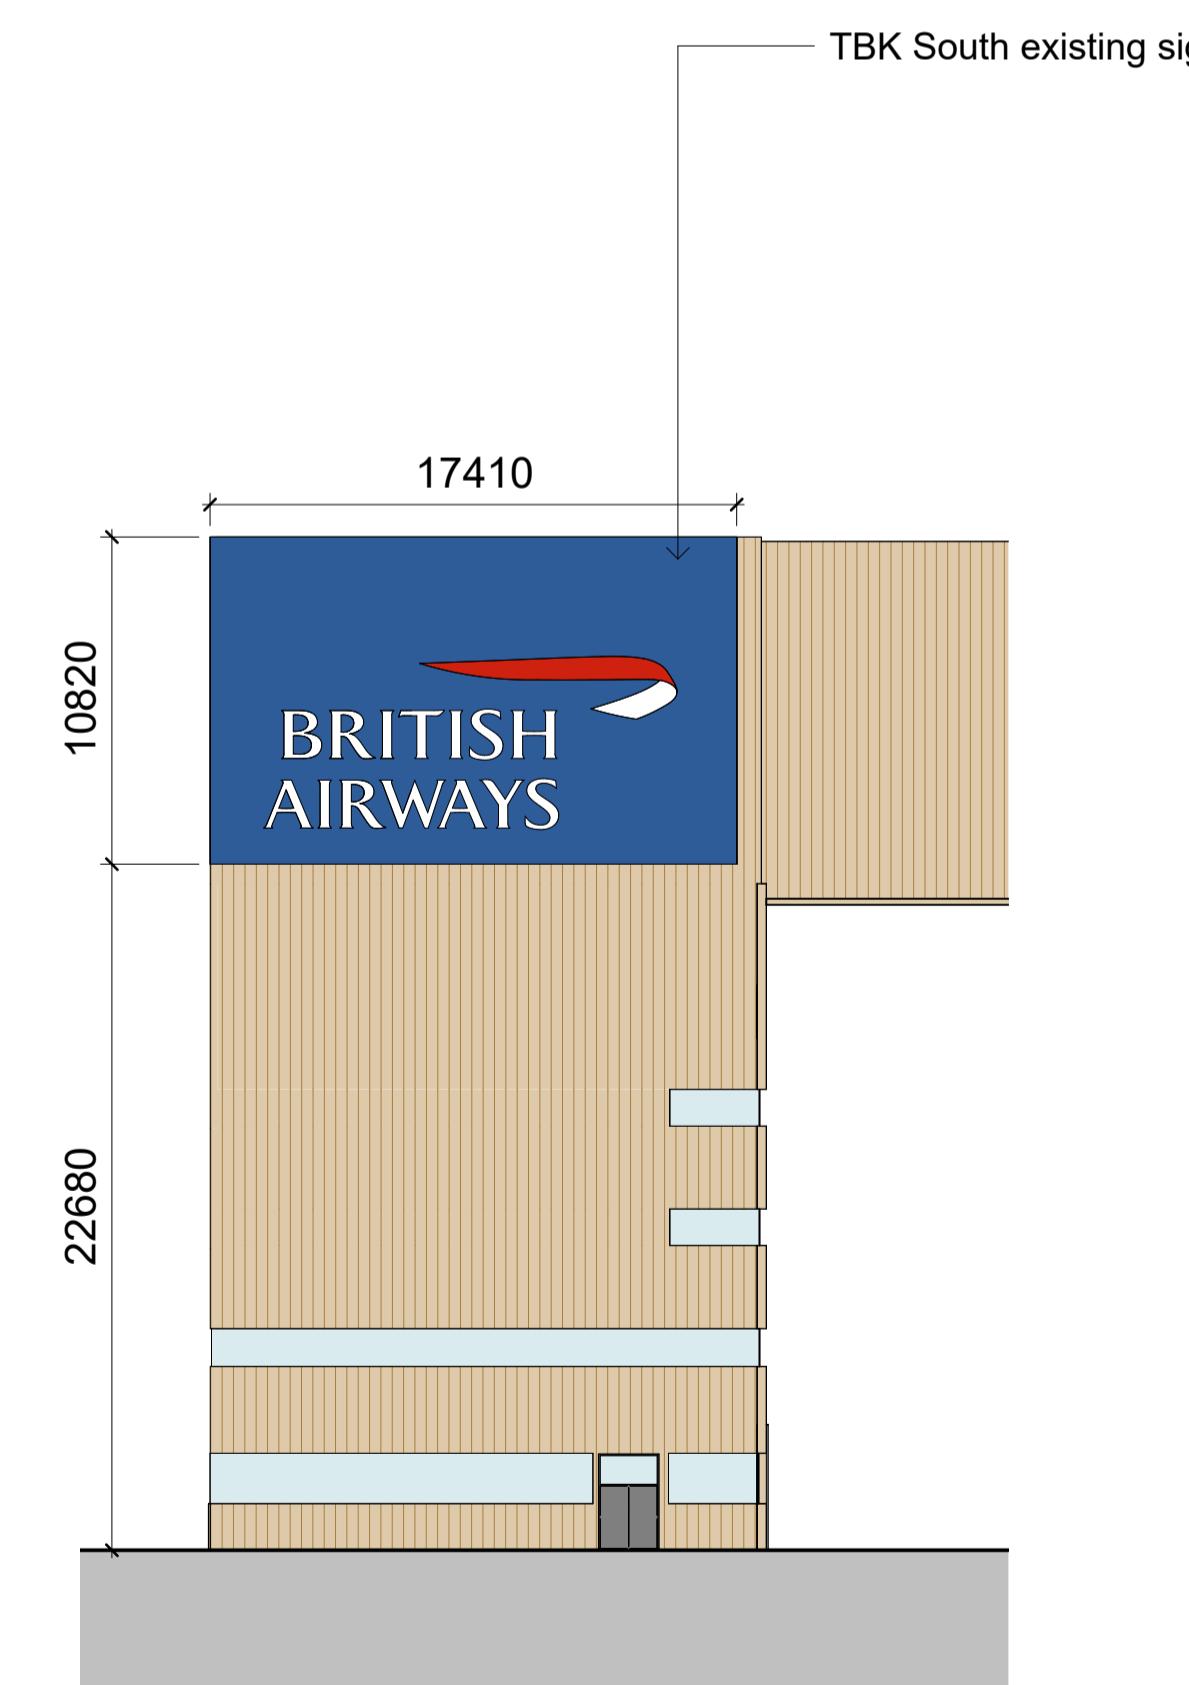

2 TBK South Existing Elevation
1 : 250 @ A1, 1:500 @ A3

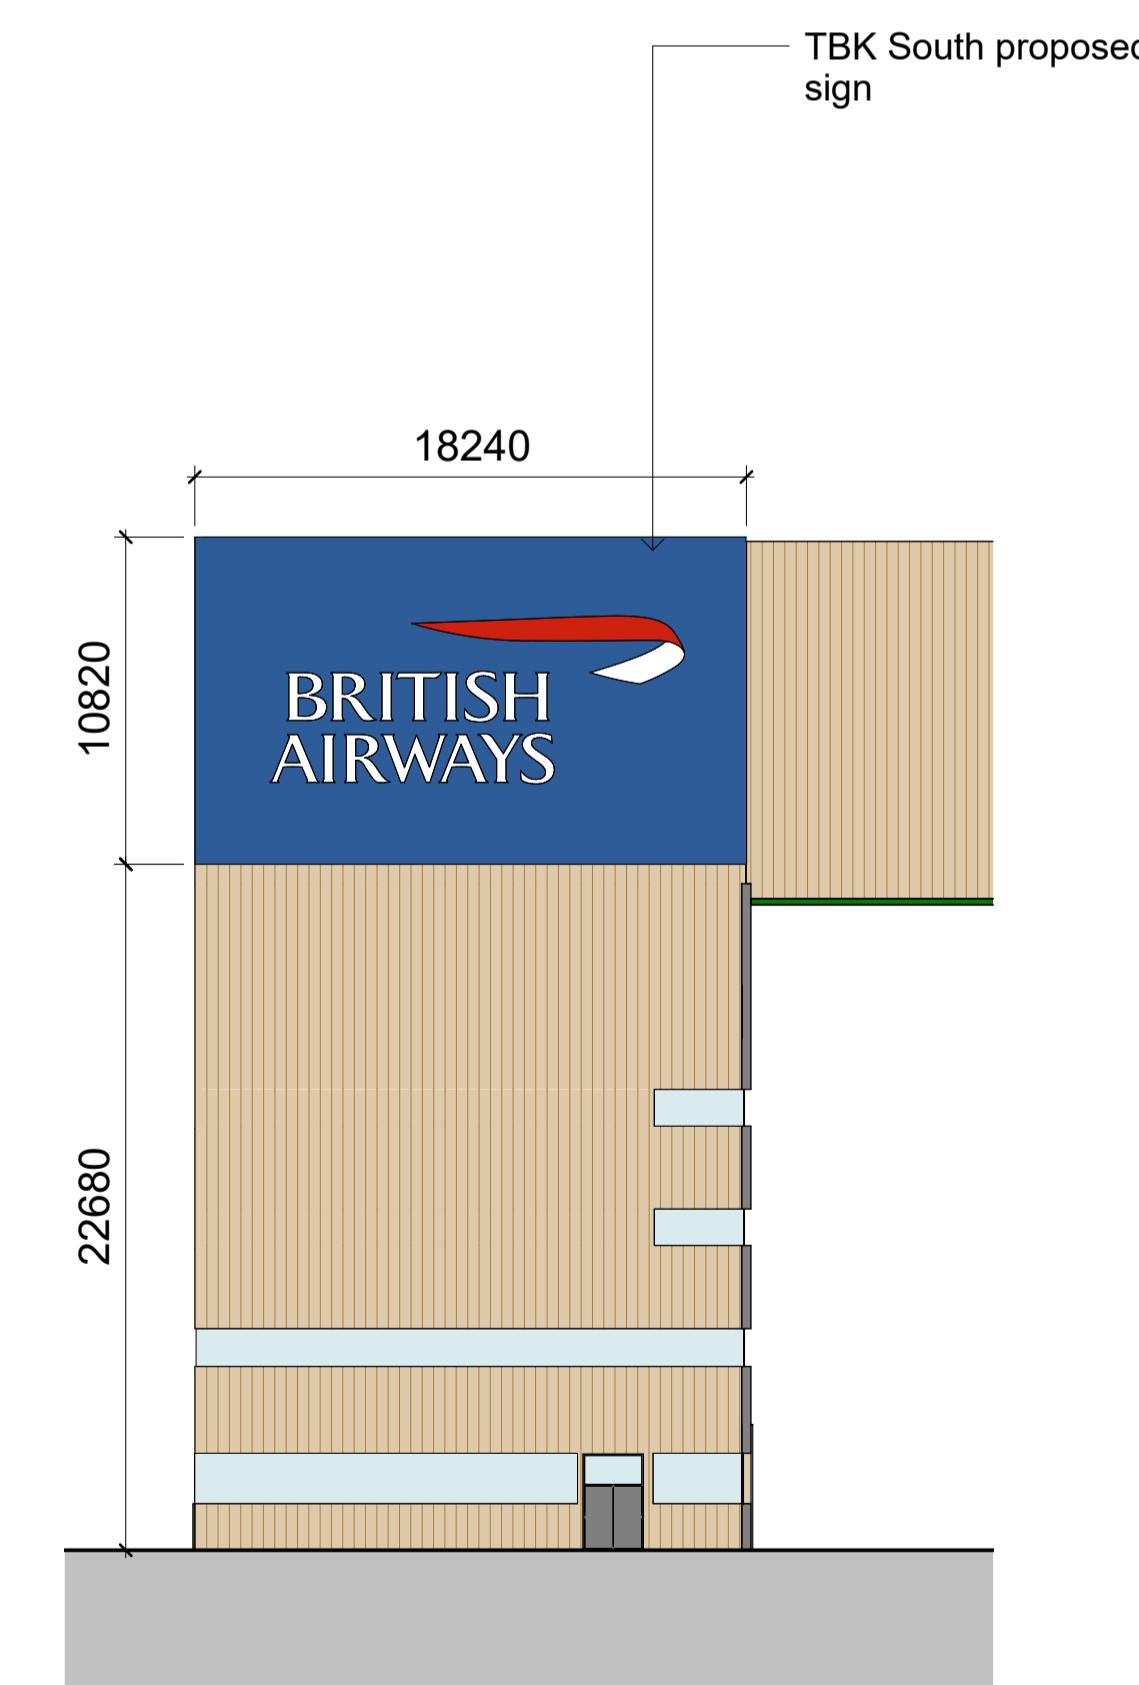

3 TBK South Proposed Elevation
1 : 250 @ A1, 1:500 @ A3

0m 5m 10m 15m 20m 25m
VISUAL SCALE 1:250 @ A1, 1:500 @ A3

2	CS	10/04/2025	Issue for Information
1	CS	25/03/2025	Issue for Information
INFORMATION			
MILLAR			
DESIGN + MANAGEMENT			
No.7 Brunel Parkway, Pride Park, Derby DE24 8HR Tel: +44(0)1332 290412 Web: www.millarmanagement.co.uk			
BRITISH AIRWAYS			
Project Name BA Ops Base Signage			
Drawing Title TBK South Elevations as Existing and Proposed			
Drawn By Drawing No. 4165-MDM-00-DR-A-01007	Approved By RE	Date 10/04/2025	MM Job No. 4165
Scale As indicated			Rev. 2