


PROPOSED ROOF PLAN:

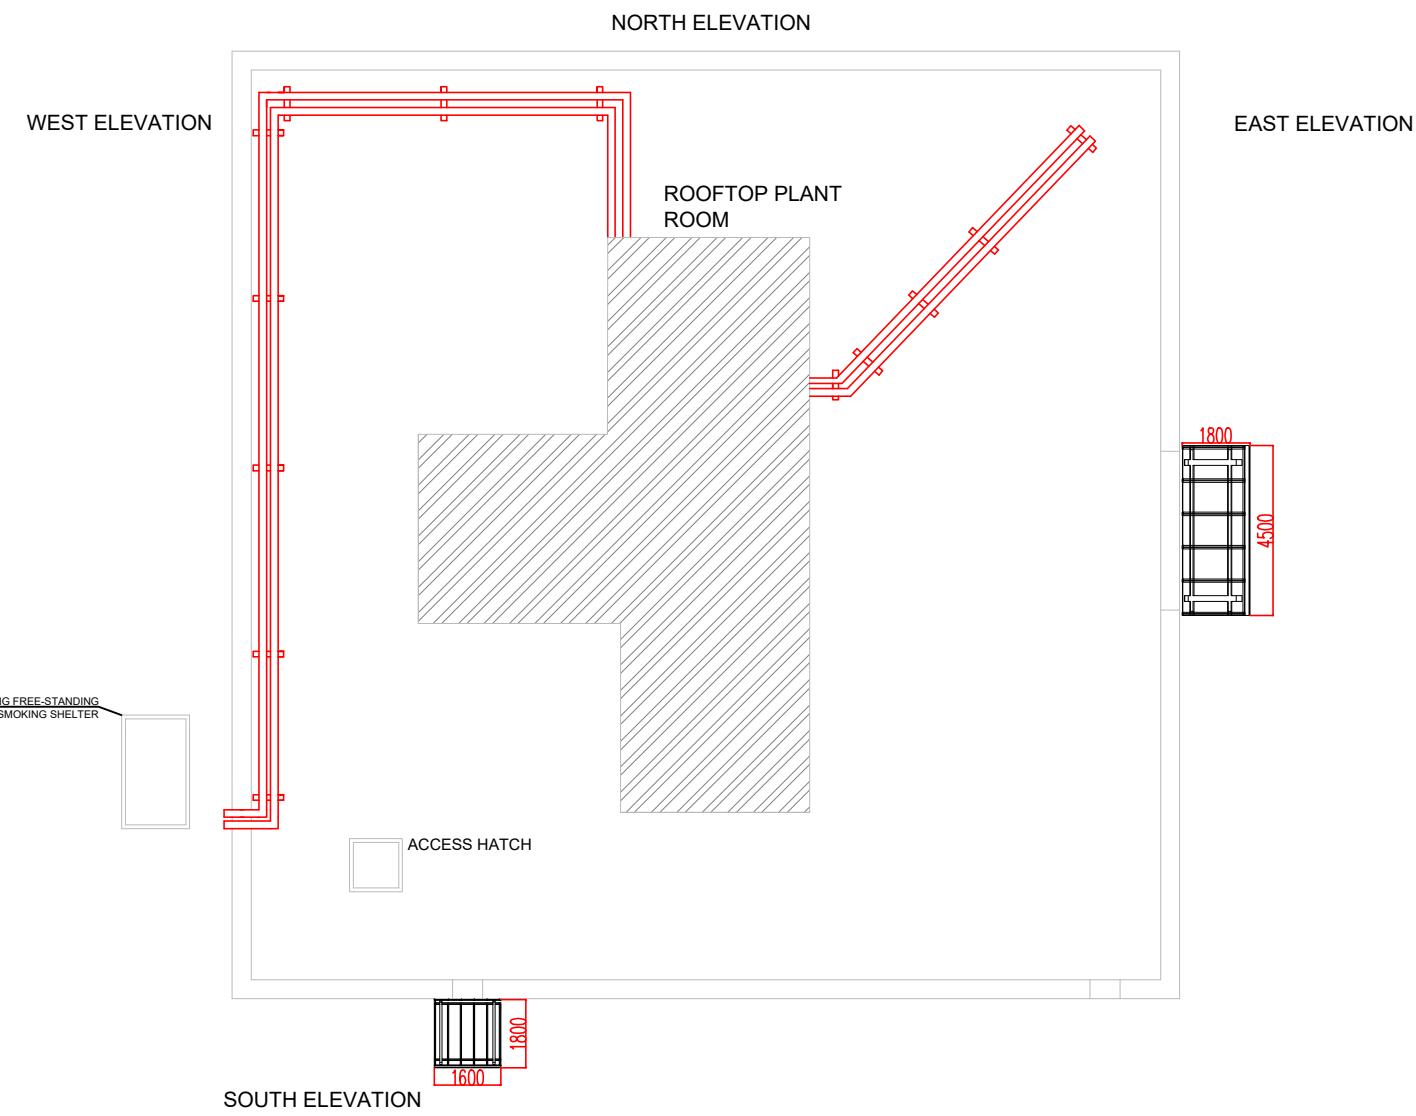

2 0 2 4 6 8 10
SCALE 1:200 m

DISCLAIMER NOTES:	
<ul style="list-style-type: none"> • THIS DOCUMENT IS COPYRIGHT OF THE ORIGINATOR AND MUST BE TREATED AS CONFIDENTIAL. • THIS DOCUMENT MUST NOT BE ALTERED, REPRODUCED OR DISTRIBUTED WITHOUT PRIOR WRITTEN CONSENT OF THE ORIGINATOR. • THIS DOCUMENT MUST NOT BE ALTERED - THE ORIGINATOR ACCEPTS NO RESPONSIBILITY FOR ANY DISCREPANCIES ARISING AS A RESULT OF THE ORIGINATOR'S INFORMATIONS BEING ALTERED BY OTHERS. • ANY DISCREPANCY MUST BE REPORTED TO THE ORIGINATOR. • DO NOT SCALE THIS DOCUMENT - USE FIGURED DIMENSIONS ONLY. • ALL DIMENSIONS MUST BE CHECKED ON SITE PRIOR TO COMMENCEMENT OF ANY RELATED WORKS. • THIS DOCUMENT IS PROVIDED IN CONJUNCTION WITH ALL SUPPORTING DOCUMENTS PRODUCED BY THE ORIGINATOR AND OTHER PROJECT DISCIPLINES. • THE ORIGINATOR ACCEPTS NO RESPONSIBILITY FOR THE ACCURACY OF BACKGROUND INFORMATION PRODUCED BY THIRD PARTIES - THIS MUST BE TREATED AS INDICATIVE ONLY. • USERS OF THIS DOCUMENT ARE RESPONSIBLE FOR CHECKING WHICH REGULATIONS APPLY. • THE DOCUMENT STATUS INFORMATION OR "PRELIMINARY" INDICATES THAT THIS DRAWING IS FOR REFERENCE PURPOSES ONLY - THE ORIGINATOR WILL ACCEPT NO RESPONSIBILITY FOR THE COMPLETENESS OF INFORMATION UNDER THIS STATUS. • THE DOCUMENT STATUS "RECORD" OR "AS BUILT" HAS BEEN PREPARED, IN PART, BASED ON INFORMATION PROVIDED BY OTHERS. THE ORIGINATOR IS NOT RESPONSIBLE FOR THE ACCURACY OF THIS "RECORD" OR "AS BUILT" DOCUMENT OR FOR ANY ERRORS OR OMISSIONS THAT MAY HAVE BEEN INCORPORATED INTO IT AS A RESULT OF INCORRECT INFORMATION PROVIDED TO THE ORIGINATOR. THOSE RELYING ON THE "RECORD" OR "AS BUILT" DOCUMENT ARE ADVISED TO OBTAIN INDEPENDENT VERIFICATION OF ITS ACCURACY. 	<p>DRAWING NOTES:</p> <p>CDM REGULATIONS 2015 SIGNIFICANT OR NON-OBVIOUS RISKS AND RISKS WHICH ARE DIFFICULT TO MANAGE ARE IDENTIFIED ON THIS DRAWING USING THE FOLLOWING SYMBOL IDENTIFIED TO THE RIGHT WITH BRIEF ACCOMPANYING TEXT. FOR FURTHER DETAILS OF THE RISKS IDENTIFIED BY DESIGNERS, REFERENCE SHOULD BE MADE TO CDM HAZARD REGISTER.</p>



ORIGINATOR:

RIDGE
PROPERTY & CONSTRUCTION CONSULTANTS

3 VALENTINE PLACE
LONDON
SE1 8QH

TEL: 020 7593 3400
FAX: 01993 815001
WWW.RIDGE.CO.UK

IN ASSOCIATION WITH:
BRITISH AIRWAYS / ARCADIS

PROJECT:
**VANGUARD HOUSE
CLADDING REPLACEMENT**

TITLE:
**VANGUARD HOUSE
PROPOSED ROOF PLAN**

DRAWN BY: CH SCALE: 1:200 @ A3
CHECKED BY: ND DATE: 29.02.24

STATUS:
PRELIMINARY
DRAWING No: -
JOB No: ORG: ZONE: LEVEL: TYPE: ROLE: NUMBER: REV:
5023138 RDG XX RF PL Z 1006 A

CLIENT:
BRITISH AIRWAYS / ARCADIS

REV	DESCRIPTION	DATE	BY	CHKD
-	-	29.02.24	CH	ND