





SCALE - 1 : 100.

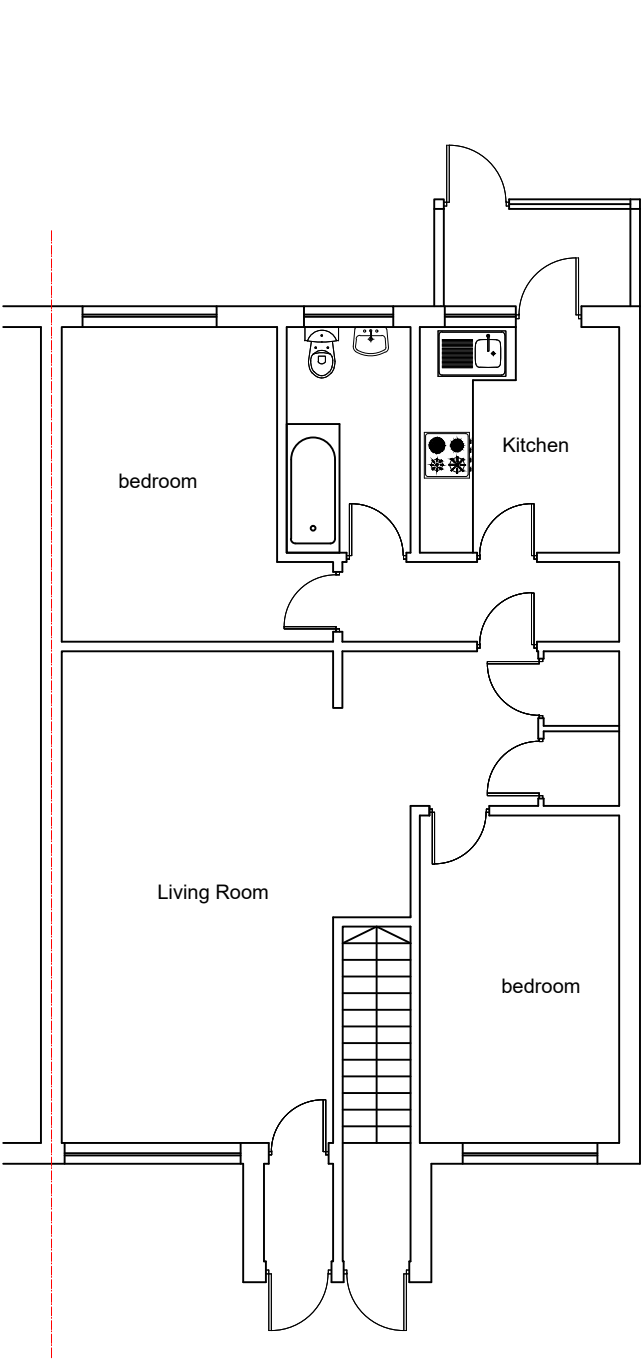

EXISTING GROUND FLOOR PLAN

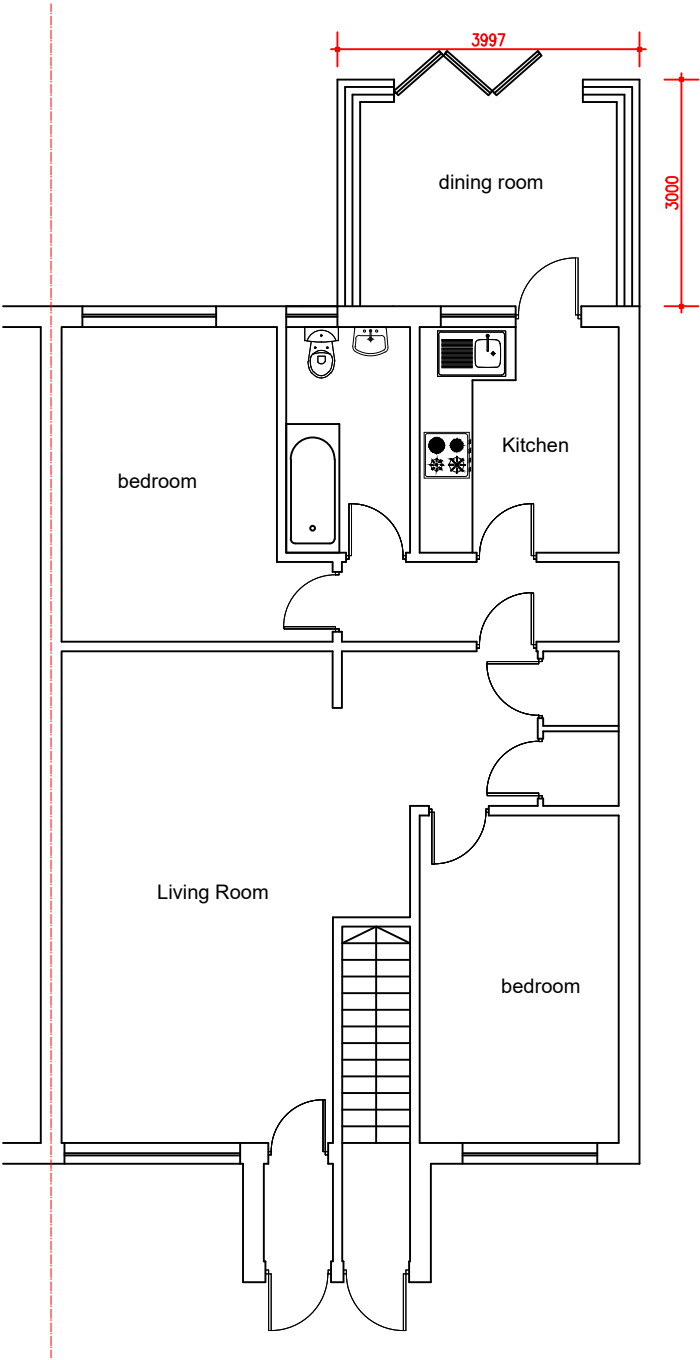

PROPOSED GROUND FLOOR PLAN

M C S DESIGN Architectural Services Millennium Creative Services Design 53 Westmead, Windsor, SL4 3NN	mob: 07989319224 tel: 01753 869117 fax: 01753 869117 www.mcsdesignservices.co.uk email: info@mcsdesignservices.co.uk	client MRS. SIMTA RAY	site 17 GILPIN WAY, HARLINGTON, HAYES UB3 5LZ	project 3M REAR EXTENSION	title EXISTING GROUND FLOOR PLAN	status FULL PLANNING APPLICATION	scale 1:100 @ A3	drawn Kaleem Janjua B.Arch.
						drawing number RAY/PLAN/003	date 9th April 2024	revision