

Note:  
These drawings have been prepared for planning purposes only.  
All levels and dimensions to be checked on site prior to works  
commencing. Report all discrepancies to the client and/or designer



Location Plan

1 : 1250 Scale

0 50

Scale Bar



Existing Block Plan

1 : 500 Scale

0 20

Scale Bar

Revisions:  
00 25 April 24

PLANNING

7 Judge Heath  
Lane, Hayes,  
UB3 2NY

2415-D1000-rev00


Scale: 1:1250 & 1:500 @ A3

Date: 18 April 2024

Location & Existing  
Block Plan

Note:  
These drawings have been prepared for planning purposes only.  
All levels and dimensions to be checked on site prior to works  
commencing. Report all discrepancies to the client and/or designer

## No. 9 Judge Heath Lane

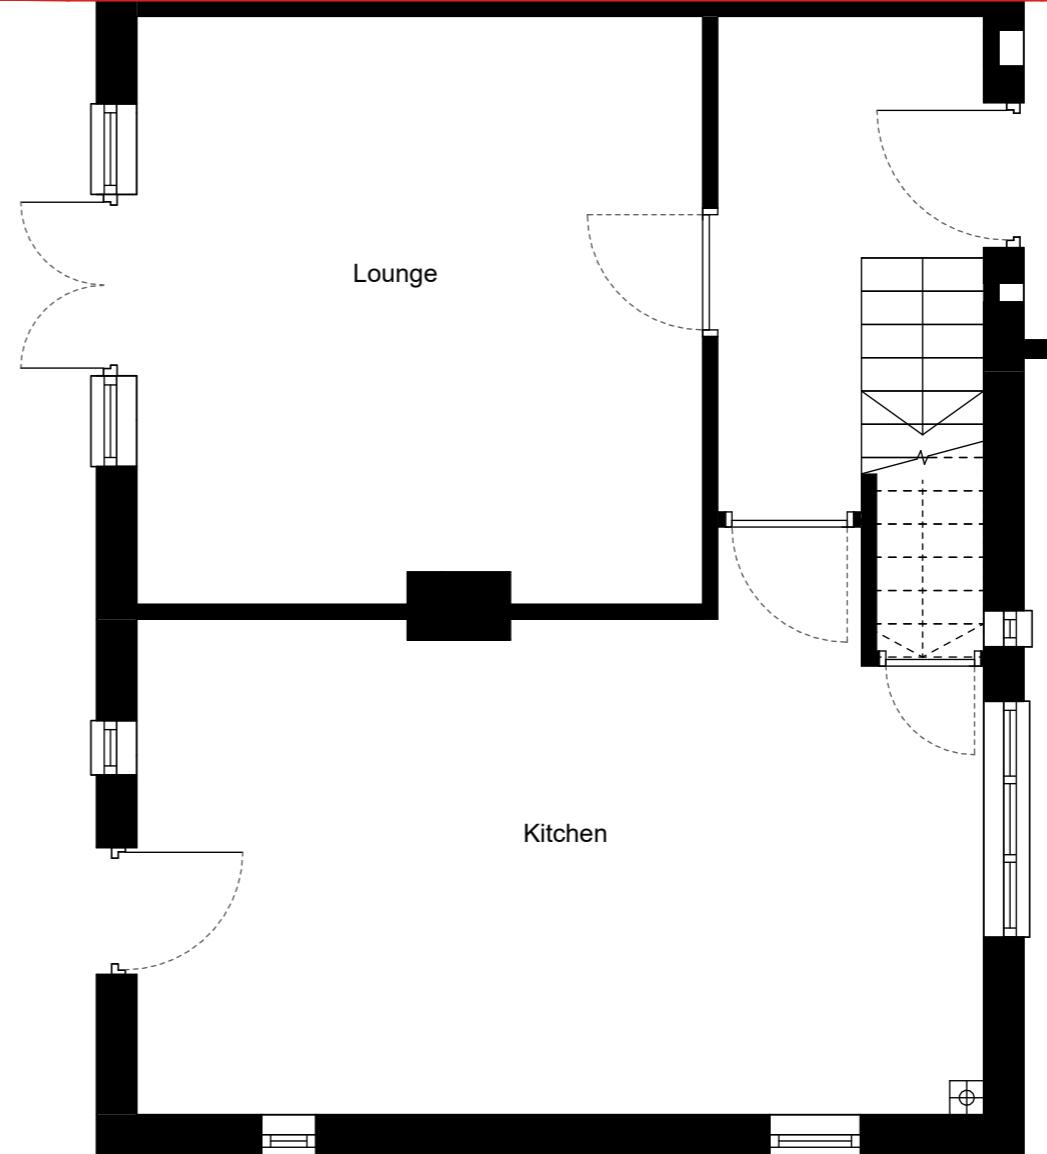

Scale Bar  
0m 1m

Revisions:  
00 13 April 24  
01 17 April 24  
02 25 April 24

PLANNING

7 Judge Heath  
Lane, Hayes,  
UB3 2NY

2415-D1100-rev02


## No. 5 Judge Heath Lane



Scale: 1:50 @ A3  
Date: 13 April 2024  
Existing Ground  
Floor Plan

Note:  
These drawings have been prepared for planning purposes only.  
All levels and dimensions to be checked on site prior to works  
commencing. Report all discrepancies to the client and/or designer

## No. 9 Judge Heath Lane

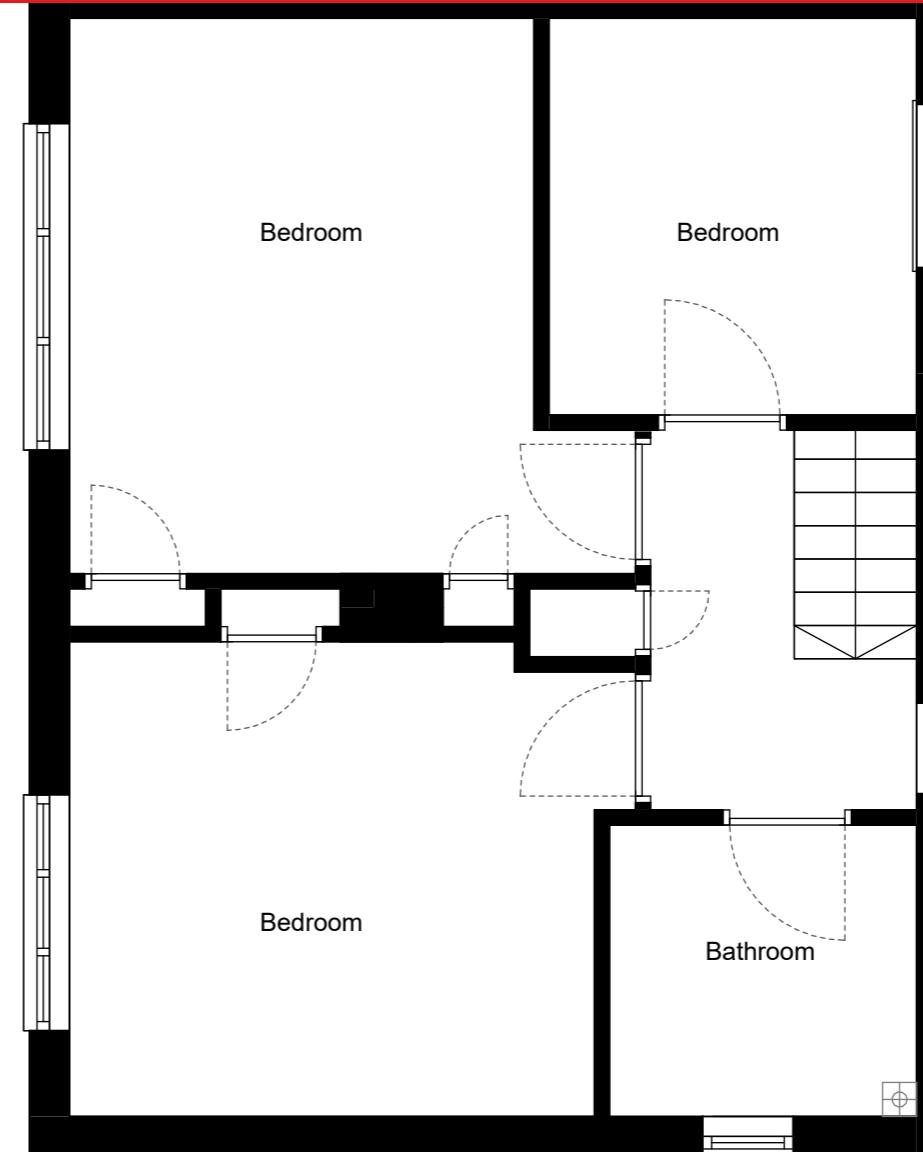

Scale Bar  
0m 1m

Revisions:  
00 13 April 24  
01 17 April 24  
02 25 April 24


PLANNING

7 Judge Heath  
Lane, Hayes,  
UB3 2NY

2415-D1101-rev02


Scale: 1:50 @ A3  
Date: 13 April 2024  
Existing First Floor  
Plan

## No. 5 Judge Heath Lane

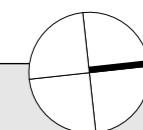

Note:  
These drawings have been prepared for planning purposes only.  
All levels and dimensions to be checked on site prior to works  
commencing. Report all discrepancies to the client and/or designer

## No. 9 Judge Heath Lane

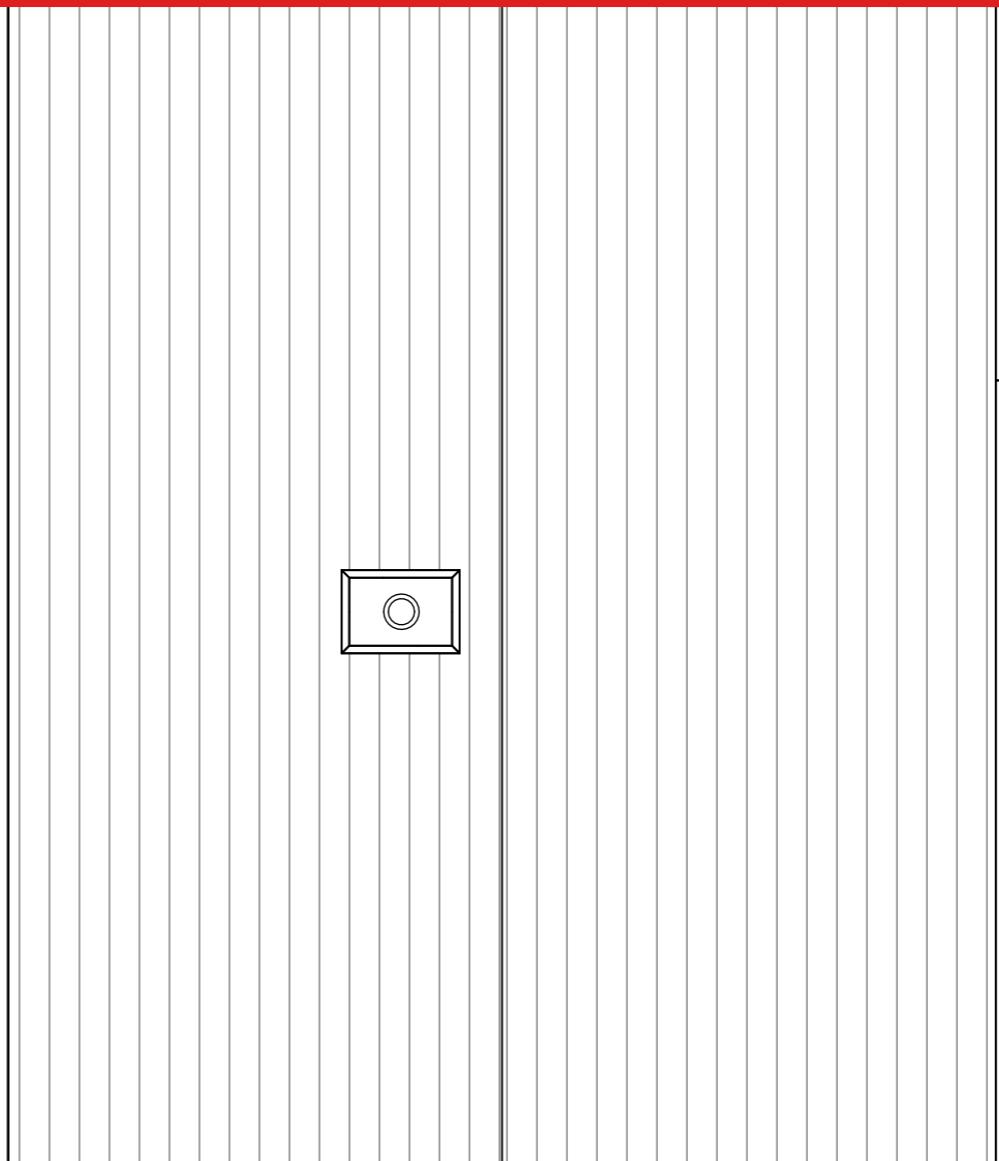

Scale Bar  
0m 1m

Revisions:  
00 17 April 24  
01 25 April 24

PLANNING

7 Judge Heath  
Lane, Hayes,  
UB3 2NY

2415-D1103-rev01

Scale: 1:50 @ A3  
Date: 05 April 2024  
Existing Roof Plan

## No. 5 Judge Heath Lane



Note:  
These drawings have been prepared for planning purposes only.  
All levels and dimensions to be checked on site prior to works  
commencing. Report all discrepancies to the client and/or designer



Front Elevation (North) - Existing & Proposed  
1 : 50 Scale

Scale: 1:50 @ A3  
Date: 05 April 2024  
Existing &  
Proposed Front  
Elevation (North)

7 Judge Heath  
Lane, Hayes,  
UB3 2NY

Note:  
These drawings have been prepared for planning purposes only.  
All levels and dimensions to be checked on site prior to works  
commencing. Report all discrepancies to the client and/or designer



Rear Elevation (South) - Existing  
1 : 50 Scale

Scale Bar  
0m 1m

Revisions:  
00 17 April 24  
01 25 April 24

PLANNING

7 Judge Heath  
Lane, Hayes,  
UB3 2NY

2415-D1701-rev01

Scale: 1:50 @ A3  
Date: 05 April 2024  
Existing Rear  
Elevation (South)


Note:  
These drawings have been prepared for planning purposes only.  
All levels and dimensions to be checked on site prior to works  
commencing. Report all discrepancies to the client and/or designer



Scale Bar  
0m 1m

Revisions:  
00 17 April 24  
01 25 April 24

PLANNING

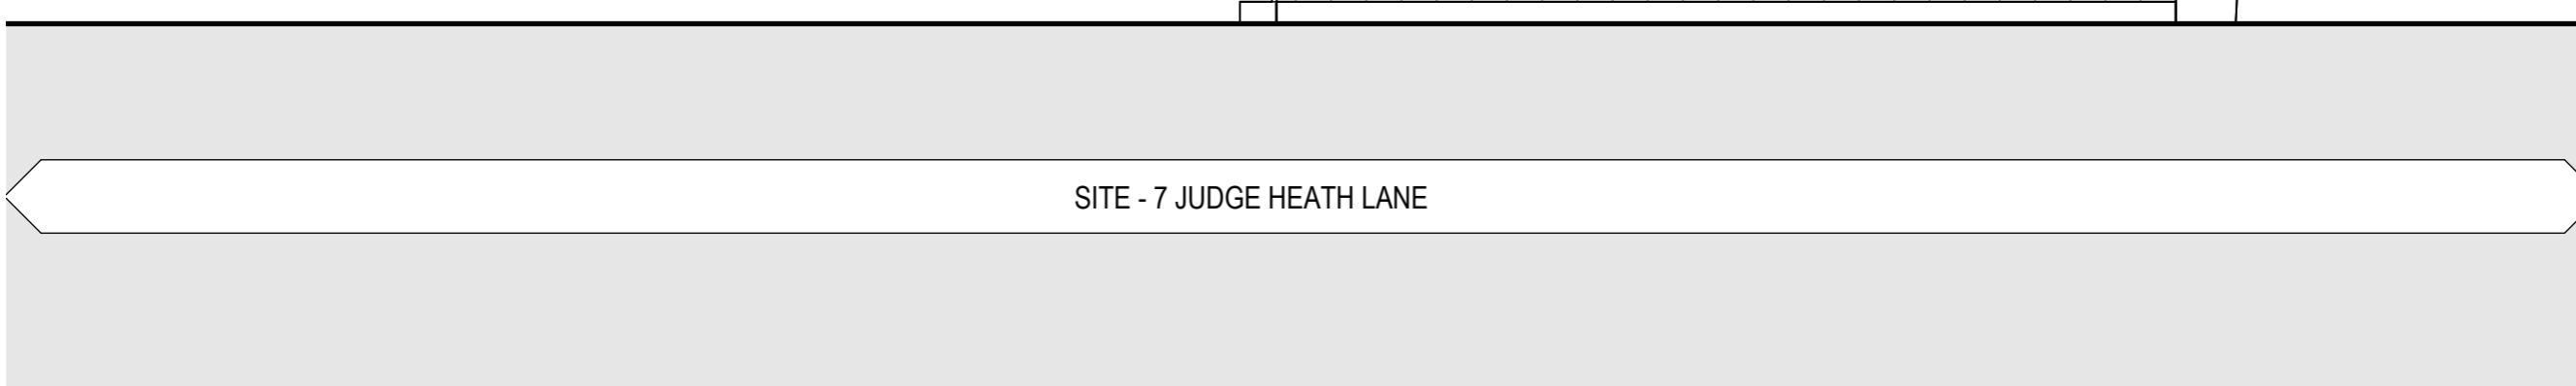

7 Judge Heath  
Lane, Hayes,  
UB3 2NY

Side Elevation Existing  
1 : 50 Scale

Scale: 1:50 @ A3  
Date: 05 April 2024  
Existing Side  
Elevation (East)

Note:  
These drawings have been prepared for planning purposes only.  
All dimensions to be checked on site prior to works  
commencing. Report all discrepancies to the client and/or designer

This is a preliminary design study based on the level of information available.

Subject to measured survey, utilities survey, soil investigation, structural, legal, daylight / sunlight, highways, tree survey, M&E, acoustic consultation together with local authority negotiation.



Proposed Block Plan  
1 : 500 Scale

0 20  
Scale Bar

0m 10m  
Note:  
Do Not Scale This Drawing

Revisions:  
00 25 April 24

PLANNING


7 Judge Heath  
Lane, Hayes,  
UB3 2NY

2415-D2000-rev00

Scale: 1:500 @ A3  
Date: 25 April 2024  
Proposed Block  
Plan

Note:  
These drawings have been prepared for planning purposes only.  
All levels and dimensions to be checked on site prior to works  
commencing. Report all discrepancies to the client and/or designer

## No. 9 Judge Heath Lane

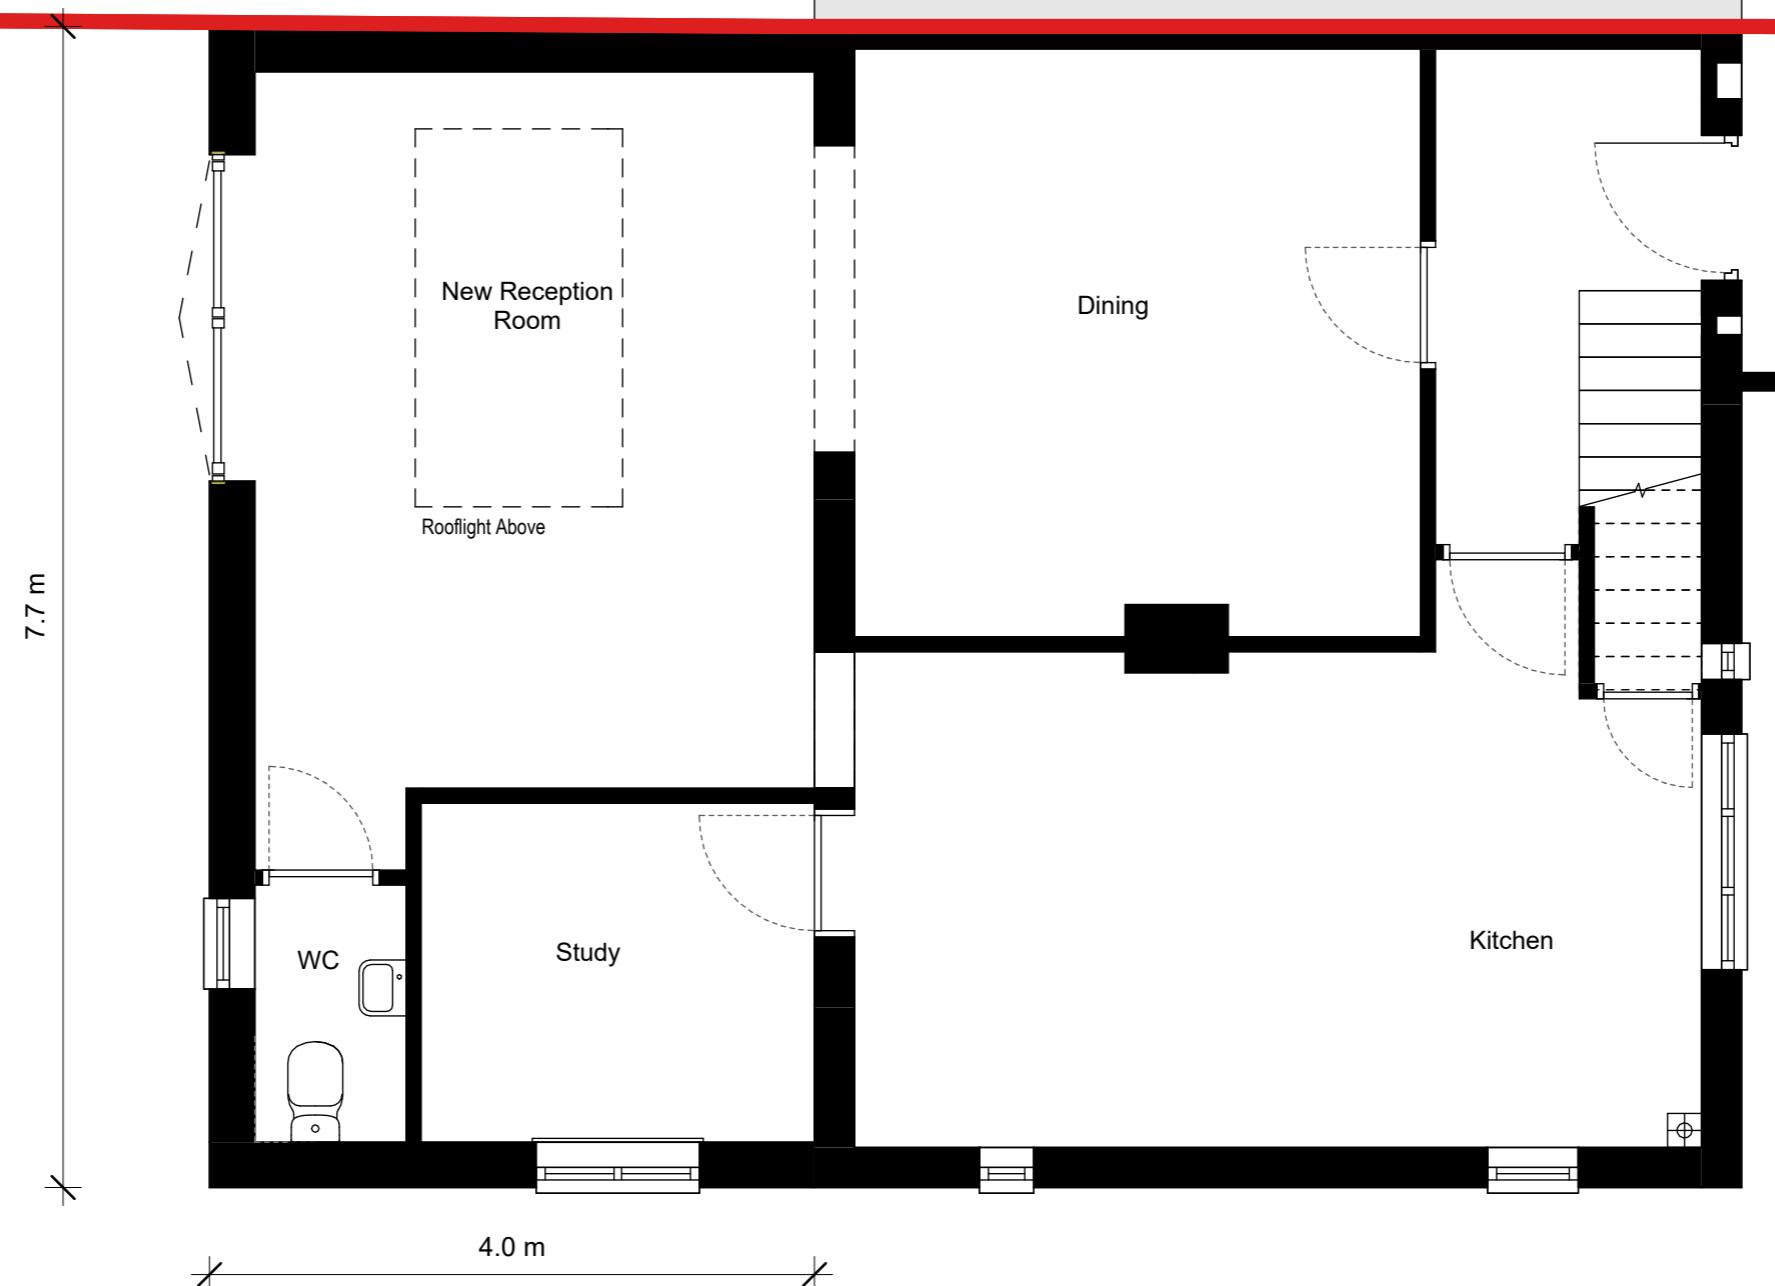

7 Judge Heath Lane, Hayes, UB3 2NY

## No. 5 Judge Heath Lane

2415-D2100-rev02


Scale: 1:50 @ A3

Date: 13 April 24

Proposed Ground Floor Plan

Note:  
These drawings have been prepared for planning purposes only.  
All levels and dimensions to be checked on site prior to works  
commencing. Report all discrepancies to the client and/or designer

## No. 9 Judge Heath Lane

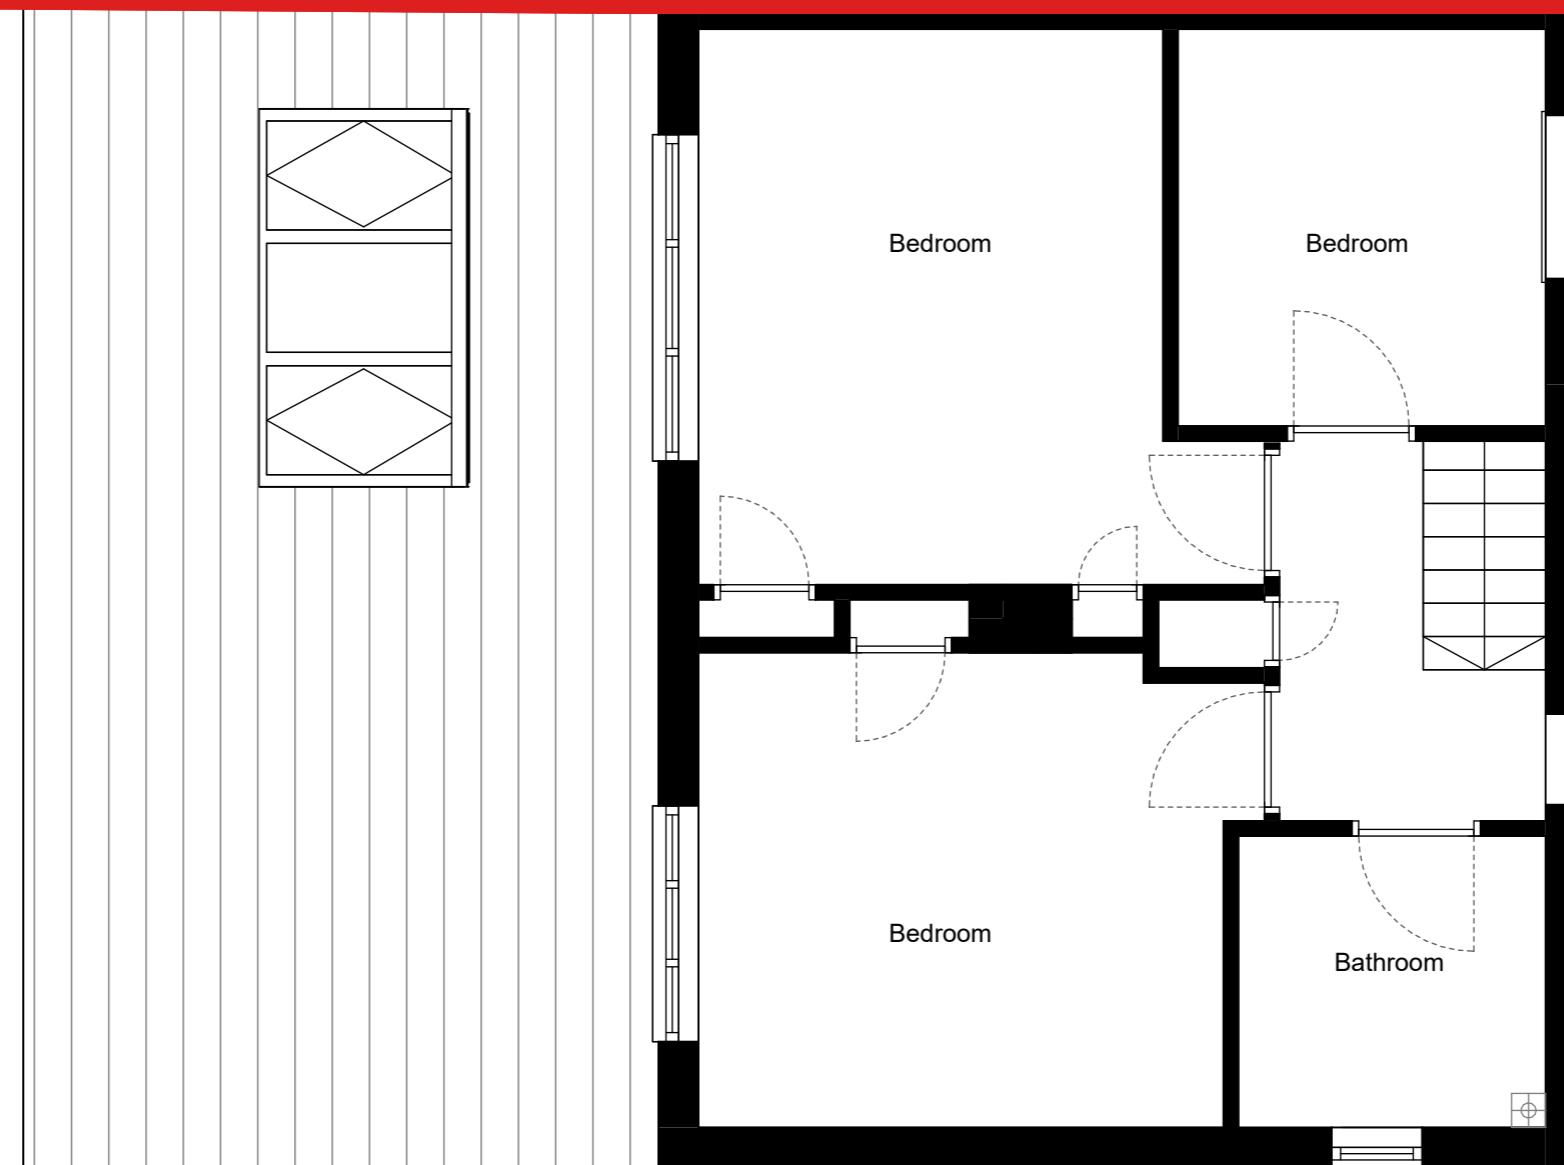

Scale Bar  
0m 1m

Revisions:  
00 25 April 24


PLANNING

7 Judge Heath  
Lane, Hayes,  
UB3 2NY

2415-D2101-rev00


Scale: 1:50 @ A3  
Date: 13 April 2024  
Proposed First  
Floor Plan

## No. 5 Judge Heath Lane

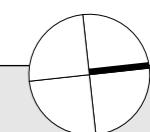

Note:  
These drawings have been prepared for planning purposes only.  
All levels and dimensions to be checked on site prior to works  
commencing. Report all discrepancies to the client and/or designer

## No. 9 Judge Heath Lane

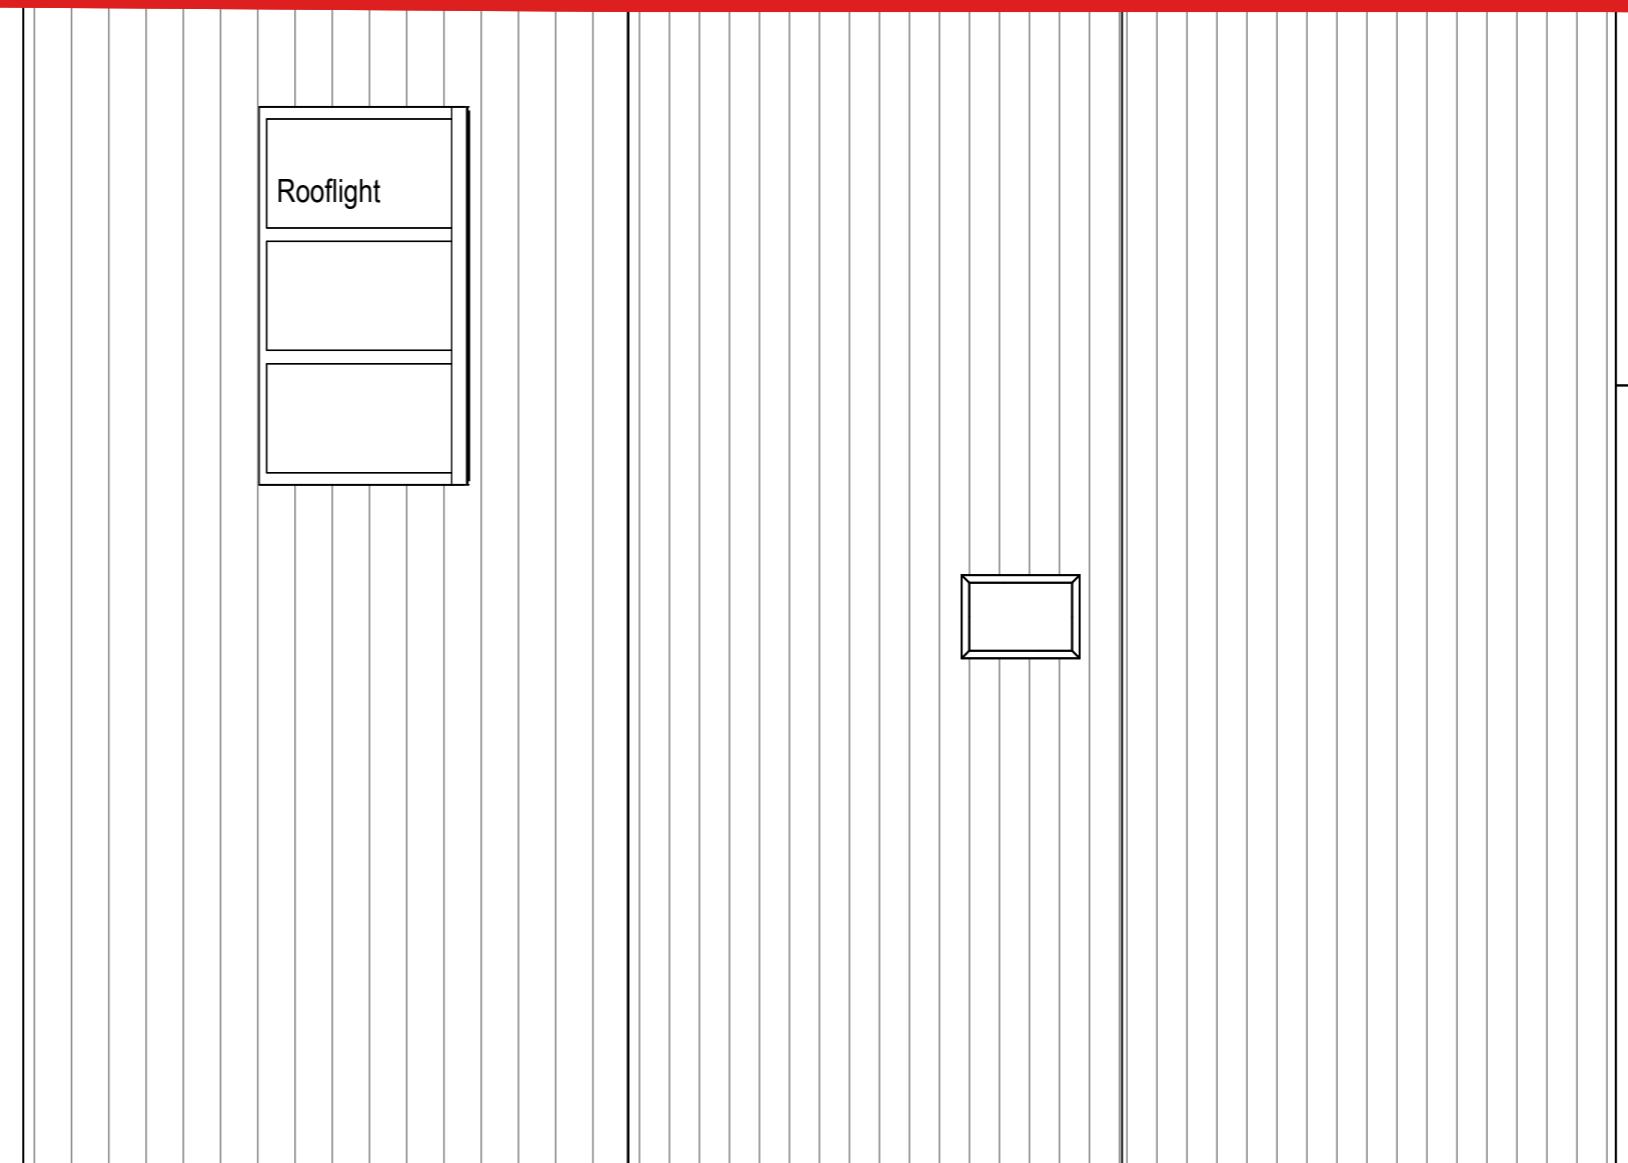

Scale Bar  
0m 1m

Revisions:  
00 17 April 24  
01 25 April 24


PLANNING

7 Judge Heath  
Lane, Hayes,  
UB3 2NY


2415-D2103-rev01

Scale: 1:50 @ A3  
Date: 05 April 2024  
Proposed Roof  
Plan

## No. 5 Judge Heath Lane

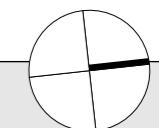

Note:  
These drawings have been prepared for planning purposes only.  
All levels and dimensions to be checked on site prior to works  
commencing. Report all discrepancies to the client and/or designer

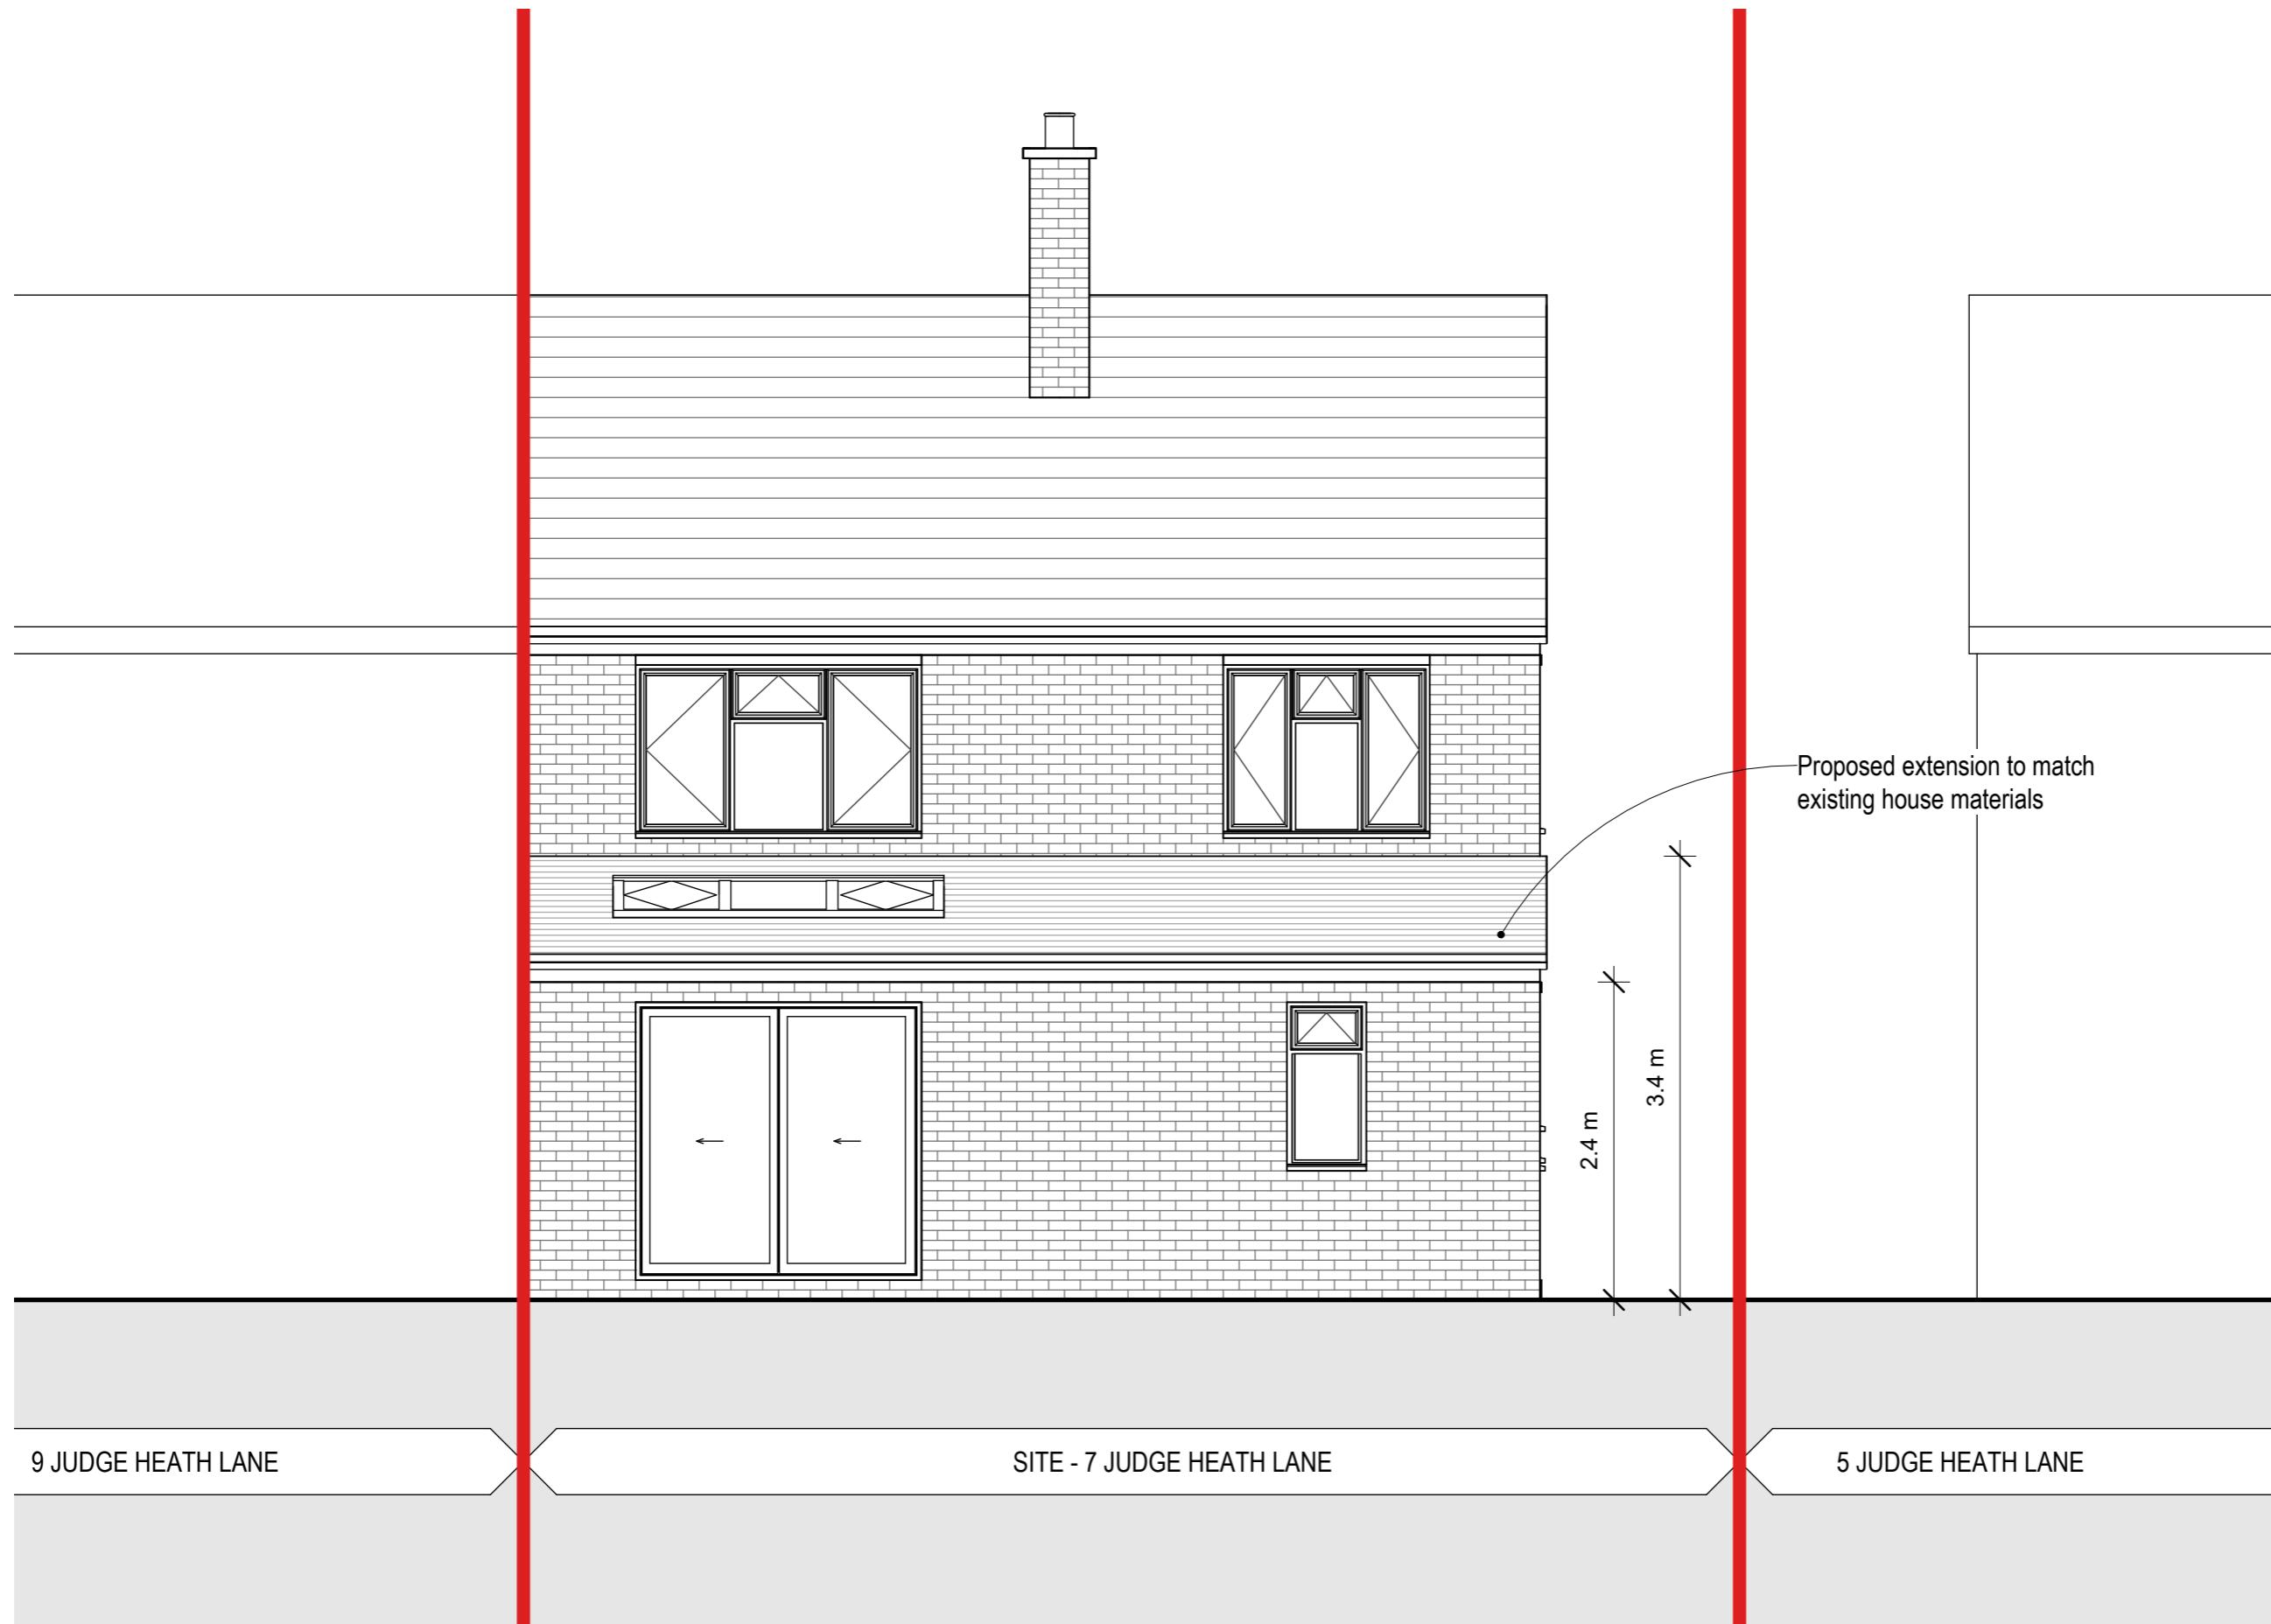

Scale: 1:50 @ A3  
Date: 05 April 2024  
Proposed Rear Elevation (South)

Note:  
These drawings have been prepared for planning purposes only.  
All levels and dimensions to be checked on site prior to works  
commencing. Report all discrepancies to the client and/or designer

Scale Bar  
0m 1m



Revisions:  
00 17 April 24  
01 25 April 24

PLANNING


7 Judge Heath  
Lane, Hayes,  
UB3 2NY

2415-D2703-rev01

Scale: 1:50 @ A3  
Date: 05 April 2024  
Proposed Side  
Elevation (East)

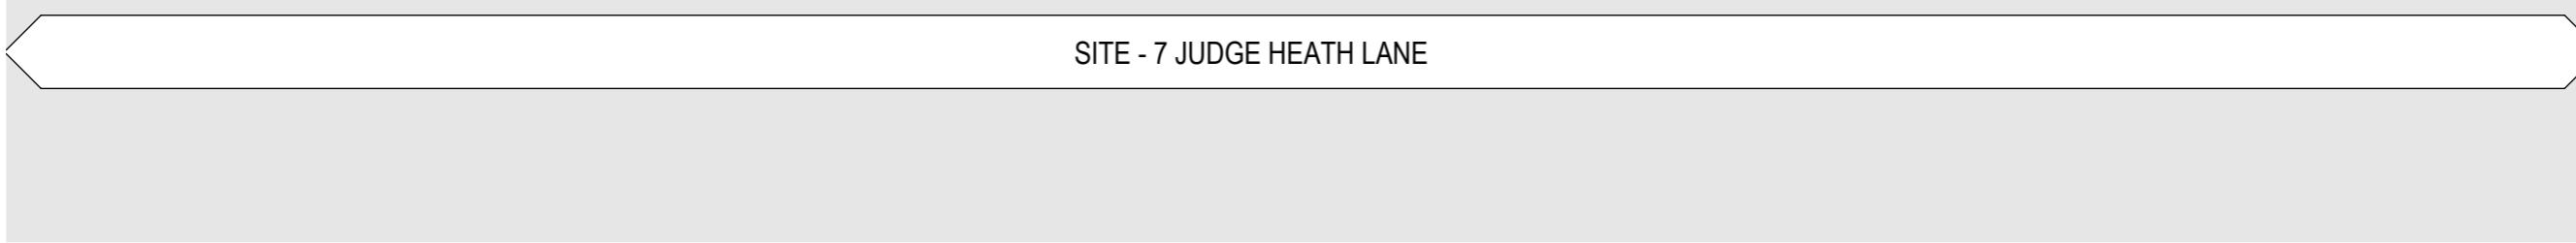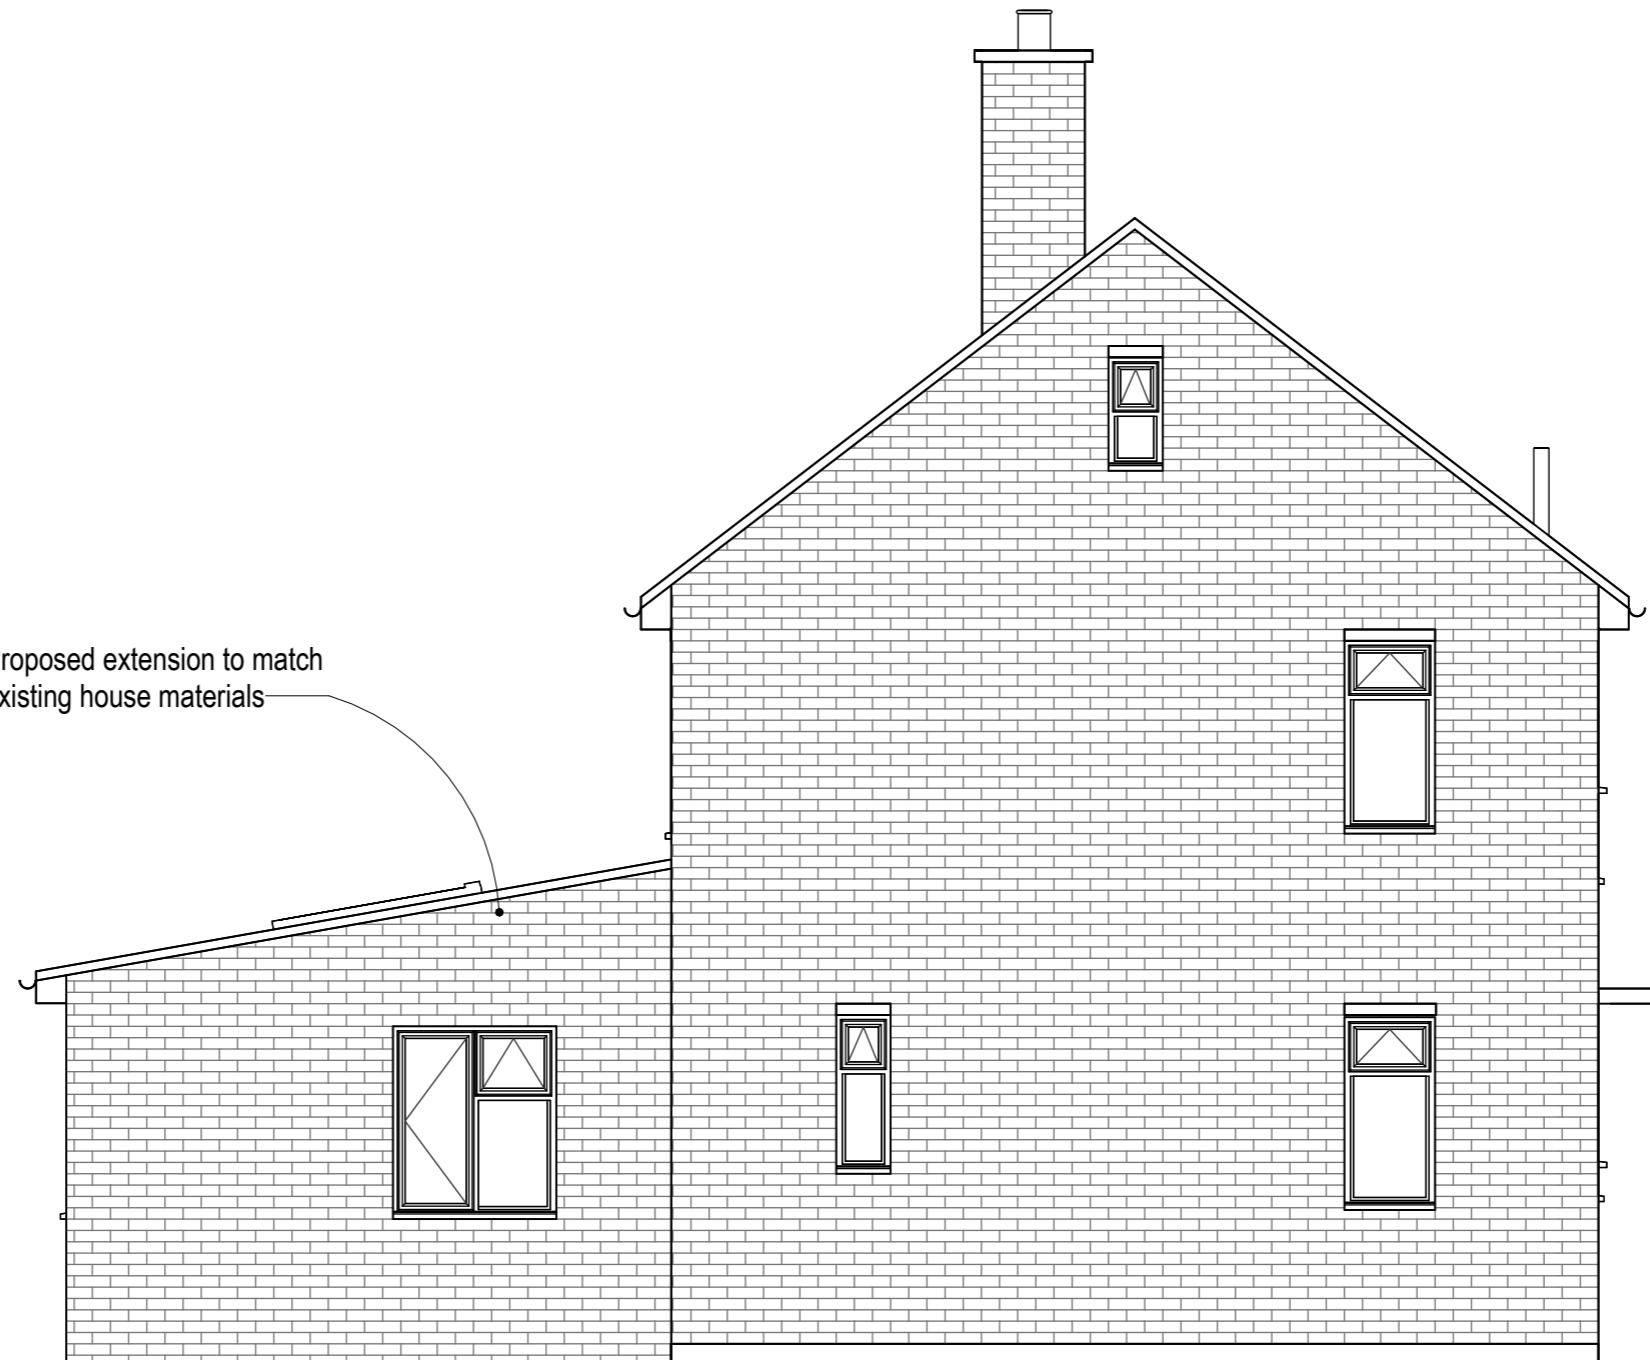

Side Elevation (East) - Proposed  
1 : 50 Scale

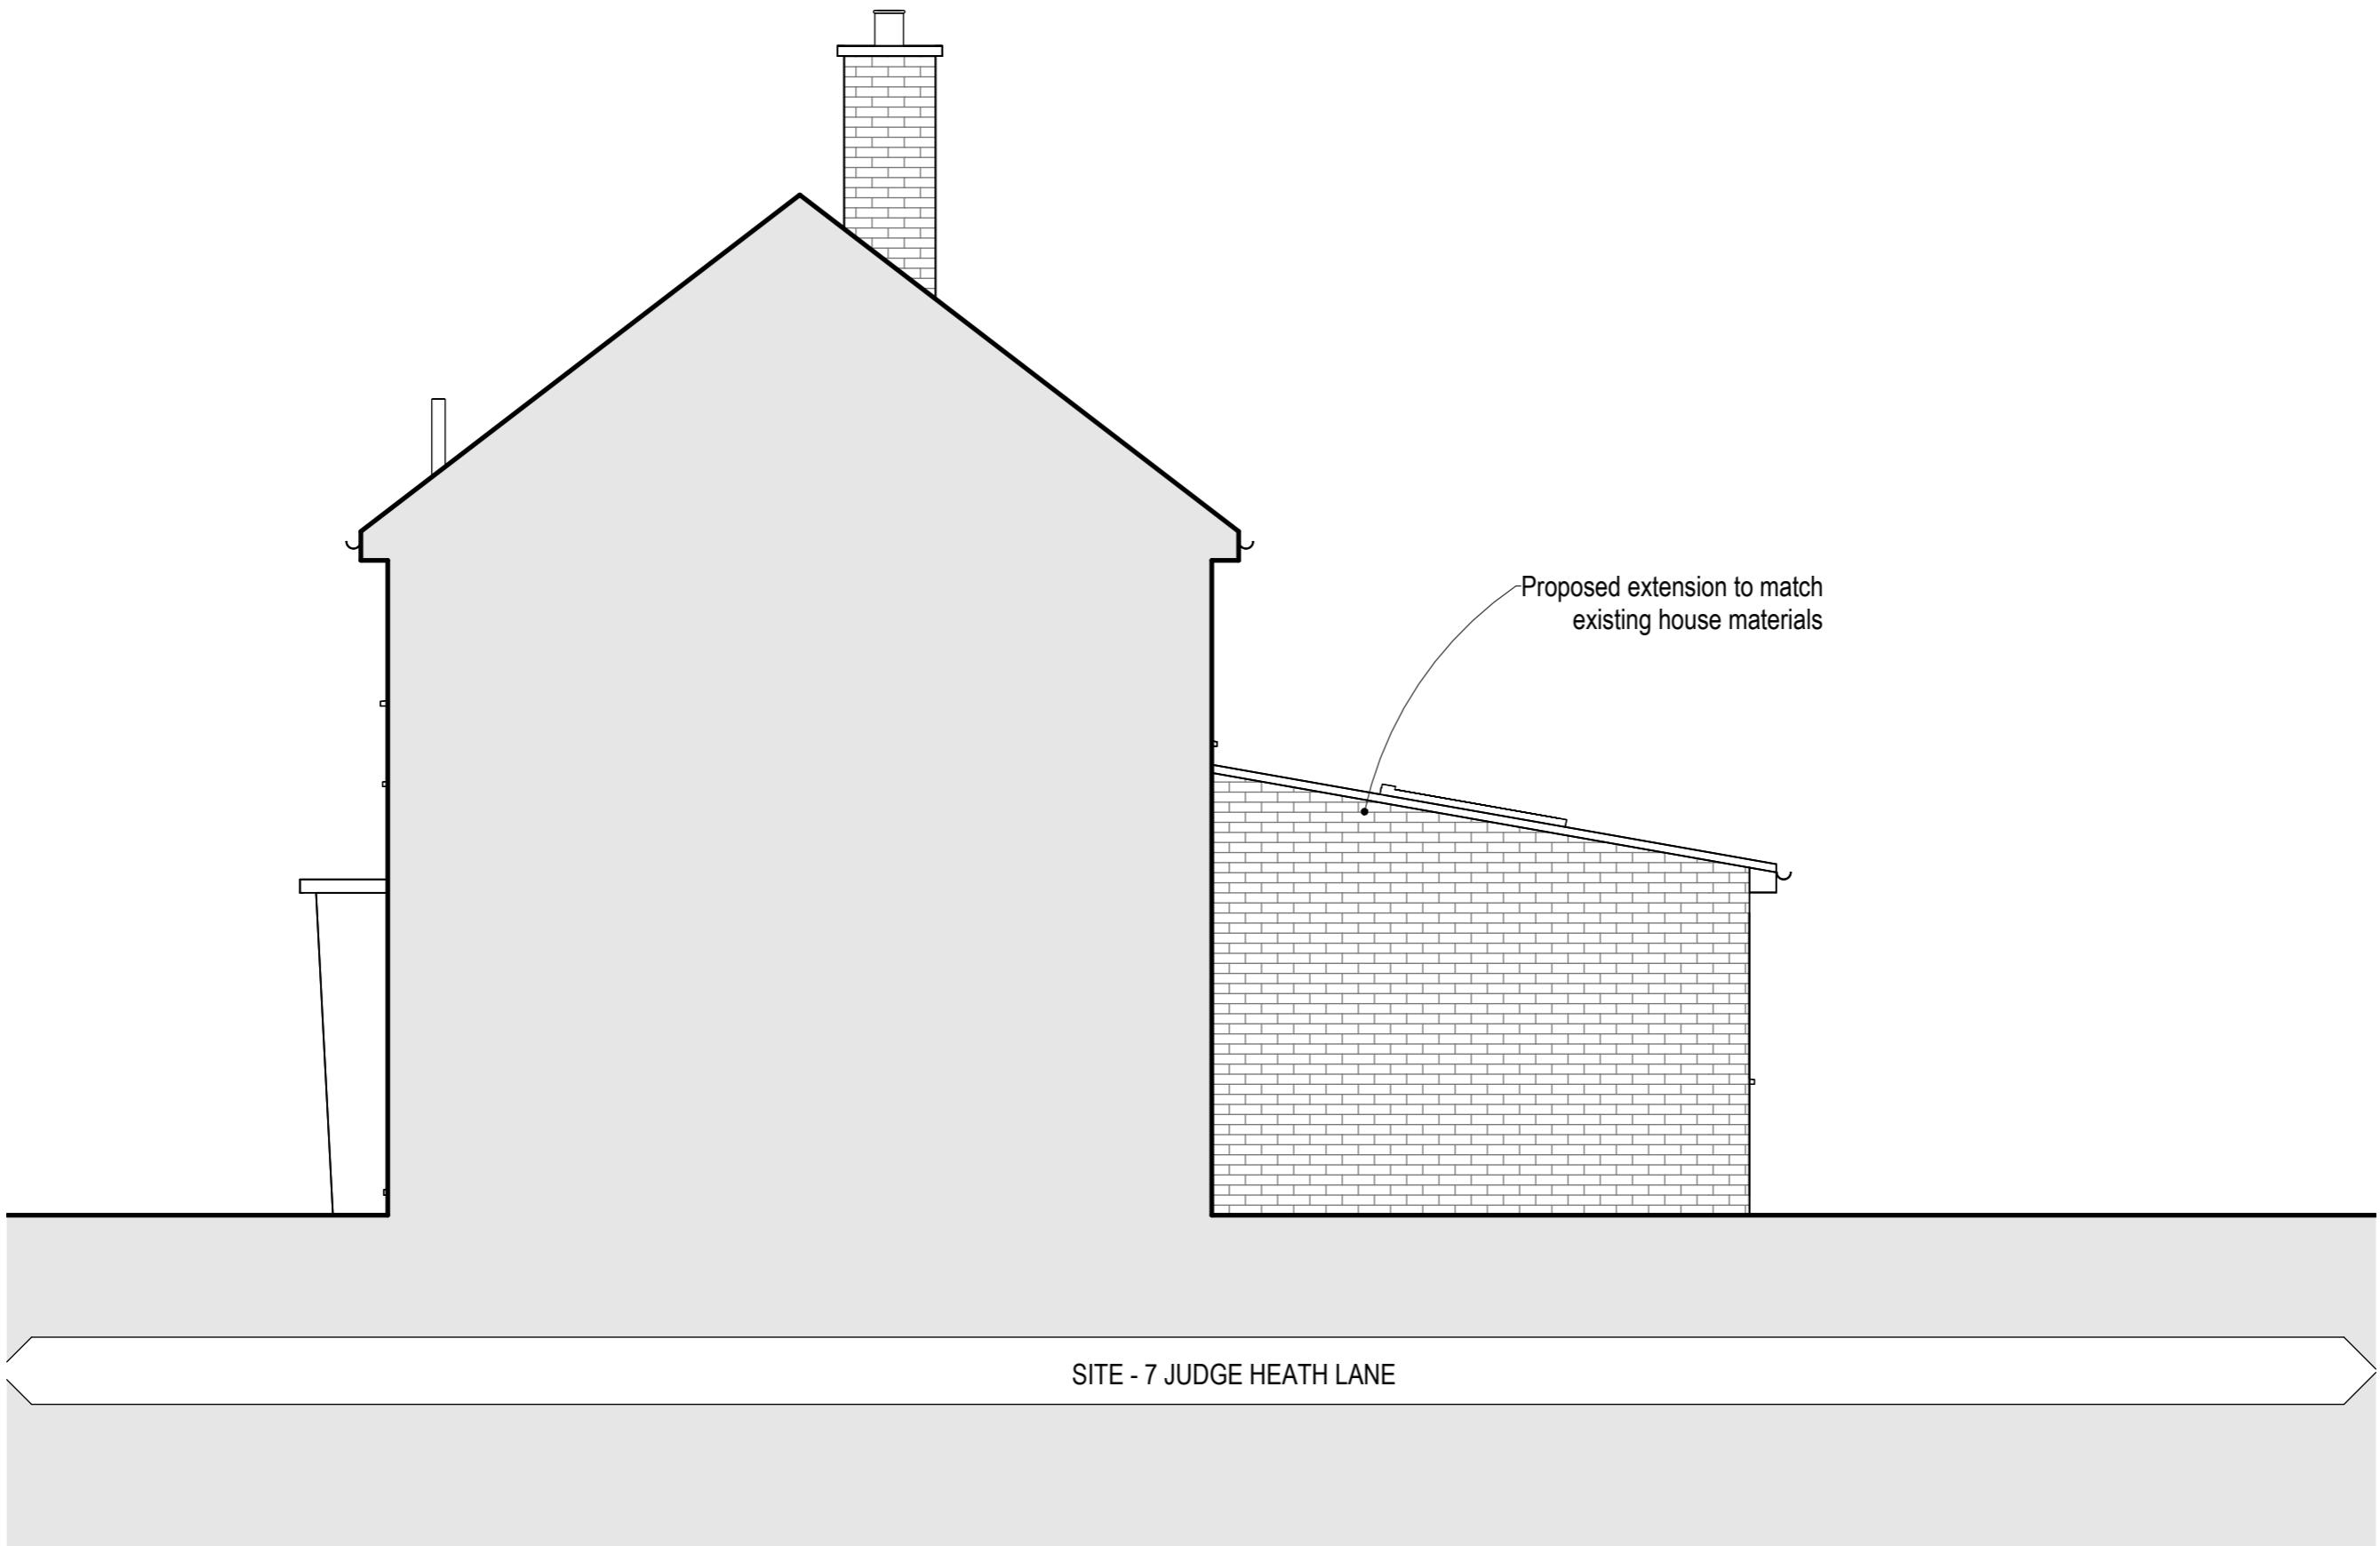

Side Elevation (West)- Proposed  
1 : 50 Scale

Scale Bar  
0m 1m

Revisions:  
00 25 April 24

PLANNING

7 Judge Heath  
Lane, Hayes,  
UB3 2NY

2415-D2704-rev00

Scale: 1:50 @ A3  
Date: 25 April 2024  
Proposed Side  
Elevation (West)