



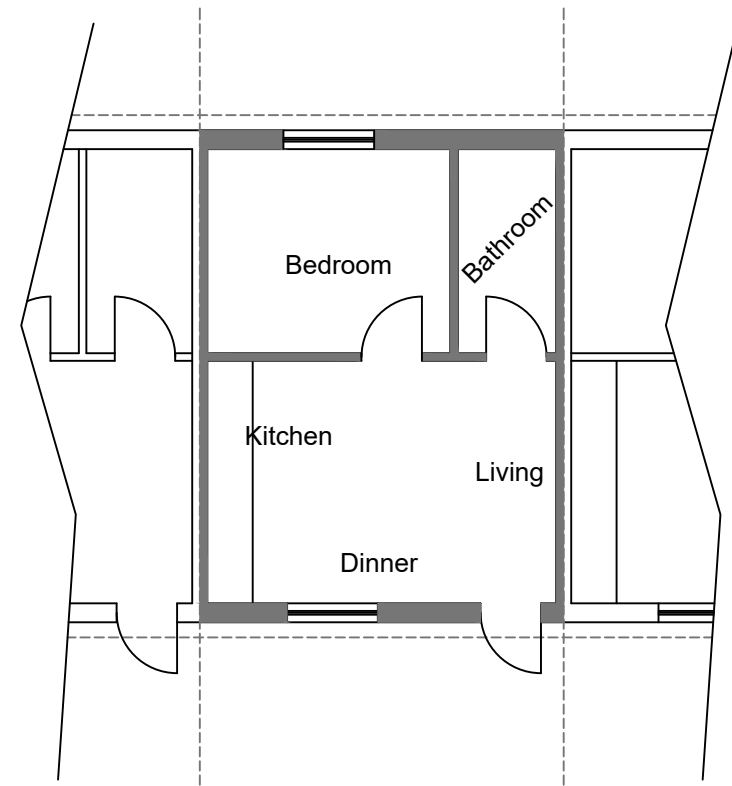


EXISTING GROUND FLOOR PLAN  
1:100

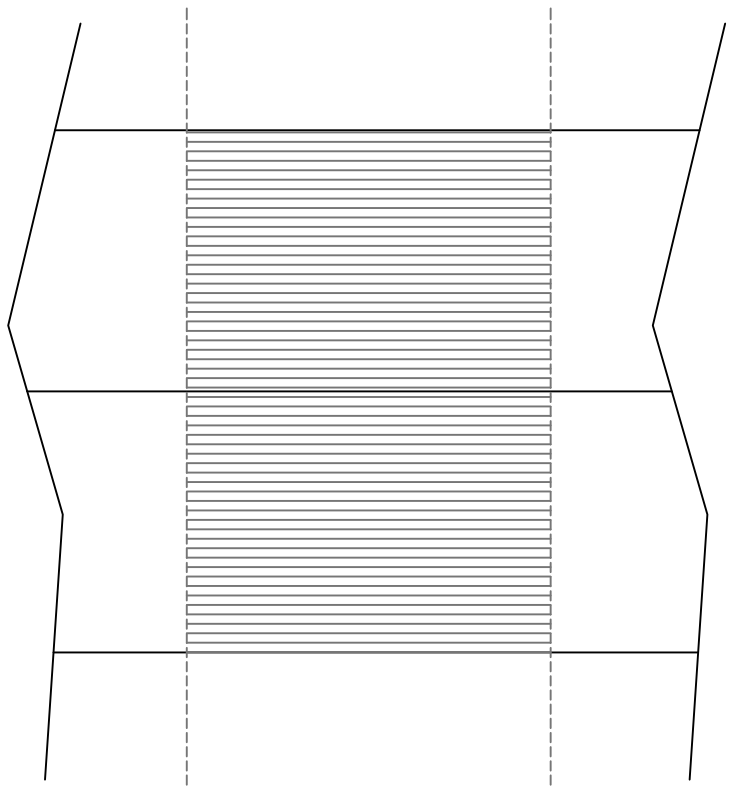


EXISTING ROOF PLAN  
1:100




LOCATION PLAN  
1:1250

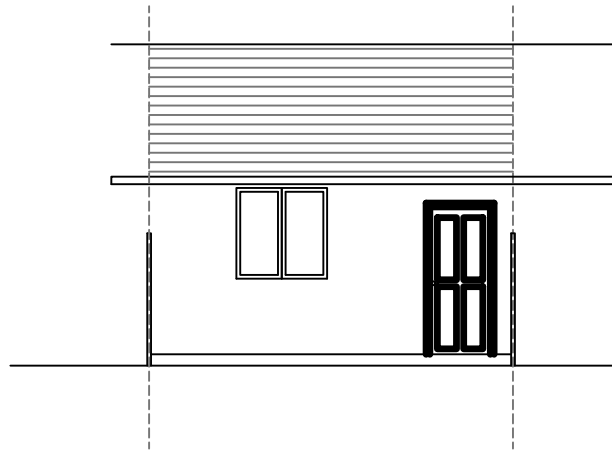


EXISTING FRONT ELEVATION  
1:100

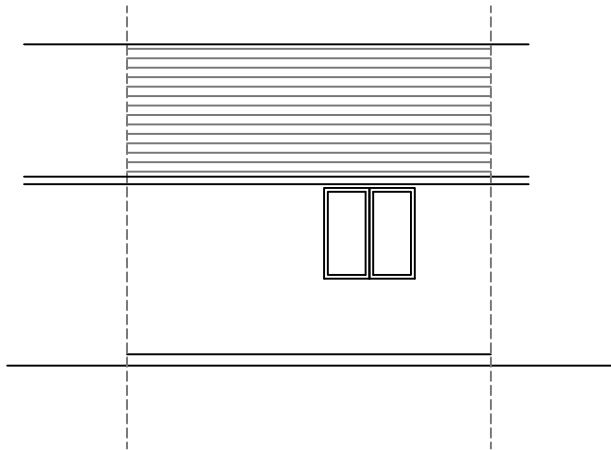


EXISTING REAR ELEVATION  
1:100

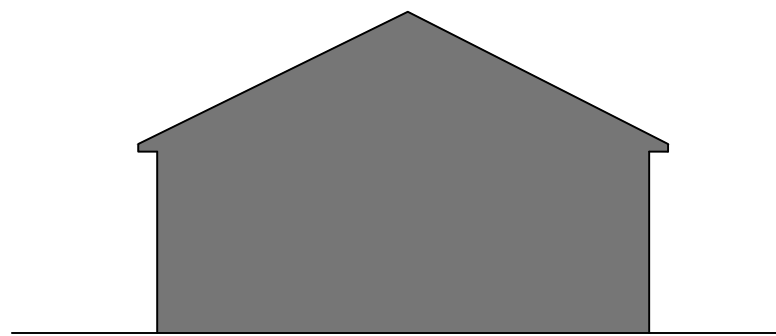

EXISTING SIDE ELEVATION  
1:100

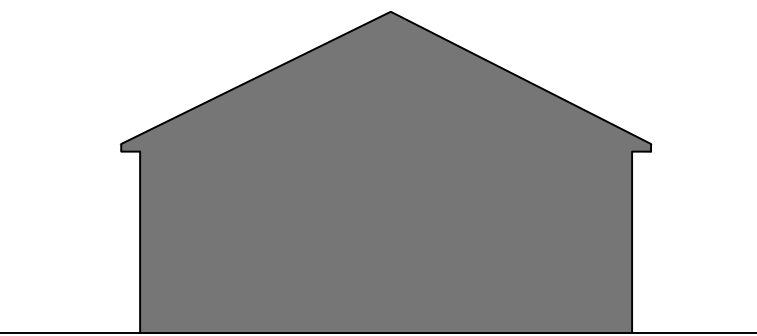

EXISTING SIDE ELEVATION  
1:100

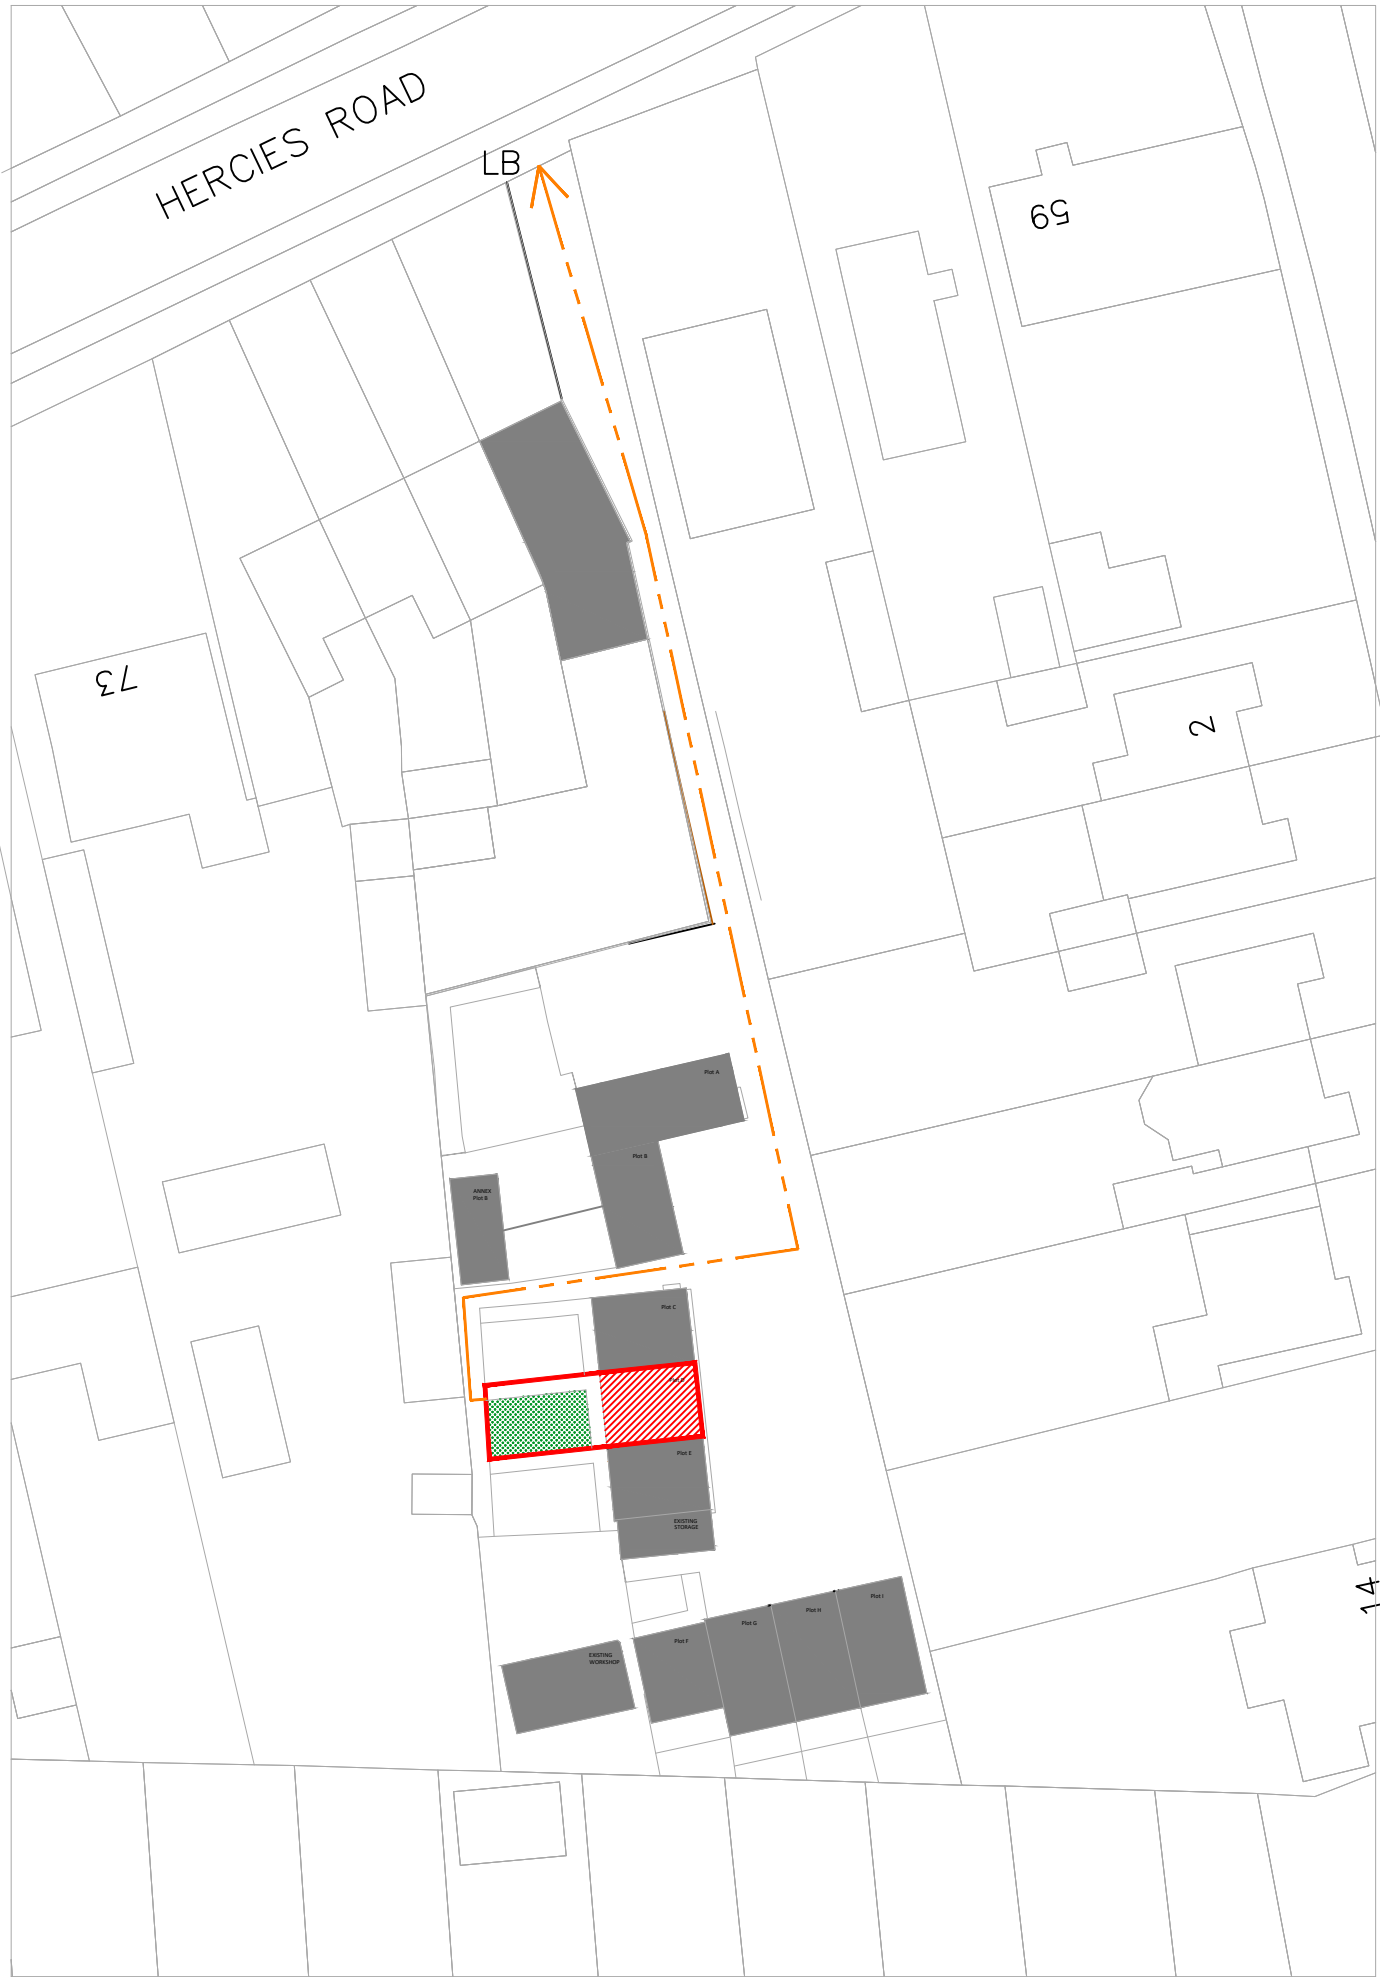

EXISTING SITE PLAN  
1:500

0 1m 2 3 4 5 6 7 8 9 10m  
SCALE BAR 1:100

| REVISION | DRAWN BY | DATE |
|----------|----------|------|
|          |          |      |
|          |          |      |

DISCLAIMER:  
THESE ARE THE PLANNING DRAWINGS AND SHOULD NOT BE  
USED FOR STRUCTURAL CALCULATIONS OR ANY  
ENGINEERING PURPOSE.

|                                                      |
|------------------------------------------------------|
| ISSUE:<br><b>PLANNING ISSUE</b>                      |
| PROJECT:<br>65 Hercules Road<br>Uxbridge<br>UB10 9LU |

|                               |
|-------------------------------|
| TITLE:<br><b>GENERAL PLAN</b> |
| PLOT D                        |
| SCALE:<br>1500 @ A1           |
| DATE:<br><b>APR 2024</b>      |