




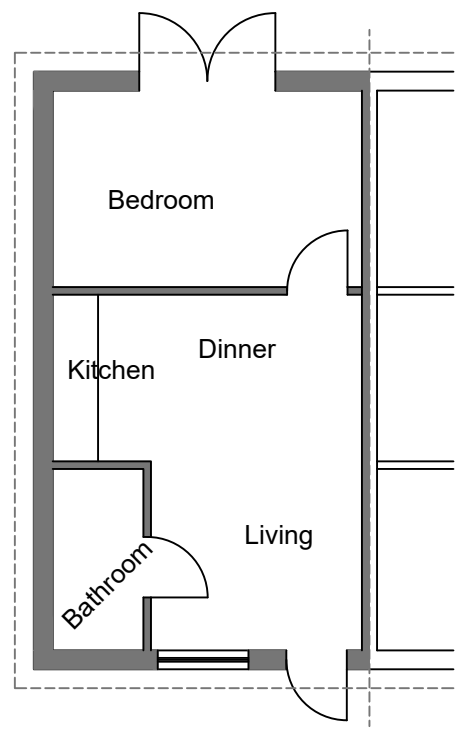


EXISTING GROUND FLOOR PLAN
1:100

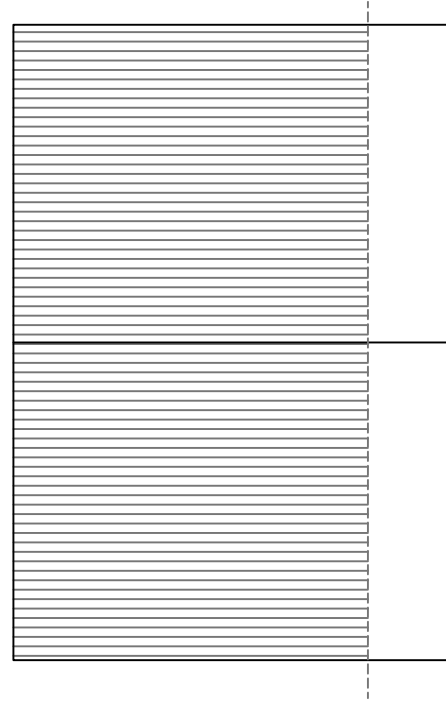


EXISTING ROOF PLAN
1:100

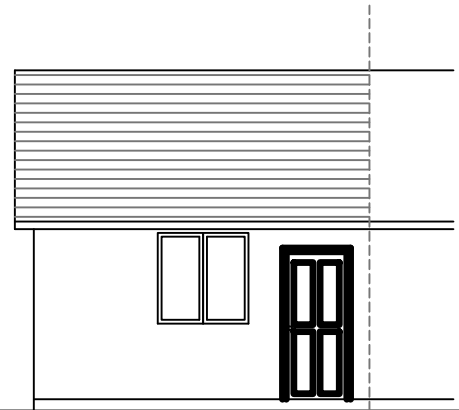


EXISTING FRONT ELEVATION
1:100

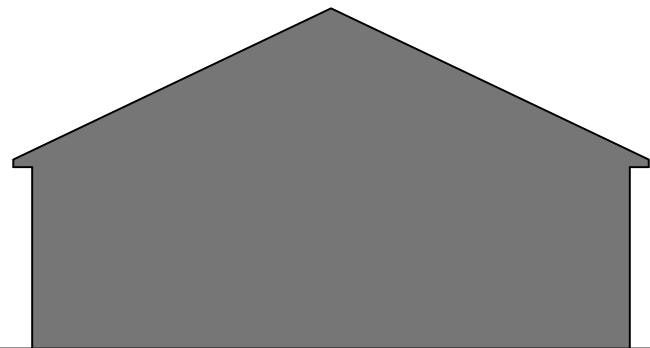


EXISTING SIDE ELEVATION
1:100

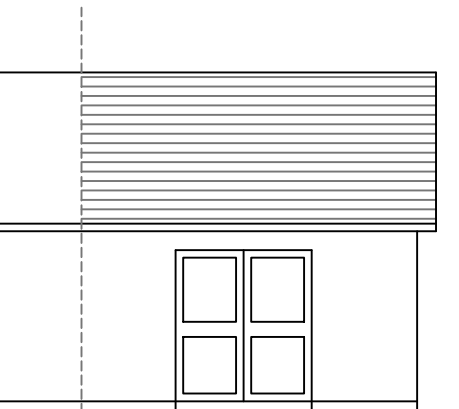

EXISTING REAR ELEVATION
1:100

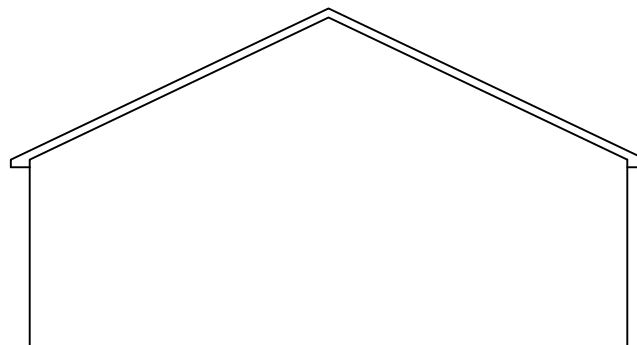

EXISTING SIDE ELEVATION
1:100

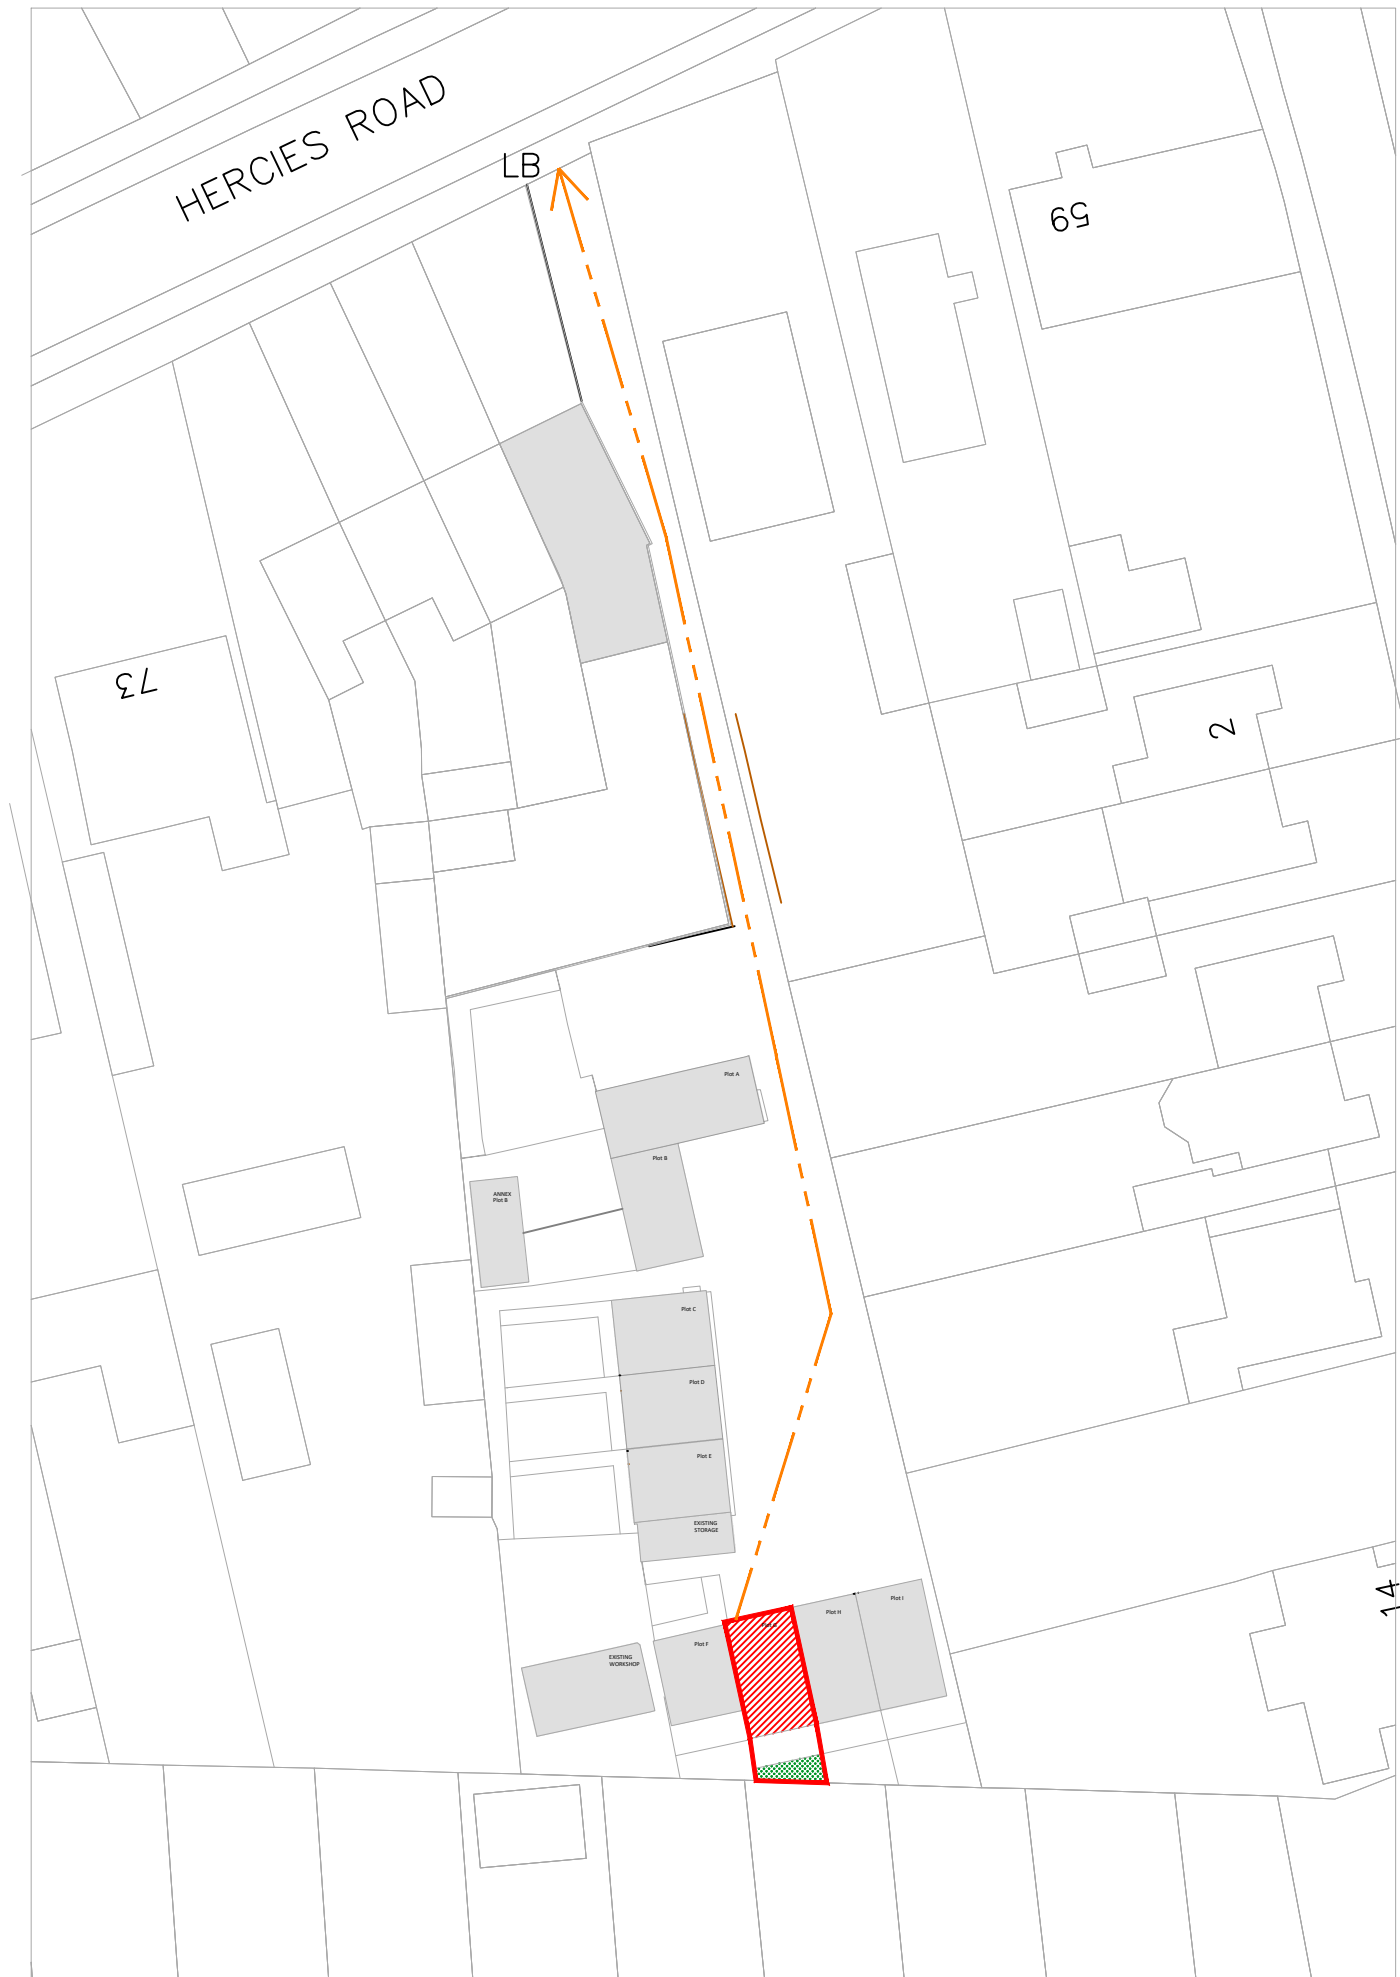

EXISTING SITE PLAN
1:500

0 1m 2 3 4 5 6 7 8 9 10m
SCALE BAR 1:100

REVISION	DRAWN BY	DATE

DISCLAIMER:
THESE ARE THE PLANNING DRAWINGS AND SHOULD NOT BE
USED FOR STRUCTURAL CALCULATIONS OR ANY
ENGINEERING PURPOSE.

ISSUE:
PLANNING ISSUE

PROJECT:
65 Hercies Road
Uxbridge
UB10 9LU

TITLE:
GENERAL PLAN
PLOT G

SCALE:
1500 @ A1
DATE:
APR 2024

DWG NO:
PA/JS.0165/108.r1