




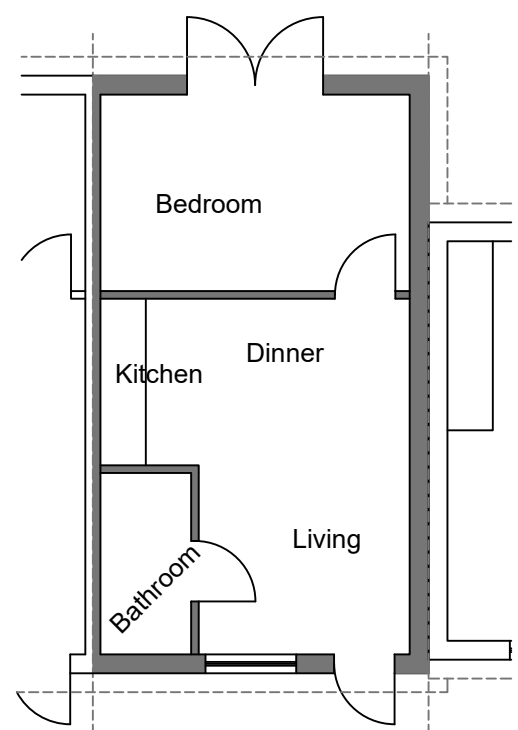


EXISTING GROUND FLOOR PLAN
1:100

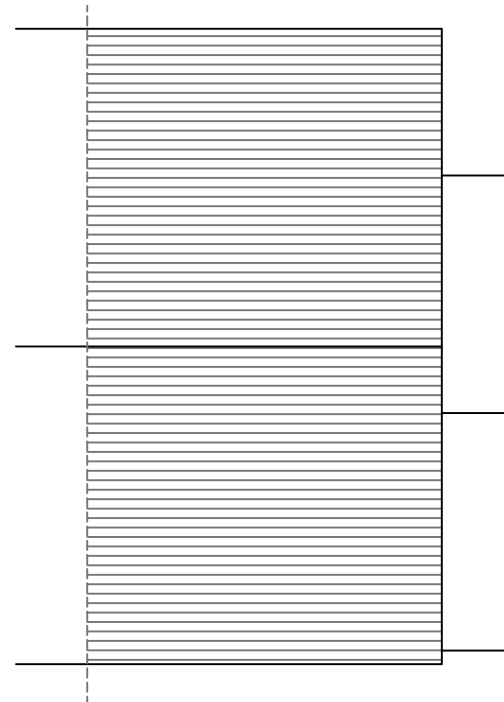


EXISTING ROOF PLAN
1:100

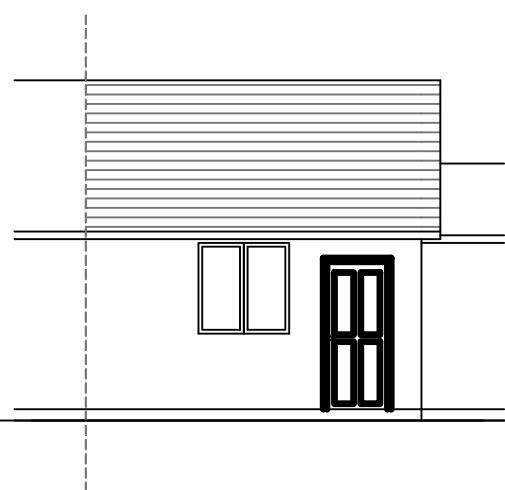


EXISTING FRONT ELEVATION
1:100

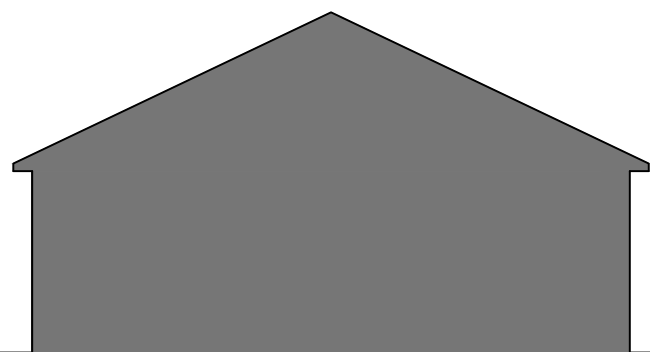


EXISTING SIDE ELEVATION
1:100

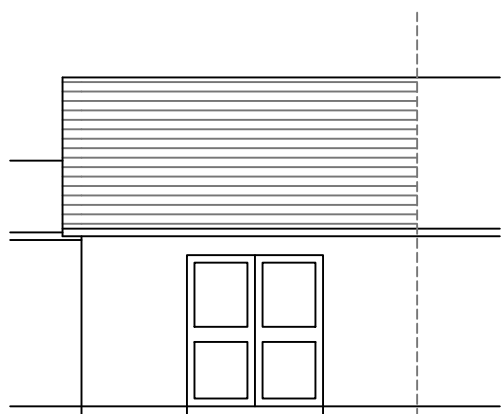

EXISTING REAR ELEVATION
1:100

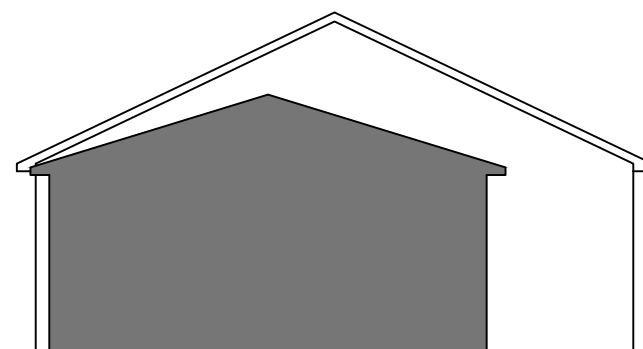

EXISTING SIDE ELEVATION
1:100

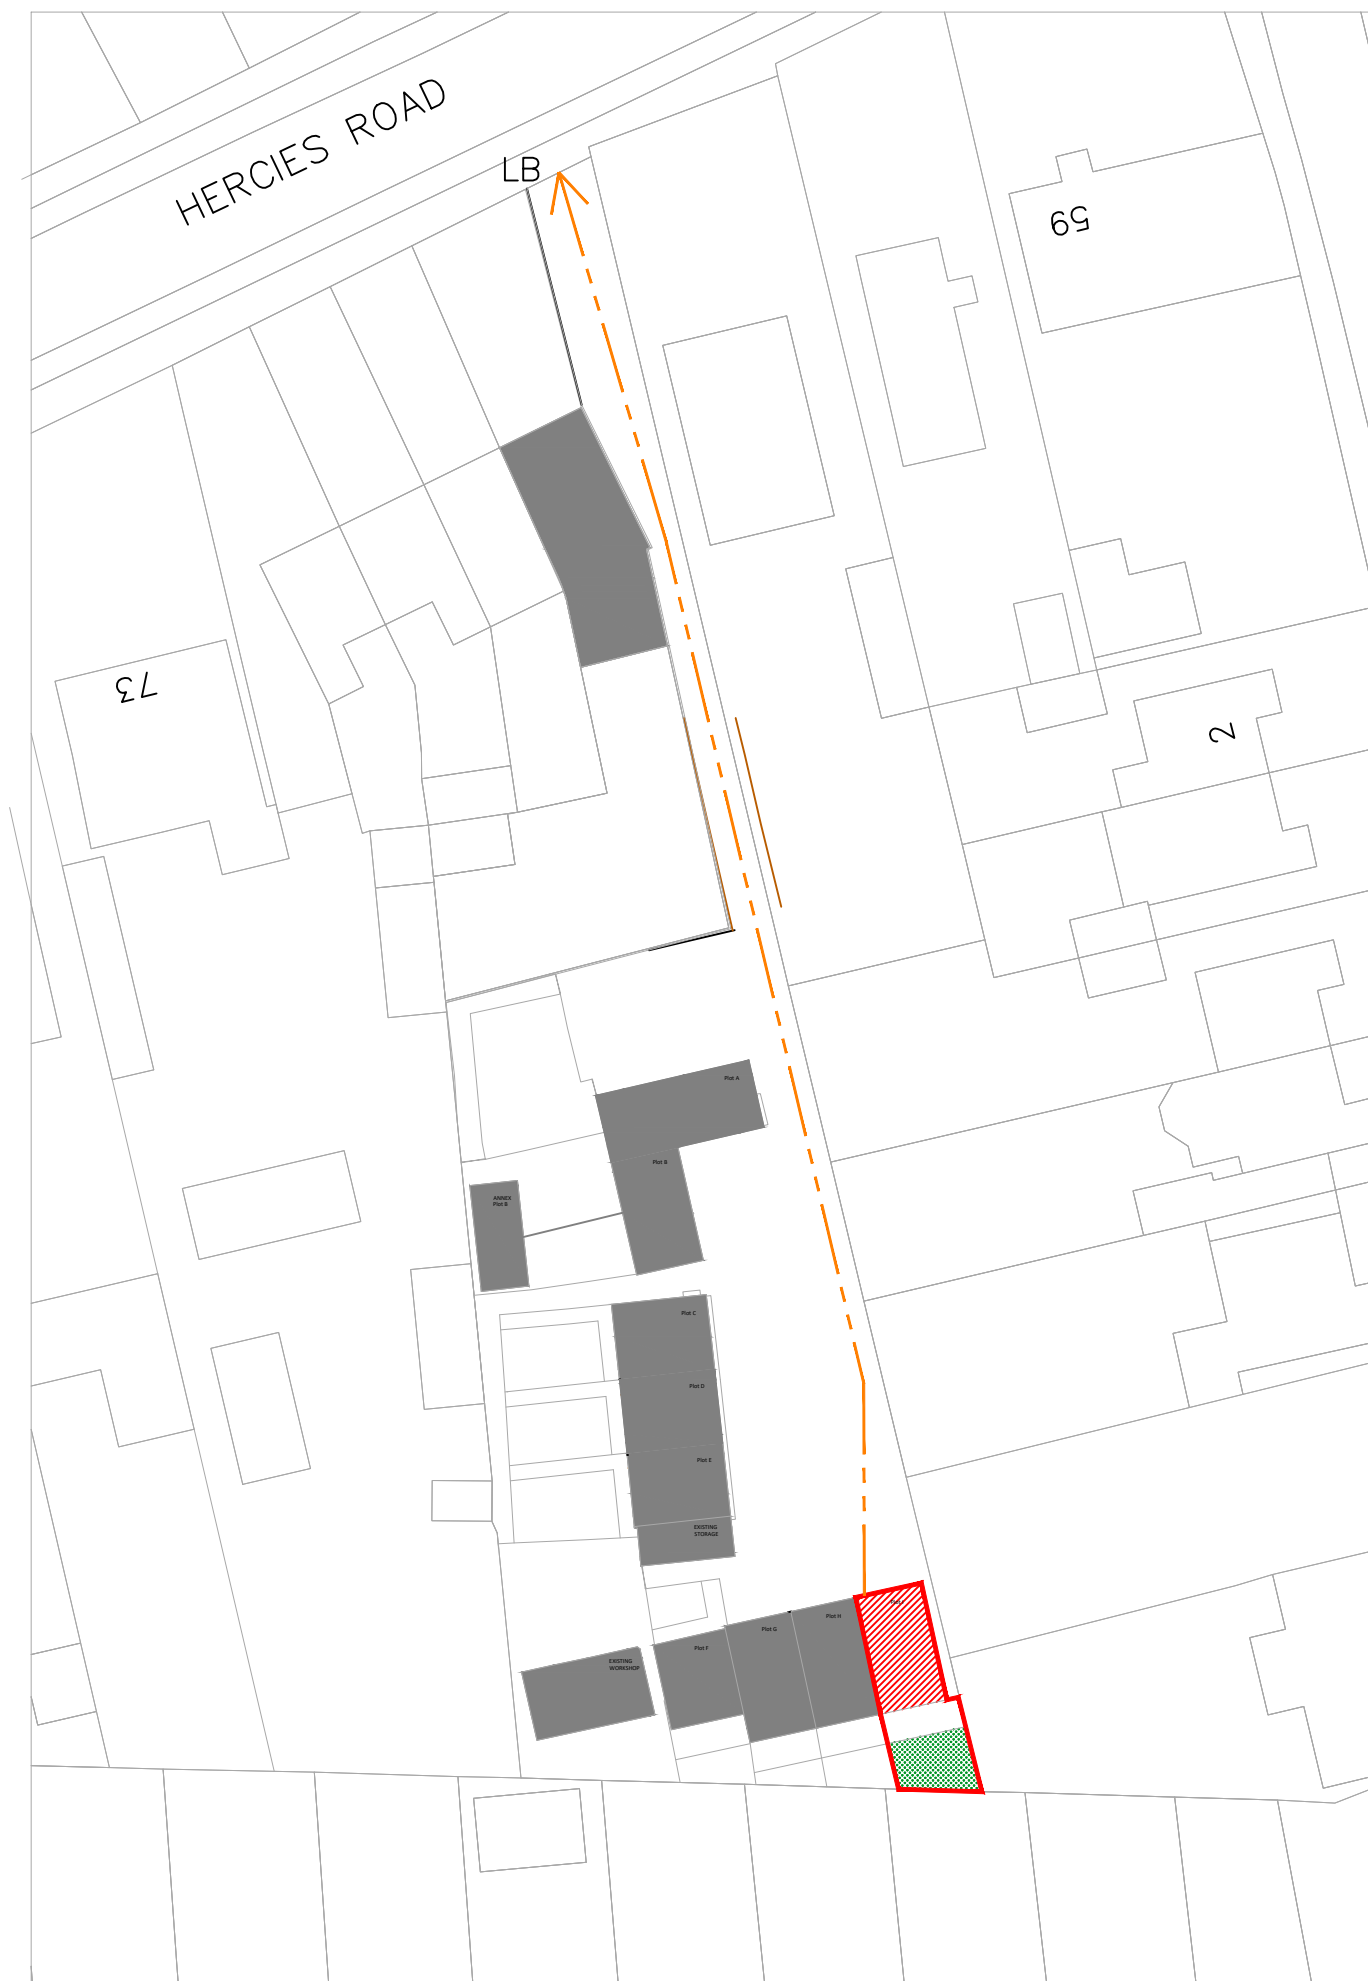

EXISTING SITE PLAN
1:500

0 1m 2 3 4 5 6 7 8 9 10m
SCALE BAR 1:100

REVISION	DRAWN BY	DATE

DISCLAIMER:
THESE ARE THE PLANNING DRAWINGS AND SHOULD NOT BE
USED FOR STRUCTURAL CALCULATIONS OR ANY
ENGINEERING PURPOSE.

ISSUE: PLANNING ISSUE
PROJECT: 65 Hercules Road Uxbridge UB10 9LU

TITLE: GENERAL PLAN
PLOT I
SCALE: 1500 @ A1
DATE: APR 2024

DWG NO: PA/JS.0165/110.r1
