


CEILING HEIGHT
2700mm

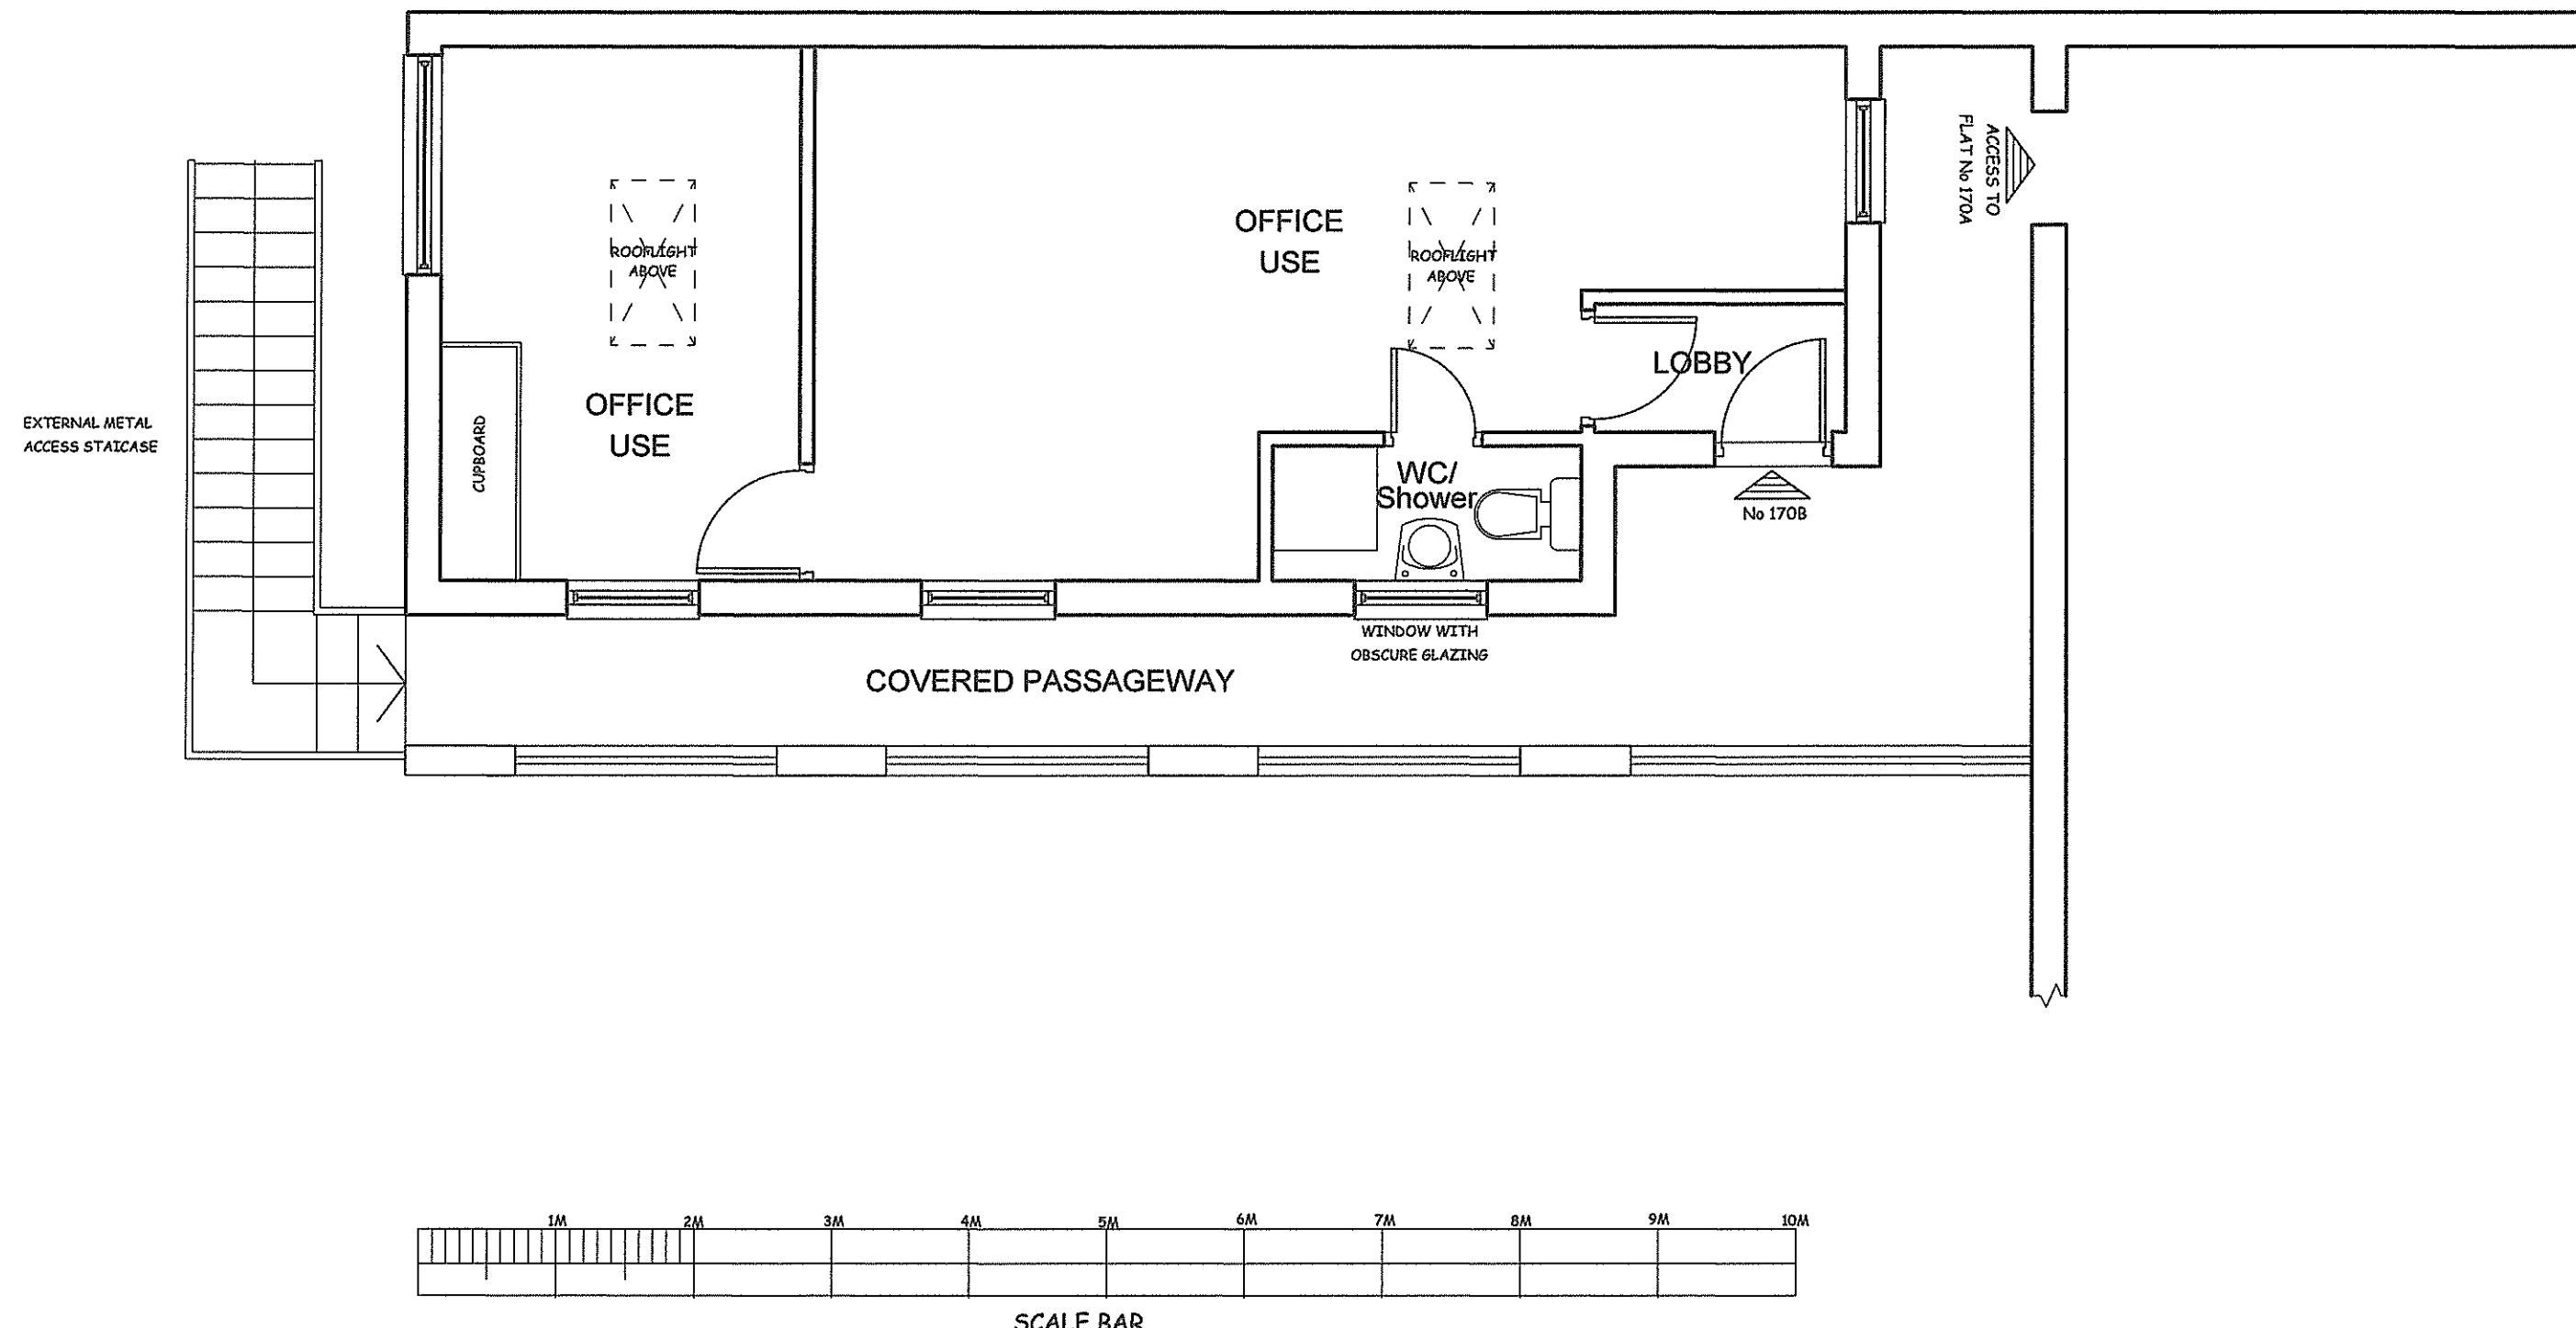



NOTES:	COPYRIGHT:	JOB TITLE	DRAWING TITLE	SCALE: 1:50	DRAWING NO.	REV.
ALL DIMENSIONS MUST BE CHECKED ON SITE AND NOT SCALED FROM THIS DRAWING AND ANY DISCREPANCY VERIFIED	R.P.ARCHITECTURAL SERVICES 39A,NORWICH ROAD NORTHWOOD HA6 1ND Tel: 07753 659794	FIRST FLOOR 170B, HIGH STREET RUISLIP HA4 8LT	EXISTING FLOOR PLAN	DATE:APR/2024	RPA/170B/HS/HA4/101	

REFUSE BINS ENCLOSURE
BELOW METAL STAIRCASE

- 1 RESIDUAL,WASTE
WHEELED BIN
- 2 RECYCLING
WHEELED BIN
- 3 ORGANIC WASTE
WHEELED BIN

EXISTING ROOFLIGHTS
NOT SHOWN FOR CLARITY
BUT ARE TO BE RETAINED

TOTLAL AREA
37M2

 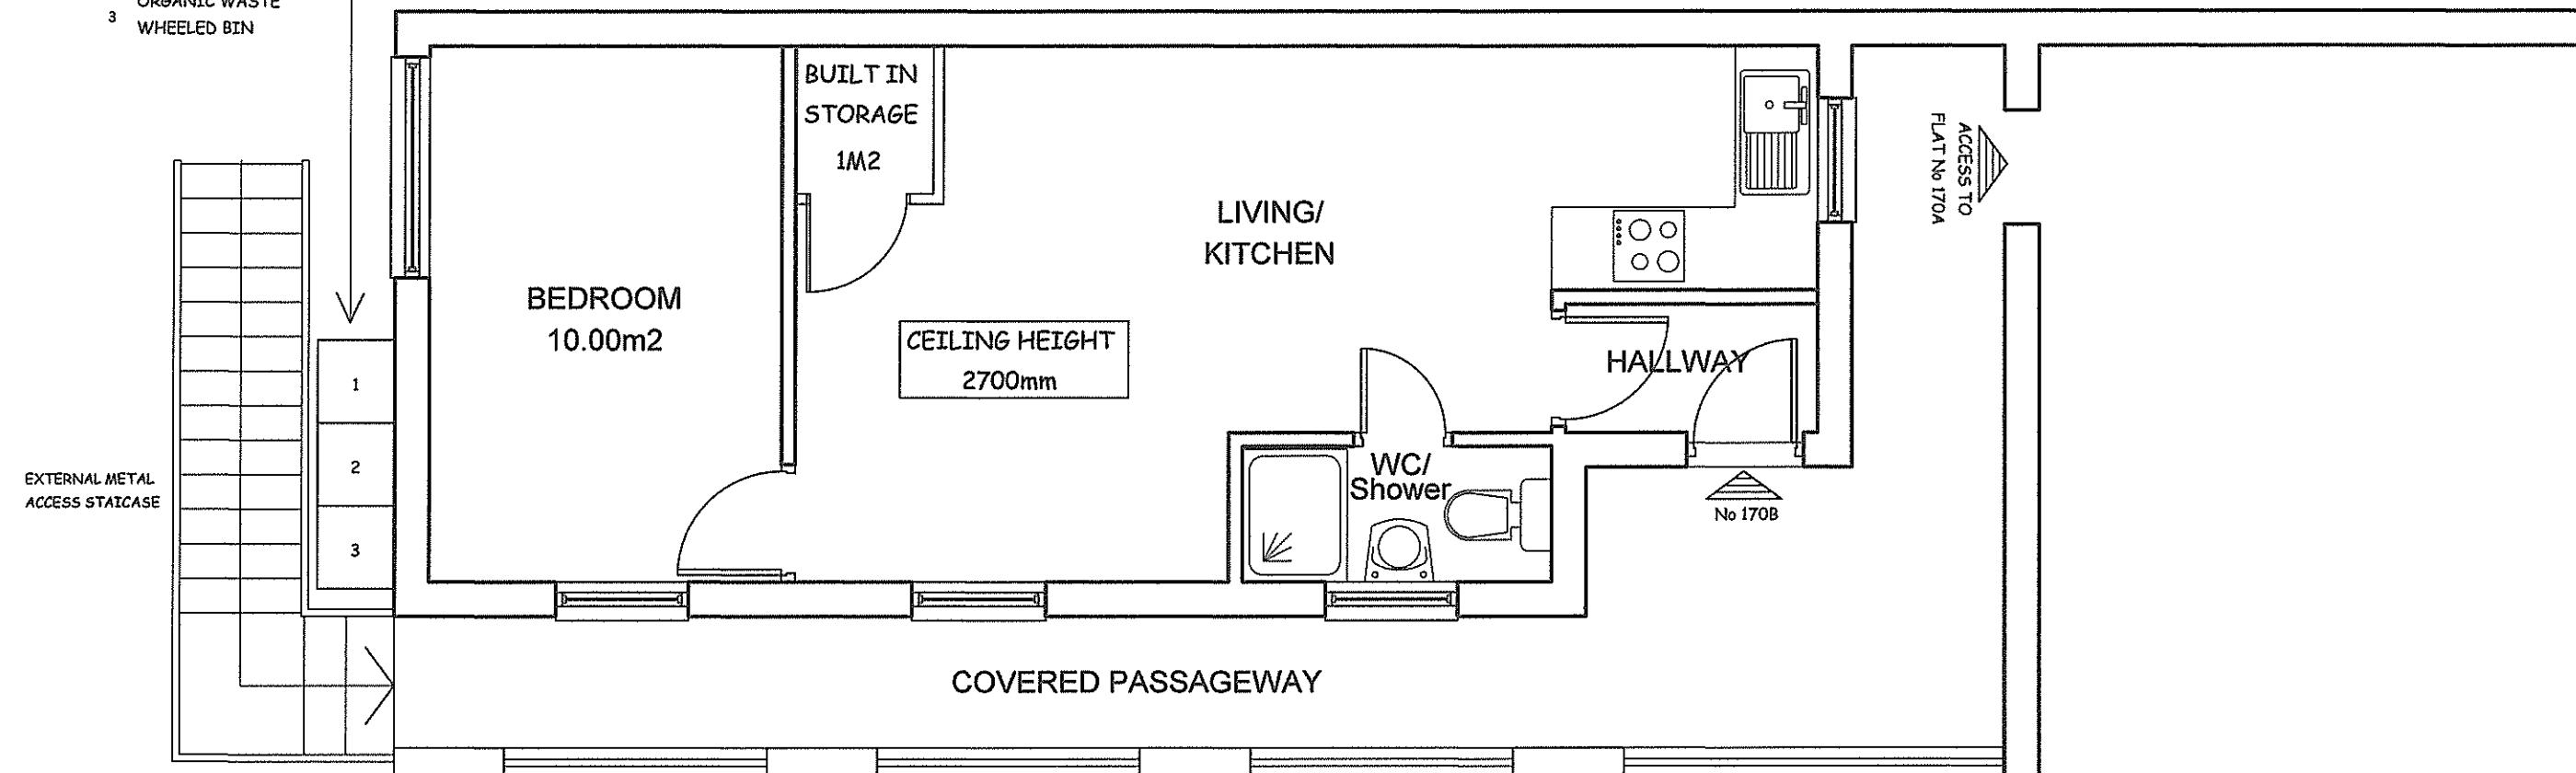

SCALE BAR

NOTES:

ALL DIMENSIONS MUST BE CHECKED ON SITE AND NOT SCALED
FROM THIS DRAWING AND ANY DISCREPANCY VERIFIED

COPYRIGHT:

R.P.ARCHITECTURAL SERVICES
39A,NORWICH ROAD
NORTHWOOD
HA6 1ND
Tel: 07753 659794

JOB TITLE

FIRST FLOOR
170B, HIGH STREET
RUISLIP
HA4 8LJ

DRAWING TITLE

PROPOSED FLOOR PLAN

SCALE: 1:50

DATE:APR/2024

DRAWN:RP

DRAWING NO.

REV.

RPA/170B/HS/HA4/102