





01 Front Elevation
1:100




02 Rear Elevation
1:100

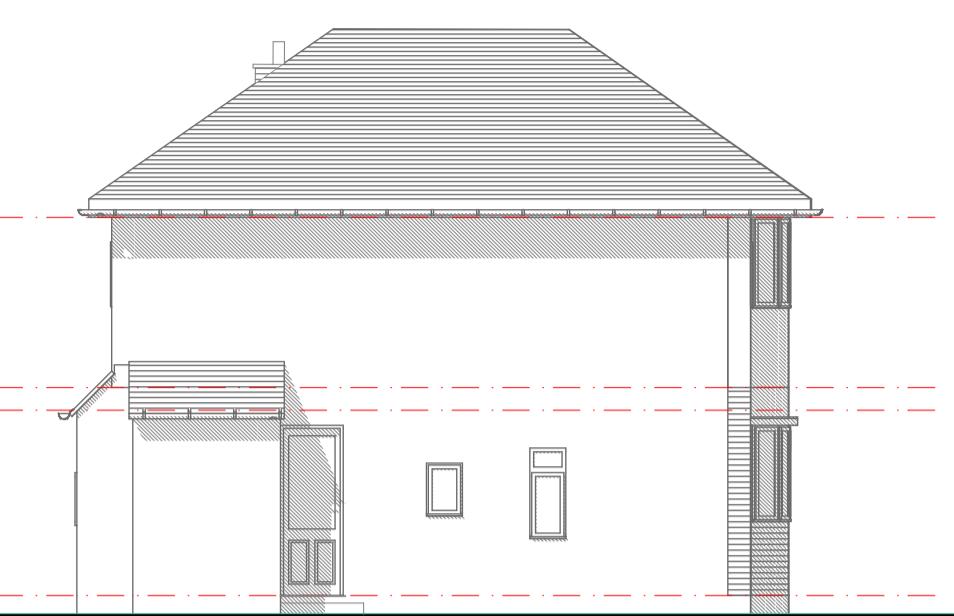


03 Main Side Elevation
1:100

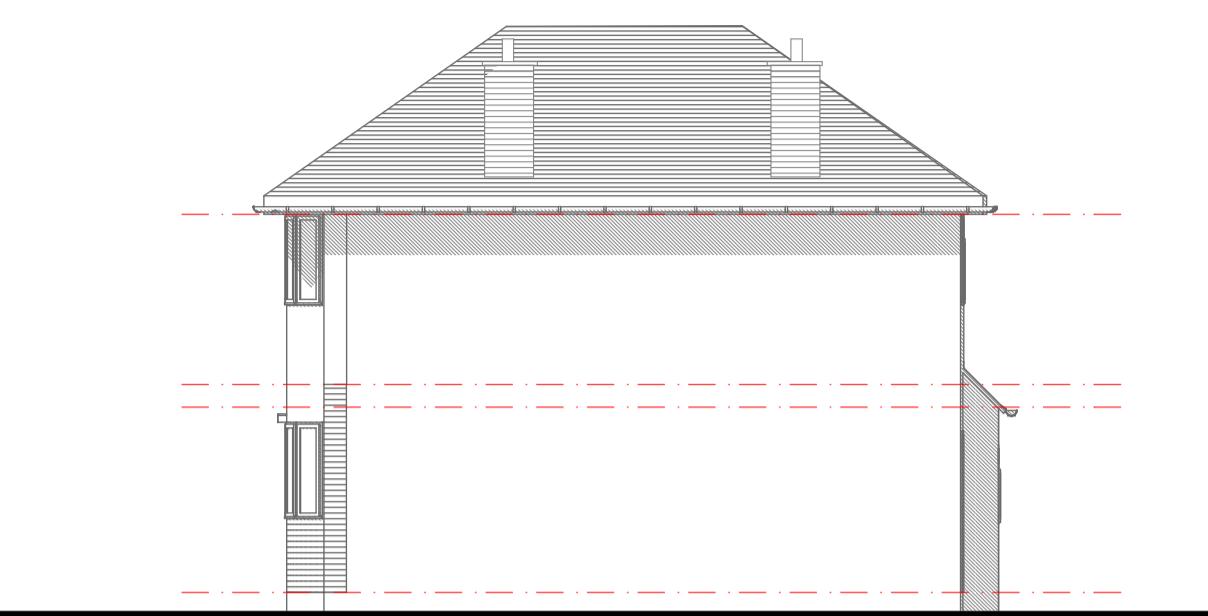


04 Side Elevation
1:100

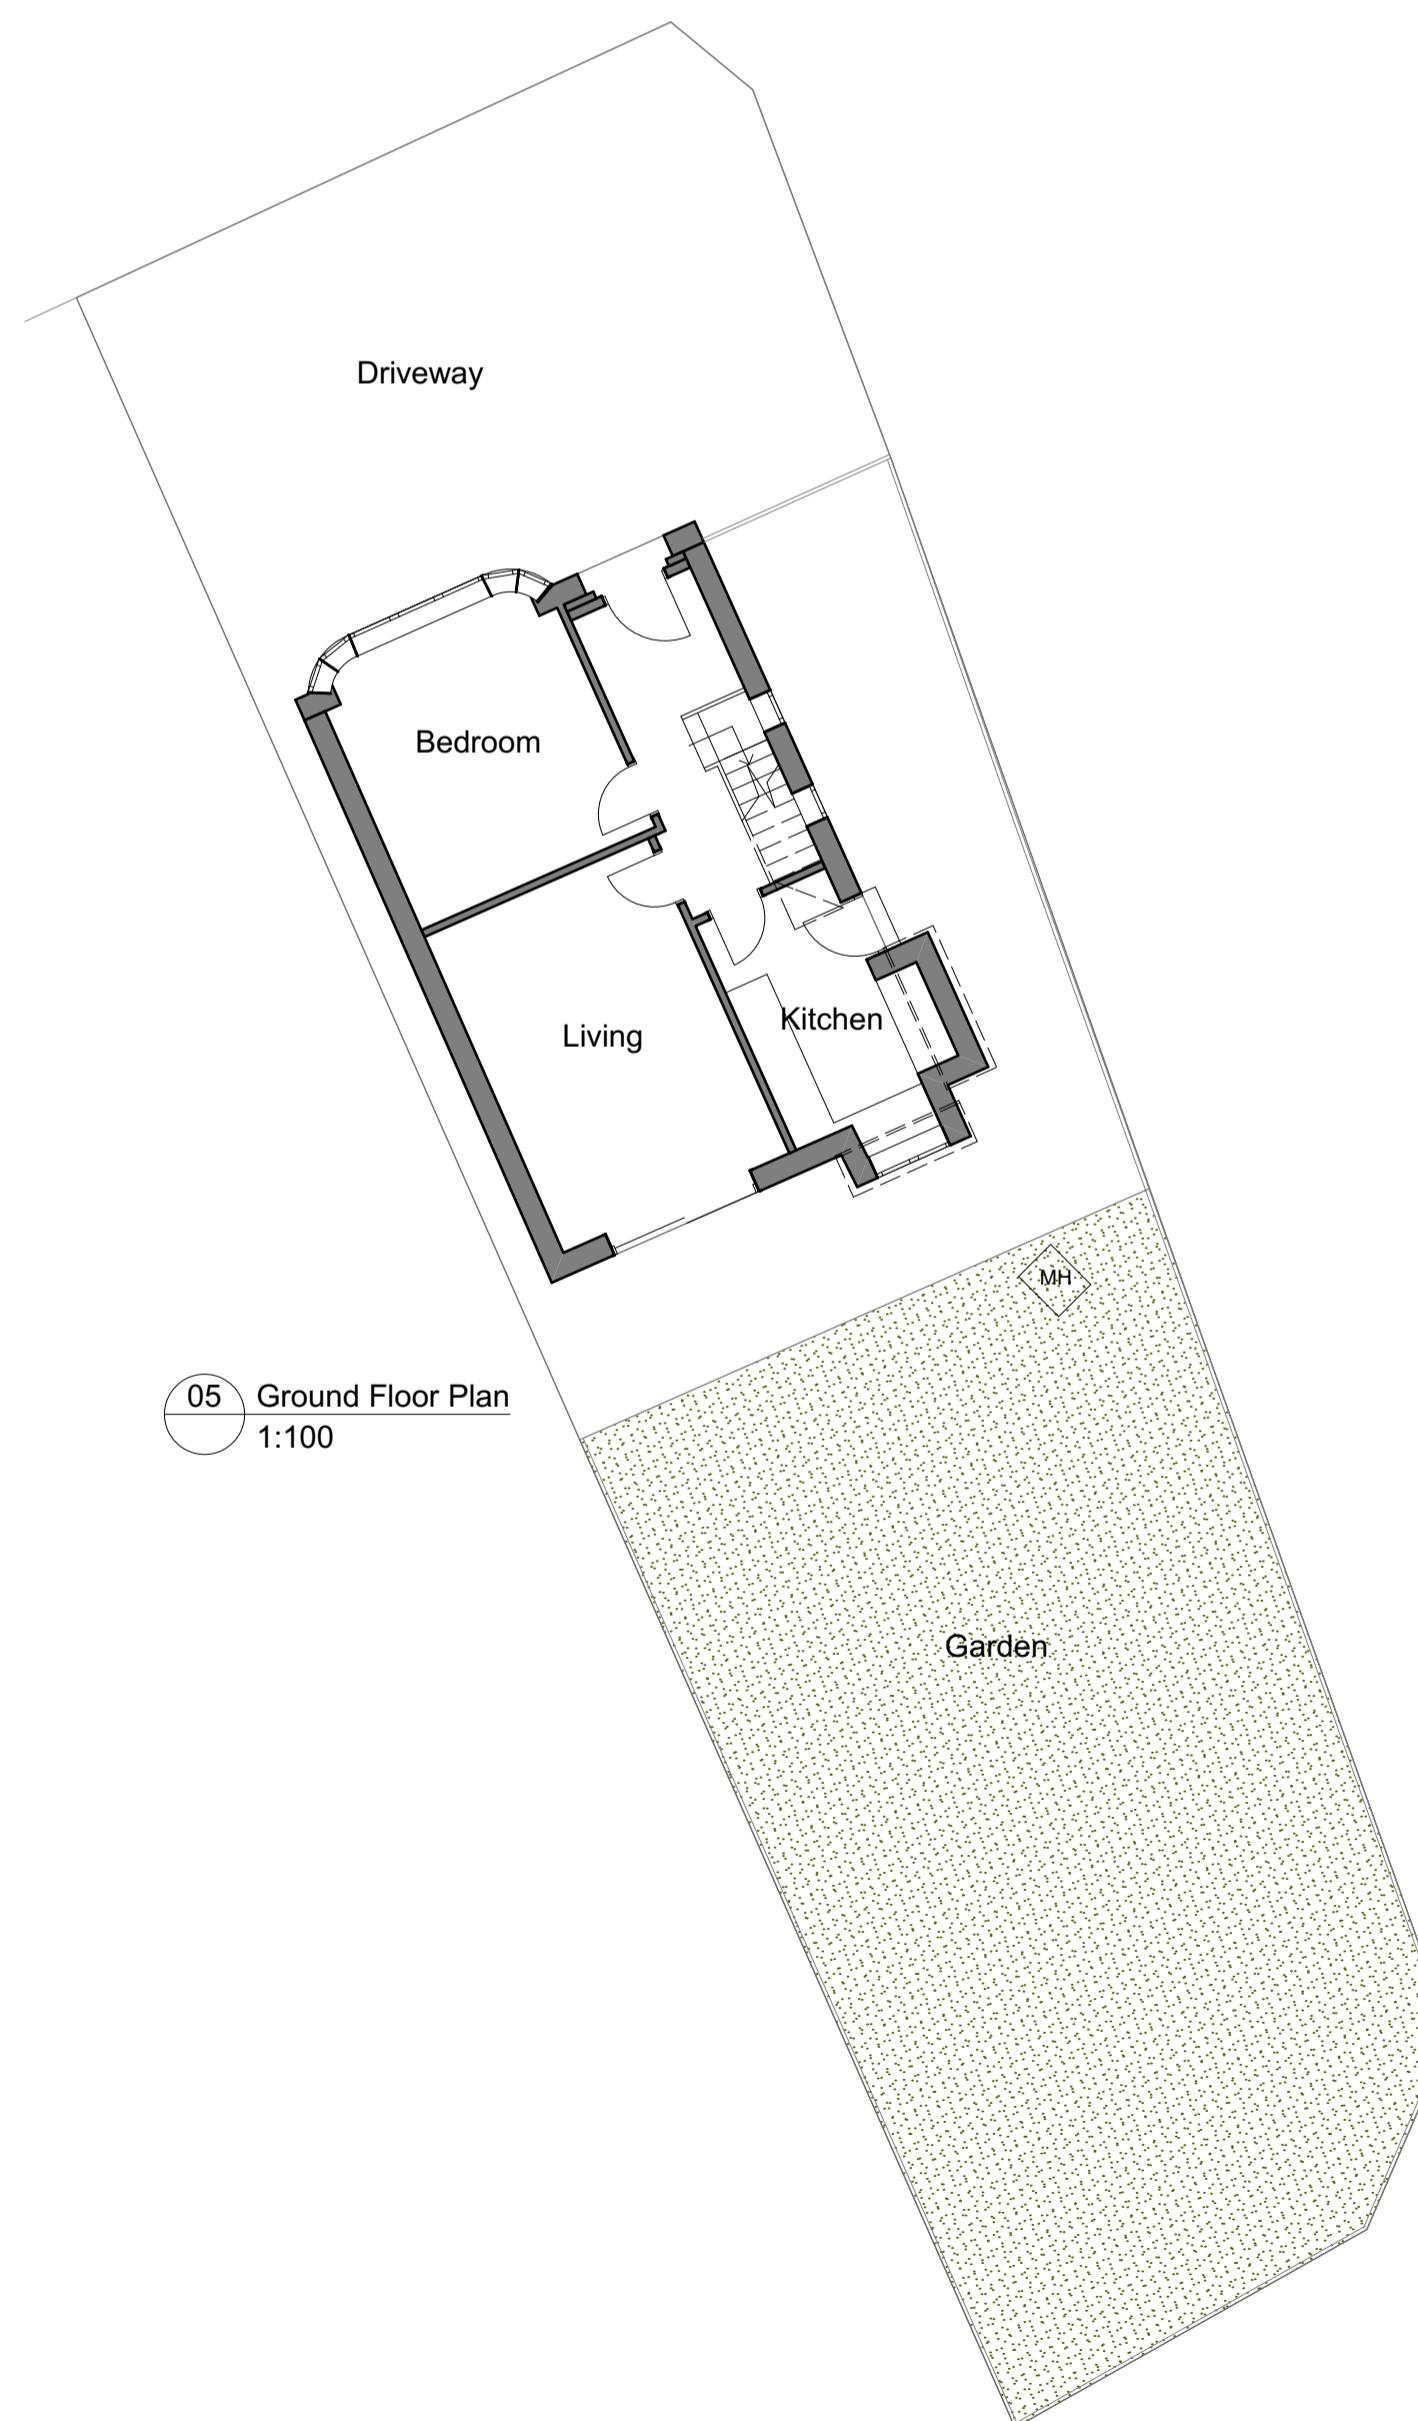

05 Ground Floor Plan
1:100

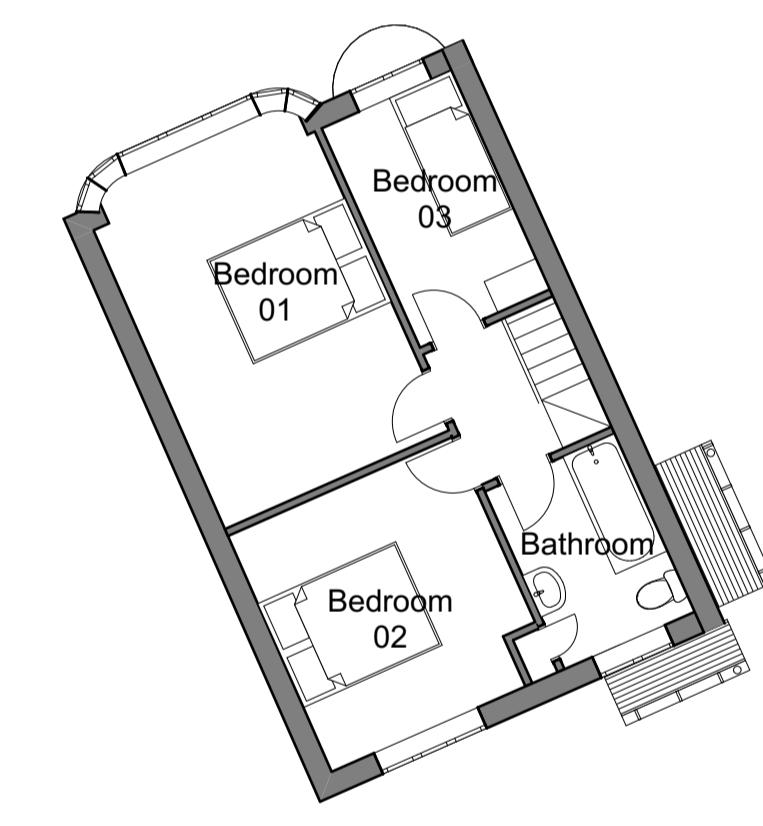

06 First Floor Plan
1:100

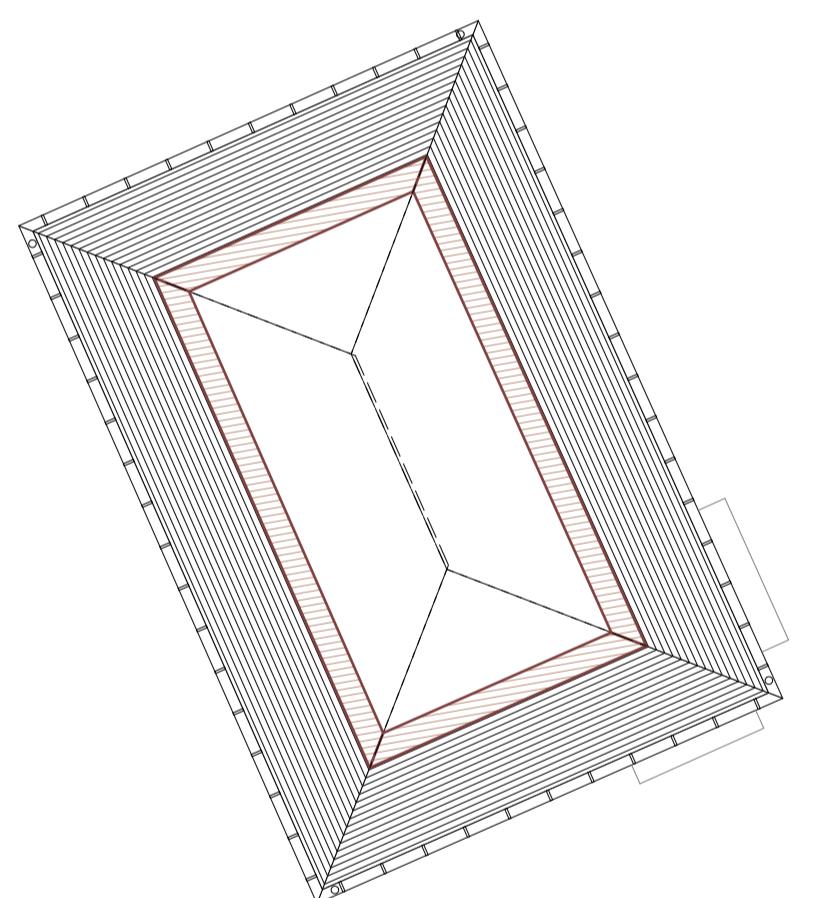

07 Roof Plan
1:100

Notes:
This document and its design content is copyright ©. It shall be read in conjunction with all other associated project information including models, specifications, schedules and related consultants documents. Do not scale from documents. All dimensions to be checked on site. Immediately report any discrepancies, errors or omissions on this document to the Originator. If in doubt ASK.

North Point

Rev Reason Date
Scales @ A1 Date Project No.
April 2024 318

Status Purpose of Issue
P PLANNING

PFG DESIGN
ARCHITECTS + DESIGNERS
07908 918897 info@pfgdesign.co.uk www.pfgdesign.co.uk

Project
118 Abbotsbury Gardens,
Pinner

Layout Title
Existing Plans and Elevations

Client
Mr T Perkins

Drawing Number

2024/318/001

Metres (m)
1:100 @ A1
0 1 2 3 4 5 10