






01 Front Elevation
1:100

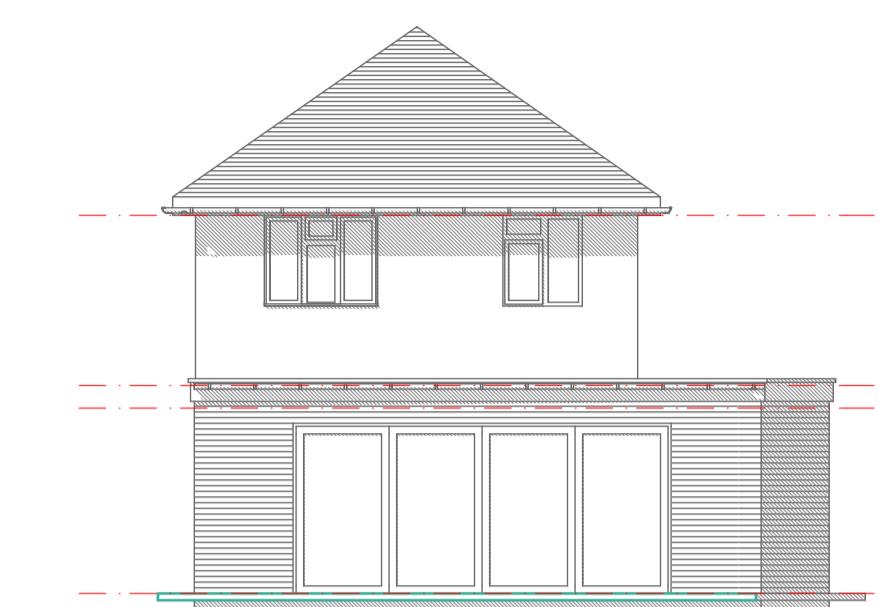


02 Rear Elevation
1:100

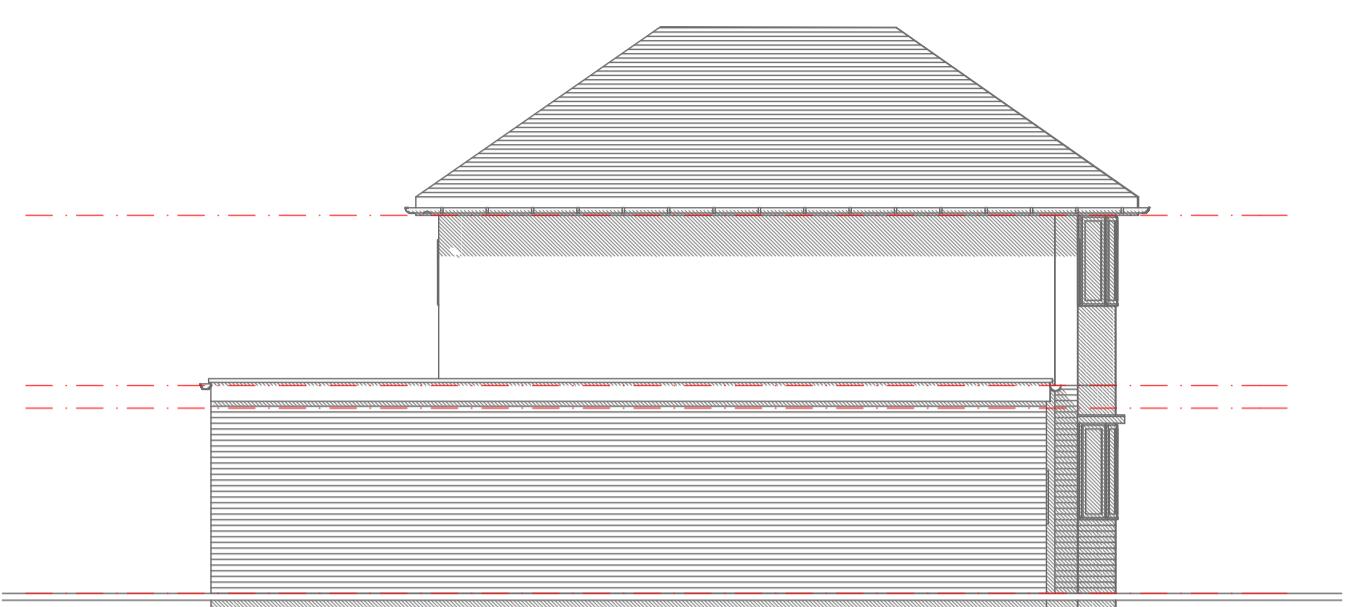


03 Main Side Elevation
1:100

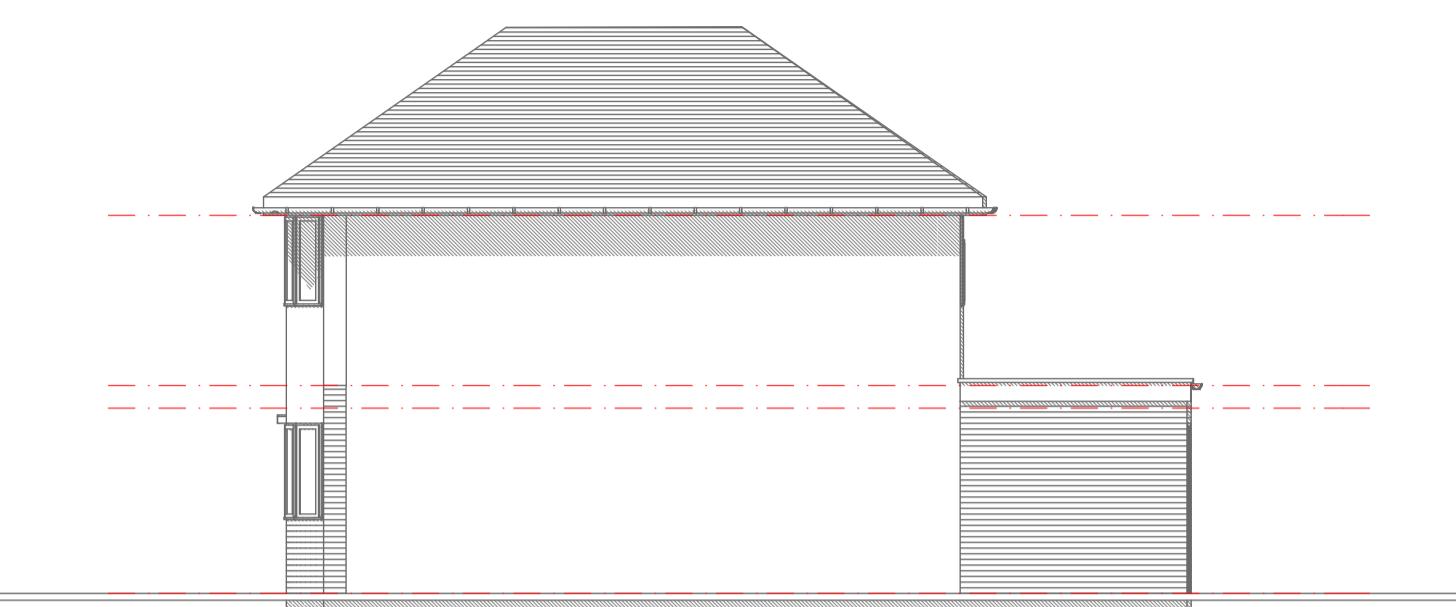


04 Side Elevation
1:100

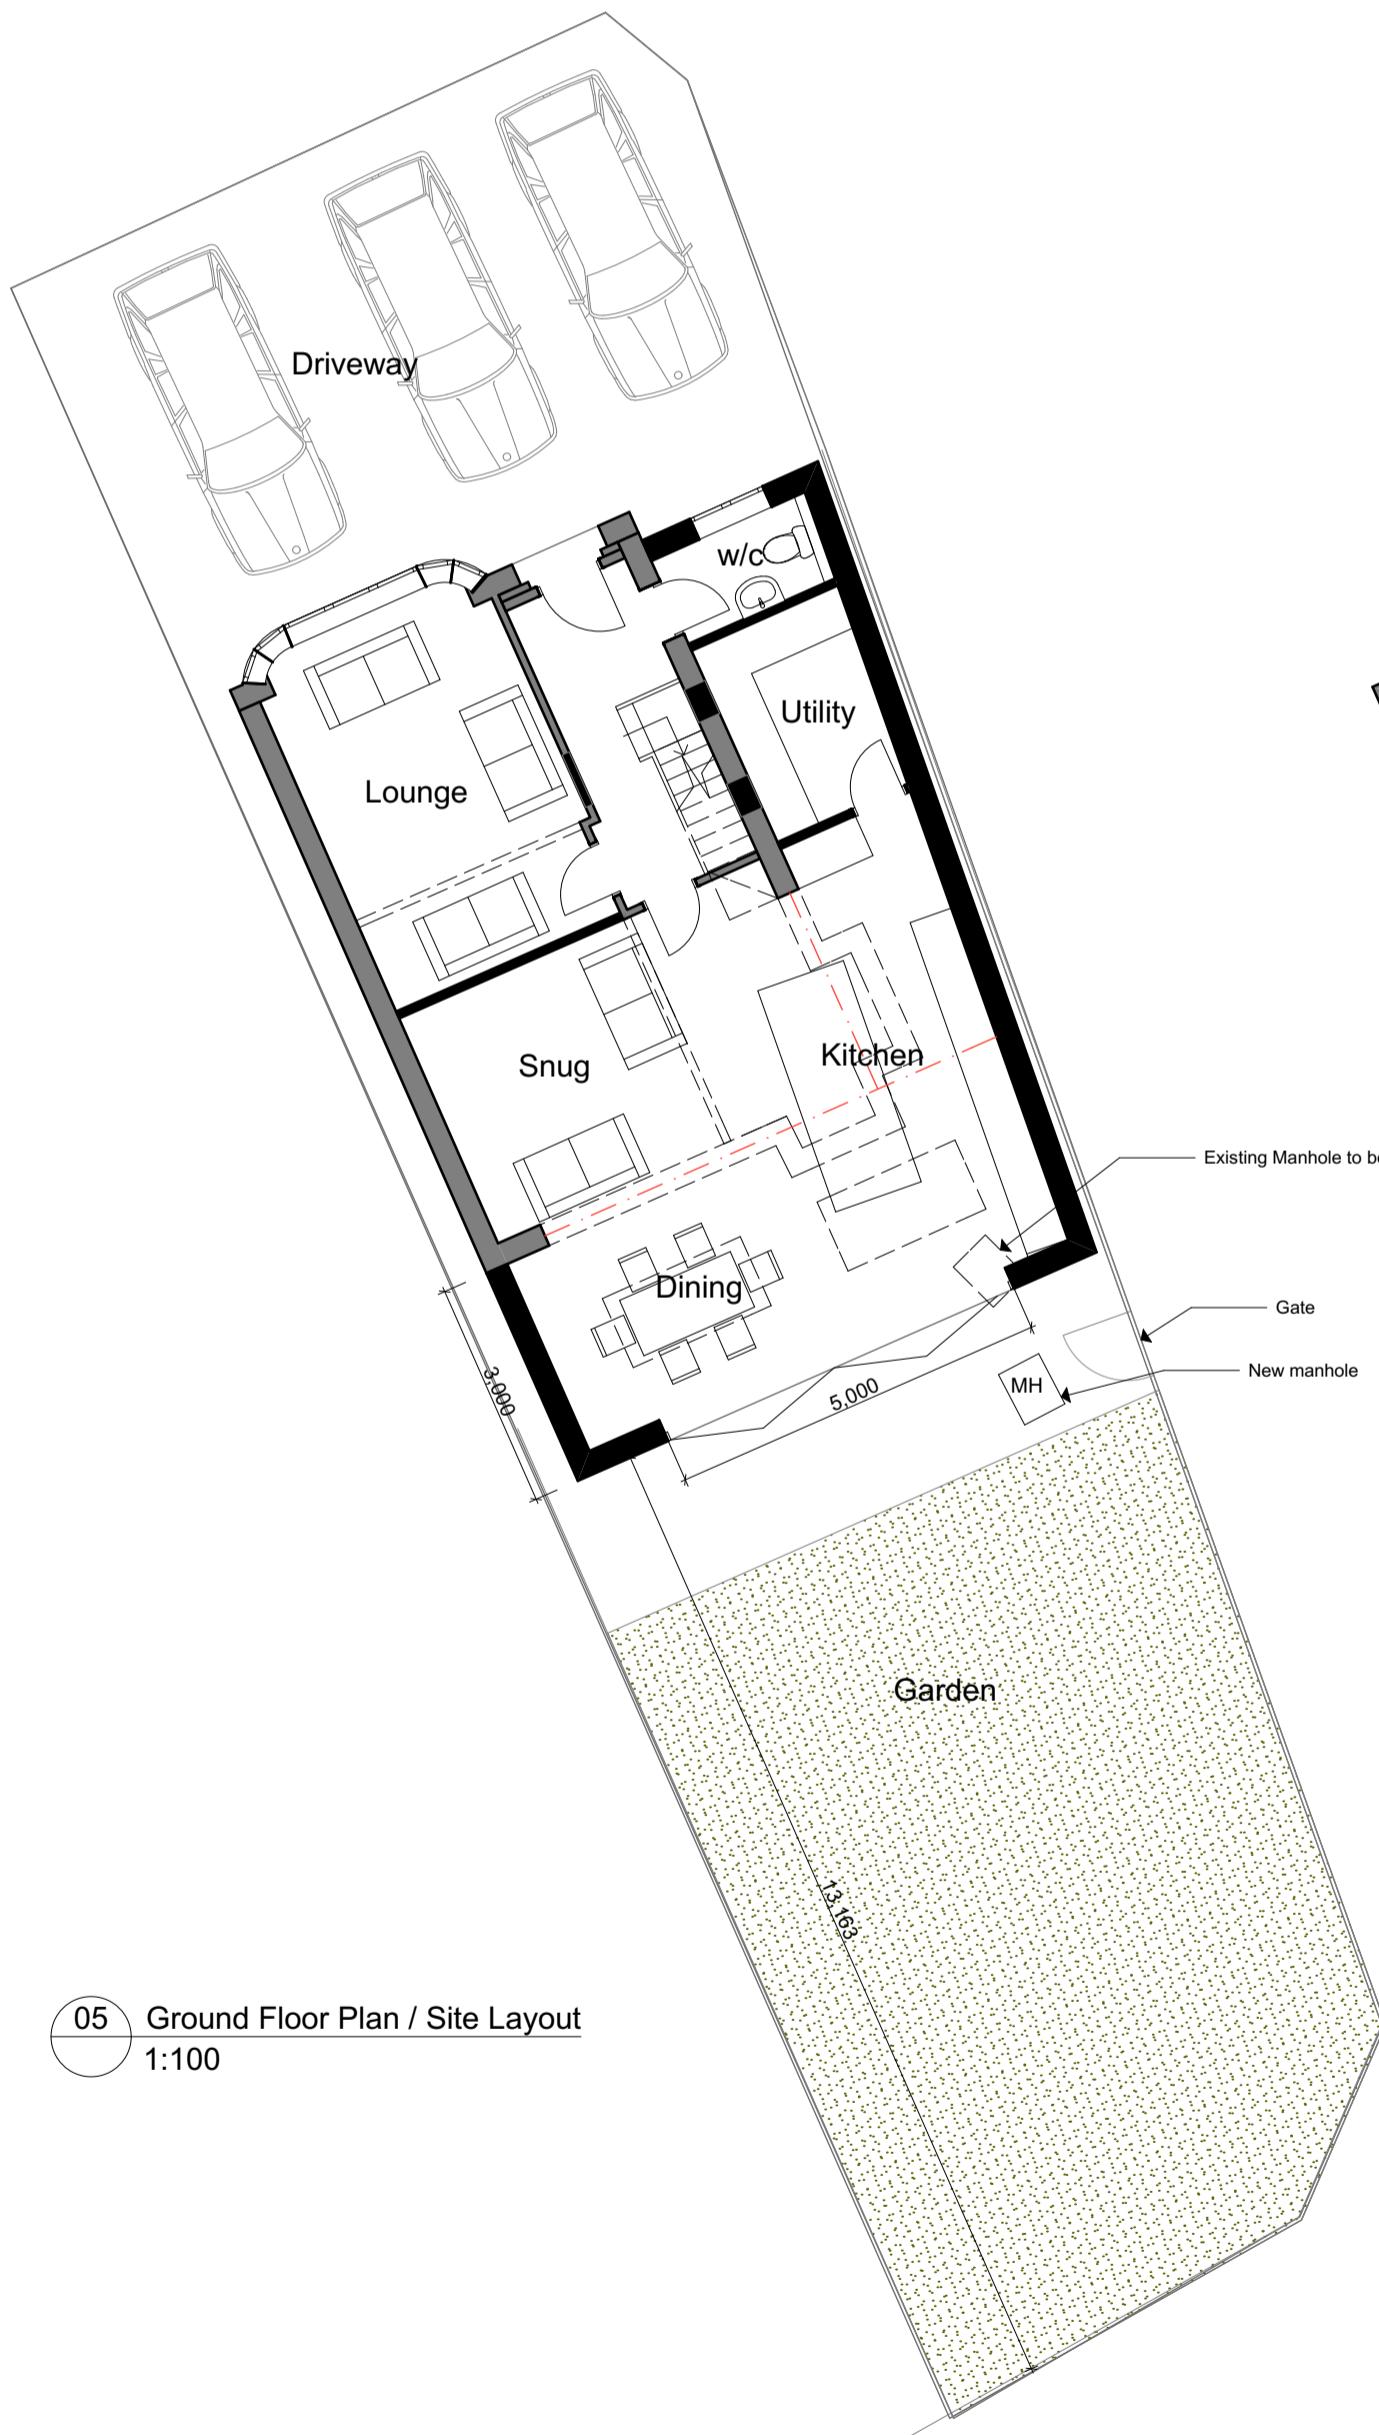

05 Ground Floor Plan / Site Layout
1:100

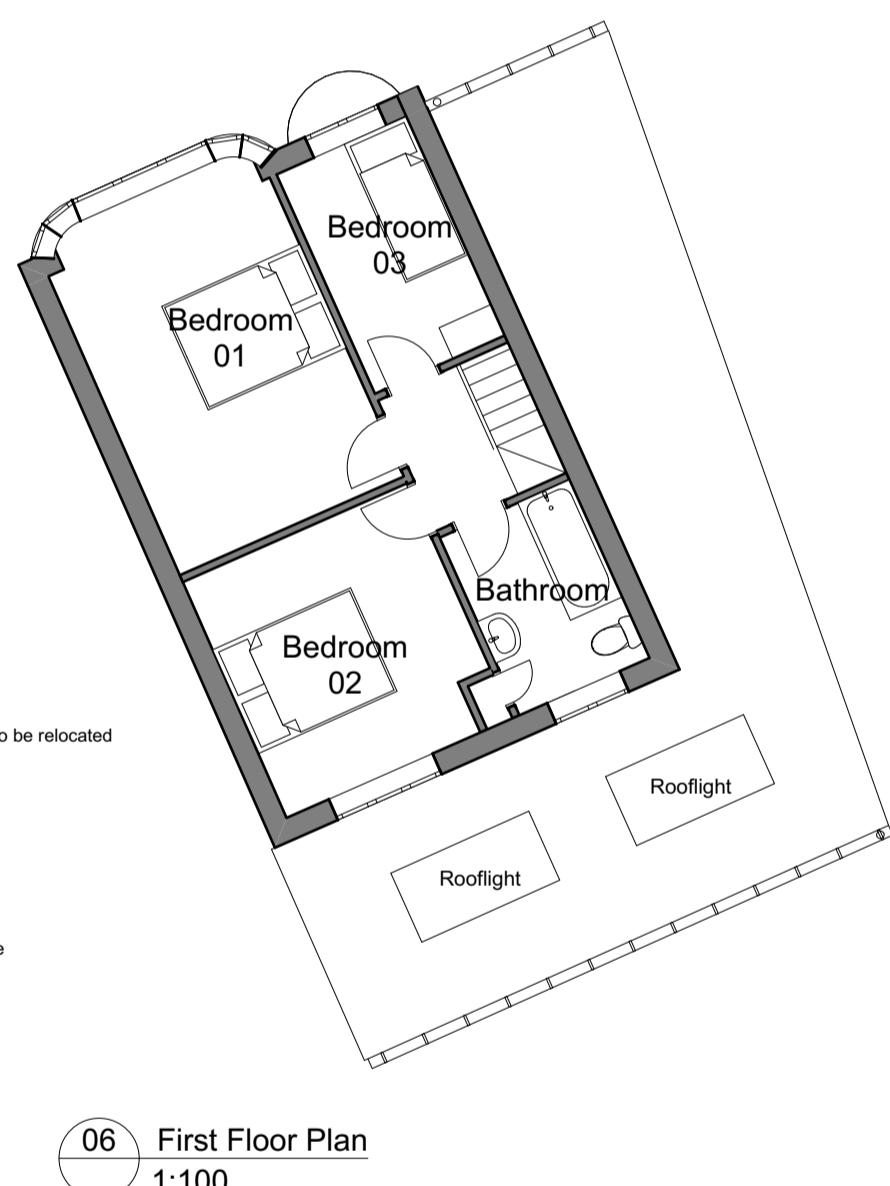

06 First Floor Plan
1:100

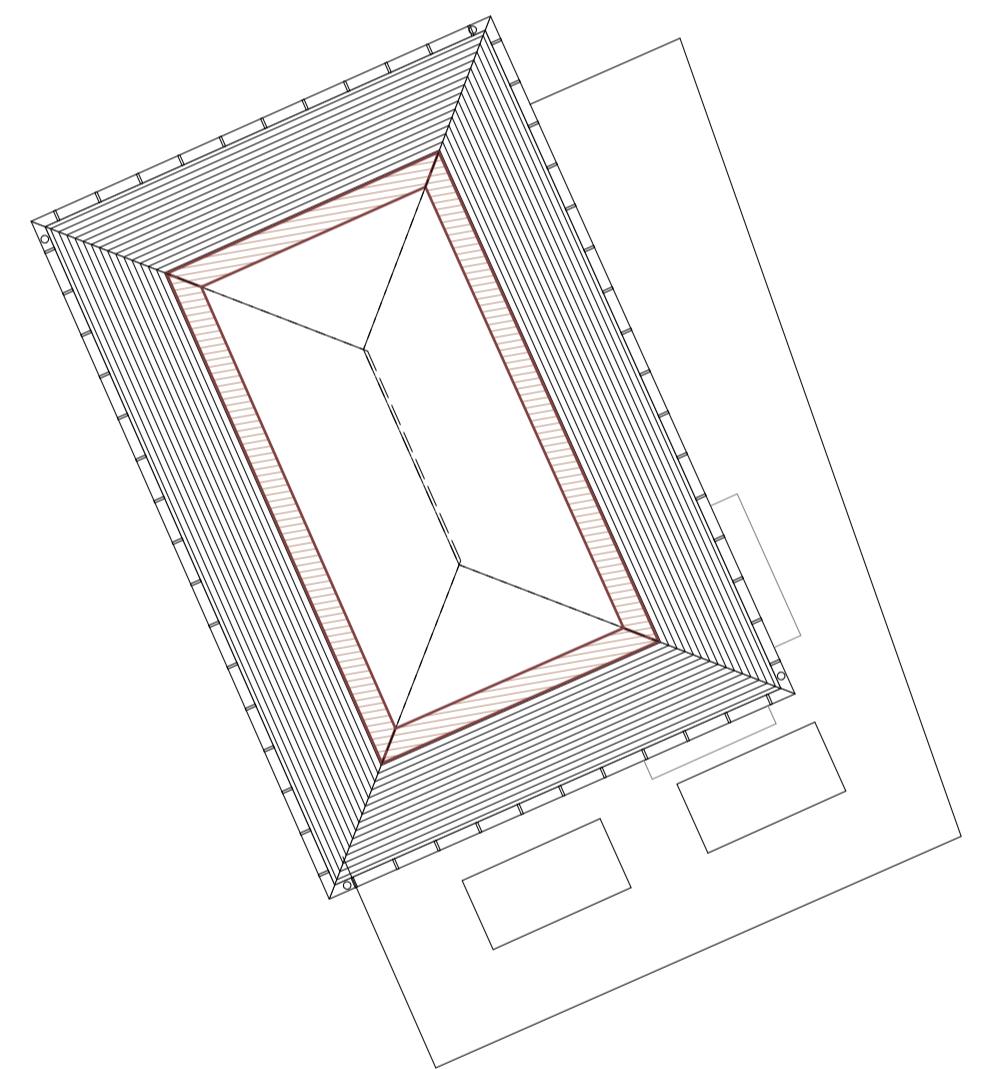

07 Roof Plan
1:100



08 Site Location Plan
1:1250

North Point

Rev	Reason	Date
	Scales @ A1 April 2024	Project No. 318

Status	Purpose of Issue
P	PLANNING

PFG DESIGN
ARCHITECTS + DESIGNERS
07808 918897 info@pfgdesign.co.uk www.pfgdesign.co.uk

Project
118 Abbotsbury Gardens,
Pinner

Layout Title
Proposed Plans and Elevations

Client
Mr T Perkins

Drawing Number
2024/318/002 A - WIP

Metres (m)
0 1 2 3 4 5
1:100 @ A1