


1 Existing Ground Floor Plan

Scale 1/100

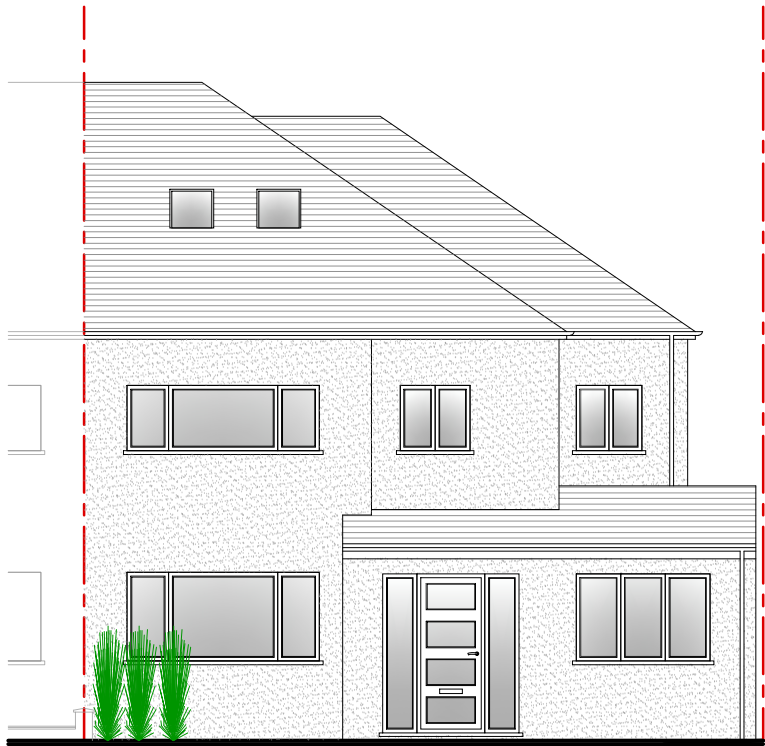


2 Existing Front Elevation

Scale 1/100



2 Proposed Front Elevation


Scale 1/100

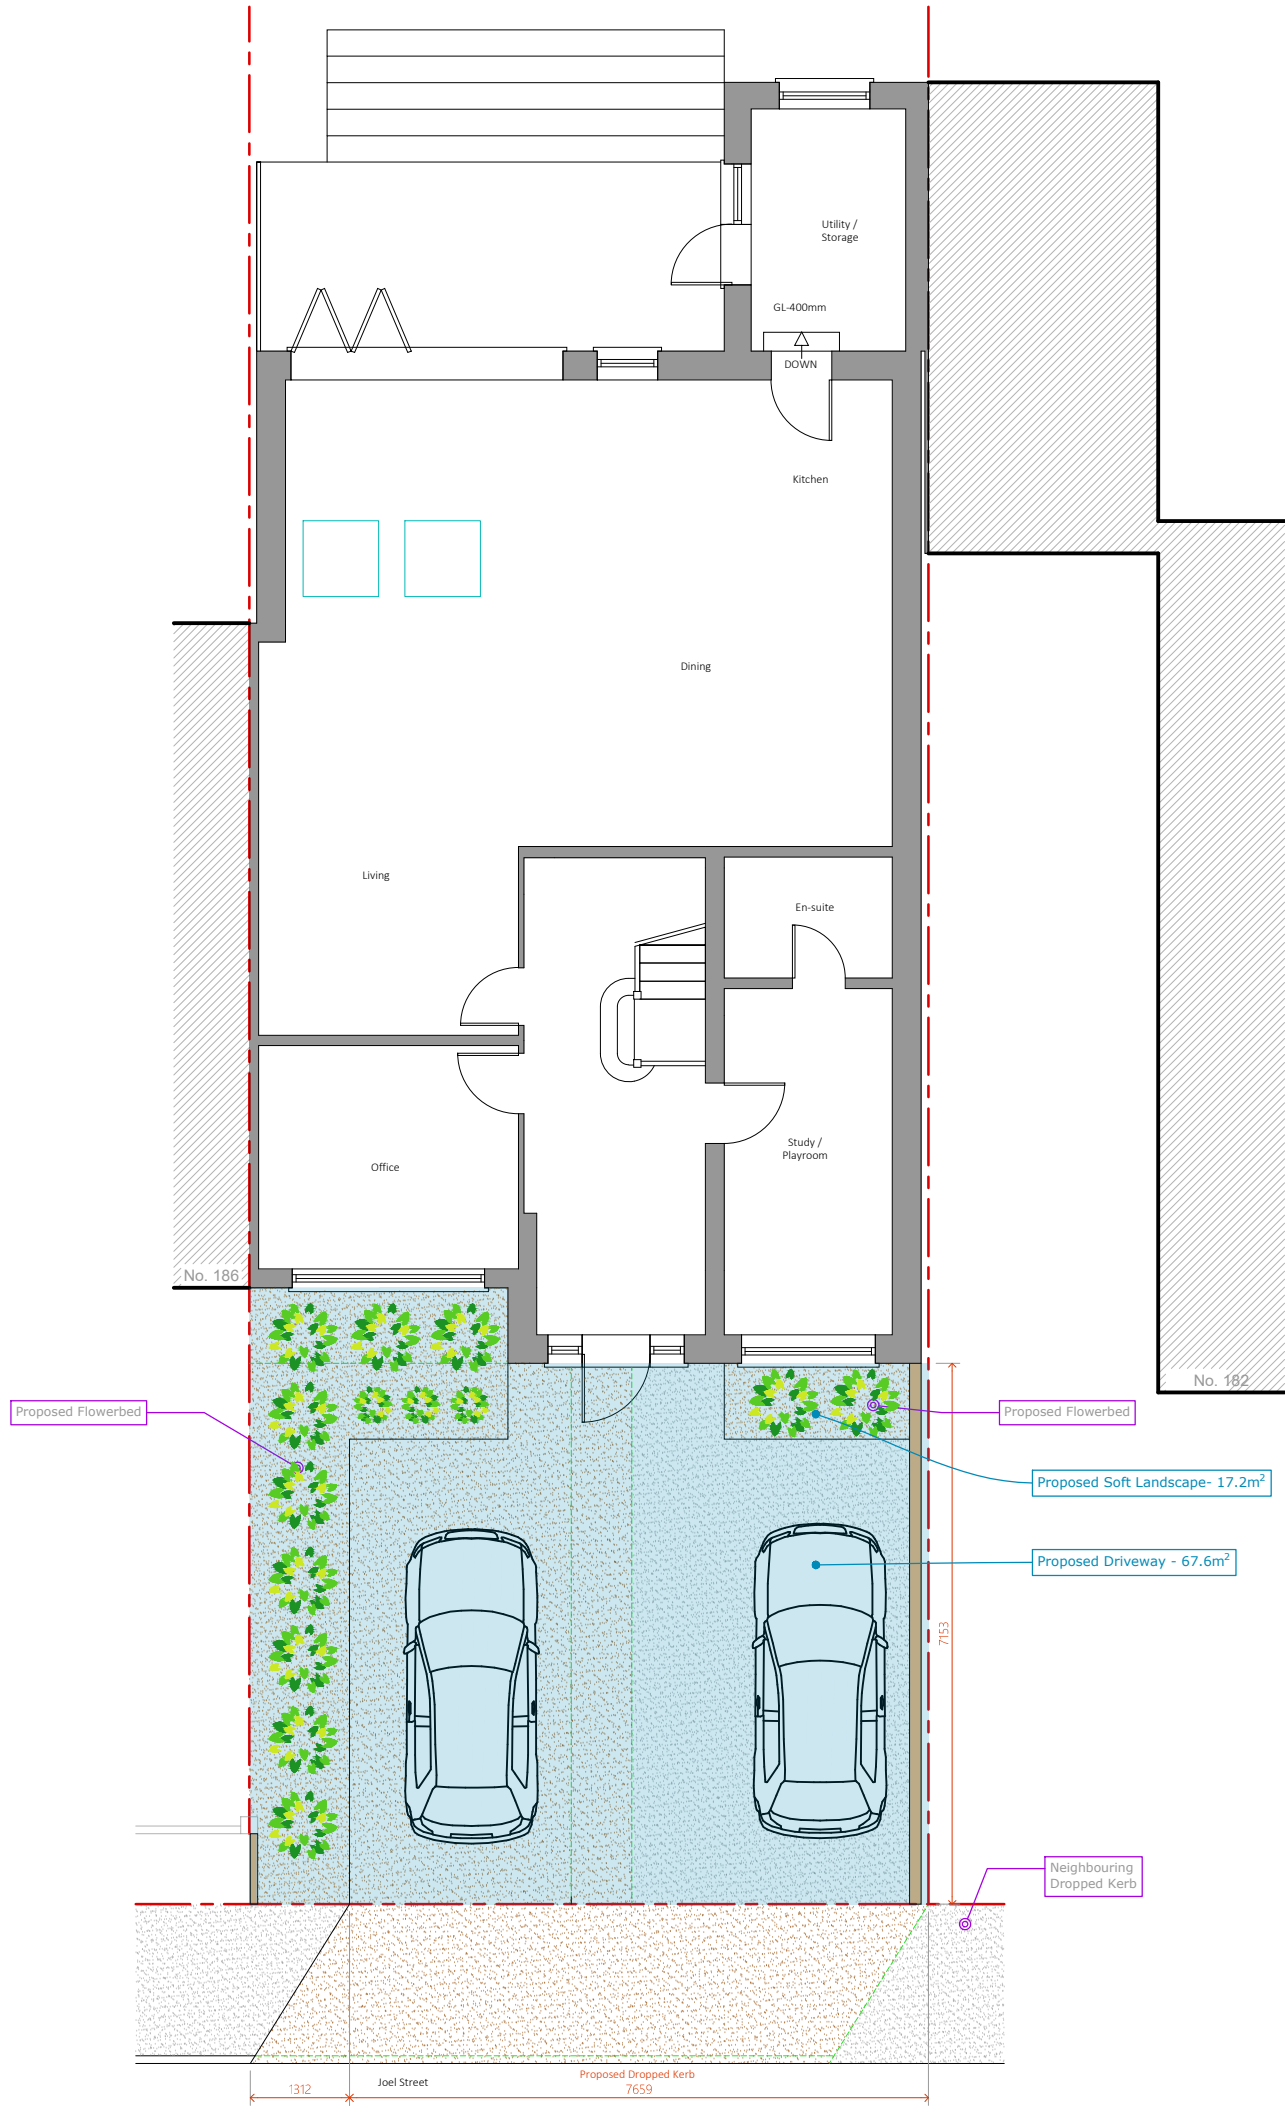

1 Proposed Ground Floor Plan

Scale 1/100

**PARTY WALL ACT 1996**  
OWNER/S MUST ENSURE ALL  
PARTY WALL AGREEMENTS ARE  
IN PLACE BEFORE ANY BUILDING  
WORKS ARE TO COMMENCE

 

**IMPORTANT GENERAL NOTE**  
The specification is to be read in conjunction with the plans/section details, and other associated structural details as may be provided.  
All work is to be carried out to the Local Authority Planning and Building Regulations Approval, and the Codes of Practice and British Standards as necessary.  
All dimensions, levels, sizes, positions and locations of particulars as indicated on drawings are to be verified by the appointed Contractor on site prior to engaging in works. Any discrepancies must be reported to the Architect/Surveyor/Engineer or responsible person/s immediately.  
The Contractor is responsible for ensuring compliance with the CDM Regulations, and appropriate Health & Safety on site precautions.  
The Client/Building Owner must obtain any necessary PARTY WALL AGREEMENTS, prior to engaging in the works on site.

Revision	Date	Description
A	04.12.25	Front Forecourt amended

Page Size	Drawn By	Checked By
A2	AAP	AP
Scale	Drawing Status	Planning Issue
1:100	Planning Issue	
Revision	Date	
A	Dec-25	

DontMoveExtend.com		Planning Permission Specialist	
Project	184 Joel Street PINNER HAS 2PE	Title	Existing & Proposed Plans & Elevations
Drawing No.	JS184-03-1001A		

DontMoveExtend.com and the Red Box are Registered Trade Marks Of Construct 360 Ltd

COPYRIGHT © 2024