


Proposed Outbuilding Plan

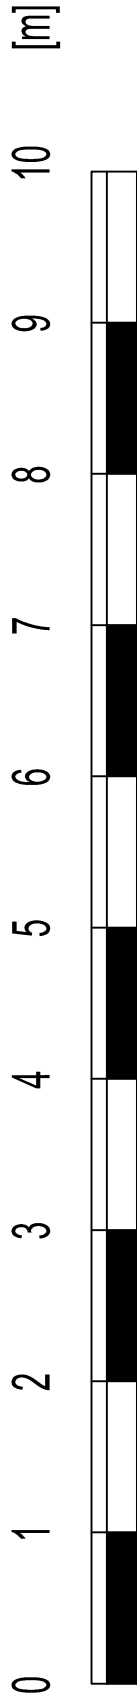

Scale bar 1:50 @ A3

Revision notes:		
Rev:	Date:	Notes:


CLIENT
DRAWING NO:

SITE
4 Carlton Avenue, HAYES, UB3 4AD
DRAWING TITLE
Proposed Outbuilding Plan


Date:
09.04.2024
Scale @ A3:
1:50




Proposed Front Elevation

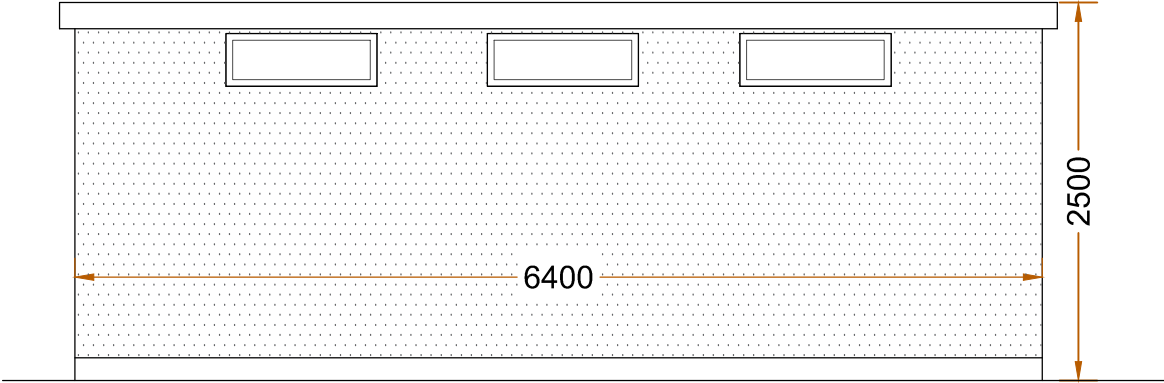


Proposed Rear Elevation

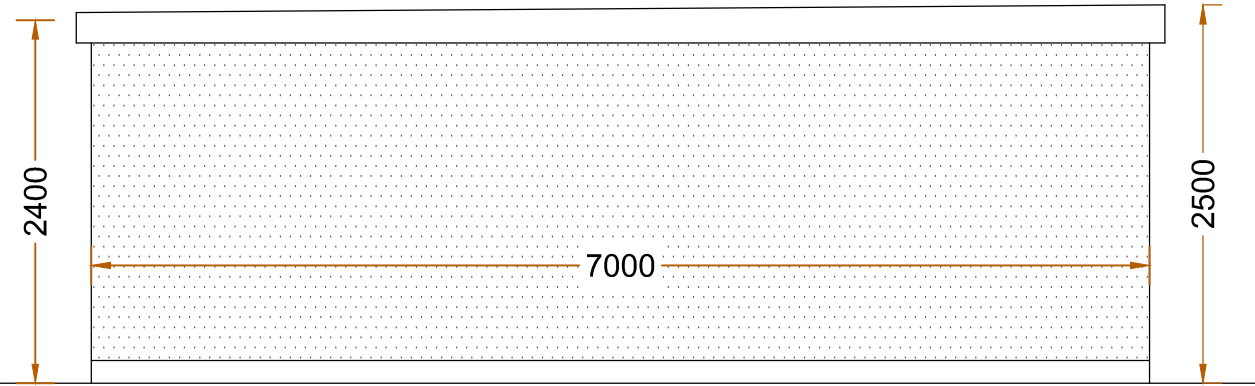

Proposed Side Elevation

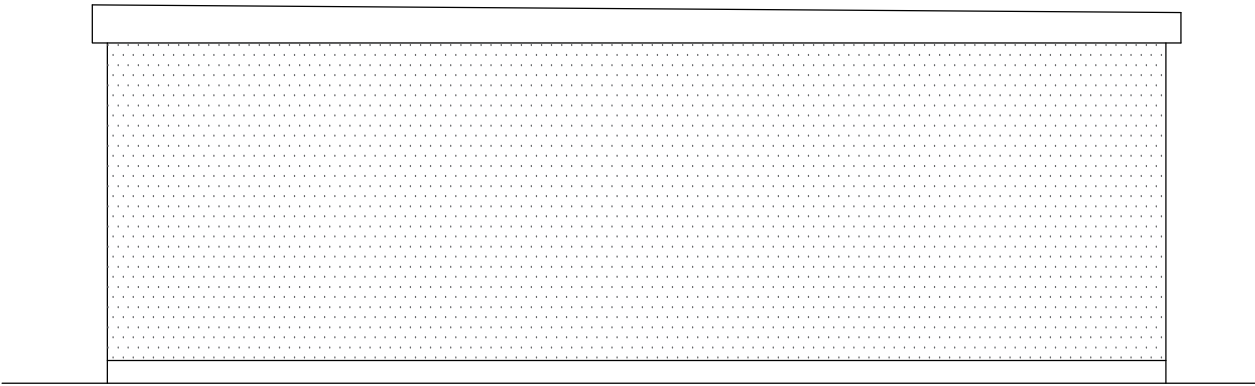

Proposed Side Elevation

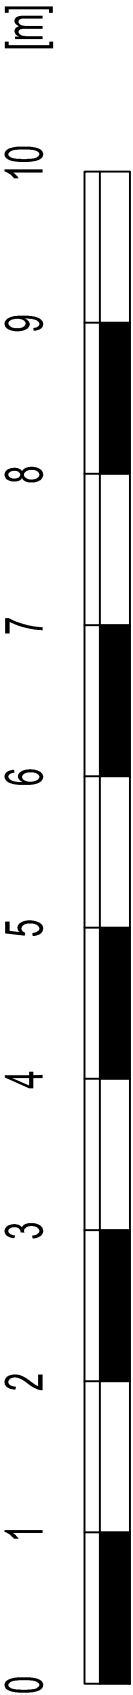




Scale bar 1:50 @ A3

Revision notes:		
Rev:	Date:	Notes:



CLIENT
DRAWING NO:
2024/10/25/2024

SITE
4 Carlton Avenue, HAYES, UB3 4AD
DRAWING TITLE
Proposed Site Plan

Date:
09.04.2024
Scale @ A3:
1:50

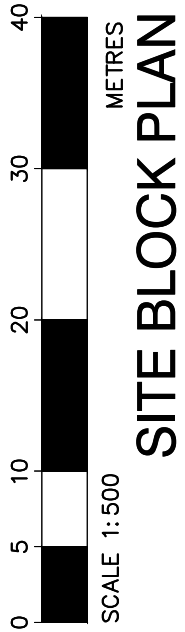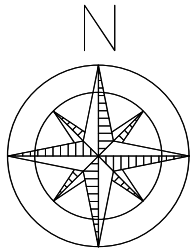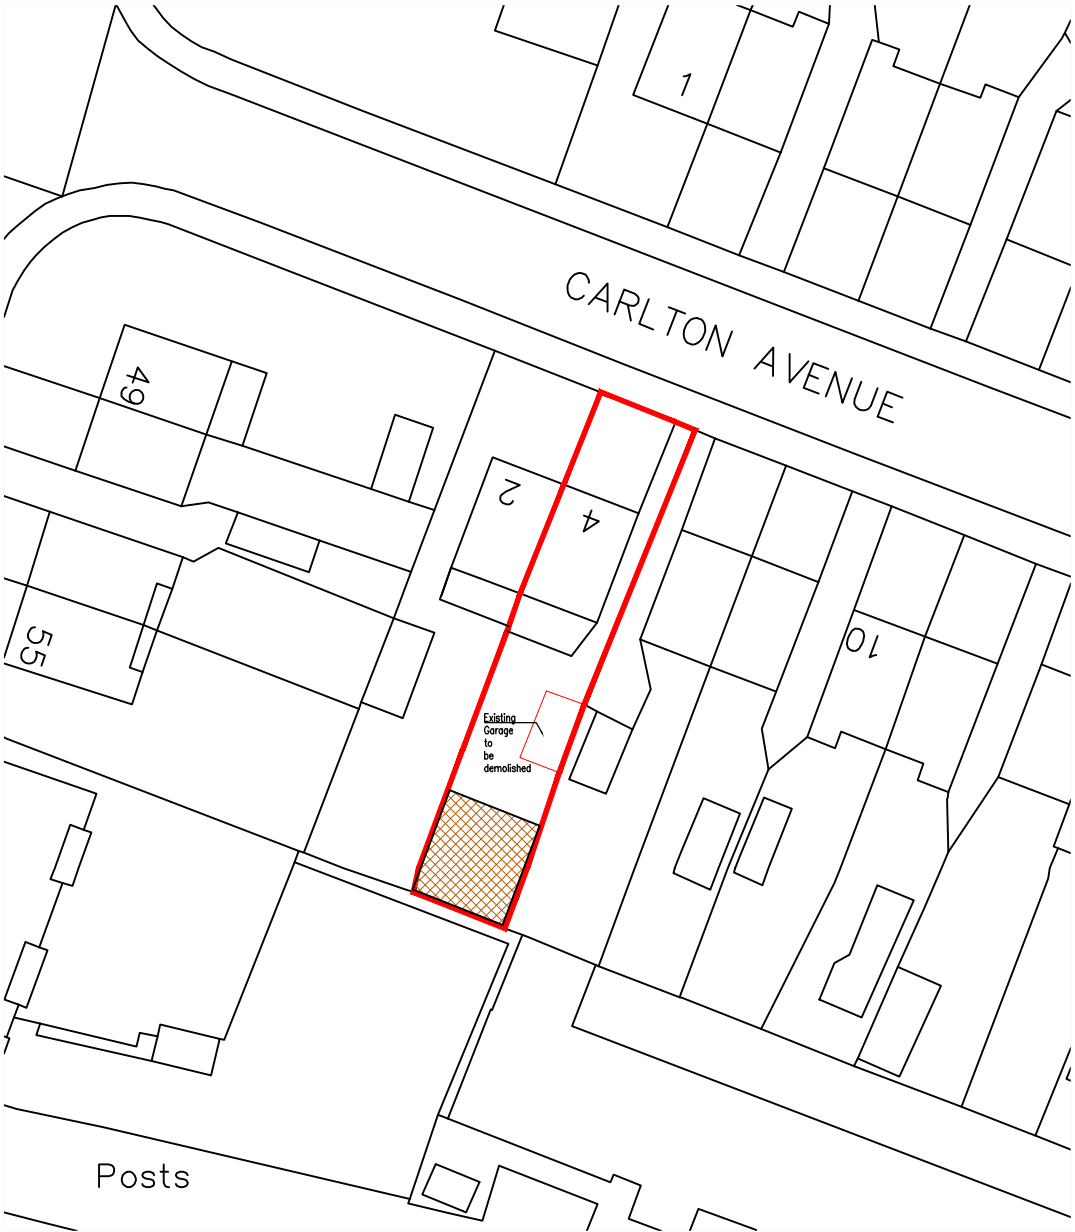

SITE BLOCK PLAN

 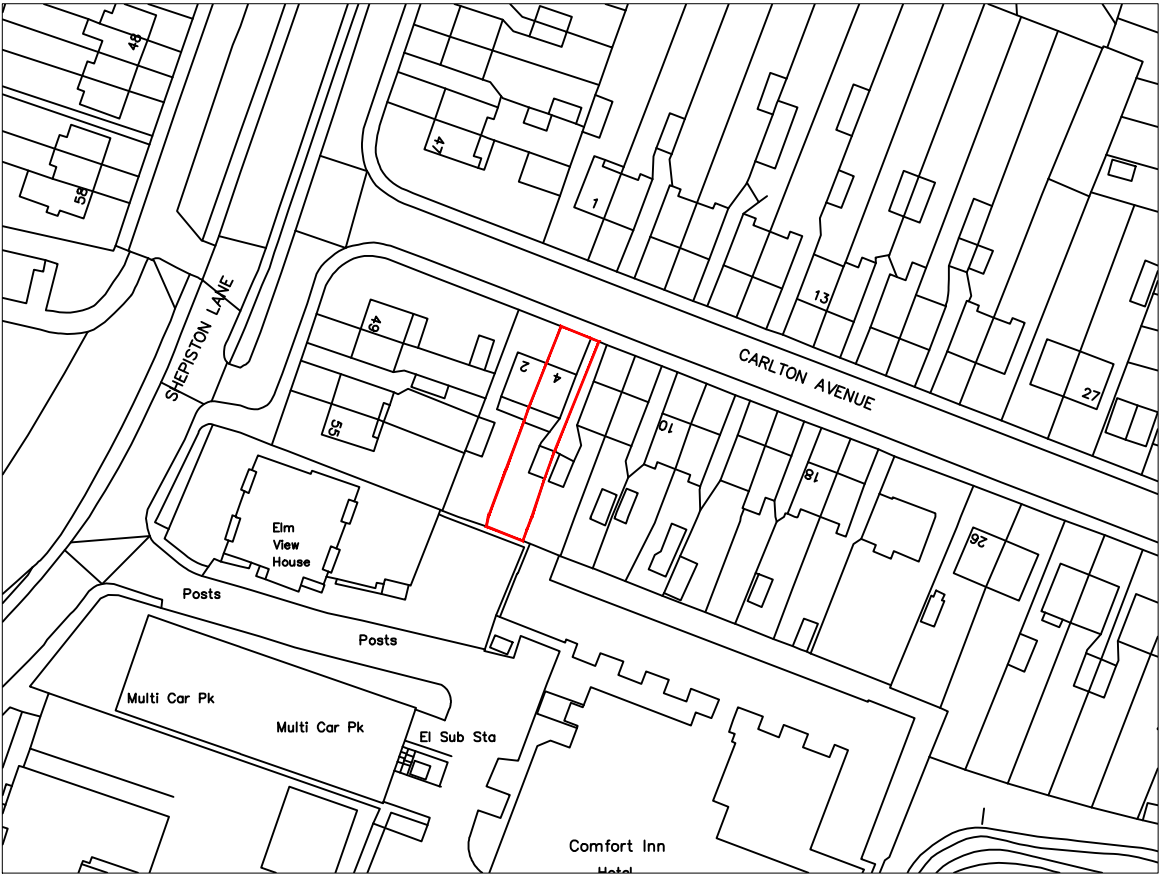

LOCATION MAP

CLIENT	SITE	Date:	
	4 Carlton Avenue, HAYES, UB3 4AD	23.04.2024	
DRAWING NO:	DRAWING TITLE	Scale @ A3:	
2024240.PA109	OS MAP, LOCATION MAP	AS SHOWN	
		Revision:	
		P01	