


Proposed Outbuilding Plan

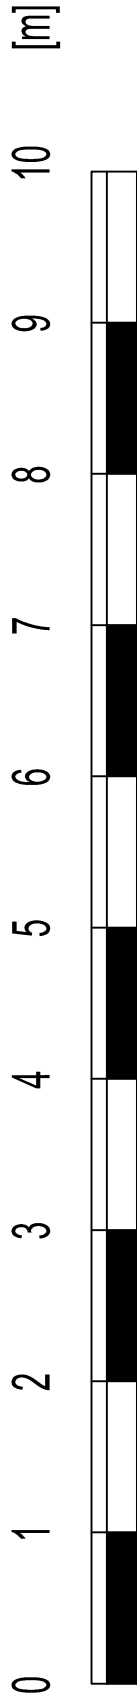

Scale bar 1:50 @ A3

Revision notes:		
Rev:	Date:	Notes:

CLIENT
DRAWING NO: 2024240.OB101


SITE 4 Carlton Avenue, HAYES, UB3 4AD
DRAWING TITLE Proposed Outbuilding Plan

Date: 09.04.2024
Scale @ A3: 1:50
Revision: P01


--




Proposed Front Elevation

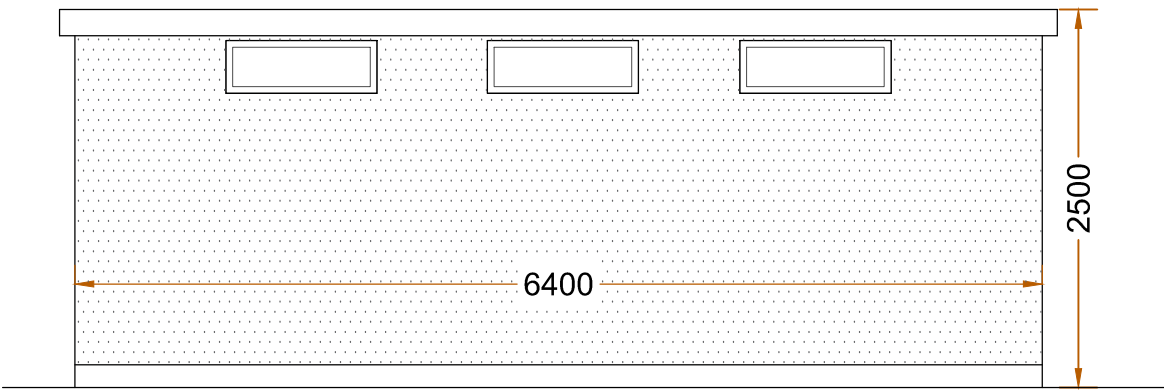


Proposed Rear Elevation

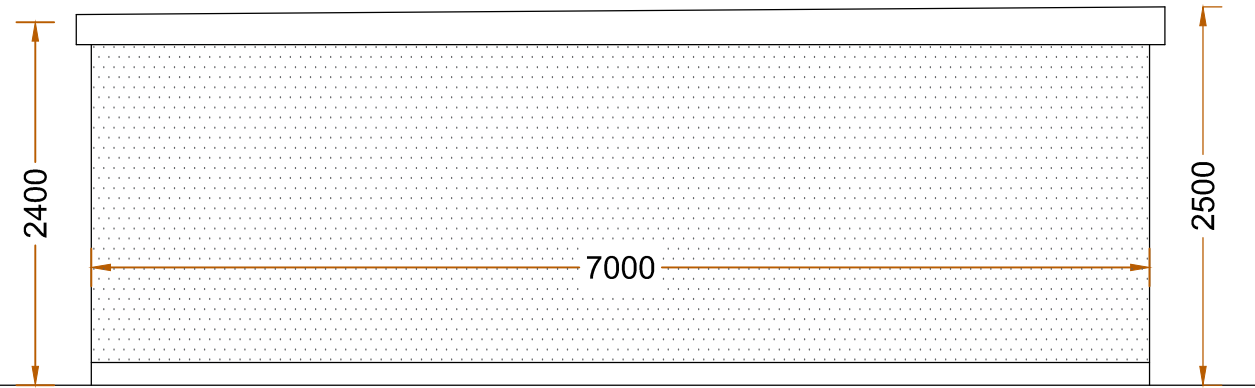

Proposed Side Elevation

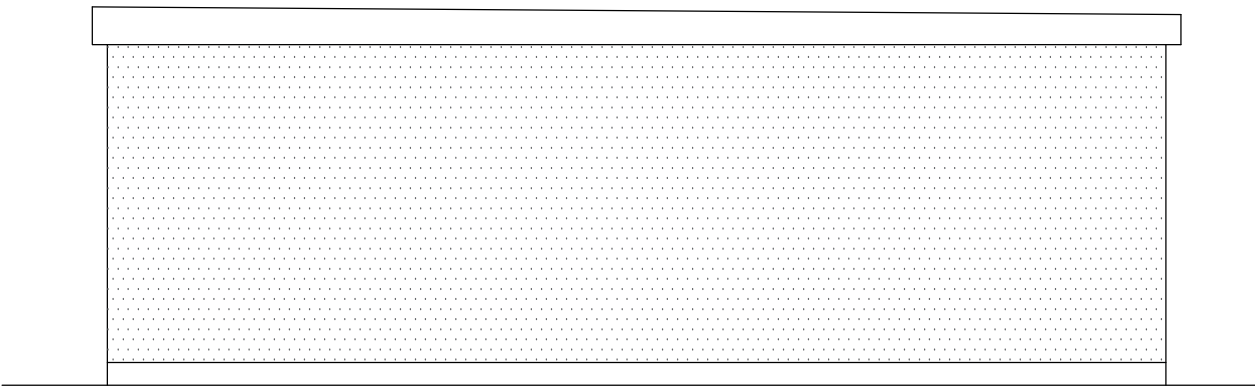

Proposed Side Elevation

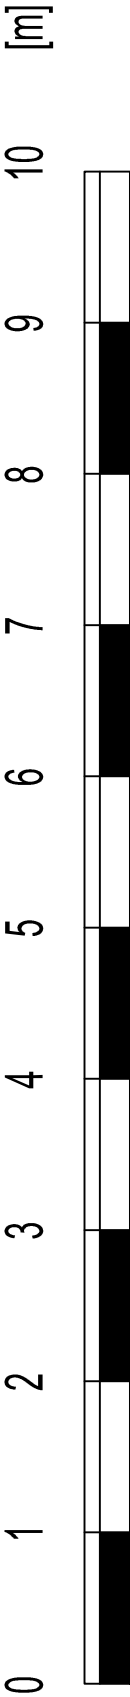

Scale bar 1:50 @ A3



Revision notes:		
Rev:	Date:	Notes:

CLIENT
DRAWING NO: 2024240.OB102



SITE
4 Carlton Avenue, HAYES, UB3 4AD
DRAWING TITLE
Proposed Outbuilding Elevations

Date:
09.04.2024
Scale @ A3:
1:50
Revision:
P01

--

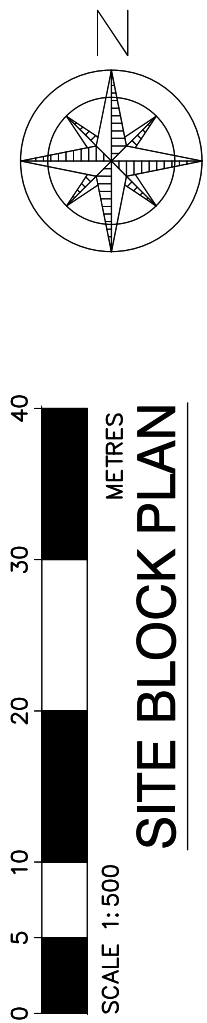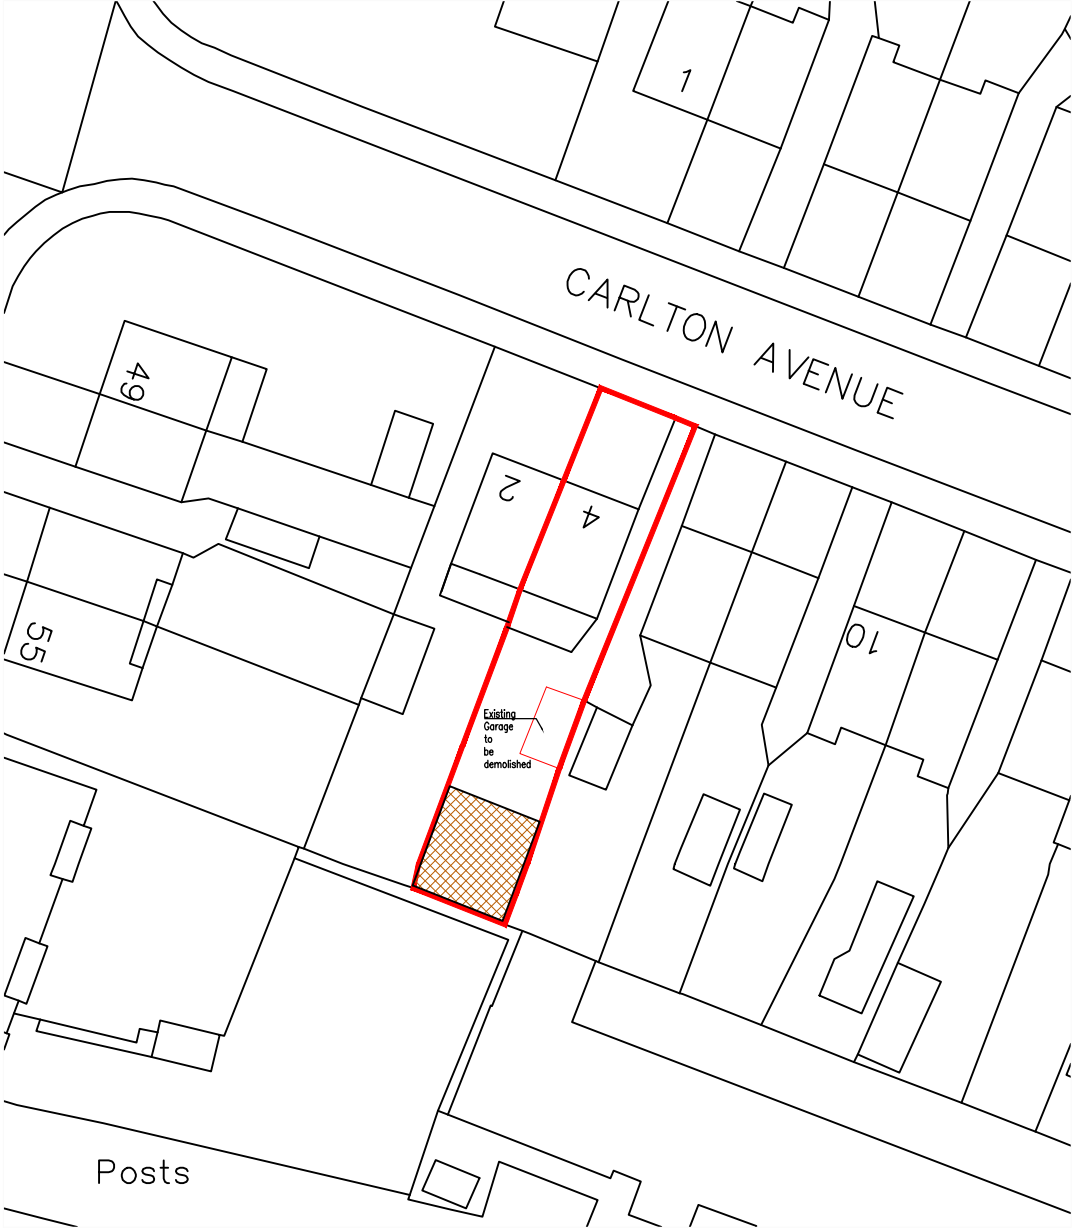

SITE BLOCK PLAN

 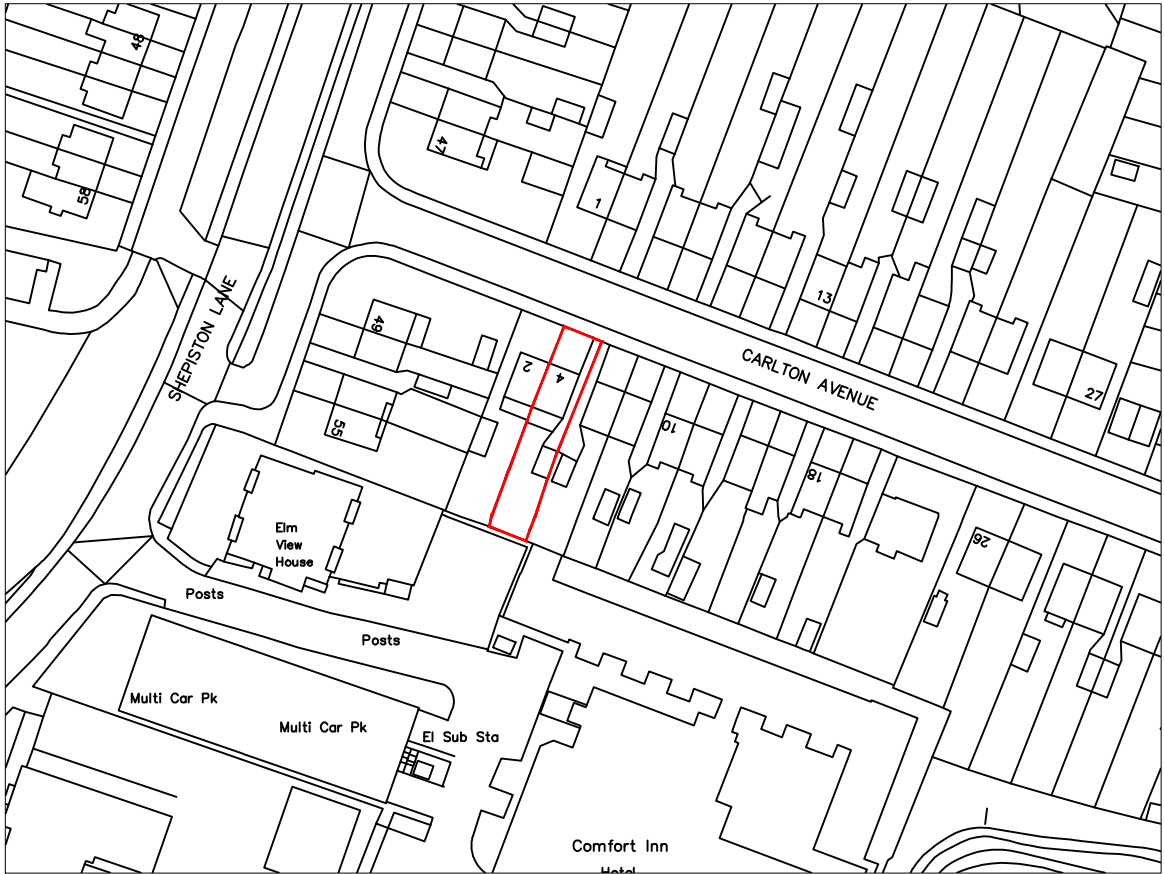

LOCATION MAP

CLIENT	SITE	Date:	
	4 Carlton Avenue, HAYES, UB3 4AD	23.04.2024	
DRAWING NO:	DRAWING TITLE	Scale @ A3:	
2024240.PA109	OS MAP, LOCATION MAP	AS SHOWN	
		Revision:	
		P01	