



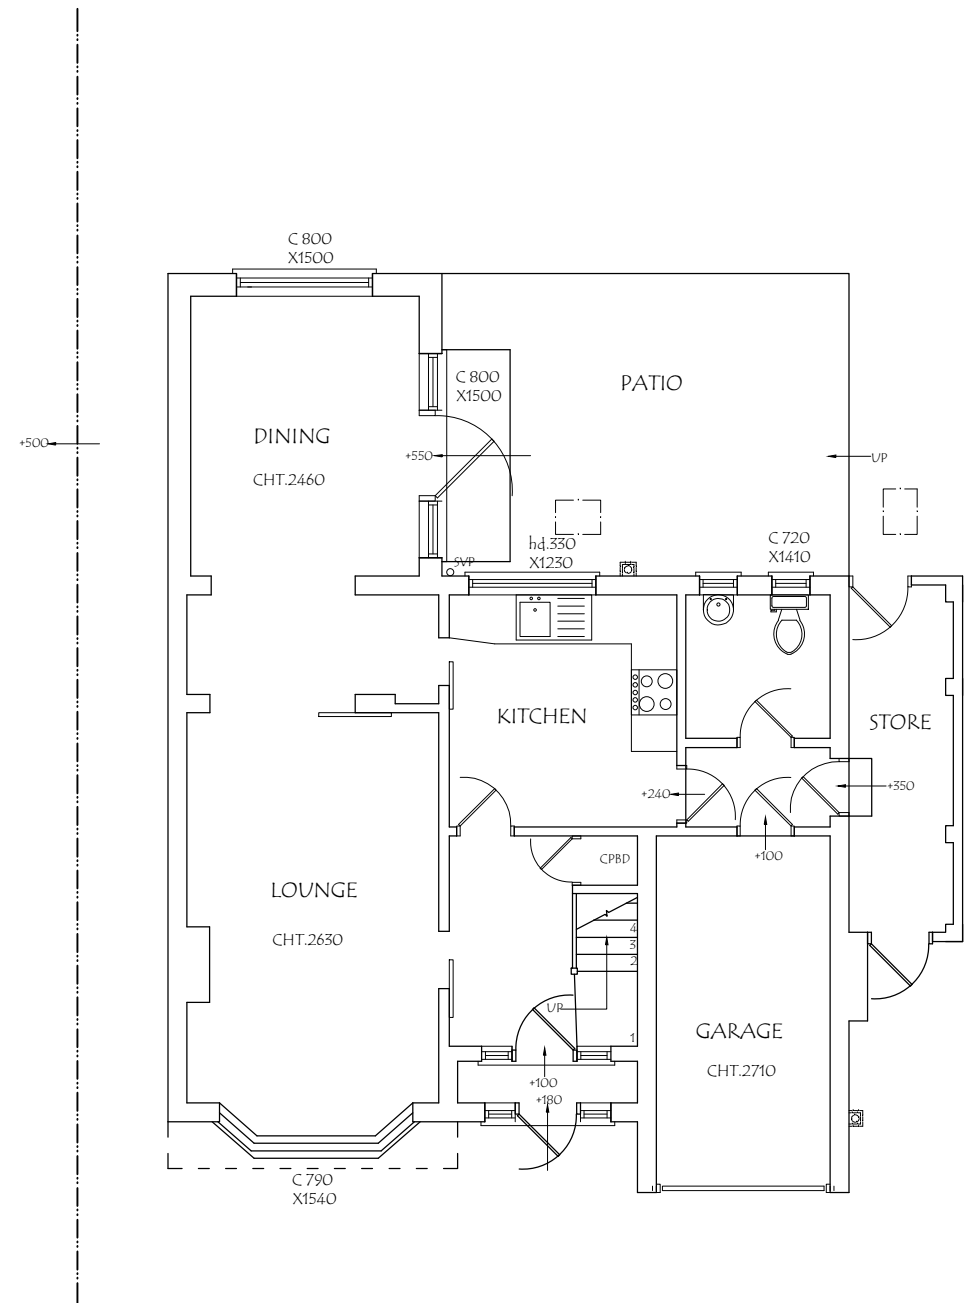

EXISTING GROUND FLOOR PLAN

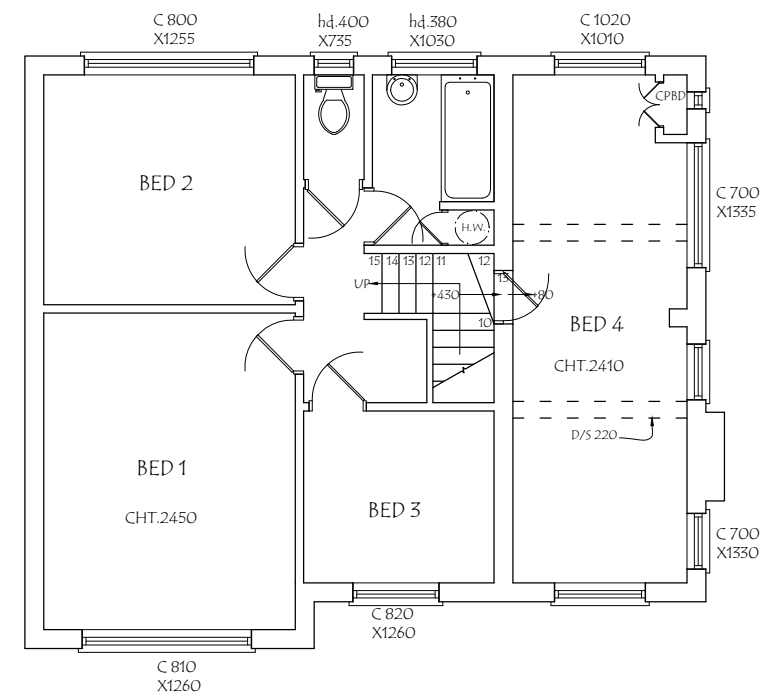

EXISTING FIRST FLOOR PLAN



EXISTING FRONT ELEVATION



EXISTING SIDE ELEVATION



PROPOSED FRONT ELEVATION



PROPOSED SIDE ELEVATION

HIP>GAB.	0.333 8.81m ² 3.26m	9.56m ³
DORMER - 1	3.72m ² 4.63m	17.22m ³
DORMER - 2	3.72m ² 4.63m	17.22m ³
TOTAL =		44.0m ³
44.0m ³ < 50m ³ , THEREFORE ITS P.D.		

Materials used in any exterior work to be of a similar appearance to those used in the construction of the exterior of the existing dwelling house.



25, Greenbank Avenue, Wembley, HAO 2TF.
Email : planningdesigns@hotmail.com
Tel : 07940961010

ADDRESS:
8, COLCHESTER ROAD,
NORTHWOOD, HA6 1LX.

DRAWING TITLE: EXISTING/PROPOSED ELEVATIONS


DRG. NO. - 02

REV:

SCALE - 1: 100


DATE: 02/05/2024

DRG. PAPER SIZE: A3

 




EXISTING REAR ELEVATION

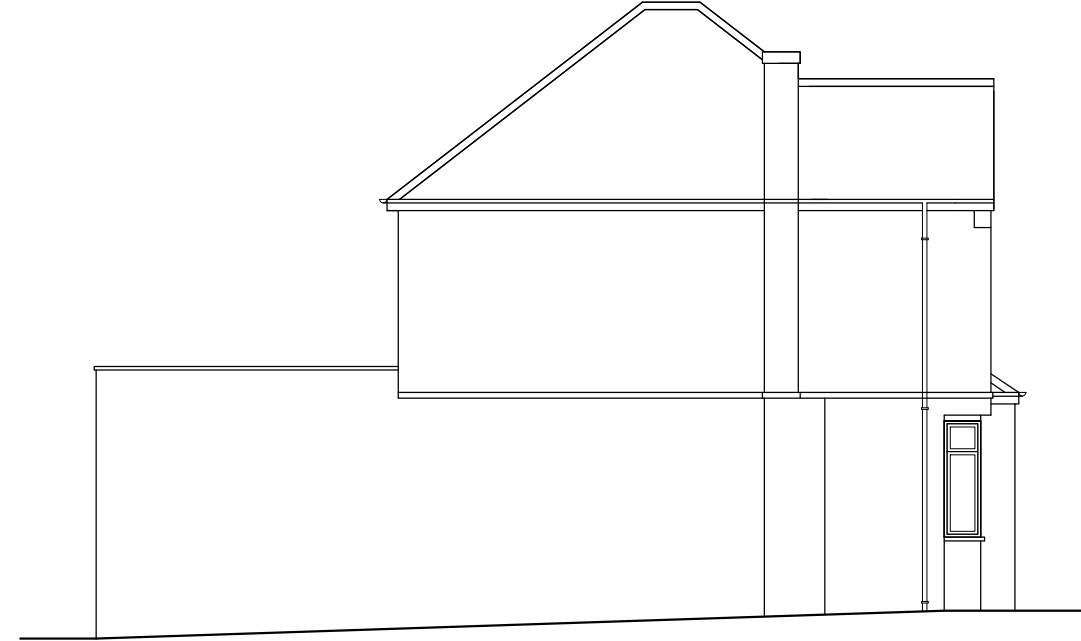

EXISTING SIDE ELEVATION




PROPOSED REAR ELEVATION


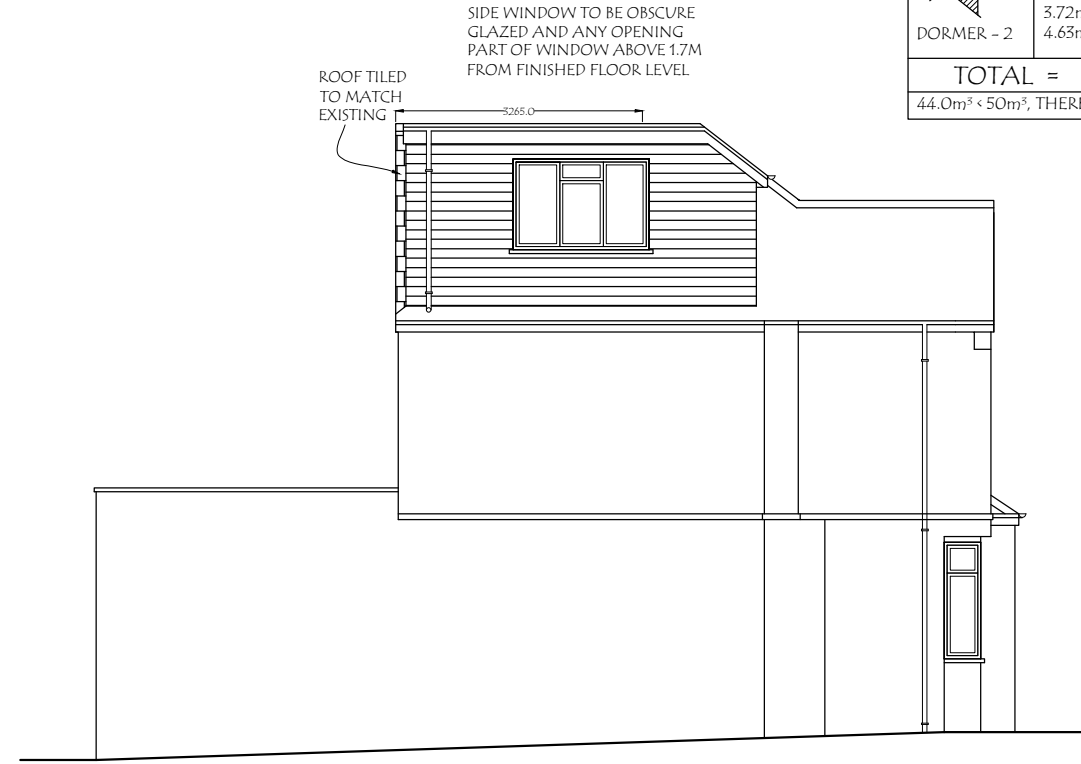




PROPOSED SIDE ELEVATION

HIP > GAB.	0.333 8.81m ² 3.26m	9.56m ³
DORMER - 1	3.72m ² 4.63m	17.22m ³
DORMER - 2	3.72m ² 4.63m	17.22m ³
TOTAL =		44.0m ³
44.0m ³ < 50m ³ , THEREFORE ITS P.D.		

Materials used in any exterior work to be of a similar appearance to those used in the construction of the exterior of the existing dwelling house.

 

 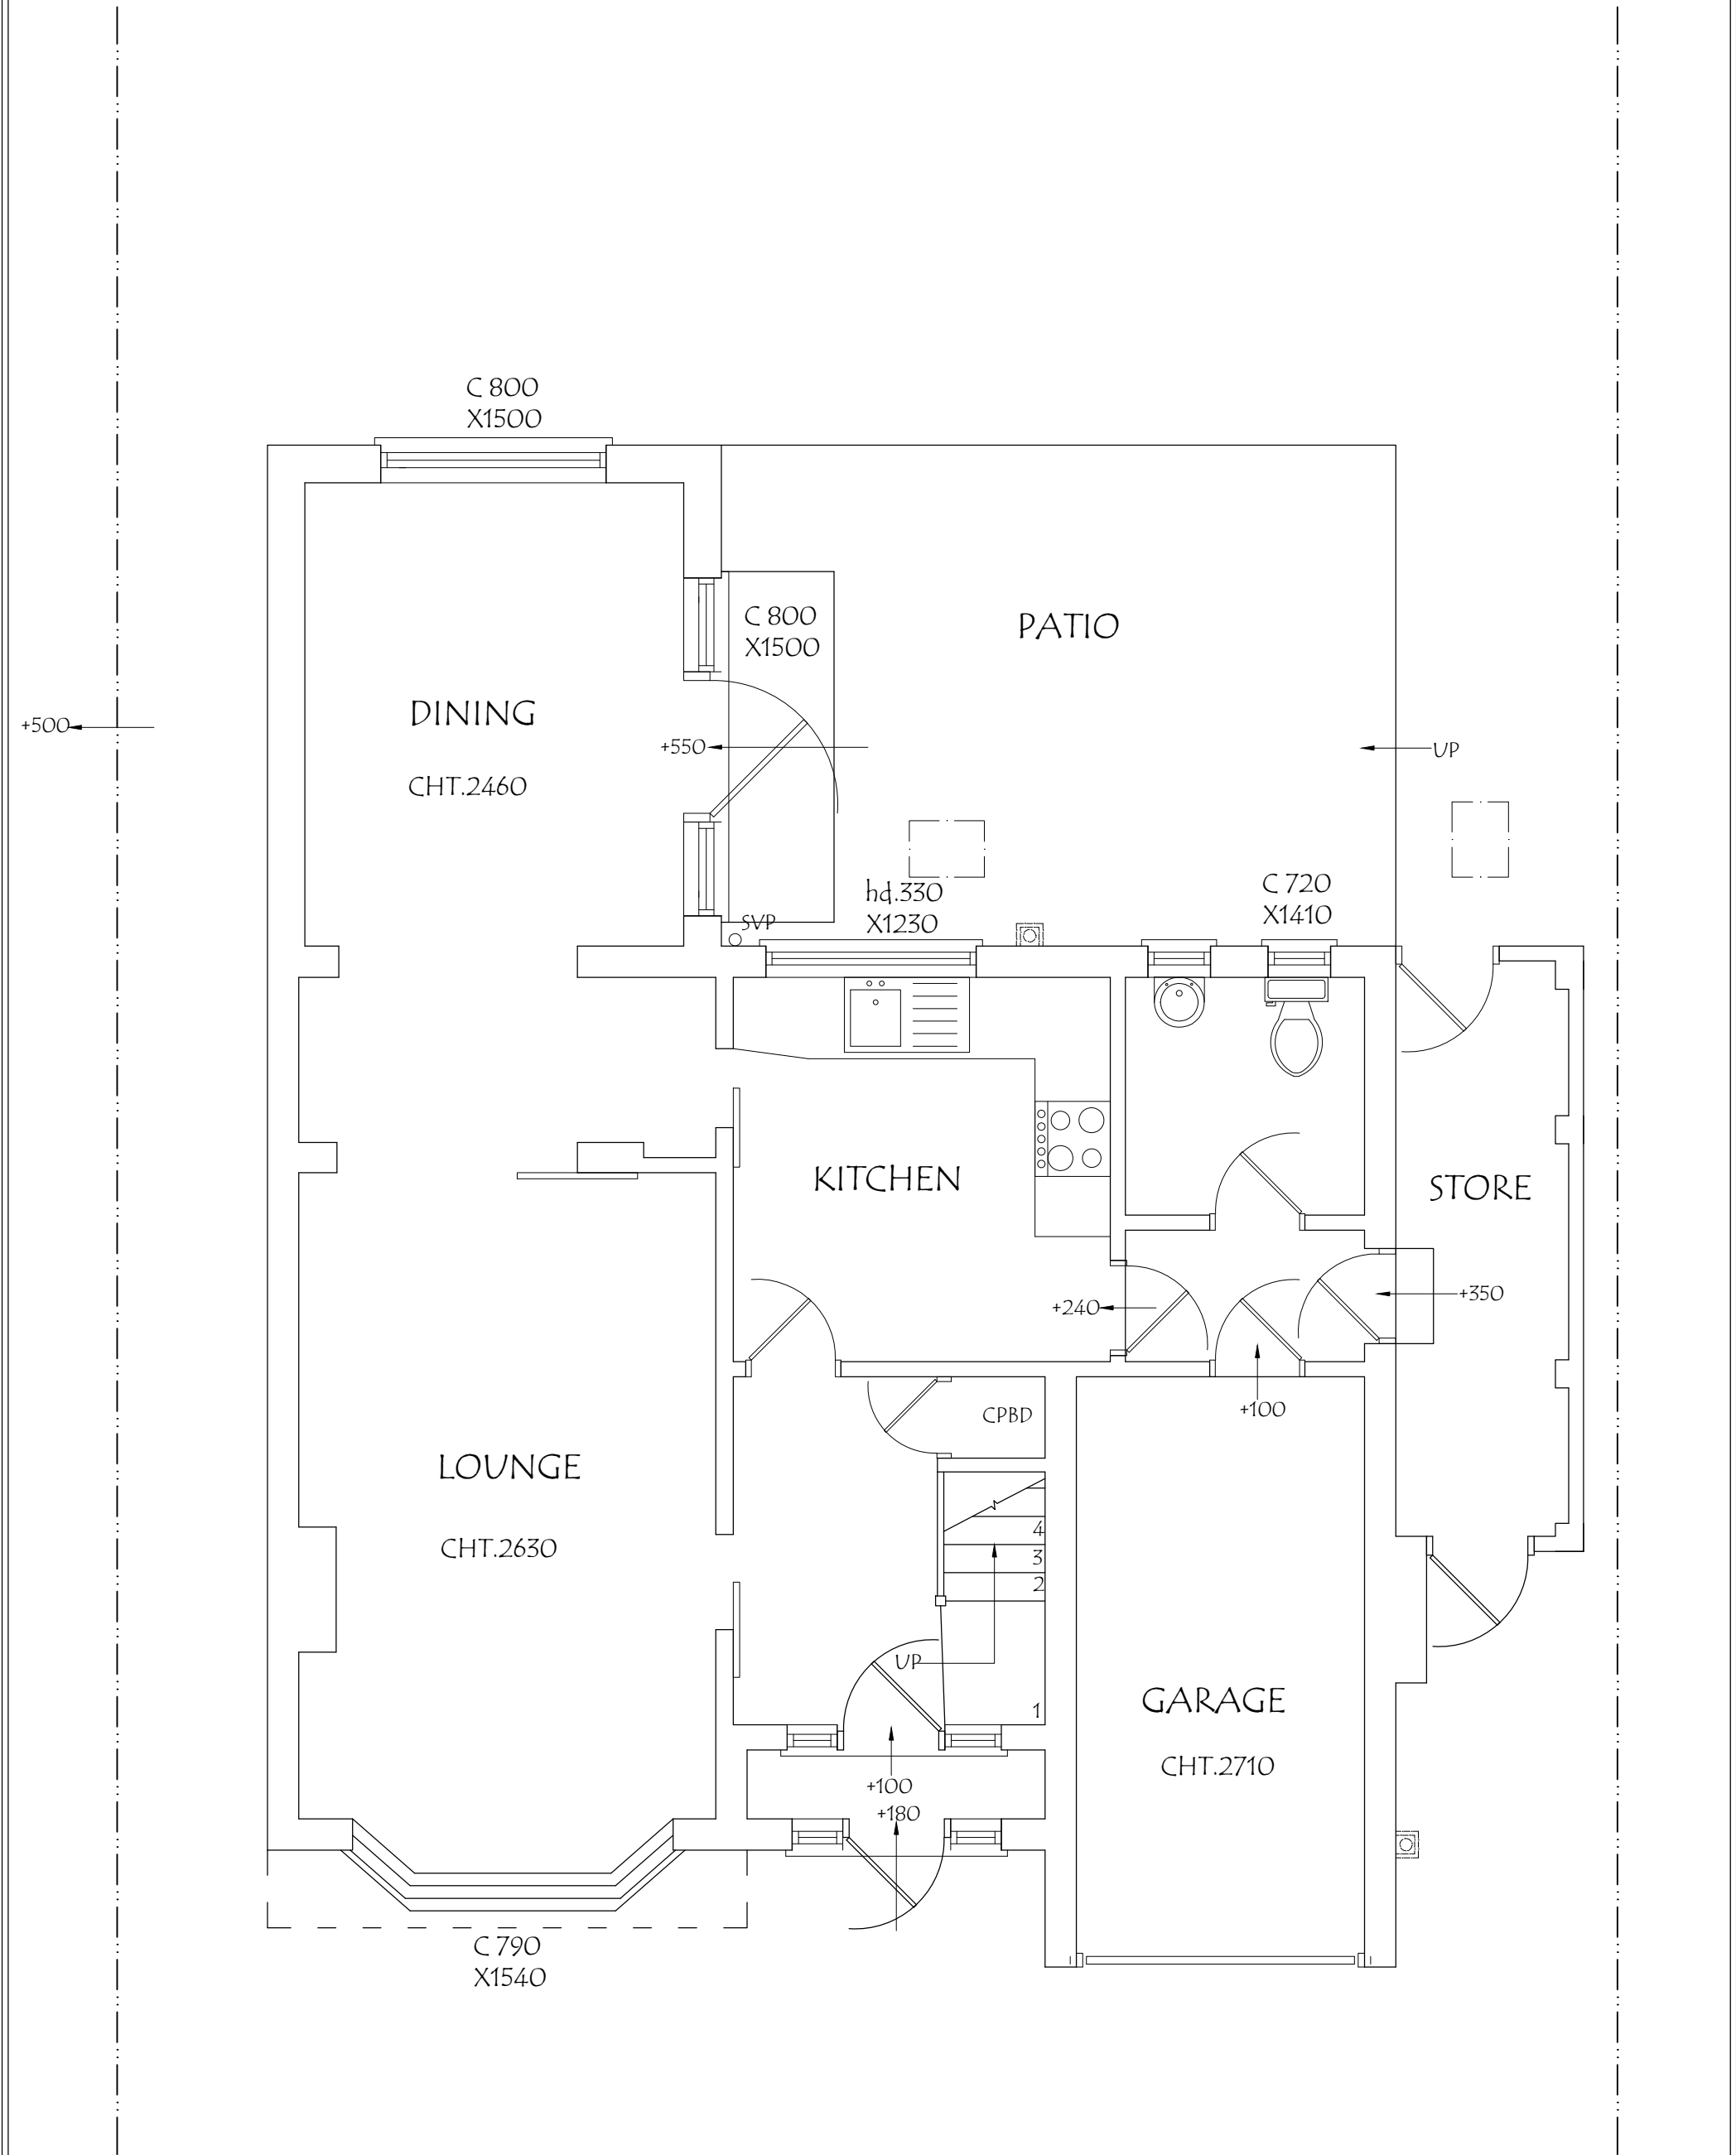

 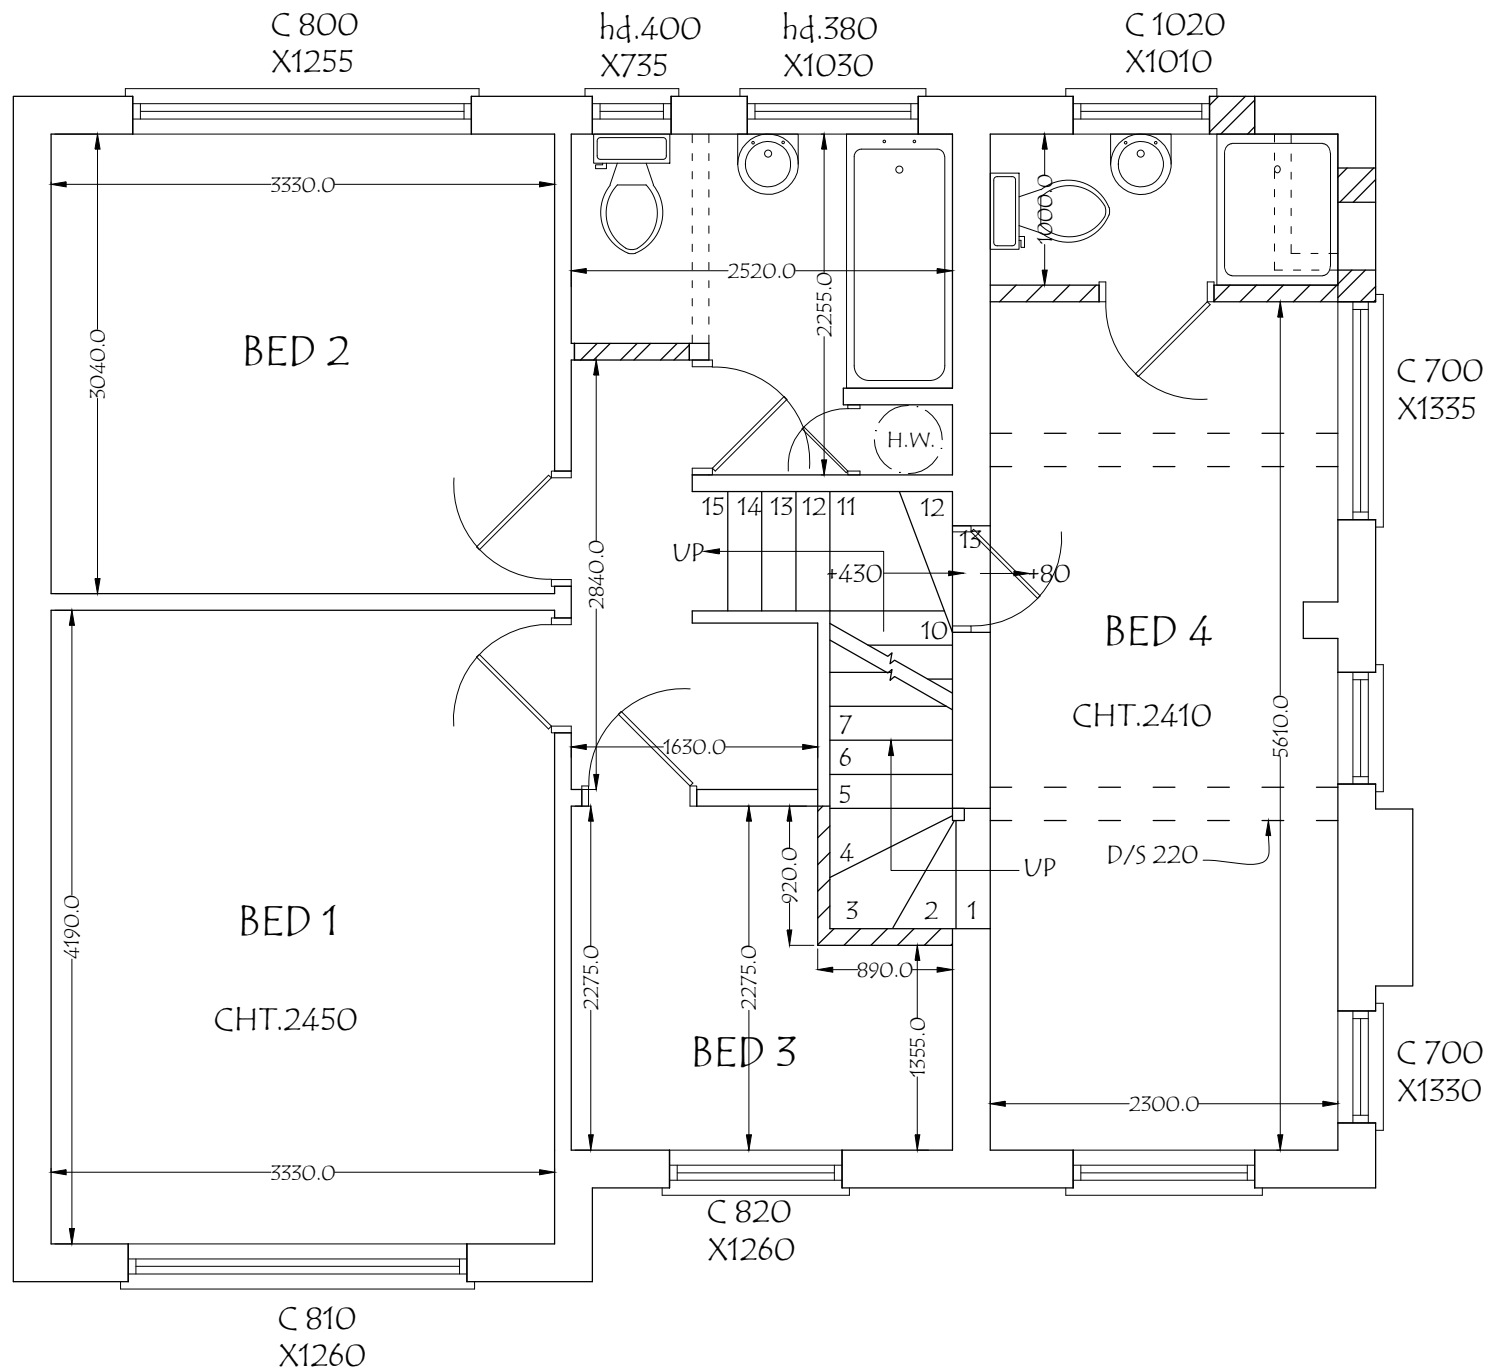

25, Greenbank Avenue, Wembley, HA0 2TF.
Email : planningdesigns@hotmail.com
Tel : 07940961010

ADDRESS:
8, COLCHESTER ROAD,
NORTHWOOD, HA6 1LX.

DRAWING TITLE: PROPOSED FIRST FLOOR PLAN



DRG. NO. - 05

REV:

SCALE - 1: 50

DATE: 02/05/2024

DRG. PAPER SIZE: A3

 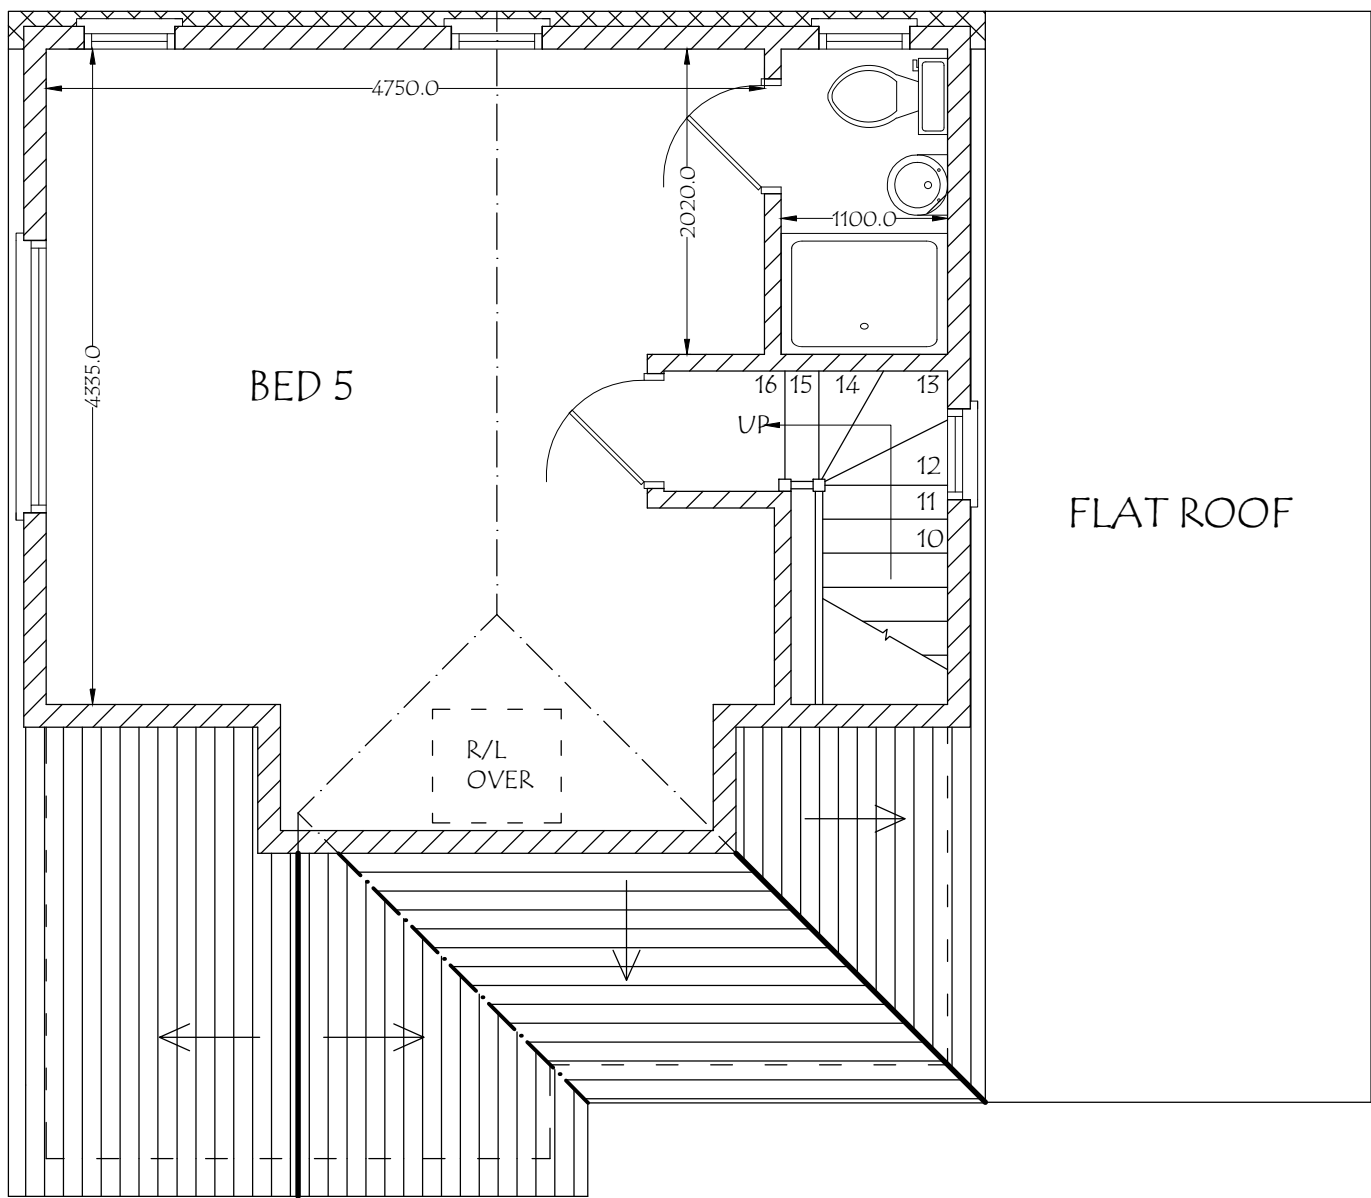

25, Greenbank Avenue, Wembley, HA0 2TF.
Email : planningdesigns@hotmail.com
Tel : 07940961010

ADDRESS:
8, COLCHESTER ROAD,
NORTHWOOD, HA6 1LX.

DRAWING TITLE: PROPOSED SECOND FLOOR PLAN

DRG. NO. - 06

REV:

SCALE - 1: 50

DATE: 02/05/2024

DRG. PAPER SIZE: A3