


EXISTING FIRST FLOOR PLAN
SCALE 1:100

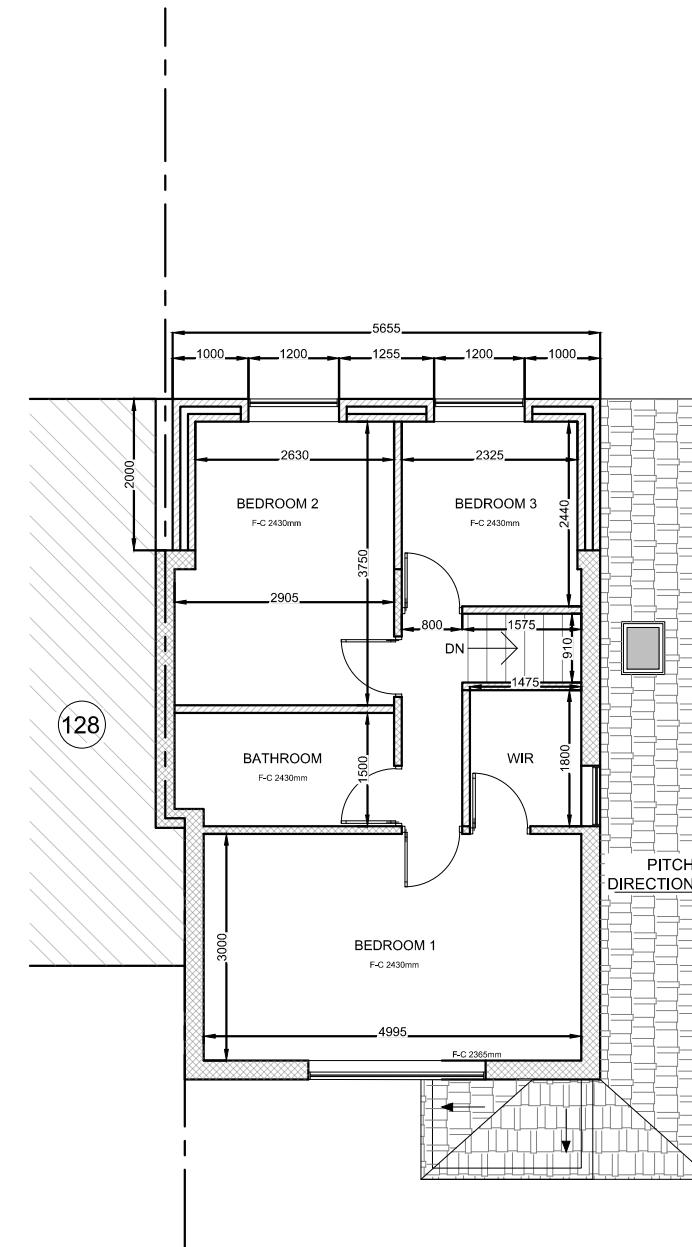

PROPOSED FIRST FLOOR PLAN
SCALE 1:100

1:100 SCALE BAR
0 1 2 3 4 5m

A	25/06/2024	FIRST FLOOR SIDE EXTENSION OMITTED AS PER OFFICER RECOMMENDATION
Revision	Date	Description

Drawing: First Floor Plans	KEVCADS	
Title: Proposed Single Storey Side & Double Storey Rear Extension		
Client: Address: 126 Whitehorn Ave, West Drayton UB7 8LB	Tel: 07446669124 Email: behnam_osc@yahoo.com	Scale@A3:1:100 Drawing Number: 02
Notes: All dimensions to be checked on site Disclaimer: These plans are not to scale and are for illustrative purposes only. You or your advisers should conduct a careful independent investigation of the property to determine to your satisfaction as to the suitability of the property for your space requirements.	Drawing Date 25th June 2024	Revision Date Kevin/C A