


EXISTING ROOF PLAN  
SCALE 1:100

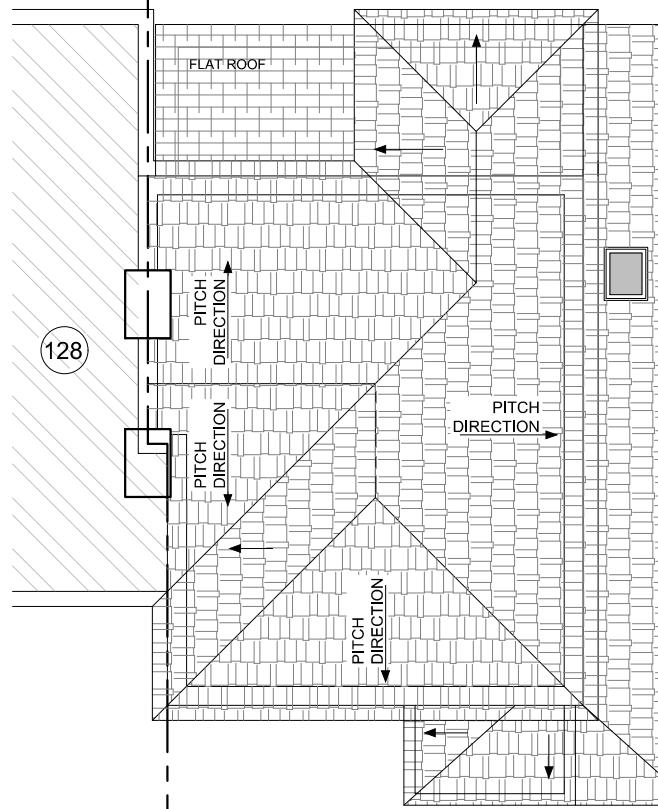

PROPOSED ROOF PLAN  
SCALE 1:100

1:100 SCALE BAR  
0 1 2 3 4 5m

A	25/06/2024	FIRST FLOOR SIDE EXTENSION OMITTED AS PER OFFICER RECOMMENDATION
Revision	Date	Description

Drawing: Roof Plans	KEVCADS	
Title: Proposed Single Storey Side & Double Storey Rear Extension		
Client: Address: 126 Whitehorn Ave, West Drayton UB7 8LB	Tel: 07446669124 Email: behnam_osc@yahoo.com	Scale@A3:1:100 Drawing Number: 03
Notes: All dimensions to be checked on site Disclaimer: These plans are not to scale and are for illustrative purposes only. You or your advisor should conduct a careful independent investigation of the property to determine to your satisfaction as to the suitability of the property for your space requirements.	Drawing Date 25th June 2024	Revision Date Revision Kevin/C A