


EXISTING FIRST FLOOR PLAN
SCALE 1:100

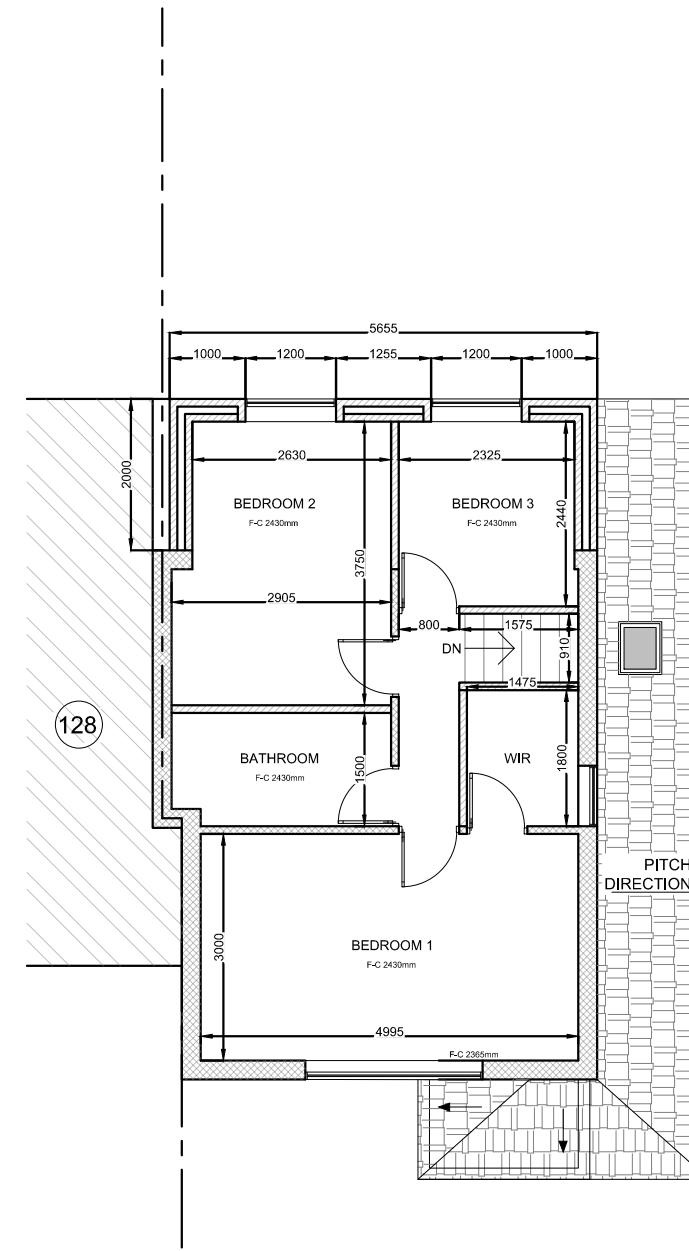

PROPOSED FIRST FLOOR PLAN
SCALE 1:100

1:100 SCALE BAR
0 1 2 3 4 5m

Revision	Date	Description
B	26/06/2024	REAR EXTENSION ROOF CHANGED TO PITCHED AS PER OFFICER RECOMMENDATION
A	25/06/2024	FIRST FLOOR SIDE EXTENSION OMITTED AS PER OFFICER RECOMMENDATION

Drawing: First Floor Plans	KEVCADS	
Title: Proposed Single Storey Side & Double Storey Rear Extension		
Client: Address: 126 Whitehorn Ave, West Drayton UB7 8LB	Tel: 07446669124 Email: behnam_osc@yahoo.com	Drawing Number: 02
Scale@A3:1:100	Drawing Date 26th June 2024	Revision Date Kevin/C
<small>Notes: All dimensions to be checked on site Disclaimer: These plans are not to scale and are for illustrative purposes only. You or your advisor should conduct a careful, independent investigation of the property to determine to your satisfaction as to the suitability of the property for your space requirements.</small>	Revision B	