



EXISTING FIRST FLOOR PLAN
SCALE 1:100

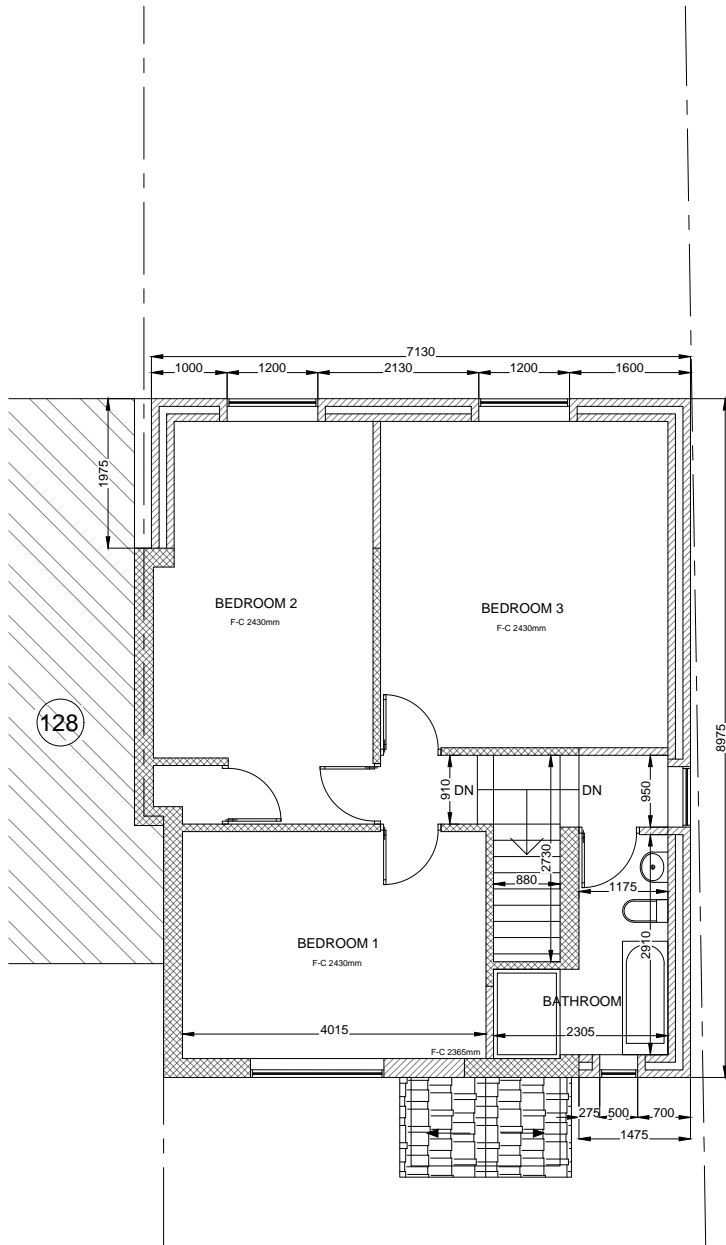

PROPOSED FIRST FLOOR PLAN
SCALE 1:100



Drawing: First Floor Plans			KEVCADS	
Title: Proposed Double Storey Side & Rear Extension				
Client: Address: 126 Whitehorn Ave, West Drayton UB7 8LB		Tel: 07446669124 Email: behnam_osk@yahoo.cm		
Scale @ A3:1:100		Drawing Number: 02		
Note: All dimensions to be checked on site <small>Disclaimer: Floor Plan measurements are approximate and are for illustrative purposes only. You or your advisors should conduct a careful, independent investigation of the property to determine to your satisfaction as to the suitability of the property for your space requirements.</small>		Drawing Date 18th Mar. 2024	Revision Date Kevin/C	Revision -