



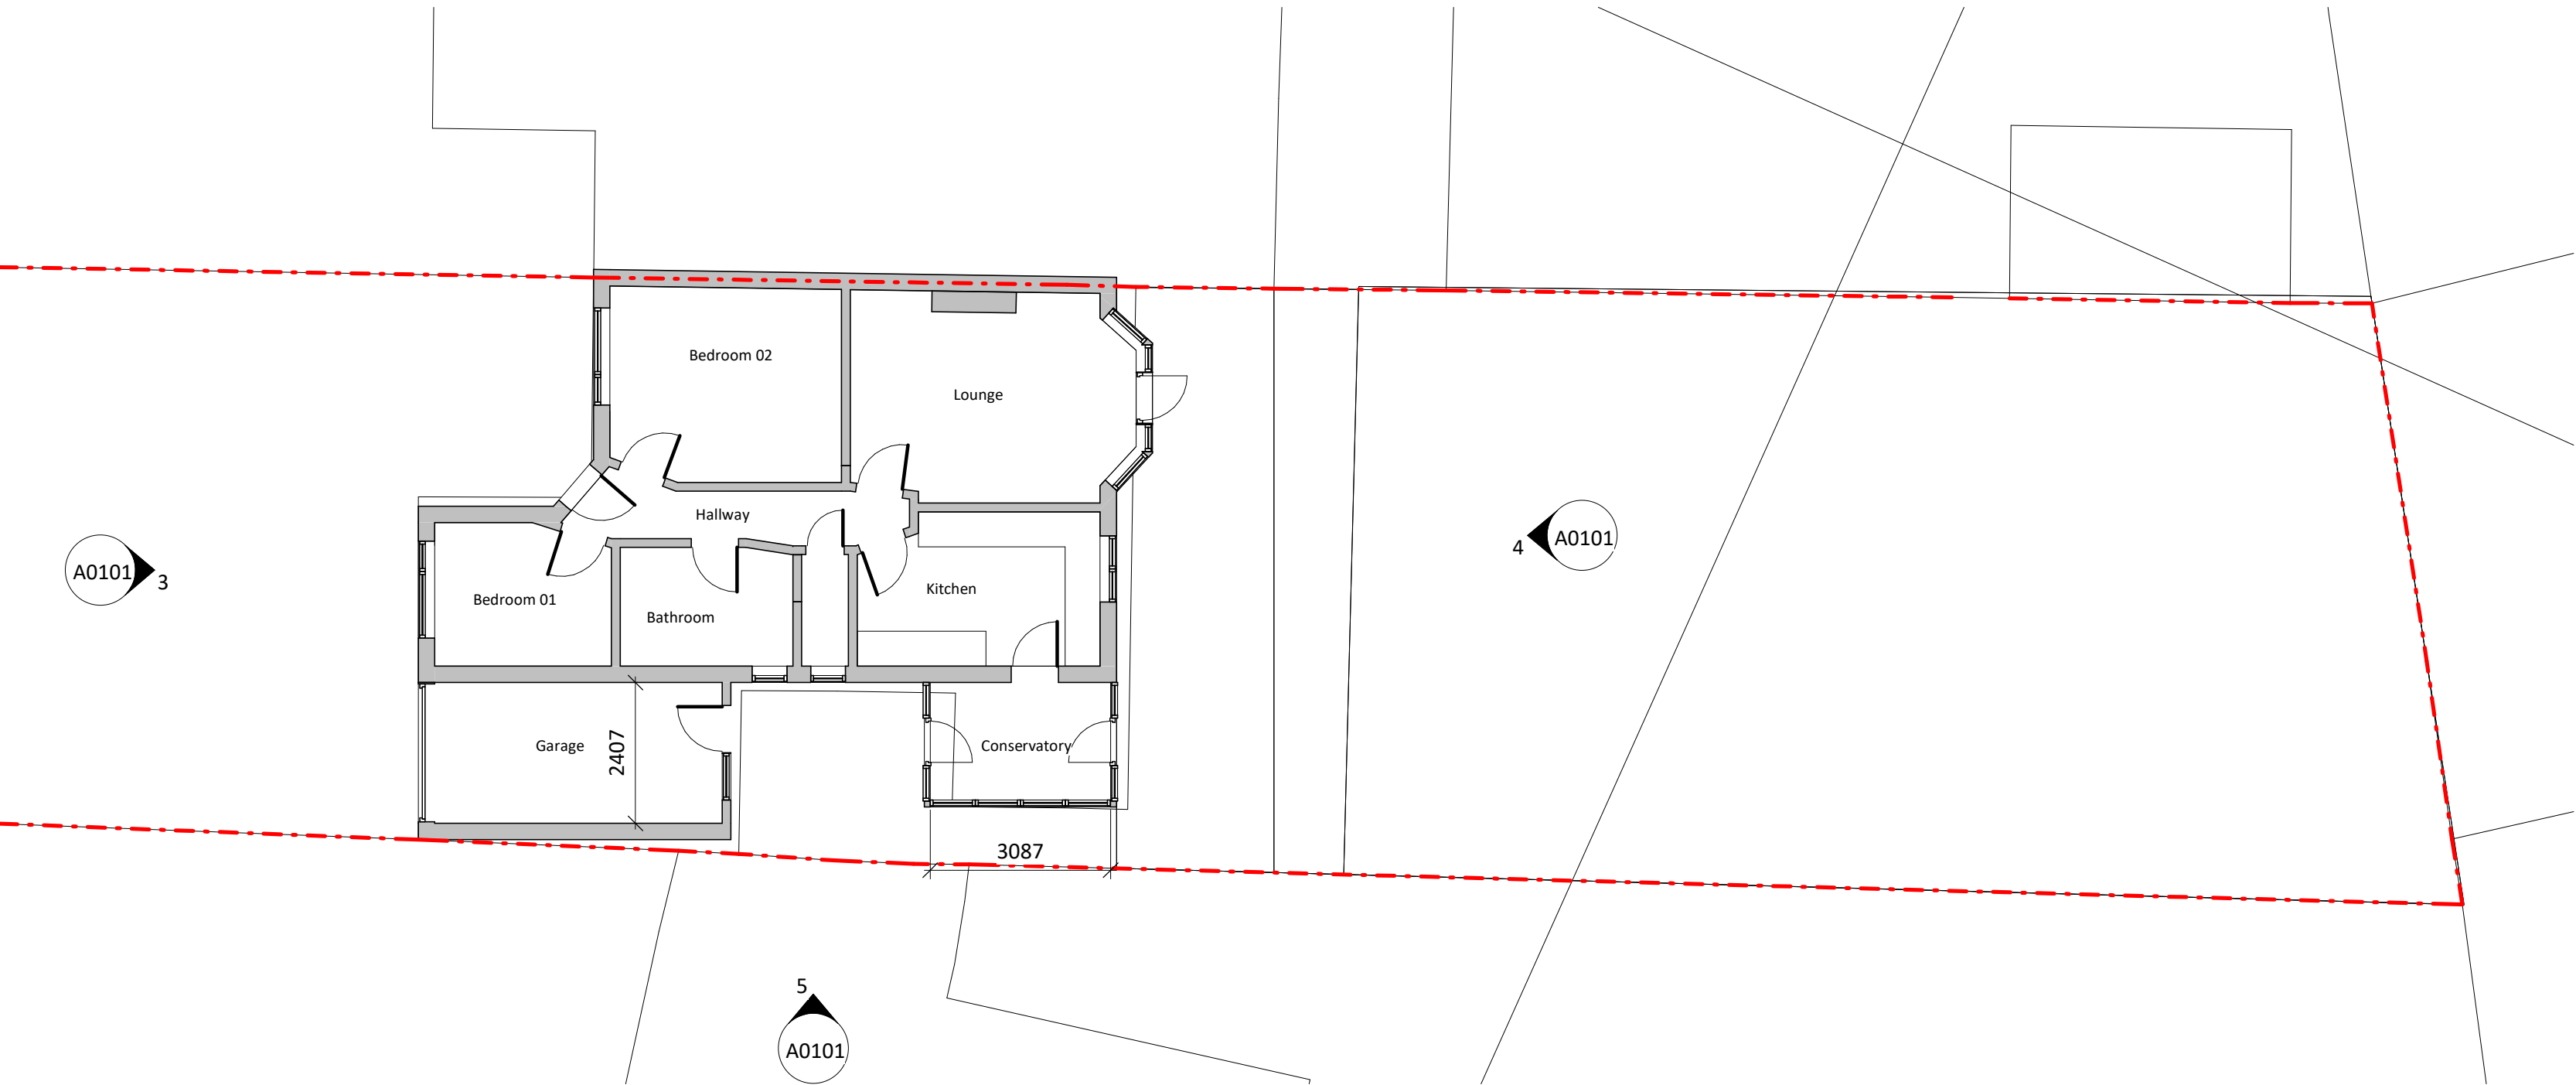


Existing Level 00 Plan

1 : 100

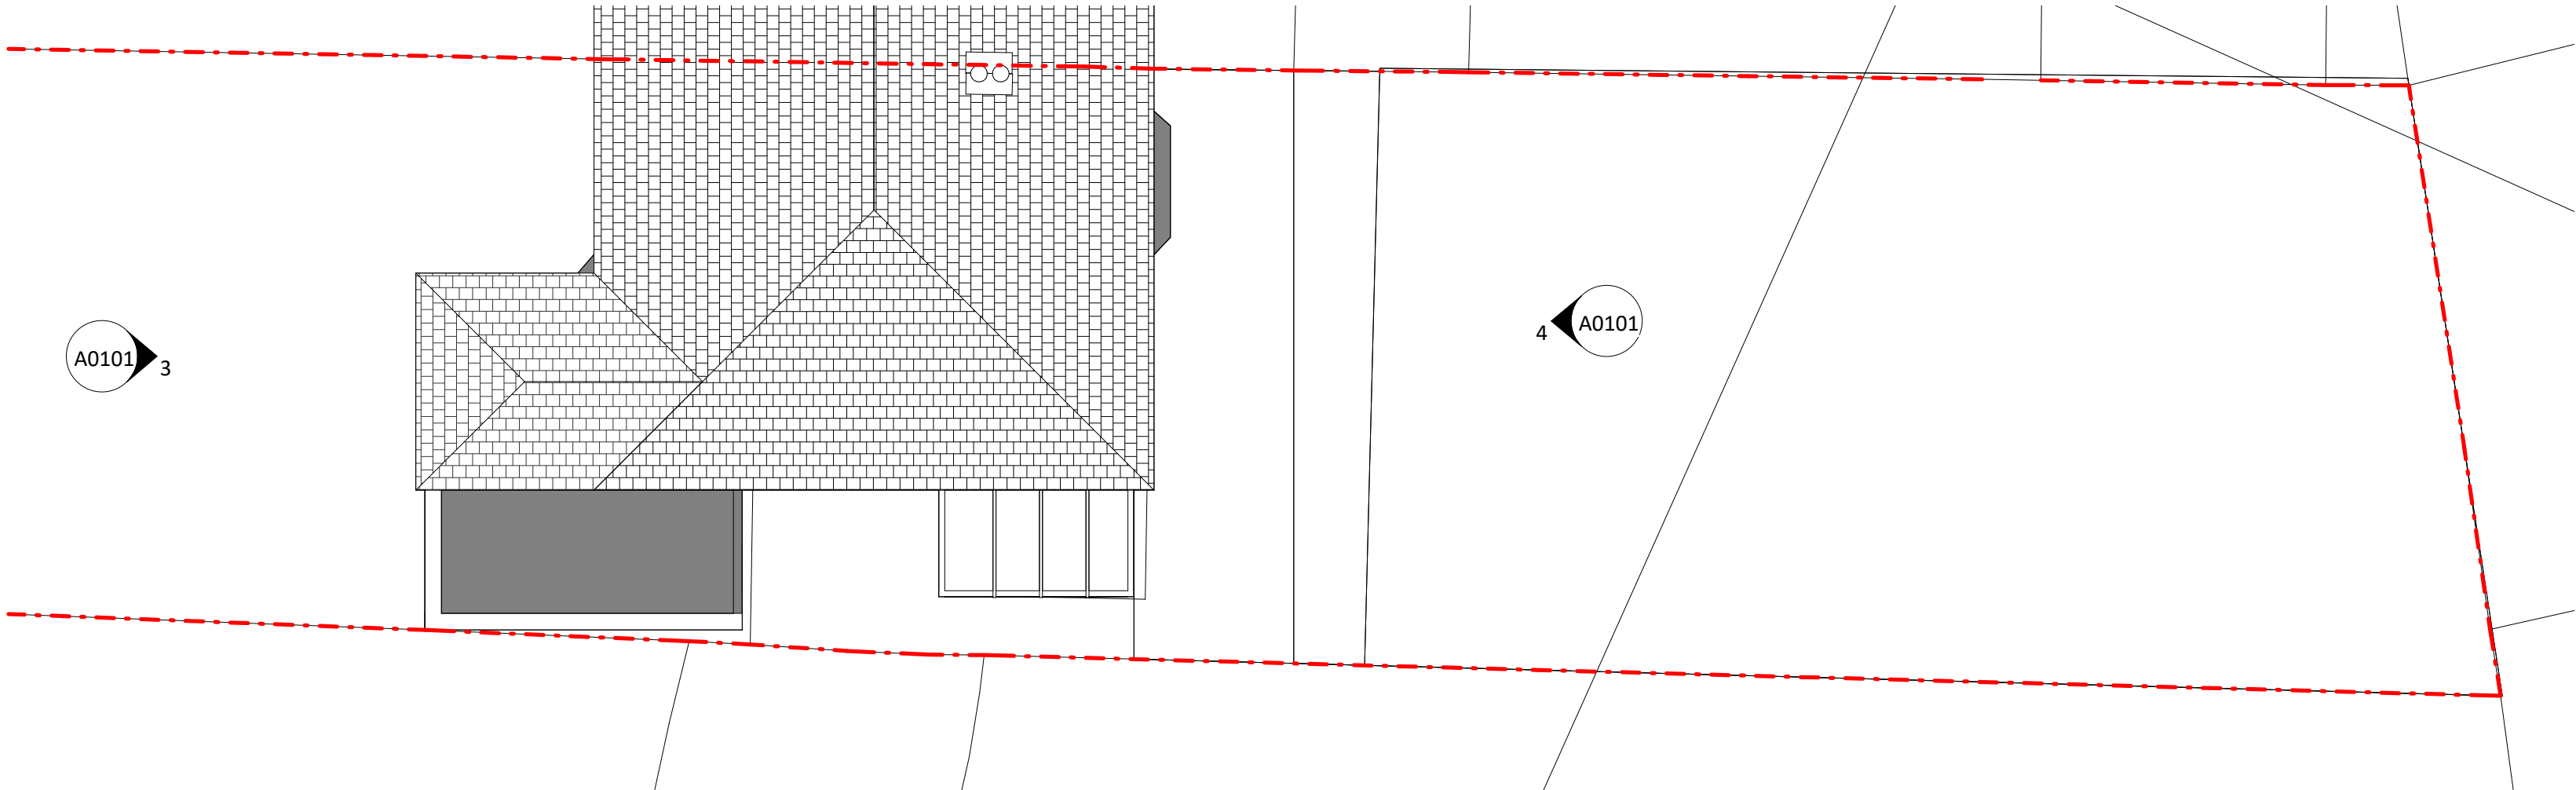


Existing Roof Level Plan

1 : 100

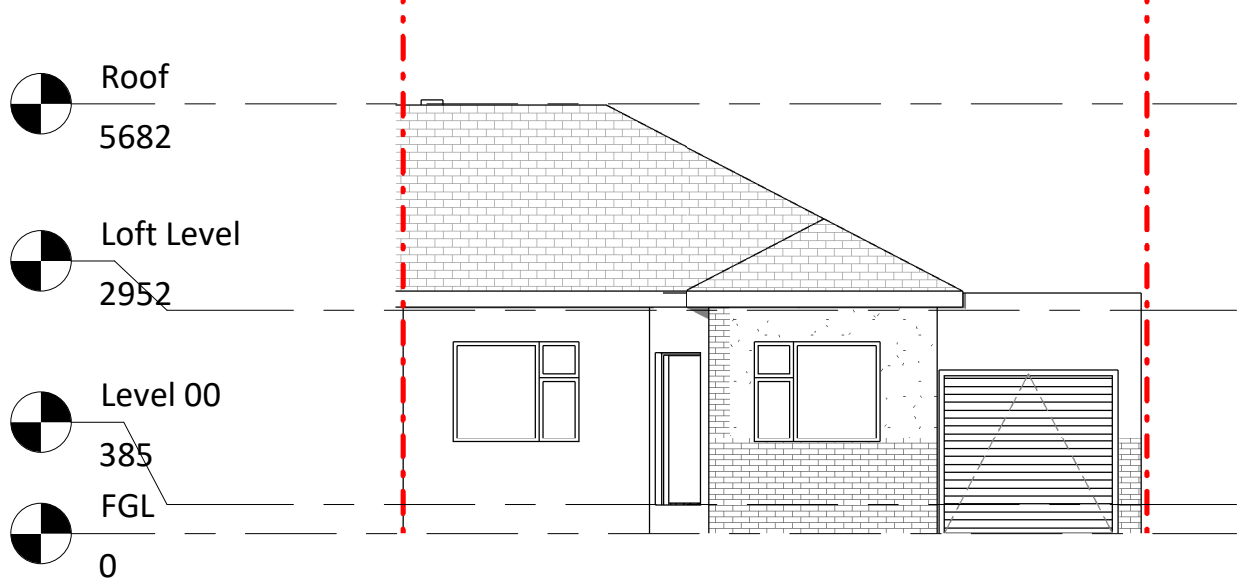


Existing Front Elevation

1 : 100

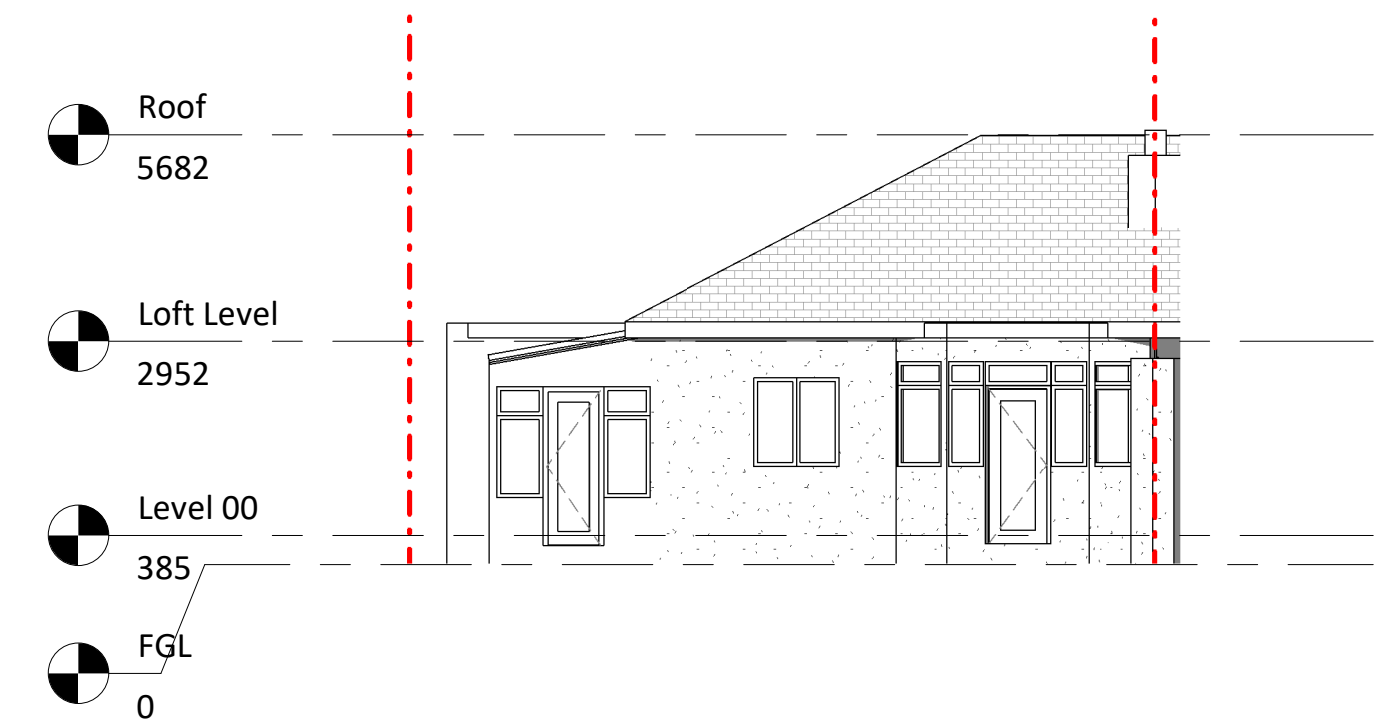

Existing Rear Elevation

1 : 100

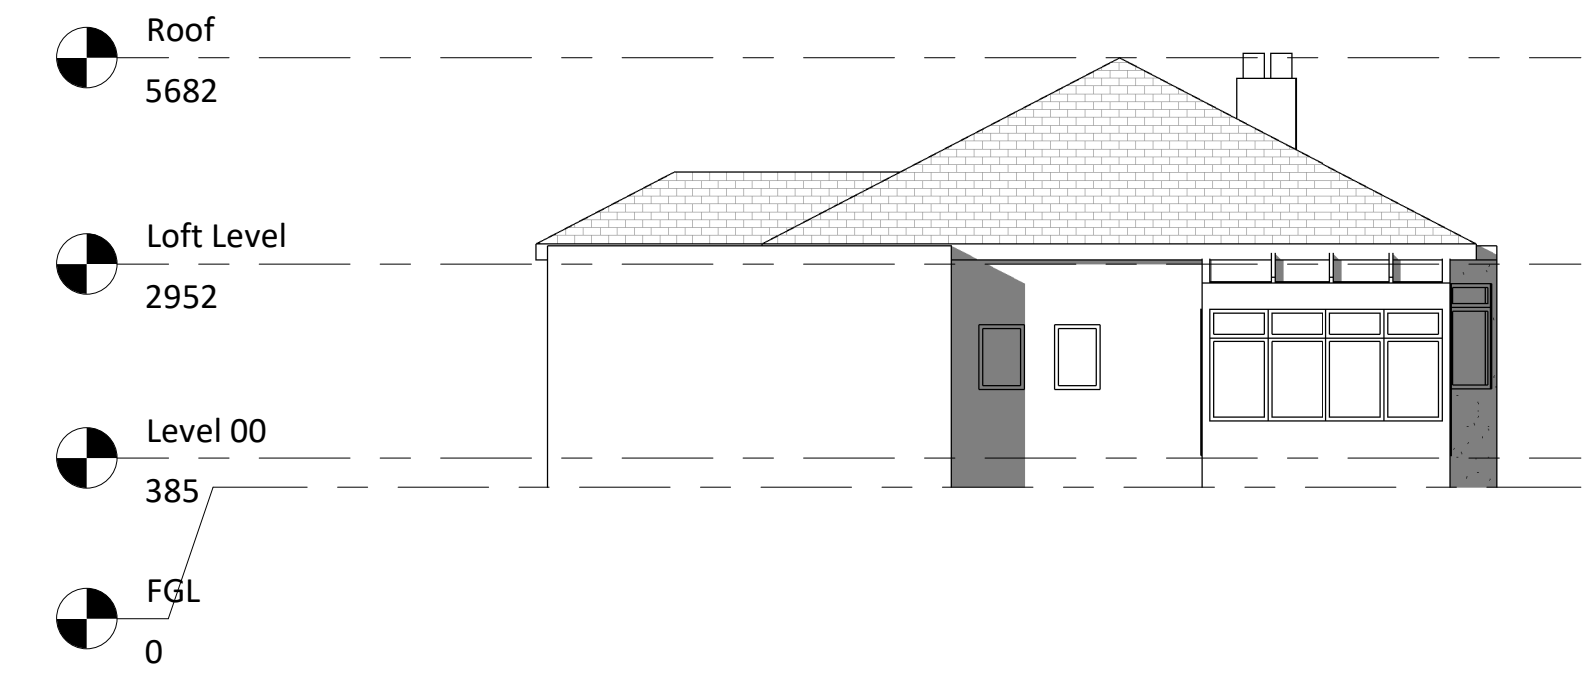

Existing Side Elevation

1 : 100

NOTES:

- The drawing is meant for planning purposes only and is not intended to be used as a construction drawing.
- All proposed materials will be chosen to closely match the existing materials unless otherwise stated

ARCHITECTURE/everything

T: 07585 857615
E: architectureandeverything@gmail.com

**Gerrard
Gardens**

7 Gerrard Gardens
Pinner
HA5 2PT
Alex

Project no.
AE_1068

Revision		
No.	Description	Date
1	Planning V01	11.05.2024

Scale @A1

1 : 100


Scale (m)
0 1 2 3 5

Drawing:

GA Drawings
Existing


Drawing Number:

A0101

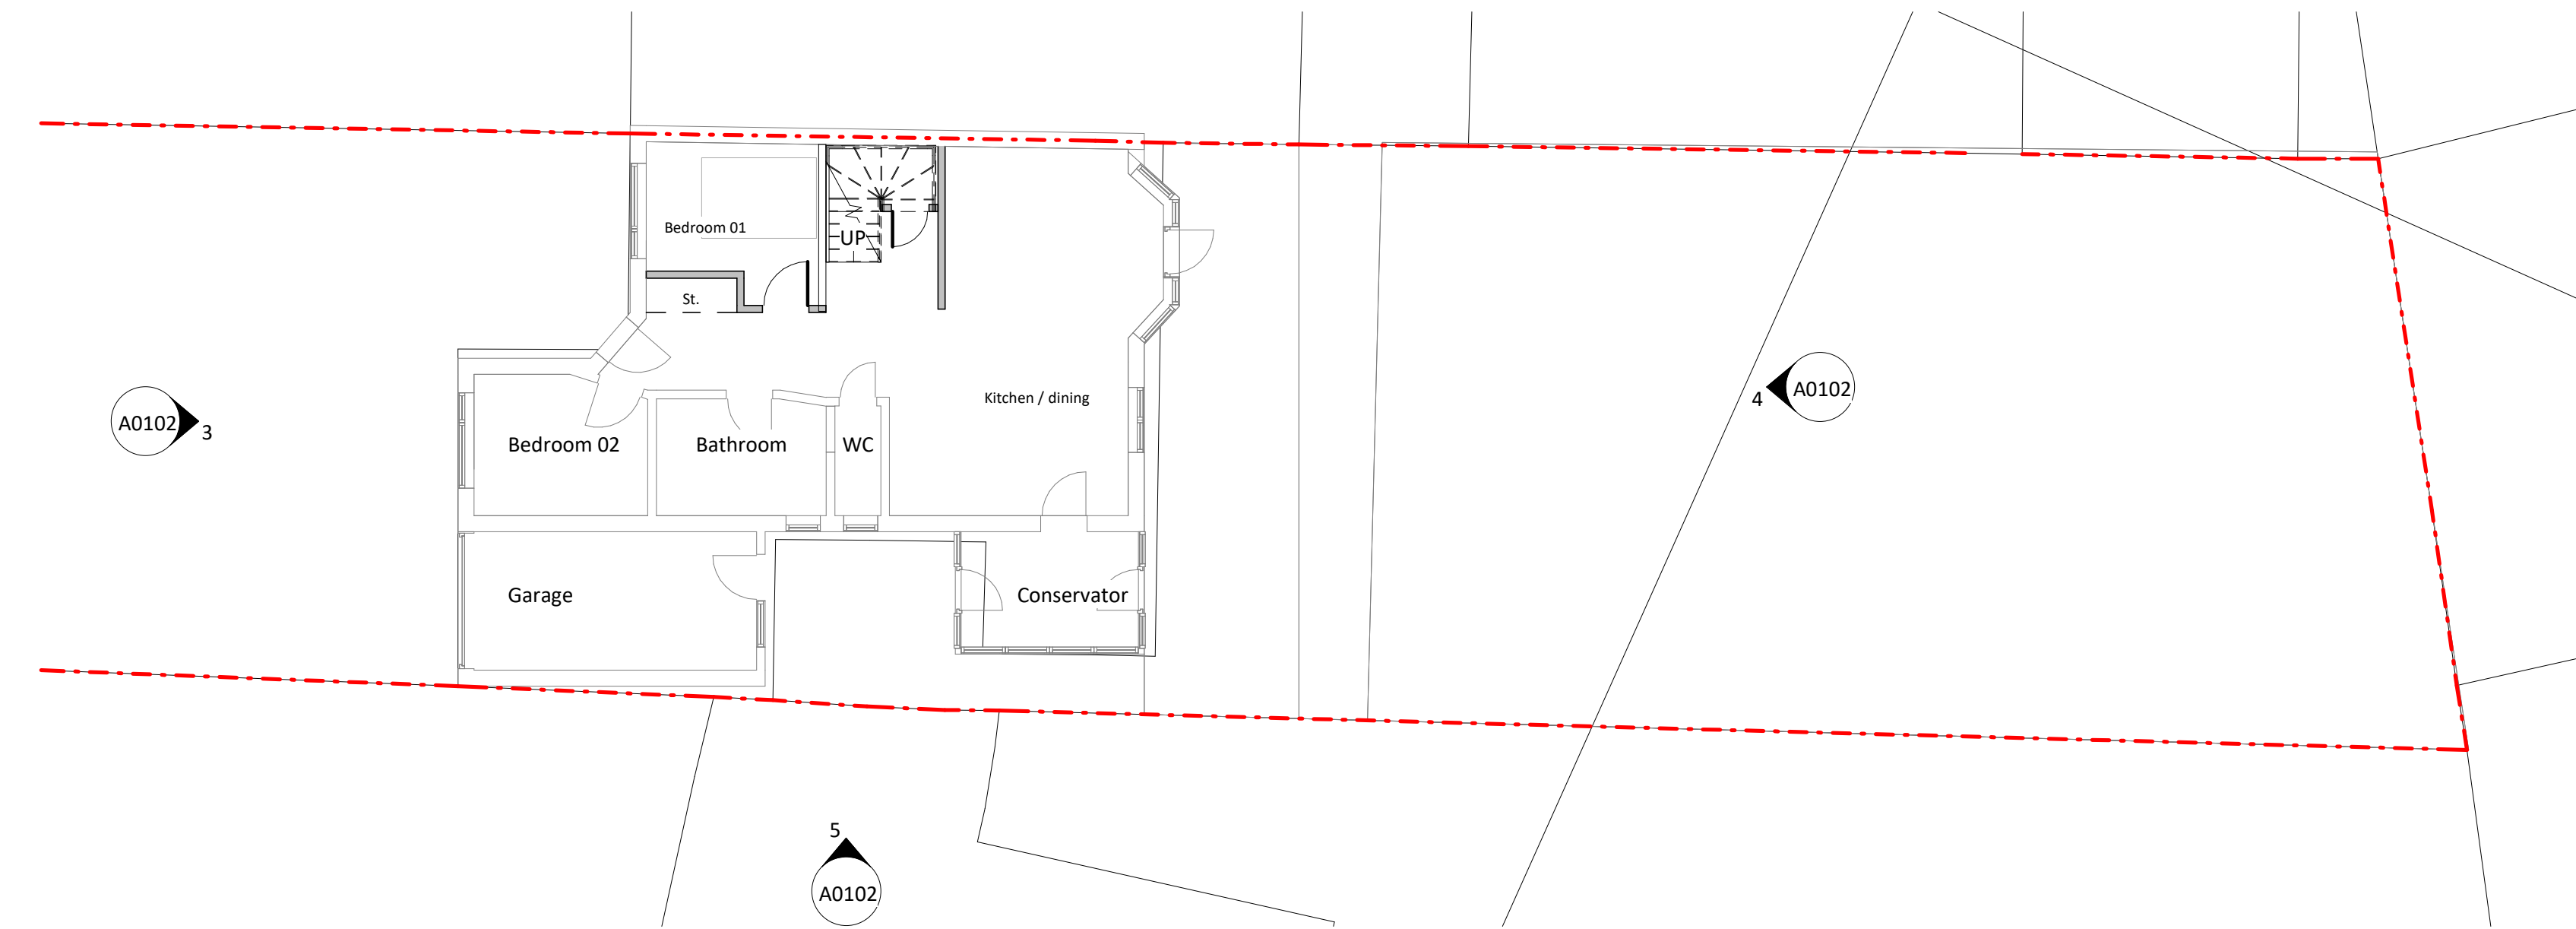


Proposed Level 00 Plan

1 : 100

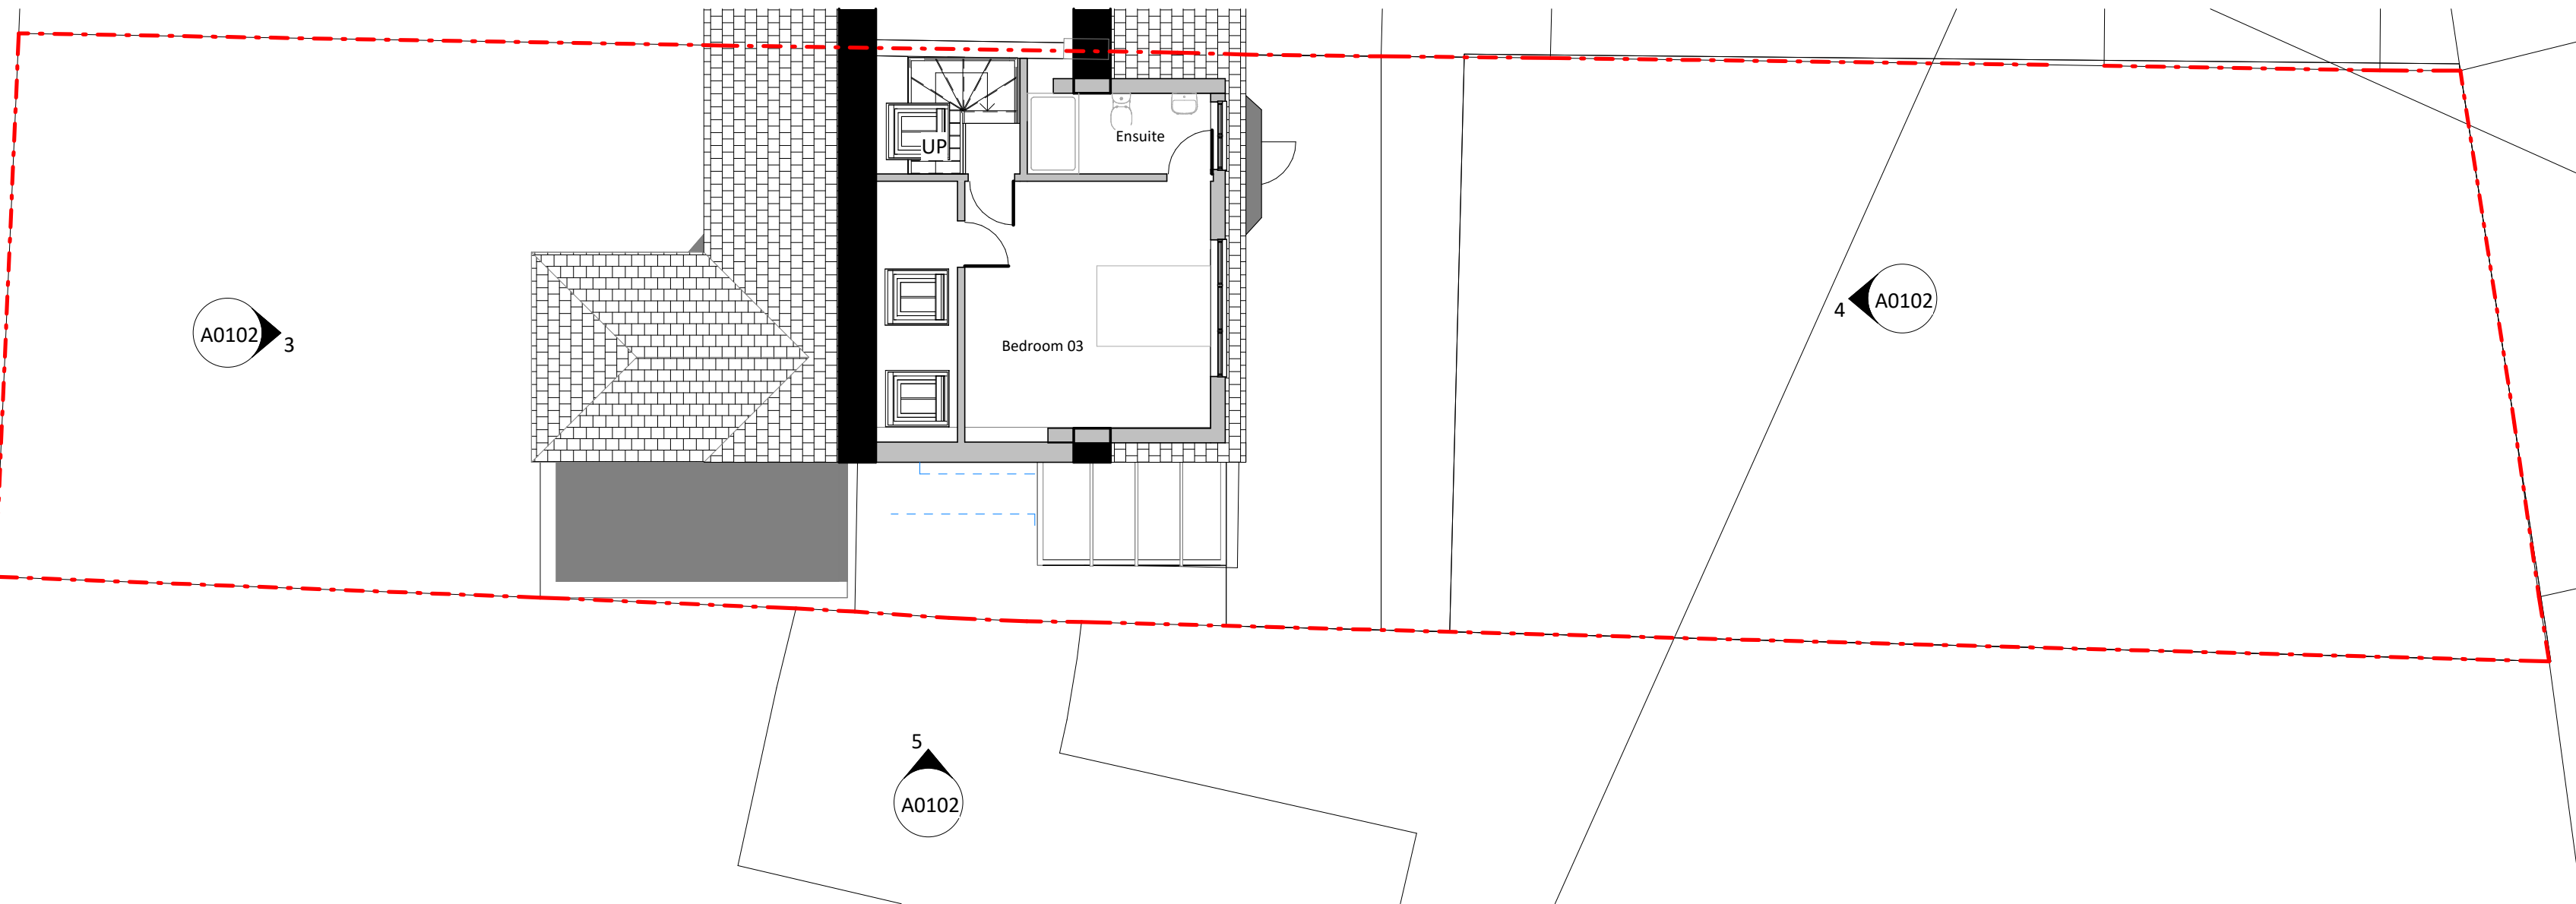

Proposed Loft Level

1 : 100

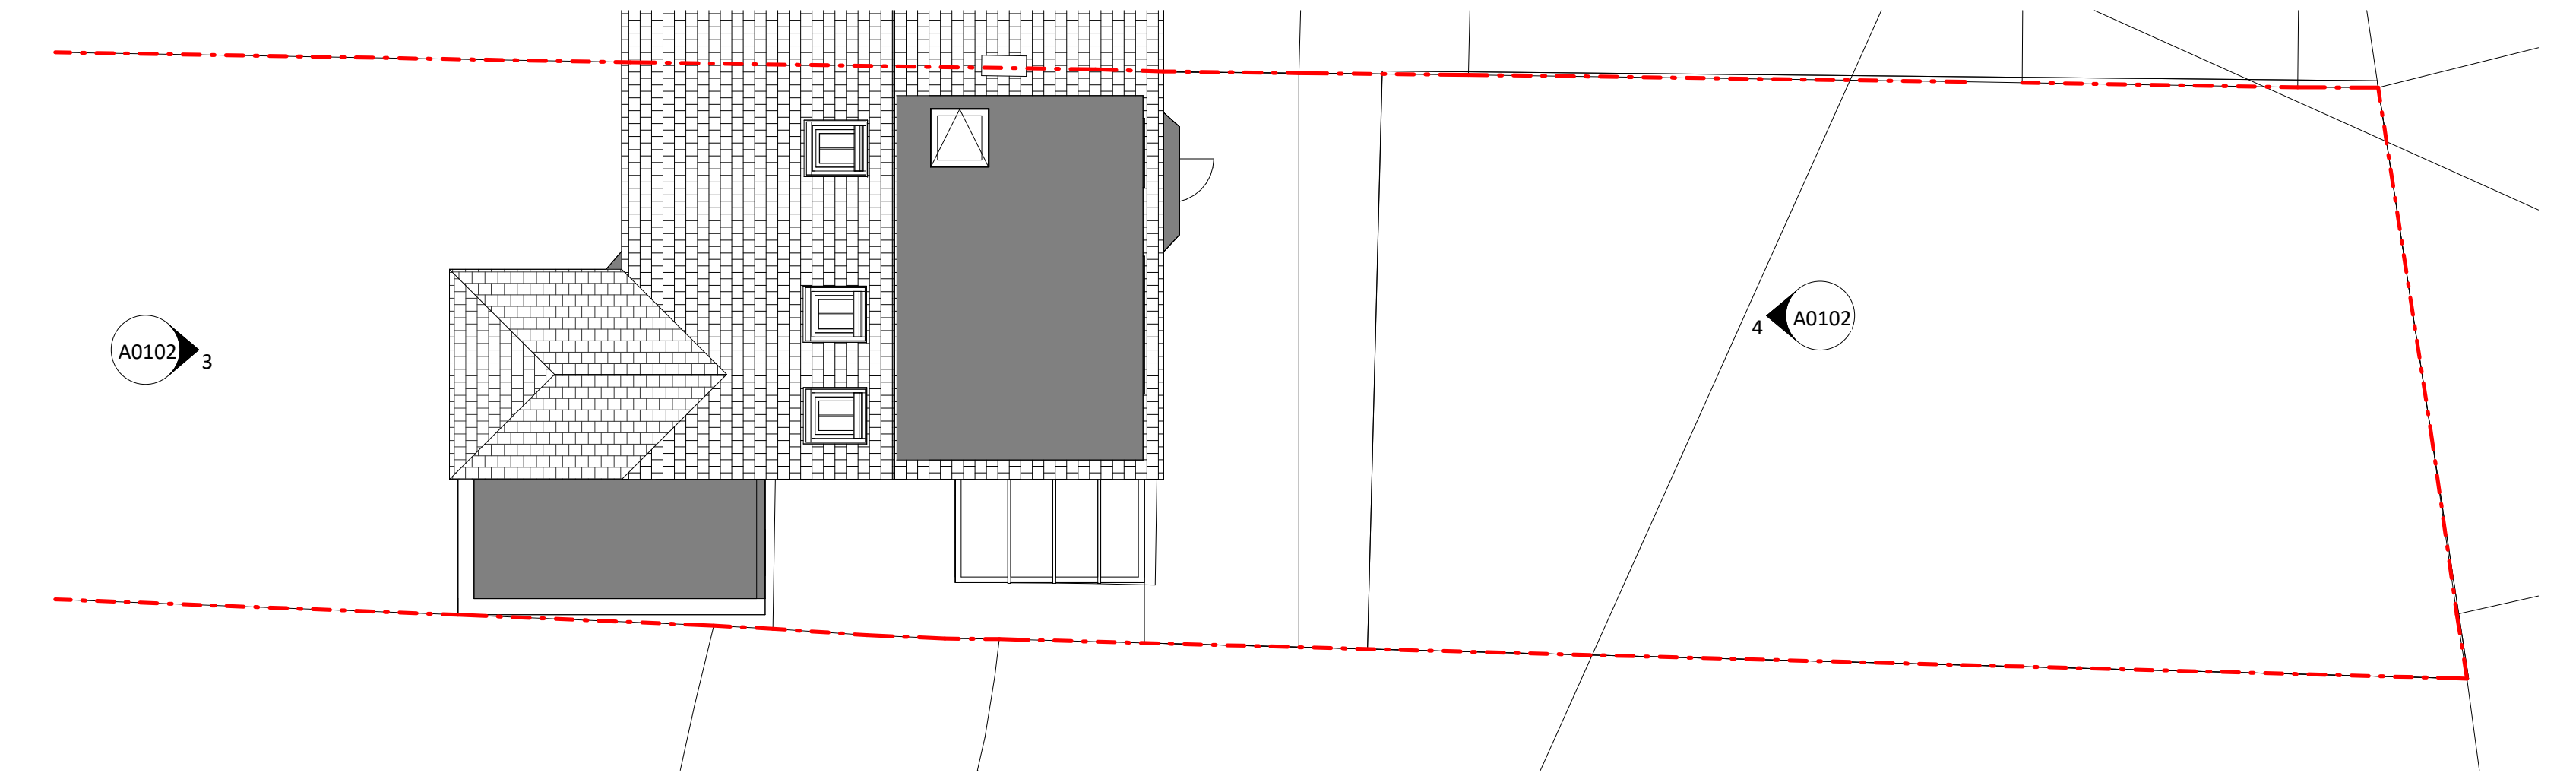


Proposed Roof Level Plan

1 : 100



Proposed Front Elevation

1 : 100

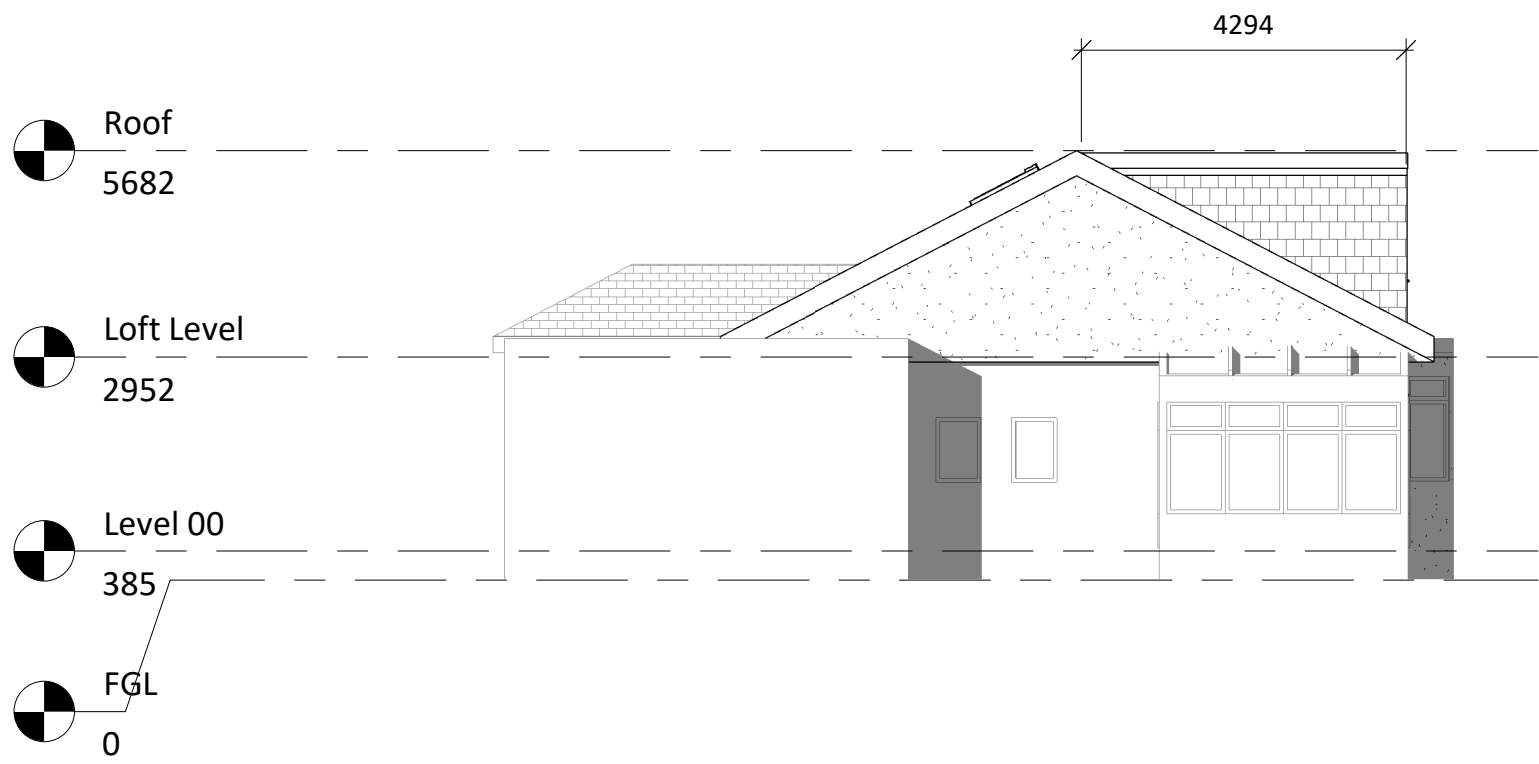

Proposed Side Elevation

1 : 100



Proposed Rear Elevation

1 : 100

NOTES:
-The drawing is meant for planning purposes only and is not intended to be used as a construction drawing.
-All proposed materials will be chosen to closely match the existing materials unless otherwise stated

ARCHITECTURE / everything

T: 07585 857615
E: architectureandeverything@gmail.com

**Gerrard
Gardens**
7 Gerrard Gardens
Pinner
HA5 2PT
Alex

Project no.
AE_1068

Revision		
No.	Description	Date
1	Planning V01	11.05.2024

Scale @A1

1 : 100

Drawing:

GA Drawings
Proposed

Drawing Number:

A0102