


Do not scale this drawing.
This drawing is for the approval of planning permission.
All dimensions to be checked on site prior to construction.
Client to obtain Party Wall notices before commencing work.
Contractor to follow all current and relevant Building Regulations and standards for work done.
Client / Contractor to obtain Building Control approval and sign off for any work undertaken.

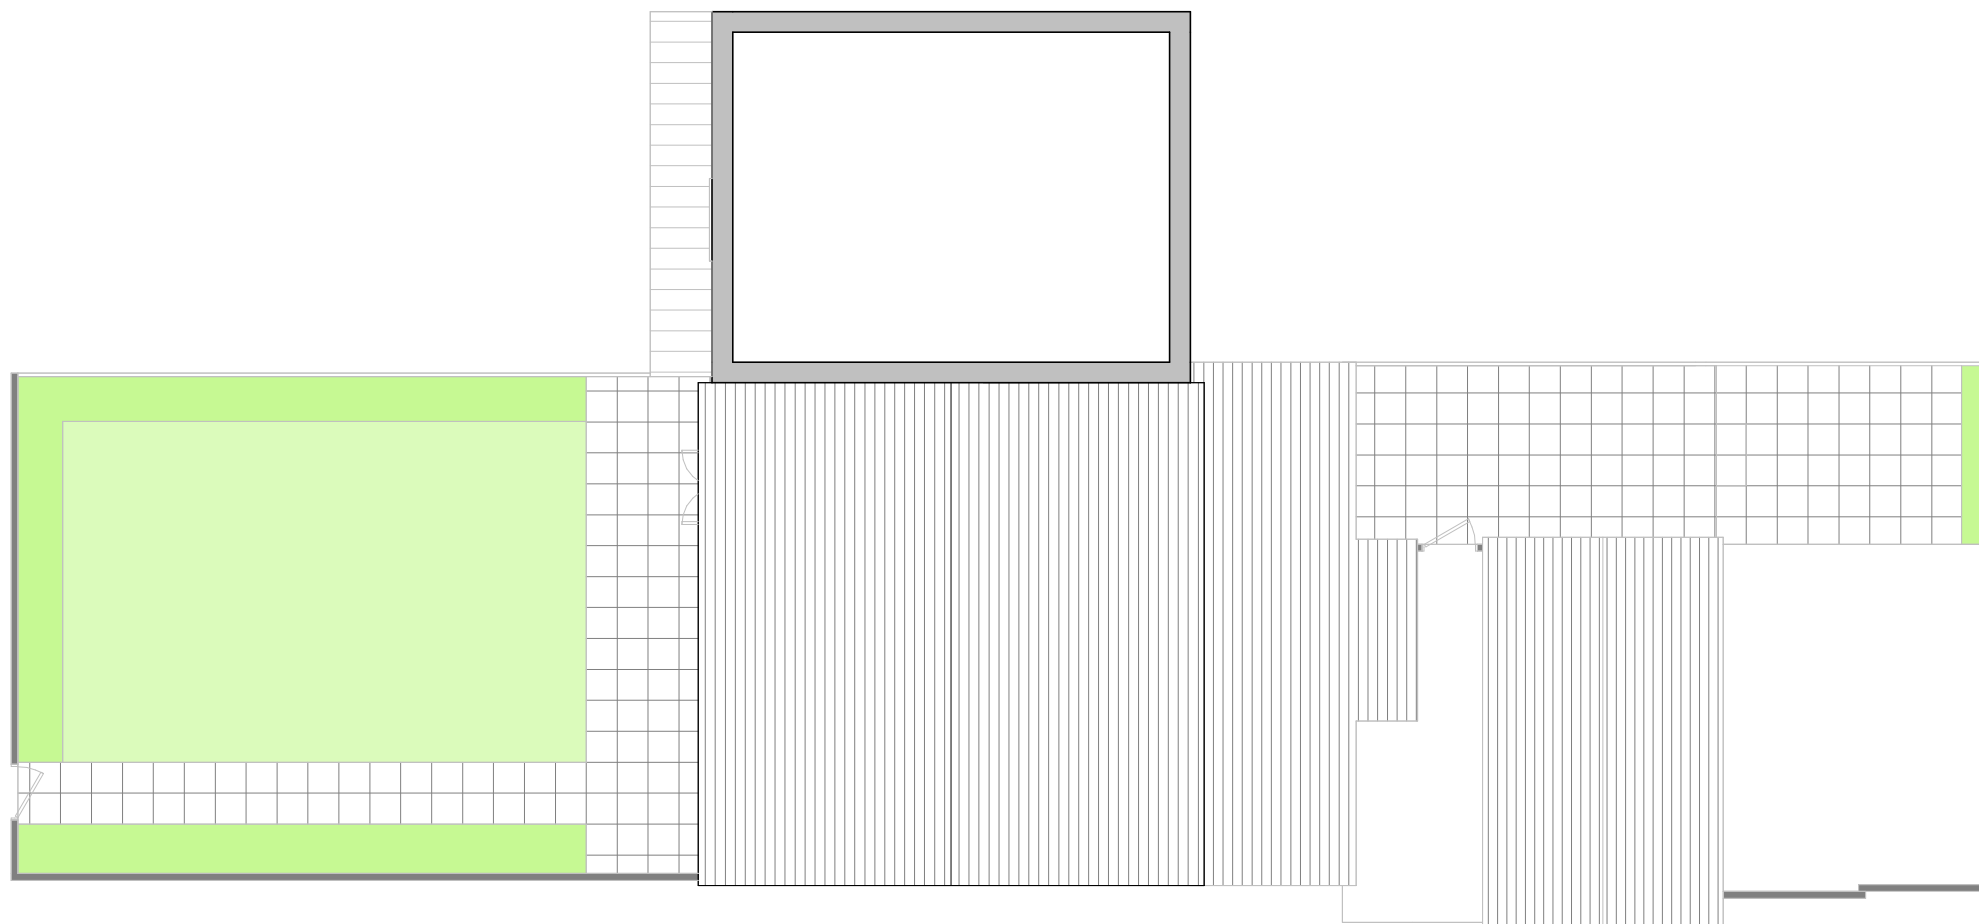

Existing roof plan
Scale - 1 : 100

1 : 100
Scale @ A3
0 1 2 3 4 5
m

PROJECT ADDRESS:
71 Marshall Drive

DRAWING TITLE:
Existing roof plan

Project 2401
Level 02
Number 102
Drawn ZM
Revision

