


Do not scale this drawing.
This drawing is for the approval of planning permission.
All dimensions to be checked on site prior to construction.
Client to obtain Party Wall notices before commencing work.
Contractor to follow all current and relevant Building Regulations and
standards for work done.
Client / Contractor to obtain Building Control approval and sign off for
any work undertaken.

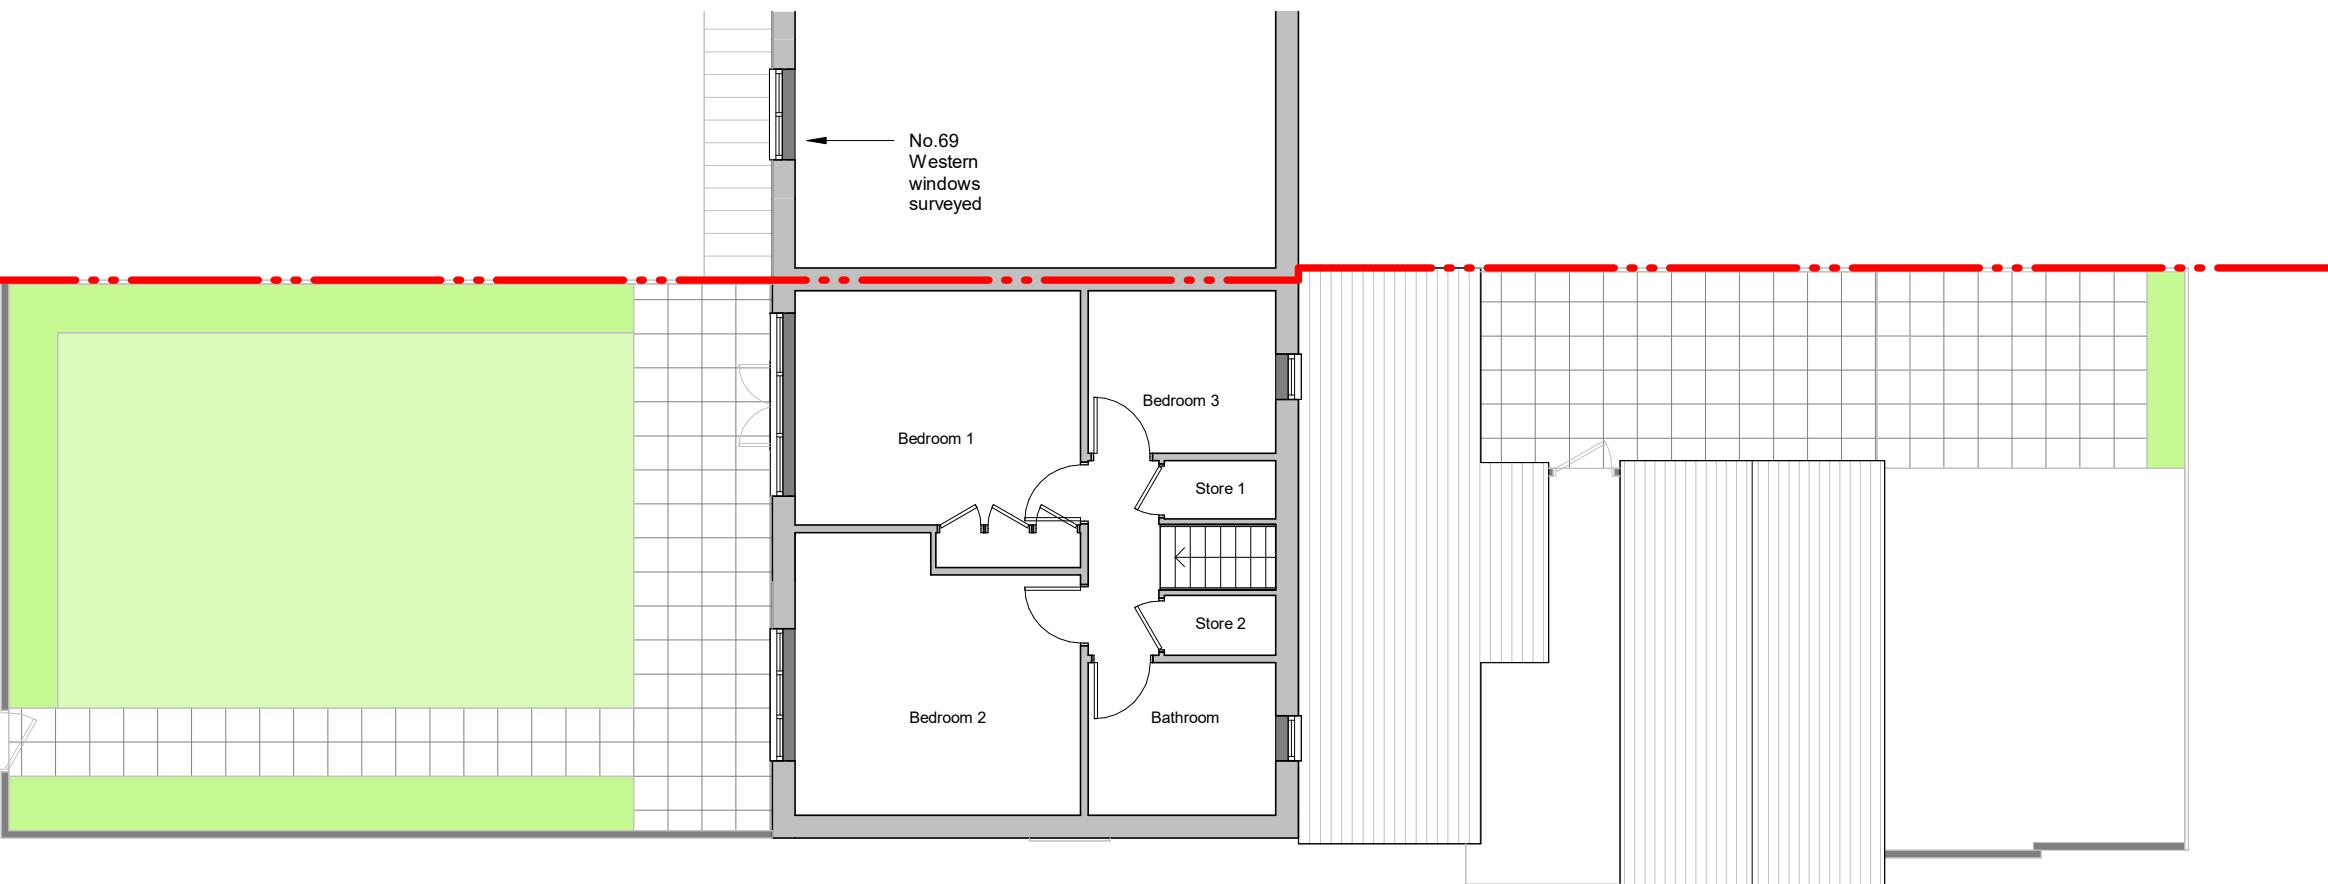

Existing first floor plan

Scale - 1 : 100

PROJECT ADDRESS:
71 Marshall Drive

DRAWING TITLE:
Existing first floor plan

Project 2401A

Level 01

Number 101

Drawn ZM

Revision

