


Do not scale this drawing.  
This drawing is for the approval of planning permission.  
All dimensions to be checked on site prior to construction.  
Client to obtain Party Wall notices before commencing work.  
Contractor to follow all current and relevant Building Regulations and  
standards for work done.  
Client / Contractor to obtain Building Control approval and sign off for  
any work undertaken.

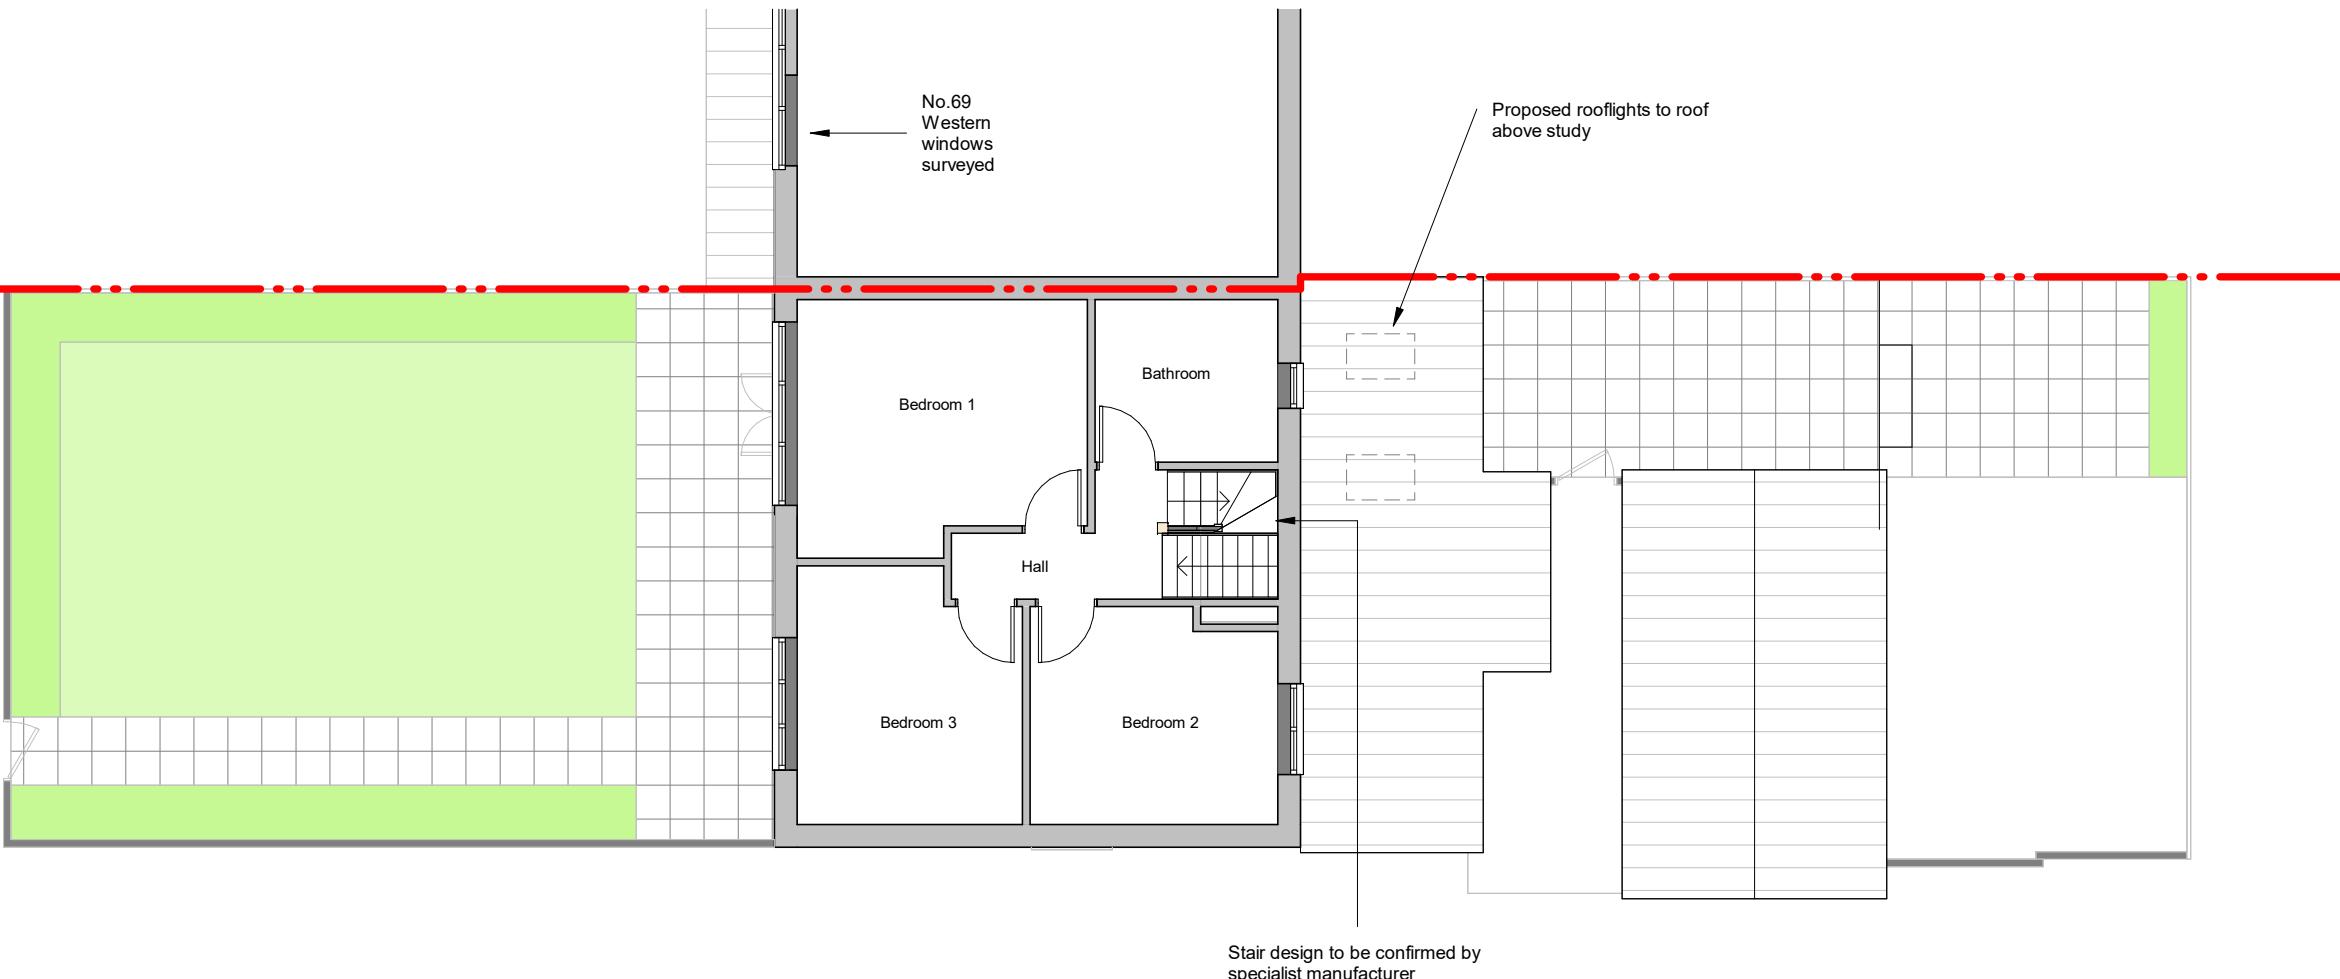

## Proposed first floor plan

Scale - 1 : 100

rev date description drawn  
1 : 100 0 2 4 6 8 10  
Scale @ A3  
m

PROJECT ADDRESS:  
71 Marshall Drive  
DRAWING TITLE:  
Proposed first floor plan

Project 2401A  
Level 01  
Number 111  
Drawn ZM  
Revision

