


Do not scale this drawing.
This drawing is for the approval of planning permission.
All dimensions to be checked on site prior to construction.
Client to obtain Party Wall notices before commencing work.
Contractor to follow all current and relevant Building Regulations and standards for work done.
Client / Contractor to obtain Building Control approval and sign off for any work undertaken.



Existing front elevation
Scale - 1 : 100



Existing rear elevation
Scale - 1 : 100

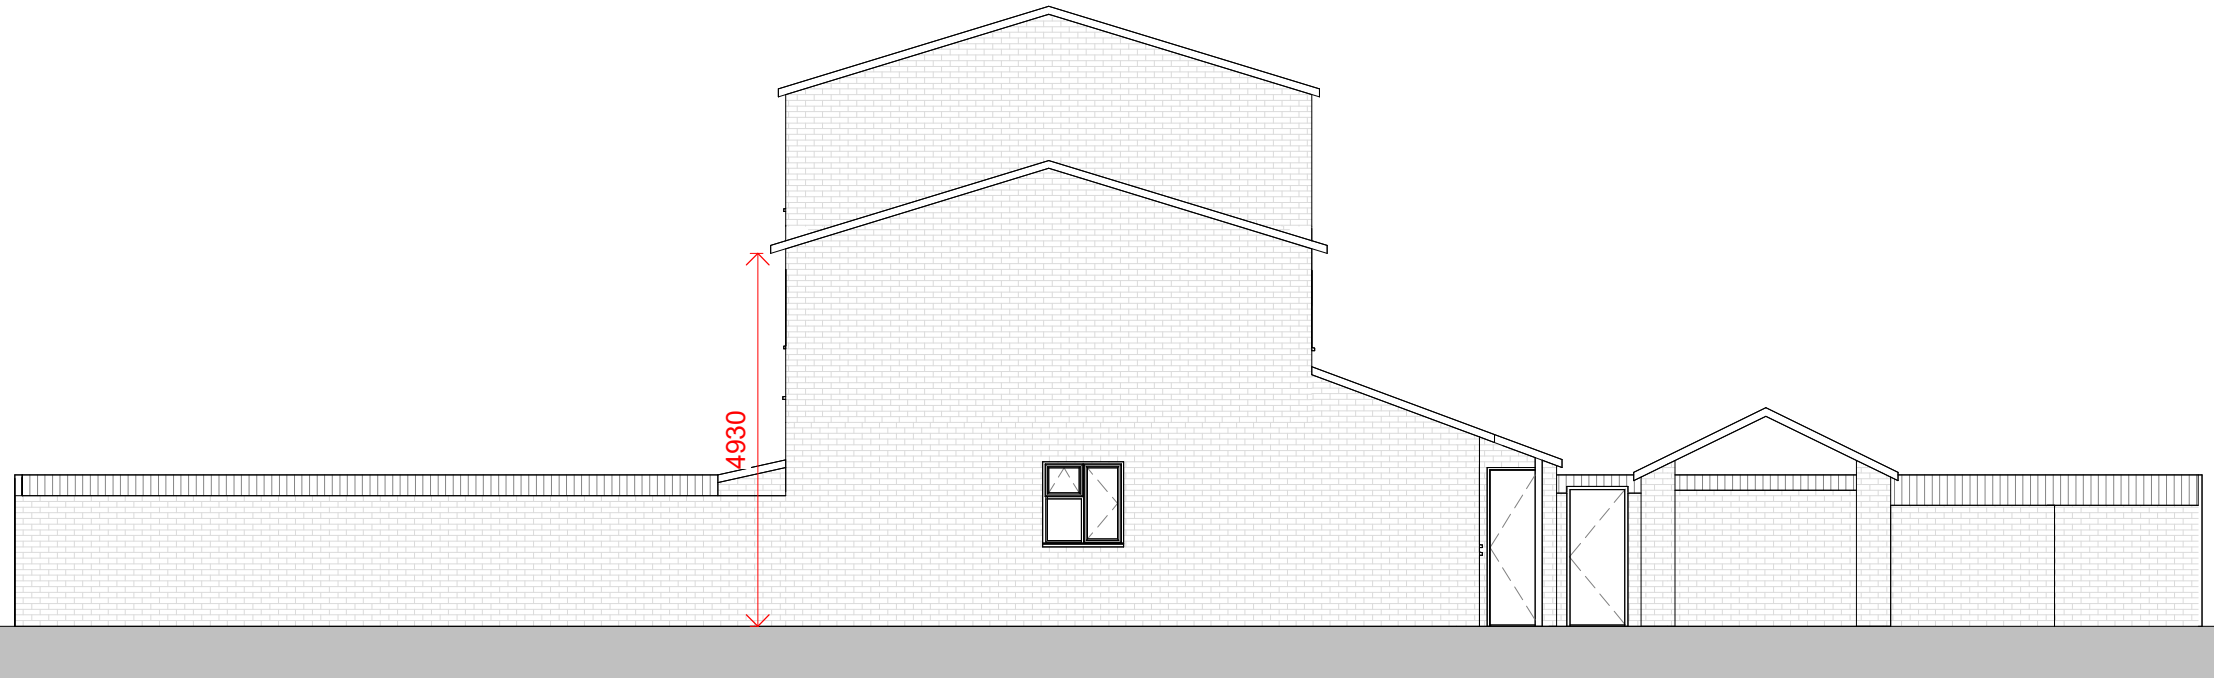

Existing side (Principal) elevation
Scale - 1 : 100

rev	date	description	drawn
1 : 100			
Scale @ A3			
012345m			

PROJECT ADDRESS:	
71 Marshall Drive	
DRAWING TITLE:	
Existing Elevations	
Project	2401A
Level	XX
Number	200
Drawn	ZM
Revision	

