


Do not scale this drawing.
This drawing is for the approval of planning permission.
All dimensions to be checked on site prior to construction.
Client to obtain Party Wall notices before commencing work.
Contractor to follow all current and relevant Building Regulations and standards for work done.
Client / Contractor to obtain Building Control approval and sign off for any work undertaken.

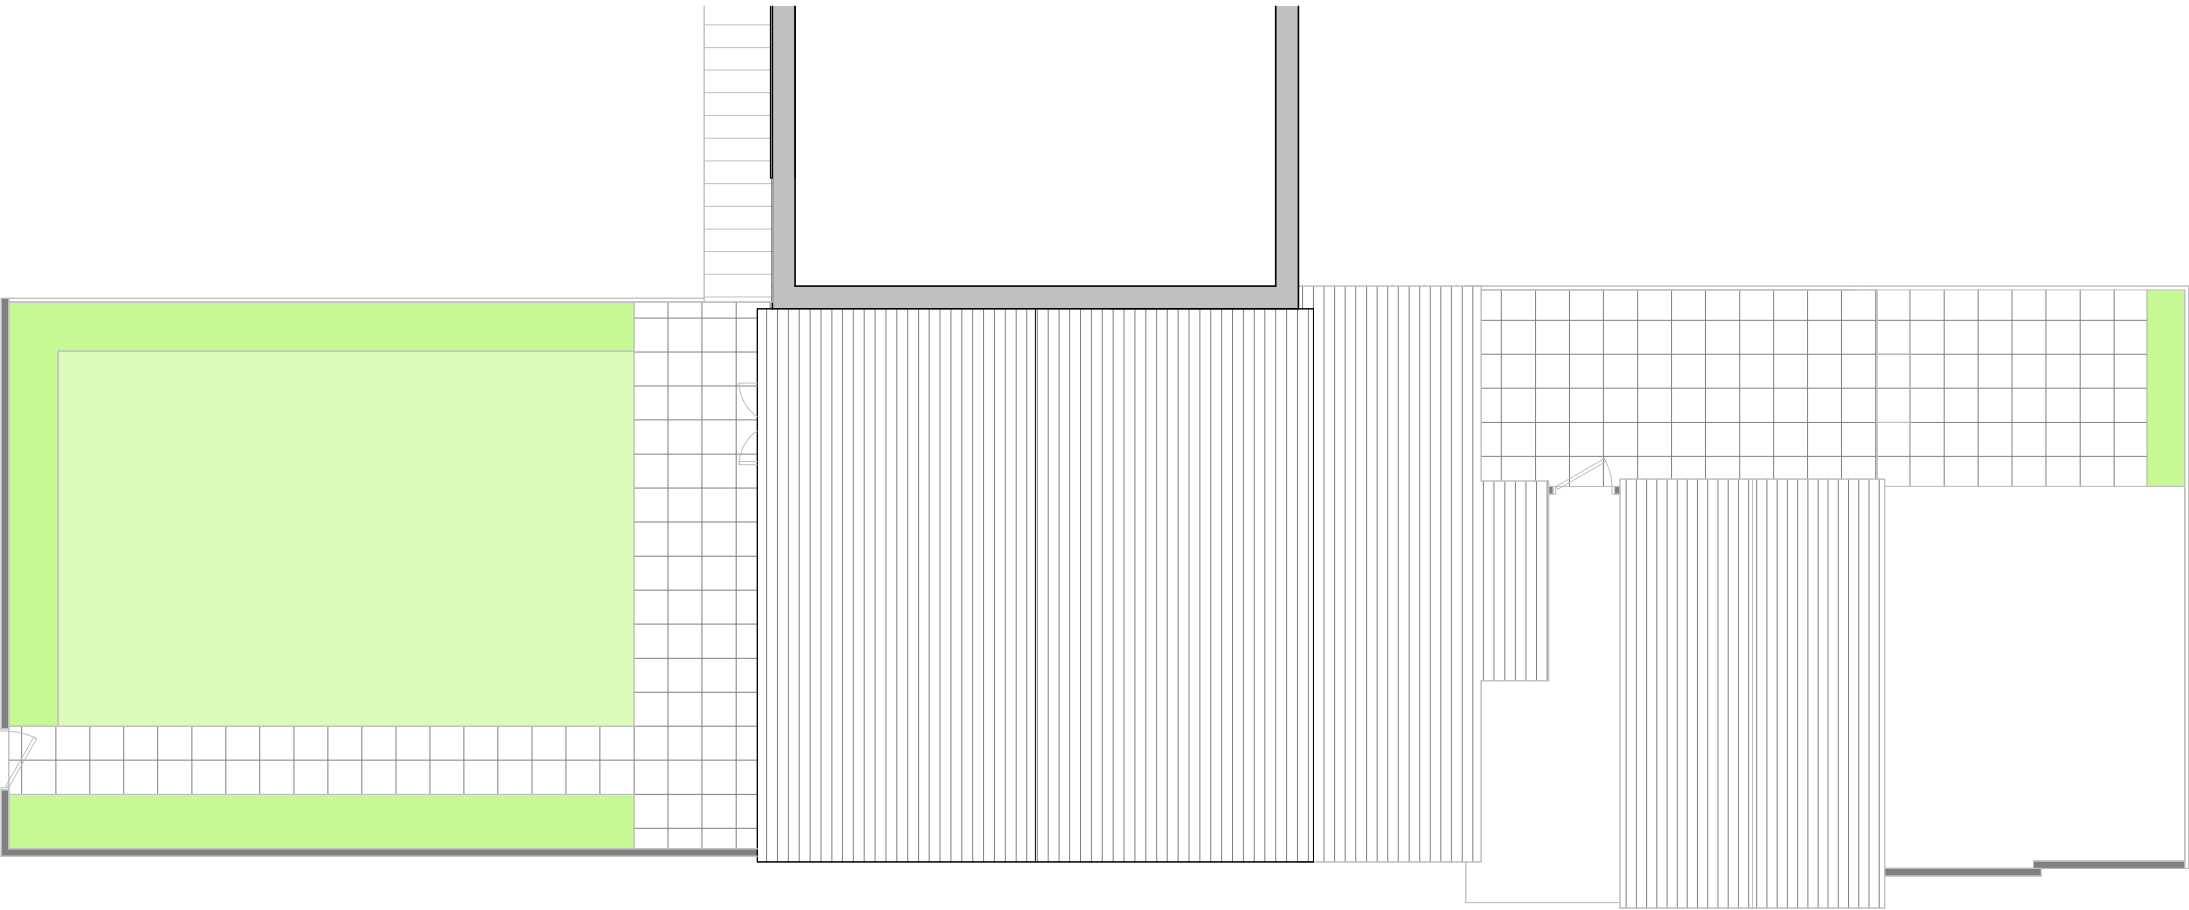

Existing roof plan
Scale - 1 : 100

rev	date	description	drawn
1	:	100	
Scale @ A3		0 1 2 3 4 5	m

PROJECT ADDRESS:	
71 Marshall Drive	
DRAWING TITLE:	
Existing roof plan	
Project	2401
Level	Roof
Number	102
Drawn	ZM
Revision	

